


Drawing name: K:\0302021 LOEFFLER TRACT\improvement\2021SANPRO.dwg Plotted on: Dec 17, 2003 - 1:49pm Plotted by: cschoeler

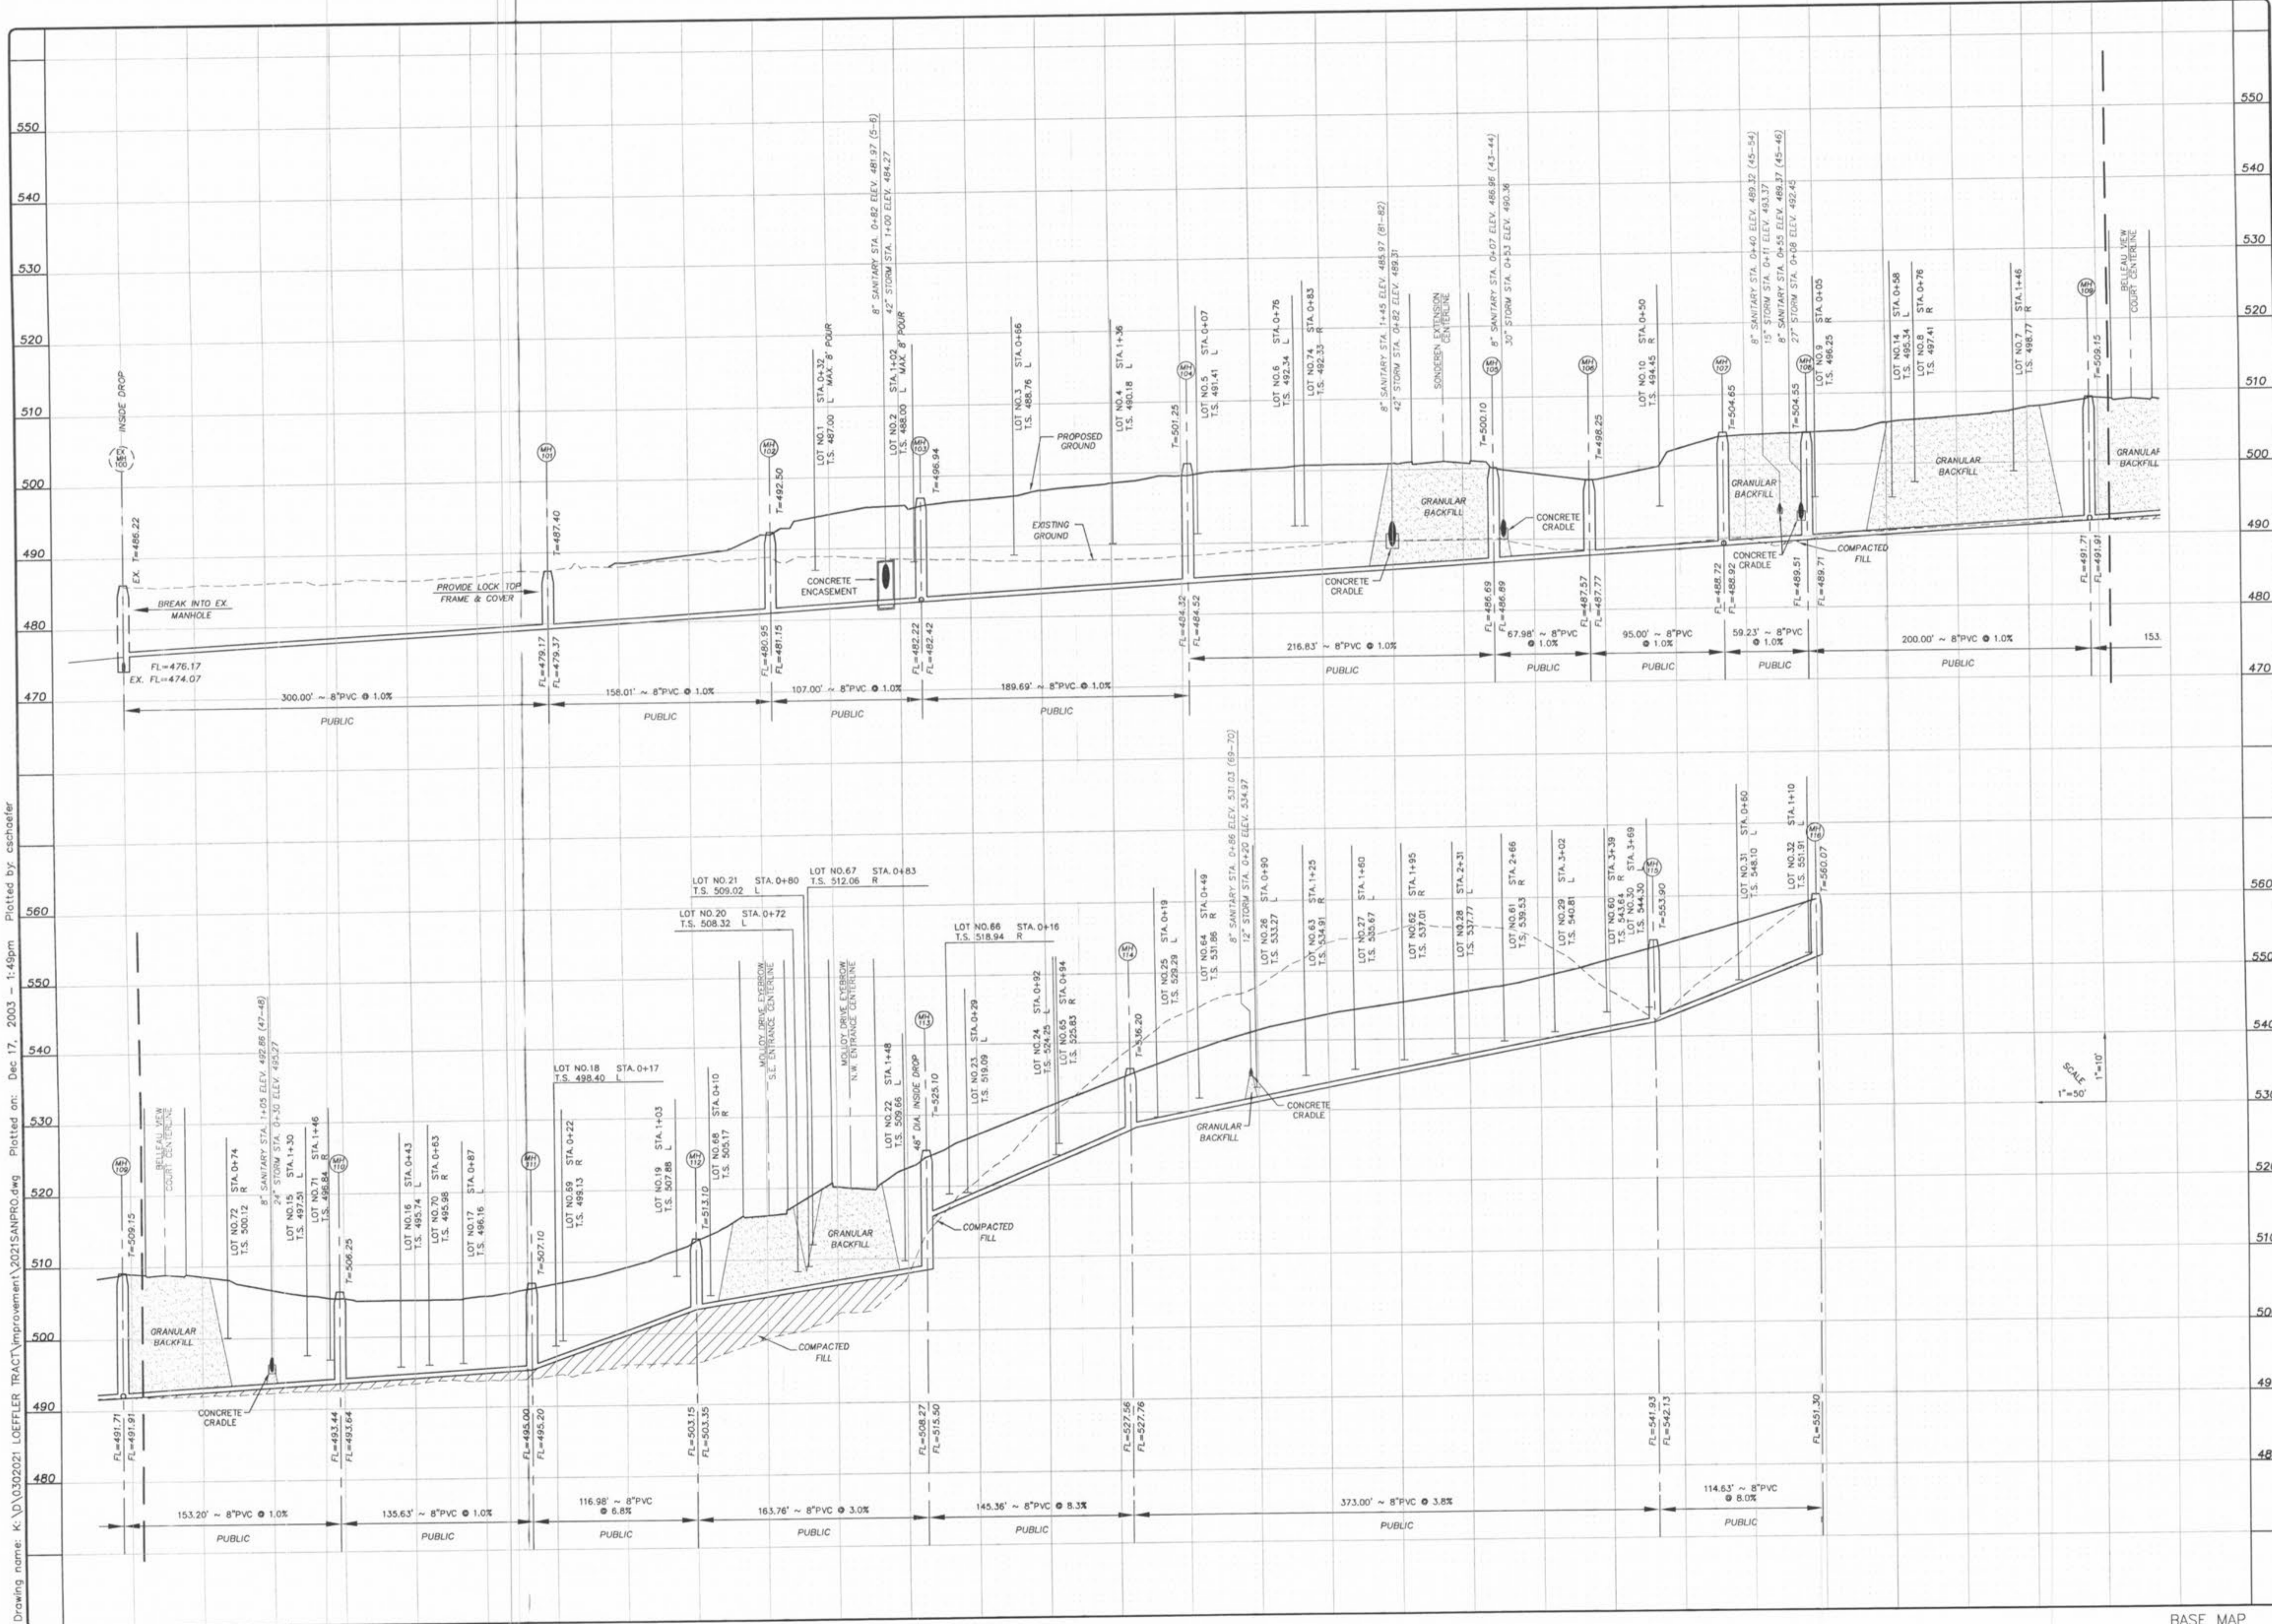

| ISSUE | REMARKS/DATE |
|-------|----------------------|
| 1 | 8-04-03 |
| 2 | 9/16/03 Rev. (CHS) |
| 3 | 12/17/03 - Submitted |

PREPARED FOR:
WHISPERING L.L.C.
 5011 NEW BAUMGARTNER ROAD
 ST. LOUIS, MISSOURI 63129
 (314) 487-6717

THE **STERLING** CO.
 ENGINEERS & SURVEYORS
 5055 NEW BAUMGARTNER ROAD
 ST. LOUIS, MISSOURI 63129
 (314) 487-0440 FAX 487-8944
 E-Mail: Sterling@sterling-eng-surf.com


PROJECT: **WHISPERING WOODS**
 SHEET TITLE: **SANITARY SEWER PROFILES**

DRAWN: _____
 DESIGNED: _____
 CHECKED: _____

| | | |
|--|----|-------|
| NO. 03 | 02 | 021 |
| M.S.D. | | SHEET |
| P# 12 | | 28 |
| DIGITAL FILE LOCATION SERVER=STERLING-2 | | OF |

BASE MAP

Drawing name: K:\0302021 LOEFLE TRACT\Improvement\2021SANPRO.dwg Plotted on: Dec 17, 2003 - 1:47pm Plotted by: caschoefer

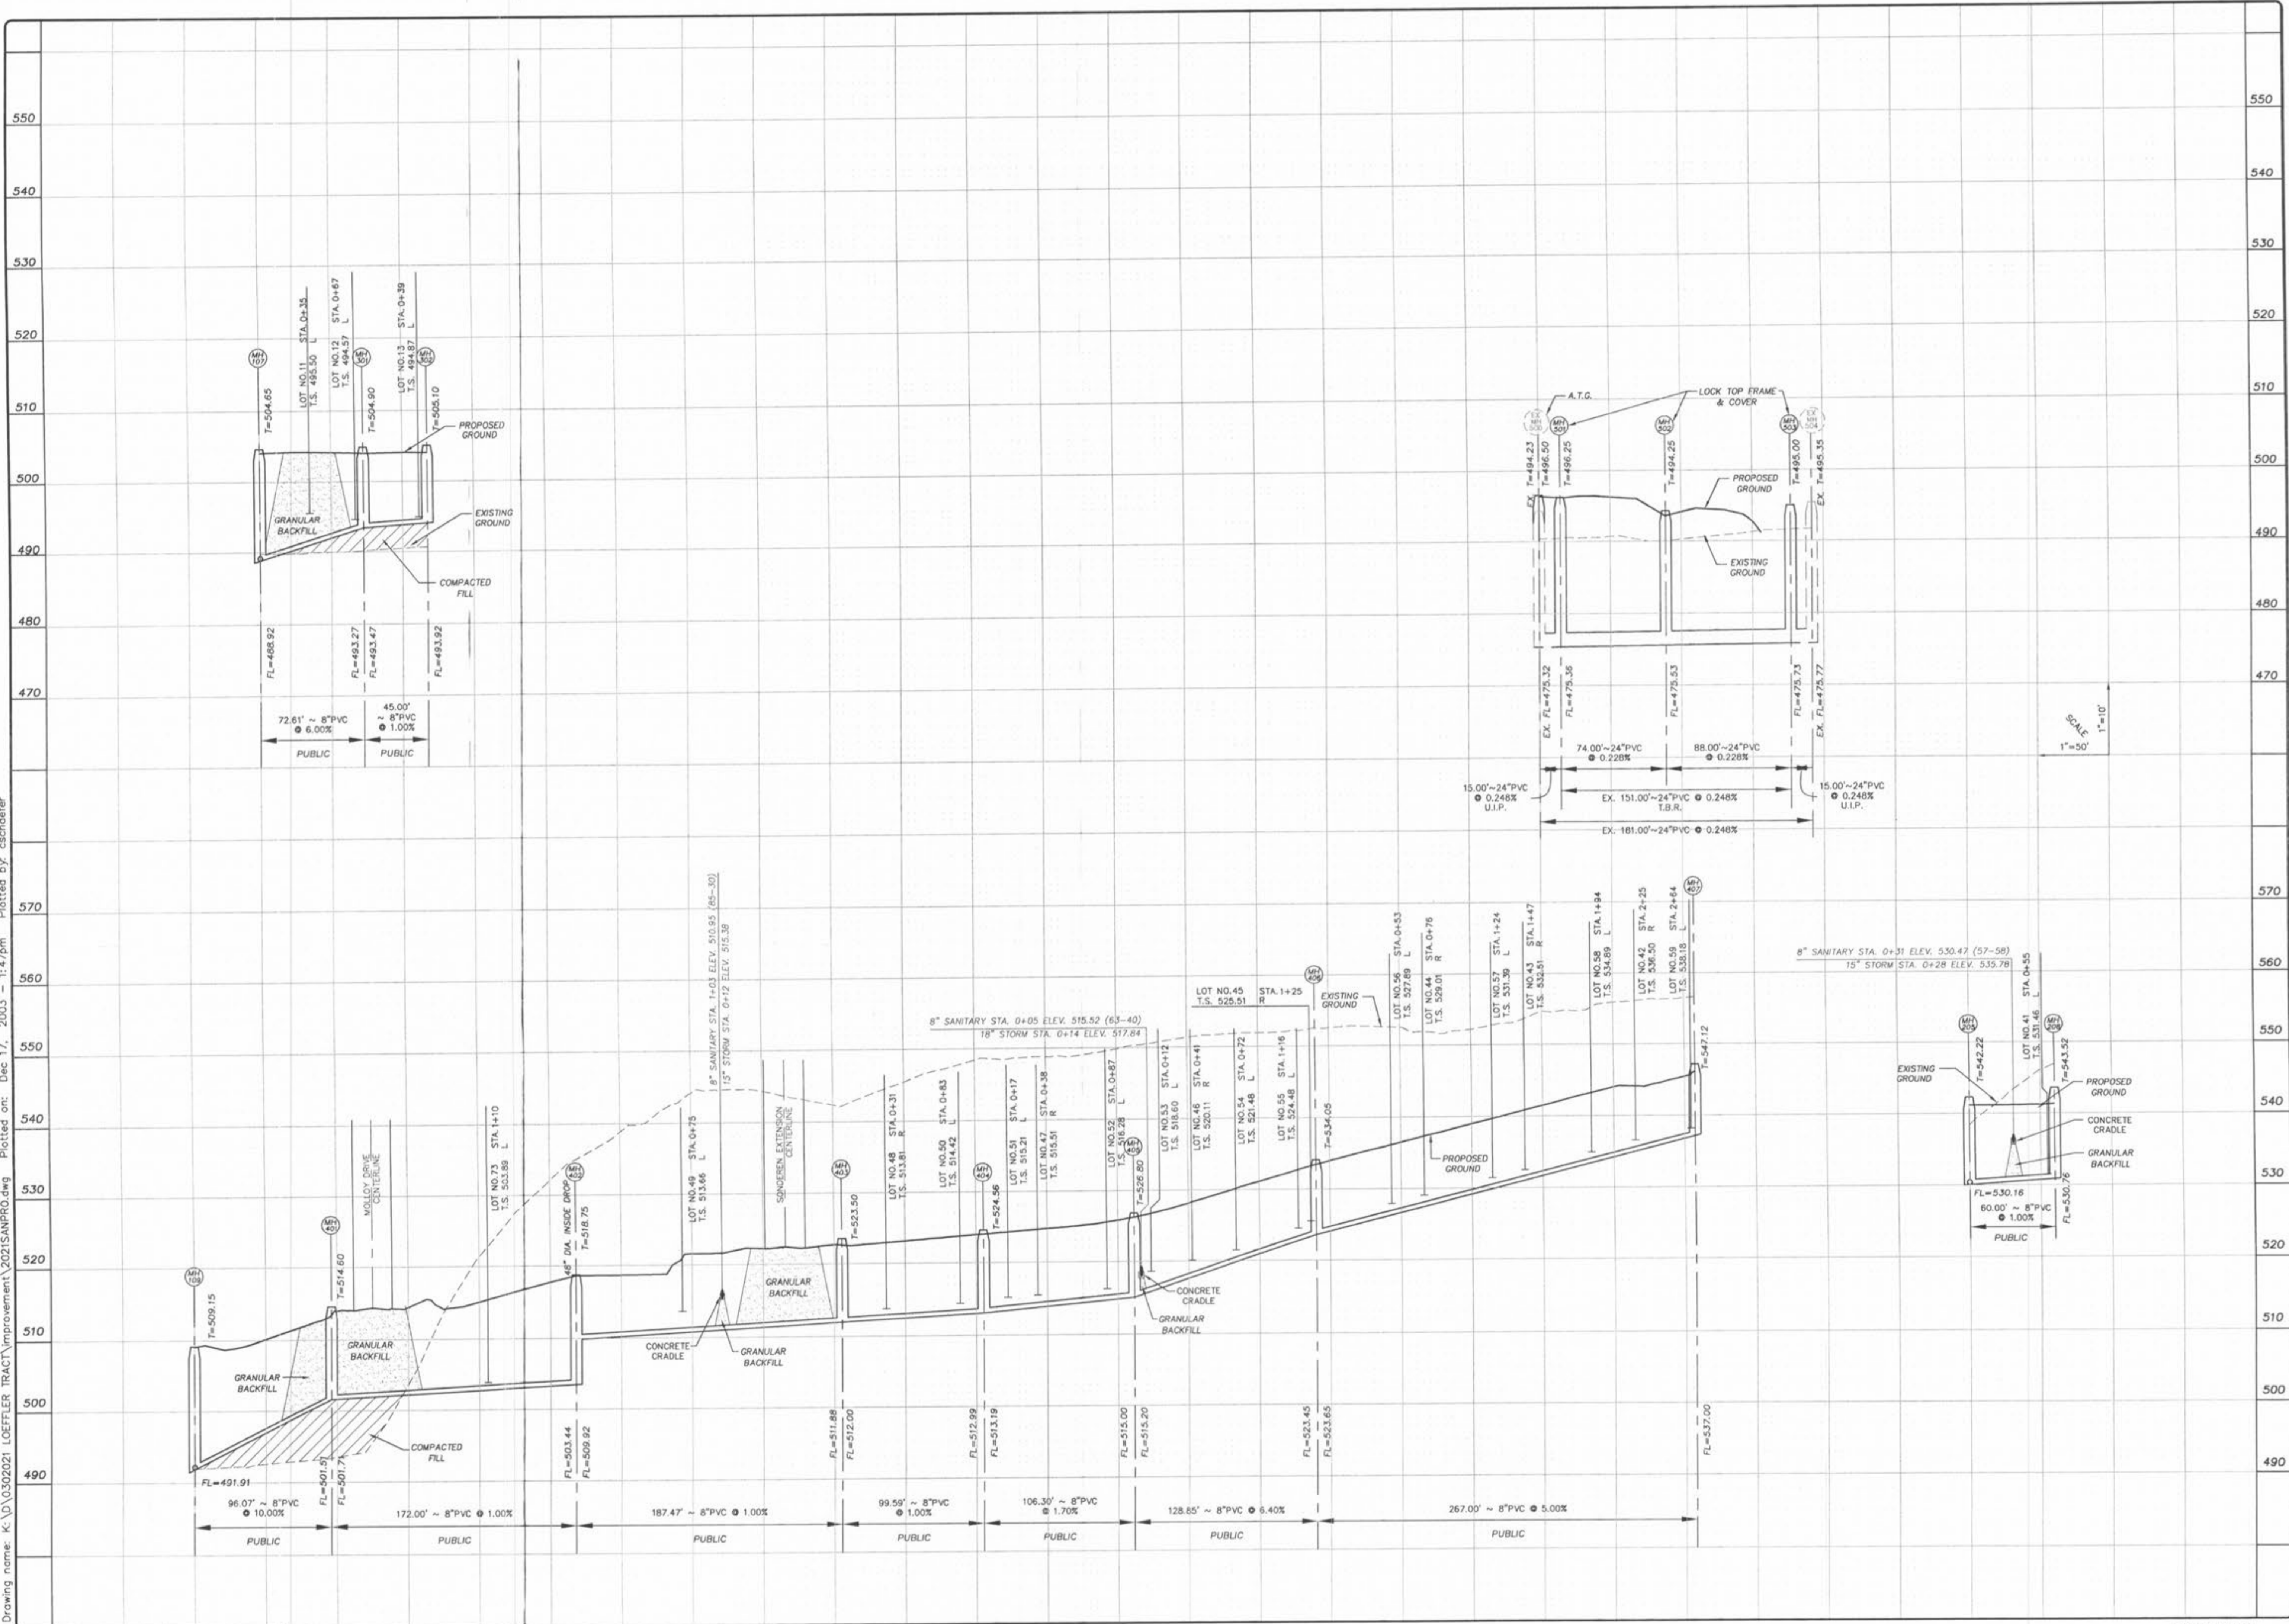

| ISSUE | REMARKS/DATE |
|-------|----------------------|
| 1 | 8-04-03 |
| 2 | 12/17/03 - Submitted |

PREPARED FOR:

WHISPERING L.L.C.
 5091 NEW BAUMGARTNER ROAD
 ST. LOUIS, MISSOURI 63129
 (314) 487-6717

PREPARED BY: *Whispering*

STERLING CO.
 ENGINEERS & SURVEYORS
 5055 NEW BAUMGARTNER ROAD
 ST. LOUIS, MISSOURI 63129
 (314) 487-0440 FAX 487-8844
 E-Mail: Sterling@sterling-eng-survey.com

PROJECT: **WHISPERING WOODS**

SHEET TITLE: **SANITARY SEWER PROFILES**

NO. **03 02 021**

M.S.D. SHEET

P# **14**

DIGITAL FILE LOCATION: **SERVER=STERLING-2**

DATE: **8/17**

OF **28**


DRAWN: _____

DESIGNED: _____

CHECKED: *Epc*

BASE MAP

Drawing name: K:\D\302021 LOEFFLER TRACT\Improvement_2021\ANPRO.dwg Plotted on: Dec 17, 2003 - 1:43pm Plotted by: cschoeler

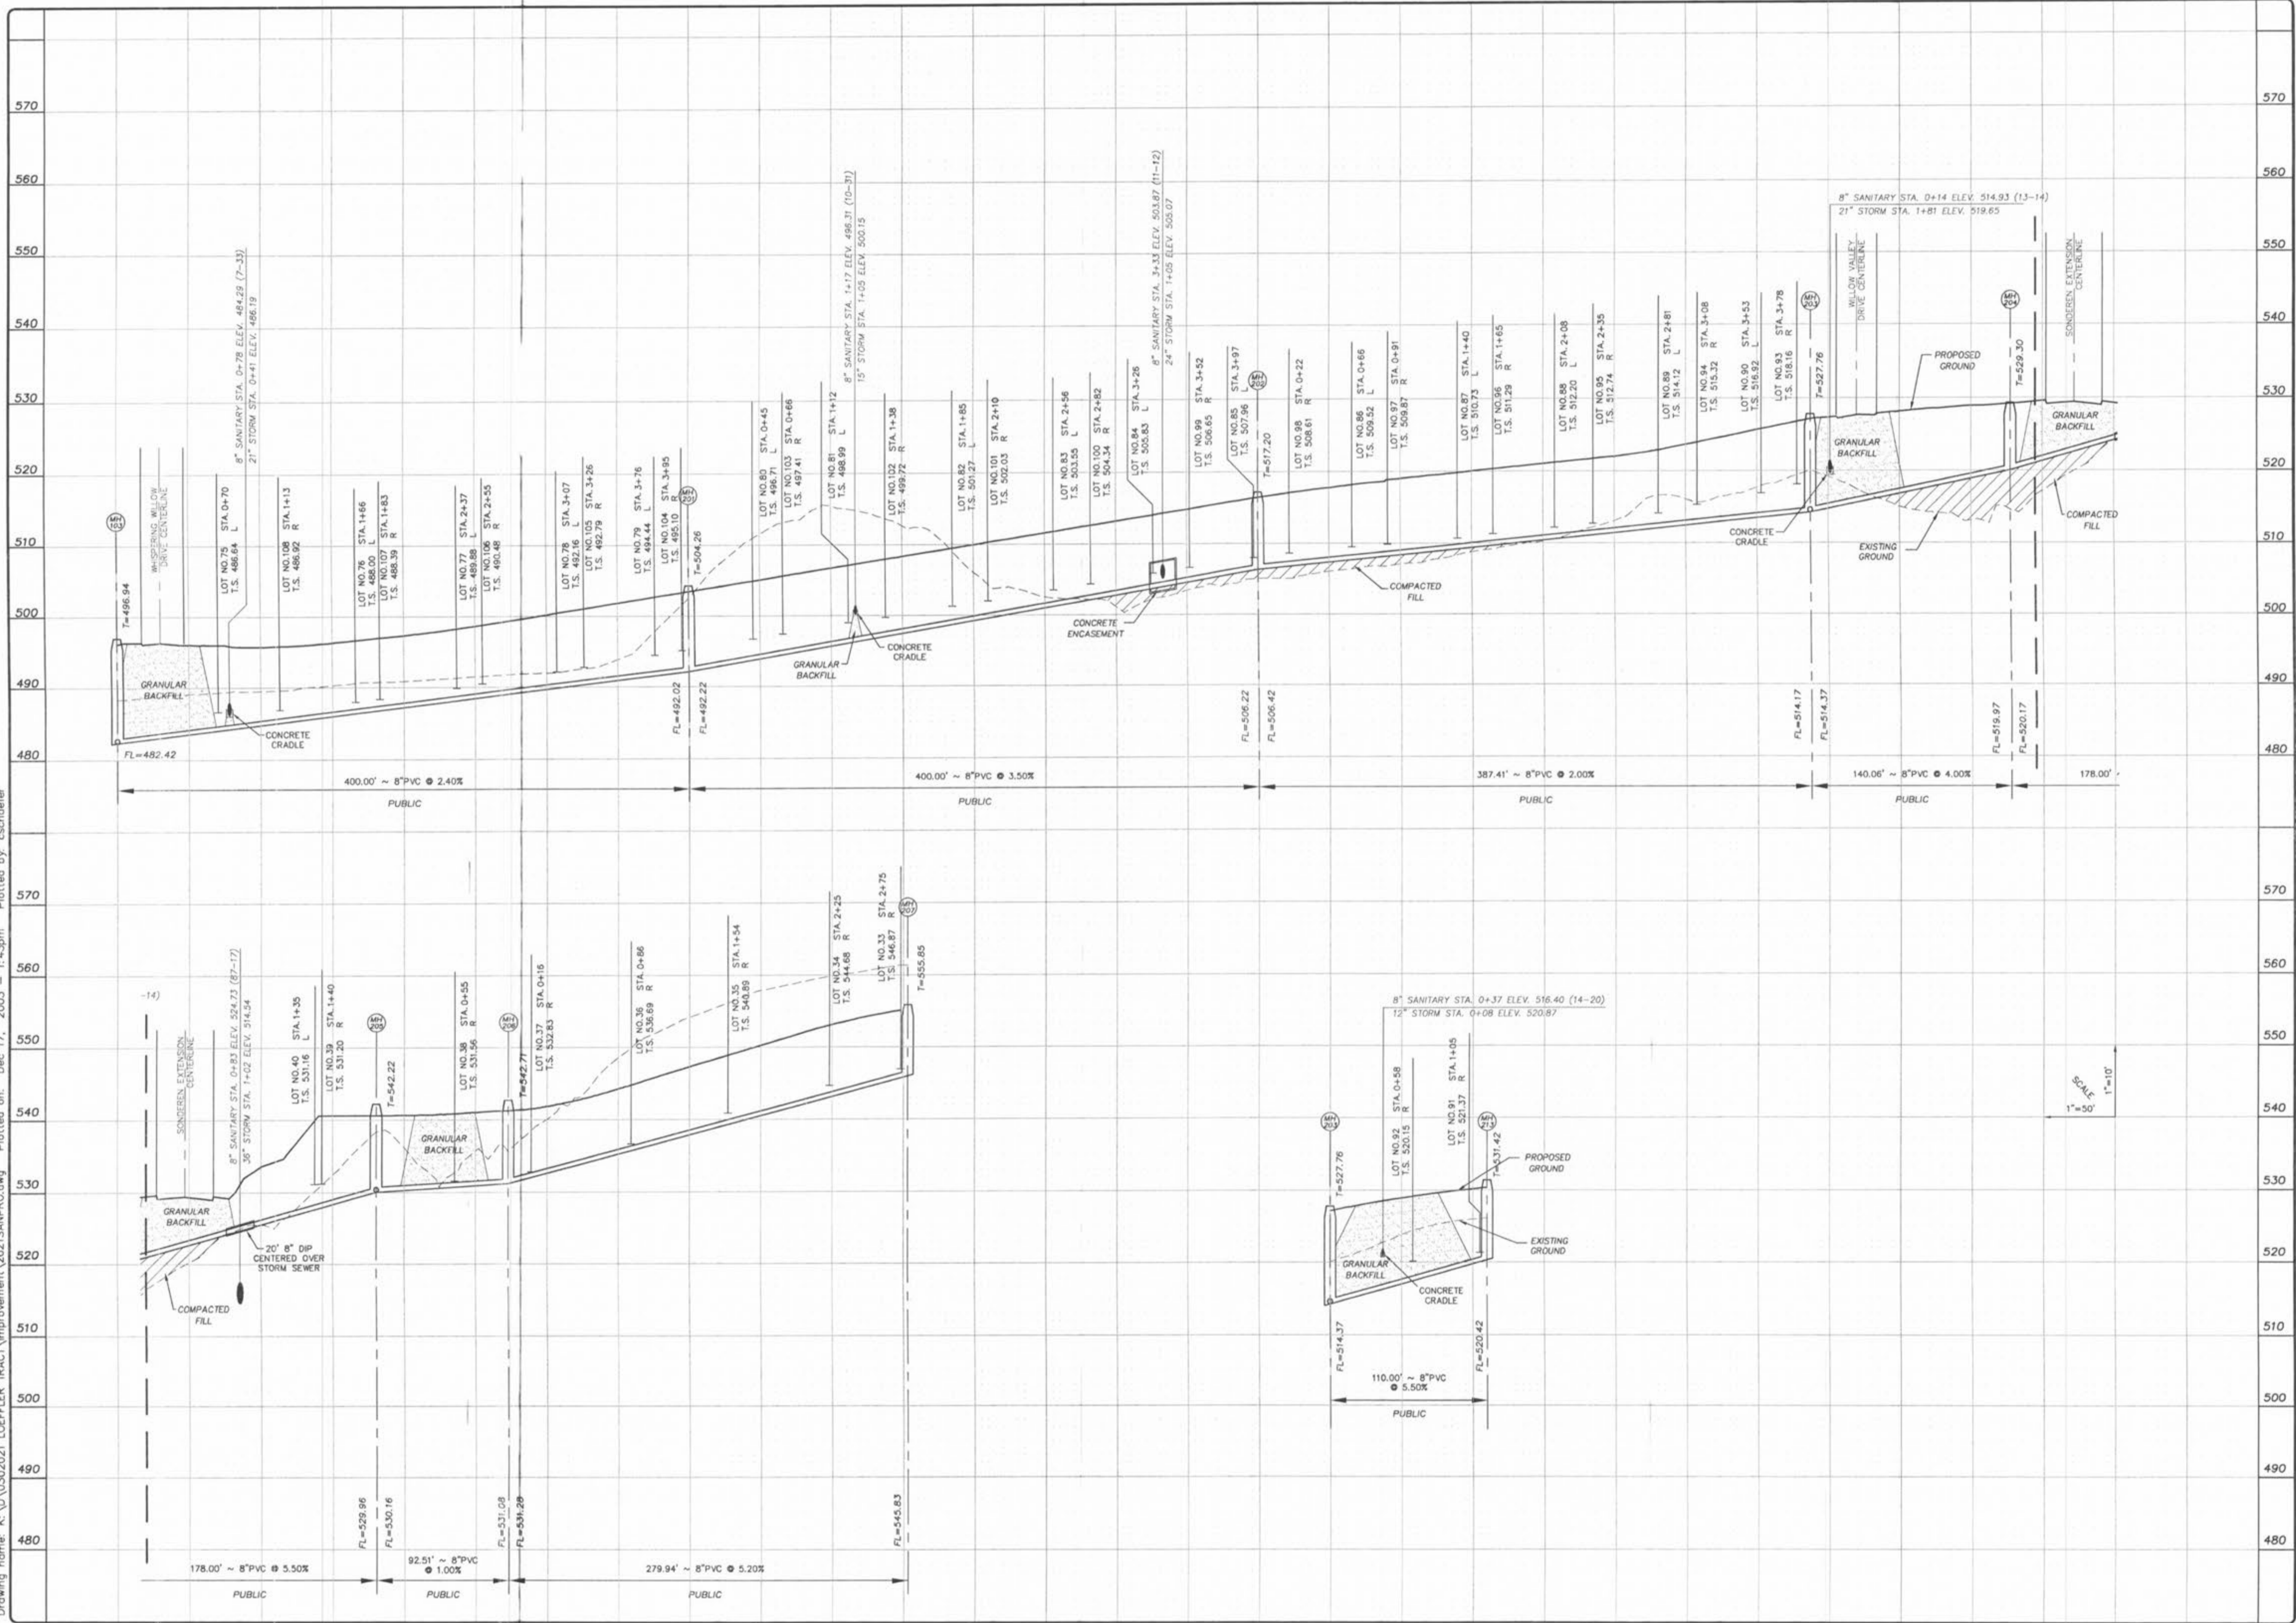

| ISSUE | REMARKS/DATE |
|-------|----------------------|
| 1 | 8-04-03 |
| 2 | 08/16/03 Rev. (CHS) |
| 3 | 12/17/03 - Submitted |

PREPARED FOR:
WHISPERING L.L.C.
 5091 NEW BAUMGARTNER ROAD
 ST. LOUIS, MISSOURI 63129
 (314) 487-6717

THE **STERLING** CO.
 ENGINEERS & SURVEYORS
 5055 NEW BAUMGARTNER ROAD
 ST. LOUIS, MISSOURI 63129
 (314) 487-0640 FAX: 487-2864
 E-Mail: Sterling-engr@sur.com

PROJECT: **WHISPERING WOODS**
 SHEET TITLE: **SANITARY SEWER PROFILES**

| | |
|---------------|--|
| NO. 03 02 021 | SHEET 13 OF 28 |
| M.S.D. PW | DIGITAL FILE LOCATION: SEWER-STERLING-2 1/13 |
| DRAWN: | DESIGNED: |
| CHECKED: | |