


Drawing name: k:\D\0302021 LOEFFLER TRACT\improvement\2021imp.dwg Plotted on: Nov 19, 2003 - 11:29am Plotted by: cschoefer

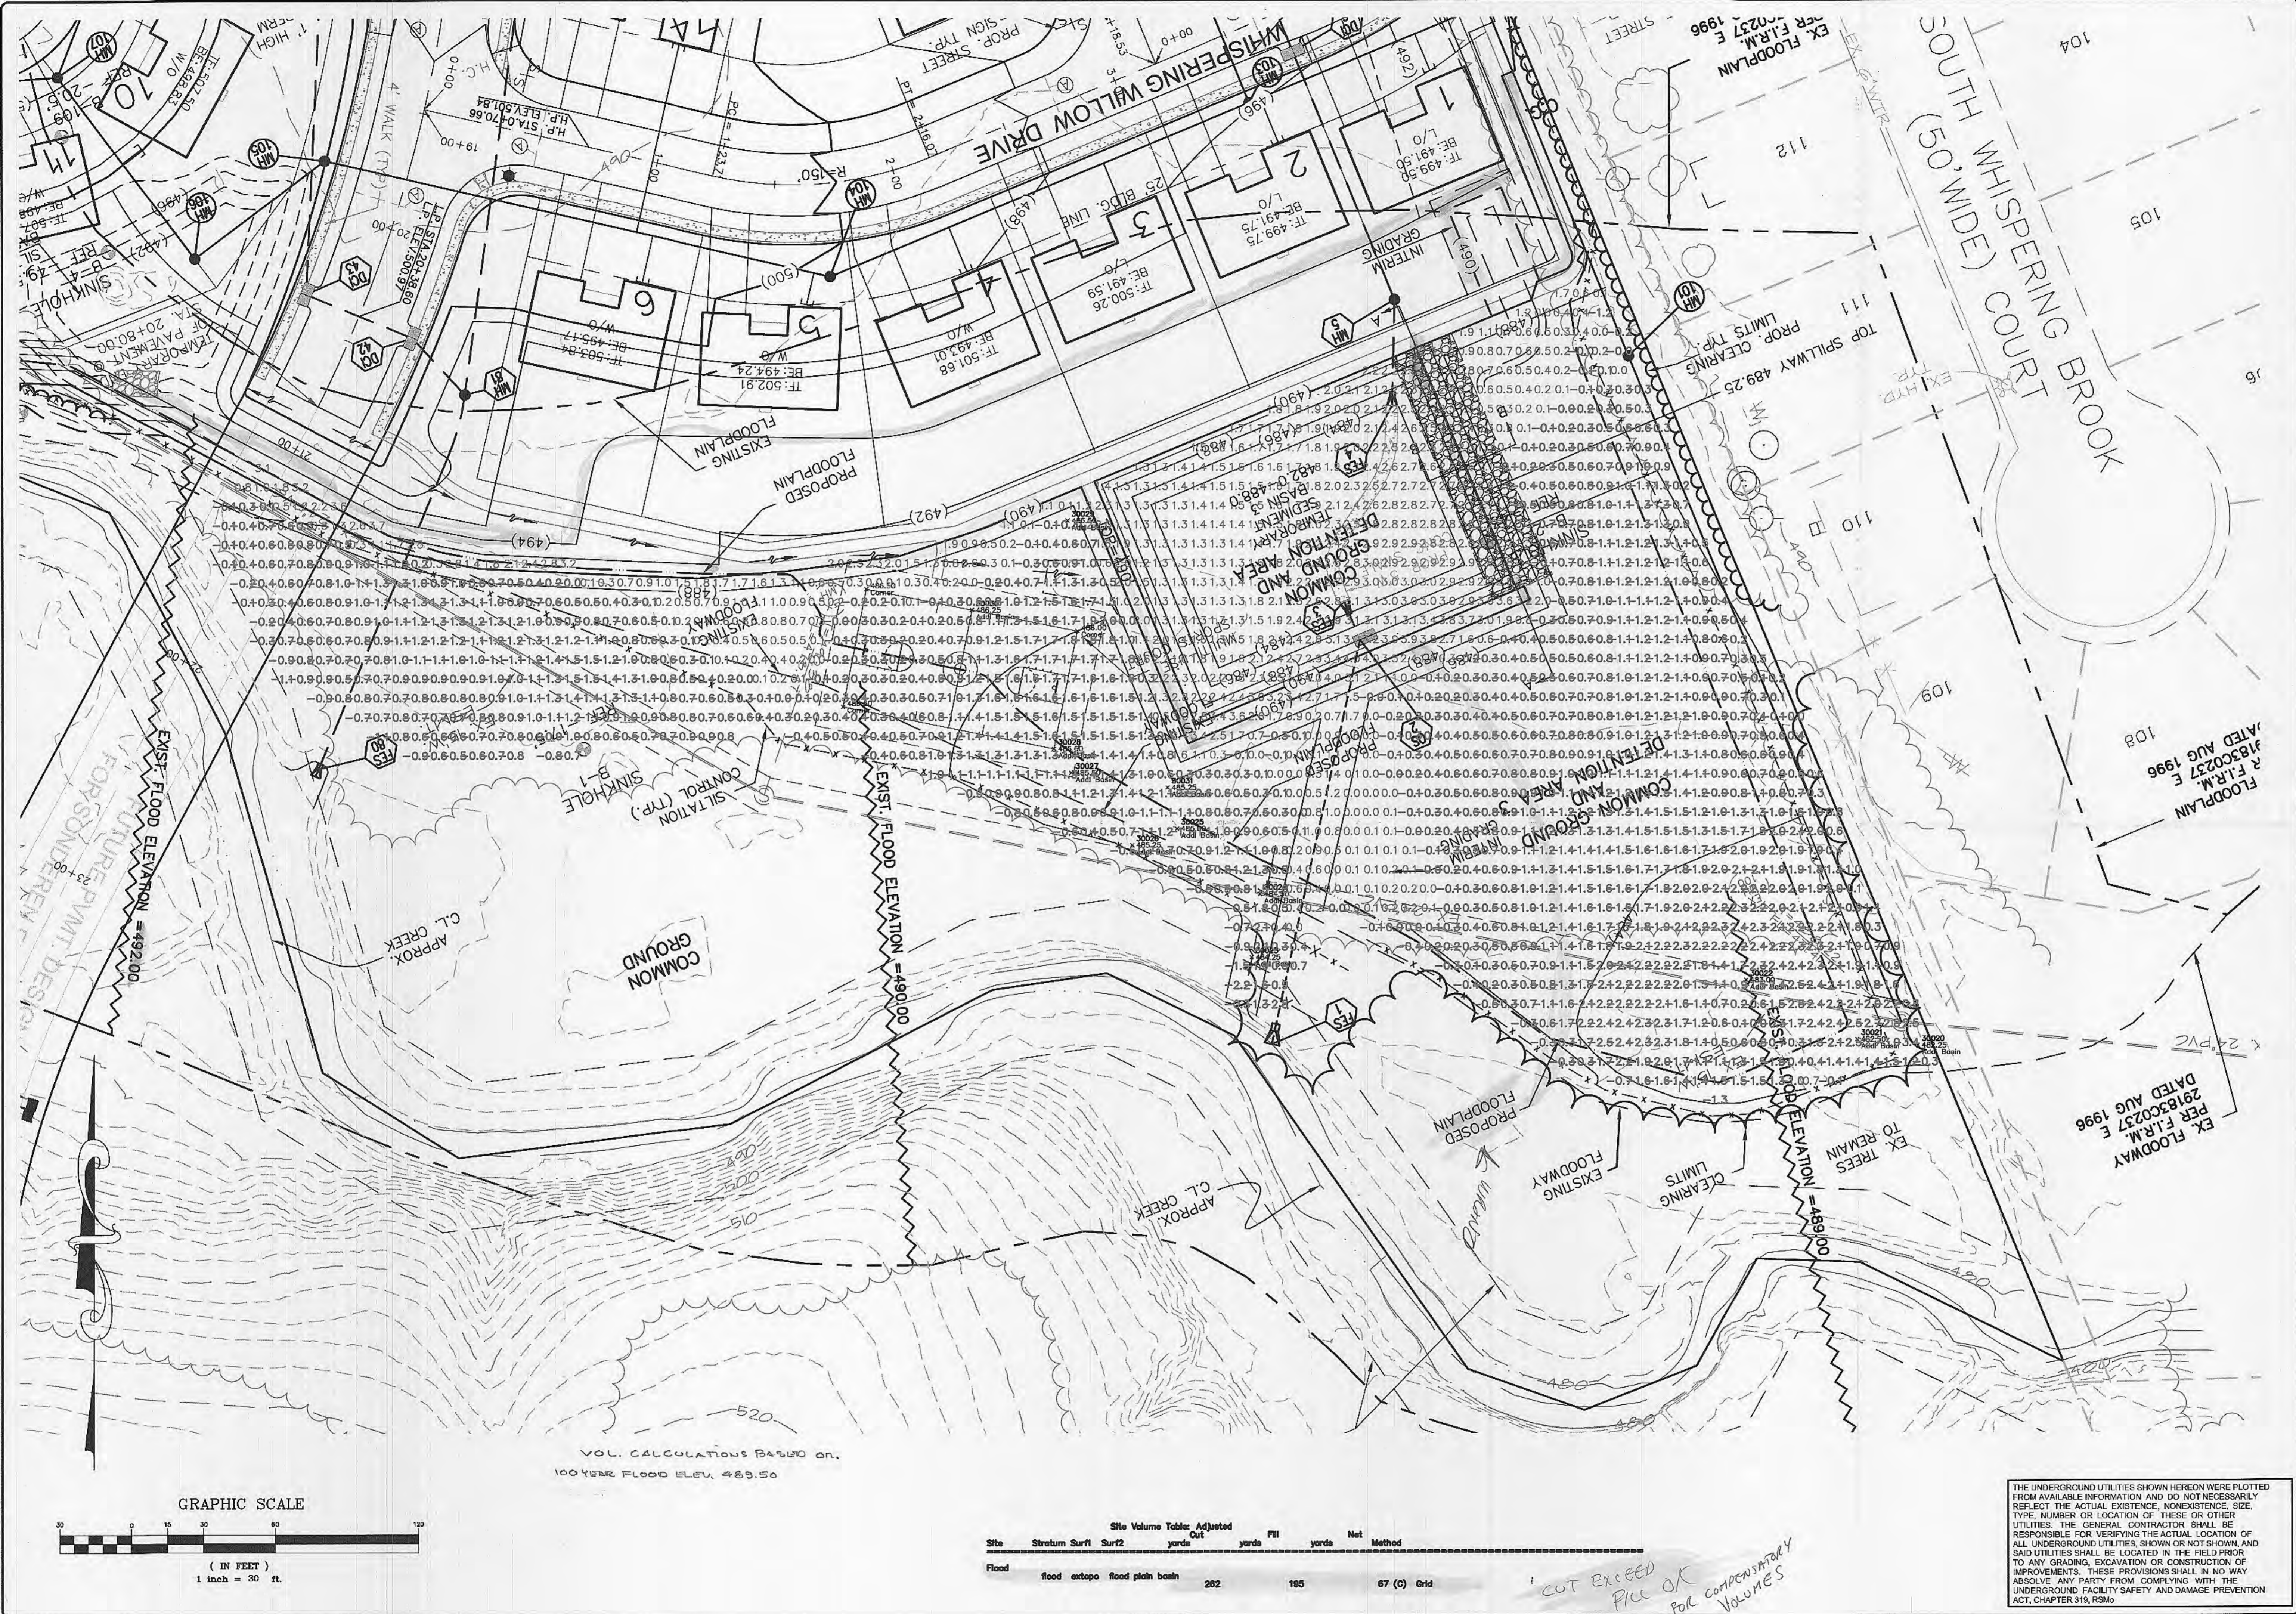

VOL. CALCULATIONS BASED ON 100 YEAR FLOOD ELEV. 489.50

Site	Stratum	Surf1	Surf2	Adjusted	Out	Fill	Net	Method
				yards	yards	yards		
Flood	floor	extoppo	flood plain	basin	282	185	67 (C)	Grid

CUT EXCEED PILE OR FOR COMPENSATORY VOLUMES

THE UNDERGROUND UTILITIES SHOWN HEREON WERE PLOTTED FROM AVAILABLE INFORMATION AND DO NOT NECESSARILY REFLECT THE ACTUAL EXISTENCE, NONEXISTENCE, SIZE, TYPE, NUMBER OR LOCATION OF THESE OR OTHER UTILITIES. THE GENERAL CONTRACTOR SHALL BE RESPONSIBLE FOR VERIFYING THE ACTUAL LOCATION OF ALL UNDERGROUND UTILITIES, SHOWN OR NOT SHOWN, AND SAID UTILITIES SHALL BE LOCATED IN THE FIELD PRIOR TO ANY GRADING, EXCAVATION OR CONSTRUCTION OF IMPROVEMENTS. THESE PROVISIONS SHALL, IN NO WAY ABSOLVE ANY PARTY FROM COMPLYING WITH THE UNDERGROUND FACILITY SAFETY AND DAMAGE PREVENTION ACT, CHAPTER 319, RSMo

ISSUE	REMARKS/DATE
1	10/09/03

PREPARED FOR:  
**WHISPERING L.L.C.**  
 5091 NEW BAUMGARTNER ROAD  
 ST. LOUIS, MISSOURI 63129  
 (314) 487-6717

PREPARED BY:  
**THE STERLING CO.**  
 ENGINEERS & SURVEYORS  
 5065 NEW BAUMGARTNER ROAD  
 ST. LOUIS, MISSOURI 63129  
 (314) 487-0440 FAX 487-8844  
 E-Mail: Sterling@sterling-eng-sur.com

DRAWN:	DESIGNED:	CHECKED:
PROJECT: COMPENSATORY VOLUMES	GRADING BALANCE	
SHEET TITLE:	GRADING BALANCE	
NO. 03 02 021	M.S.D.	SHEET
PH	1	OF 1
DIGITAL FILE LOCATION: C:\PROJECTS\2002\IMP\2021IMP.DWG		

BASE MAP

KEEP WITH DETAIL ON REPORT