
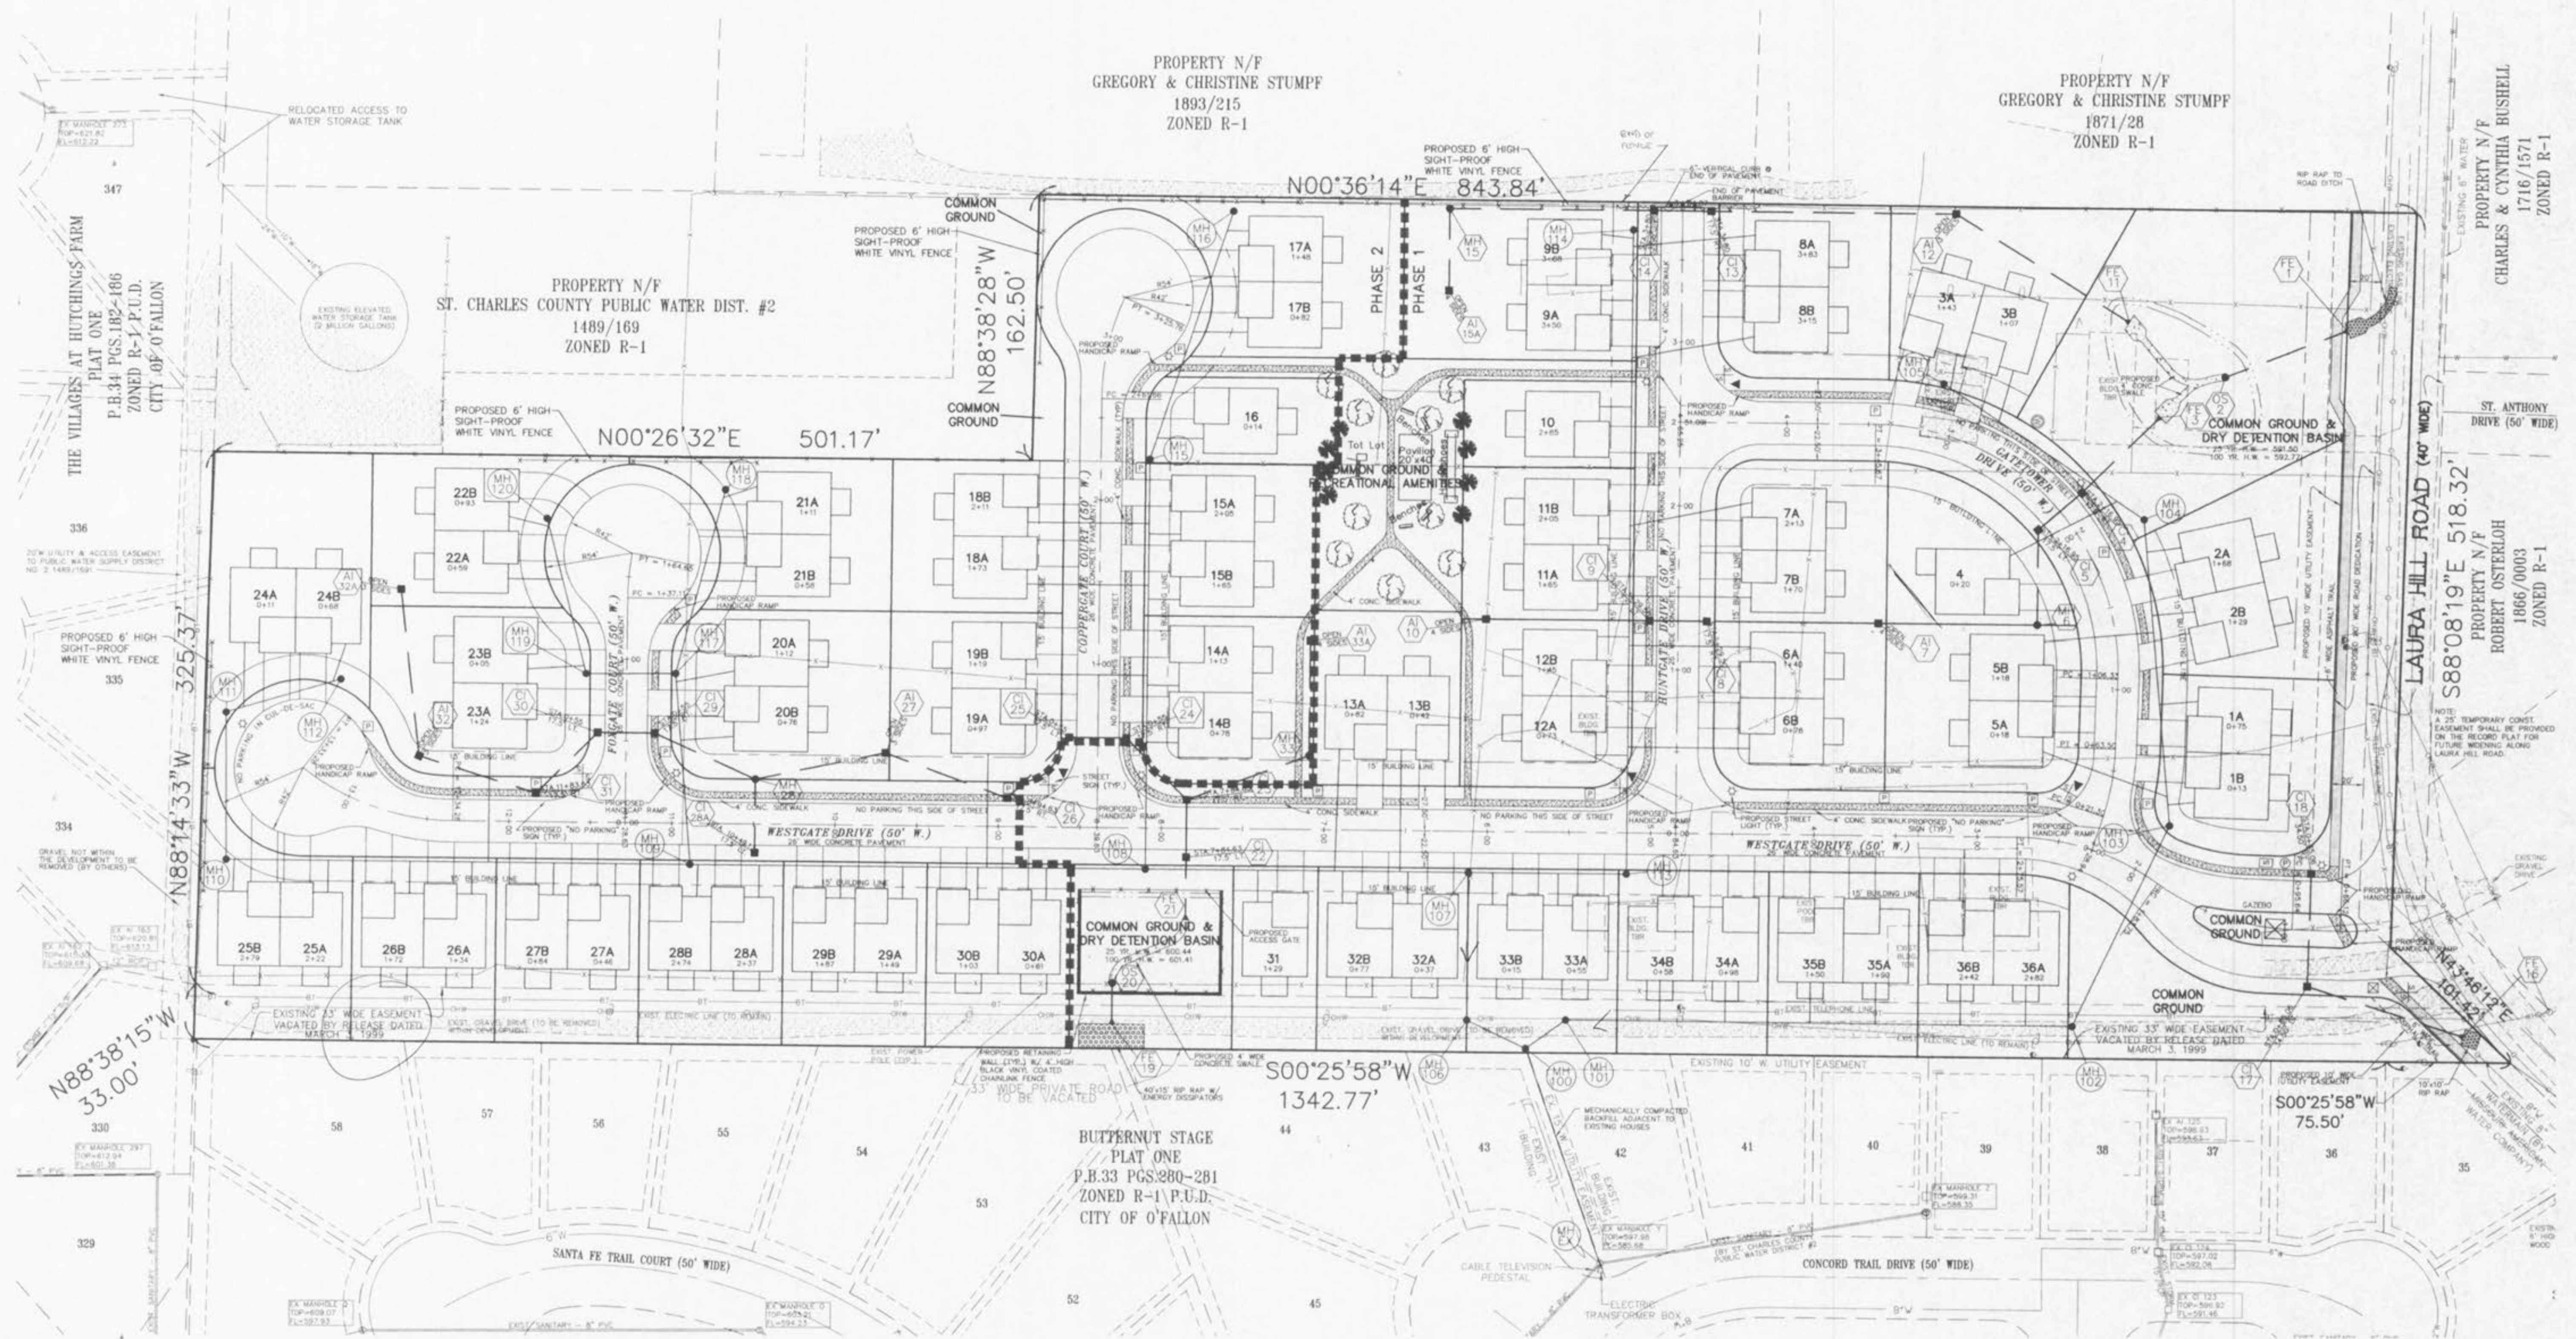


REVISED 03-02-00 CLIENT COMMENTS  
 REVISED 03-13-00 PWSD#2 COMMENTS  
 REVISED 04-10-00 CITY COMMENTS  
 REVISED 05-02-00 CITY COMMENTS

SITE PLAN  
**WHITEGATE VILLAS**  
 98-10343 JAN. 28, 2000

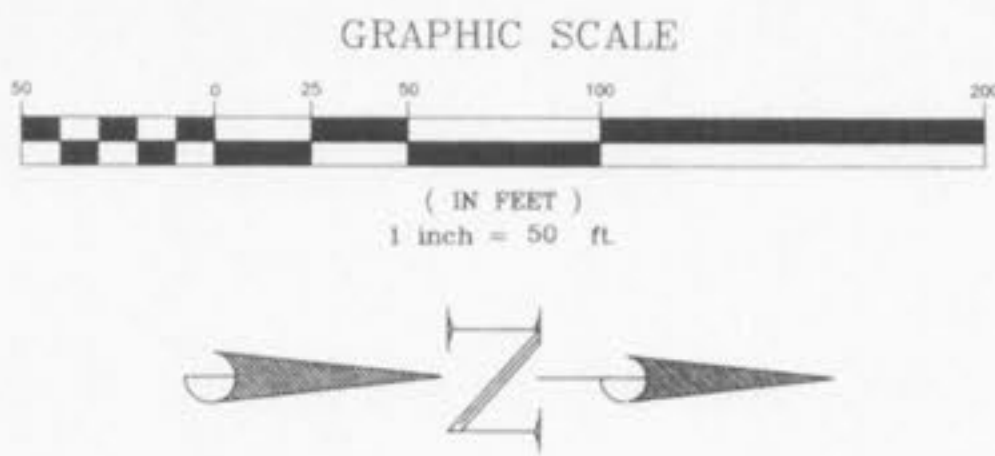

Underground utilities have been plotted from available information and therefore their locations shall be considered approximate only. The verification of the location of all underground utilities, either shown or not shown on these plans shall be the responsibility of the contractor, and shall be located prior to any grading or construction of the improvements.

SIGN LEGEND	
	STOP SIGN
	YIELD SIGN
	SPEED LIMIT SIGN
	PERMANENT NO OUTLET SIGN
	NO PARKING THIS SIDE OF STREET SIGN
	END OF PAYMENT SIGN/BARRIER