
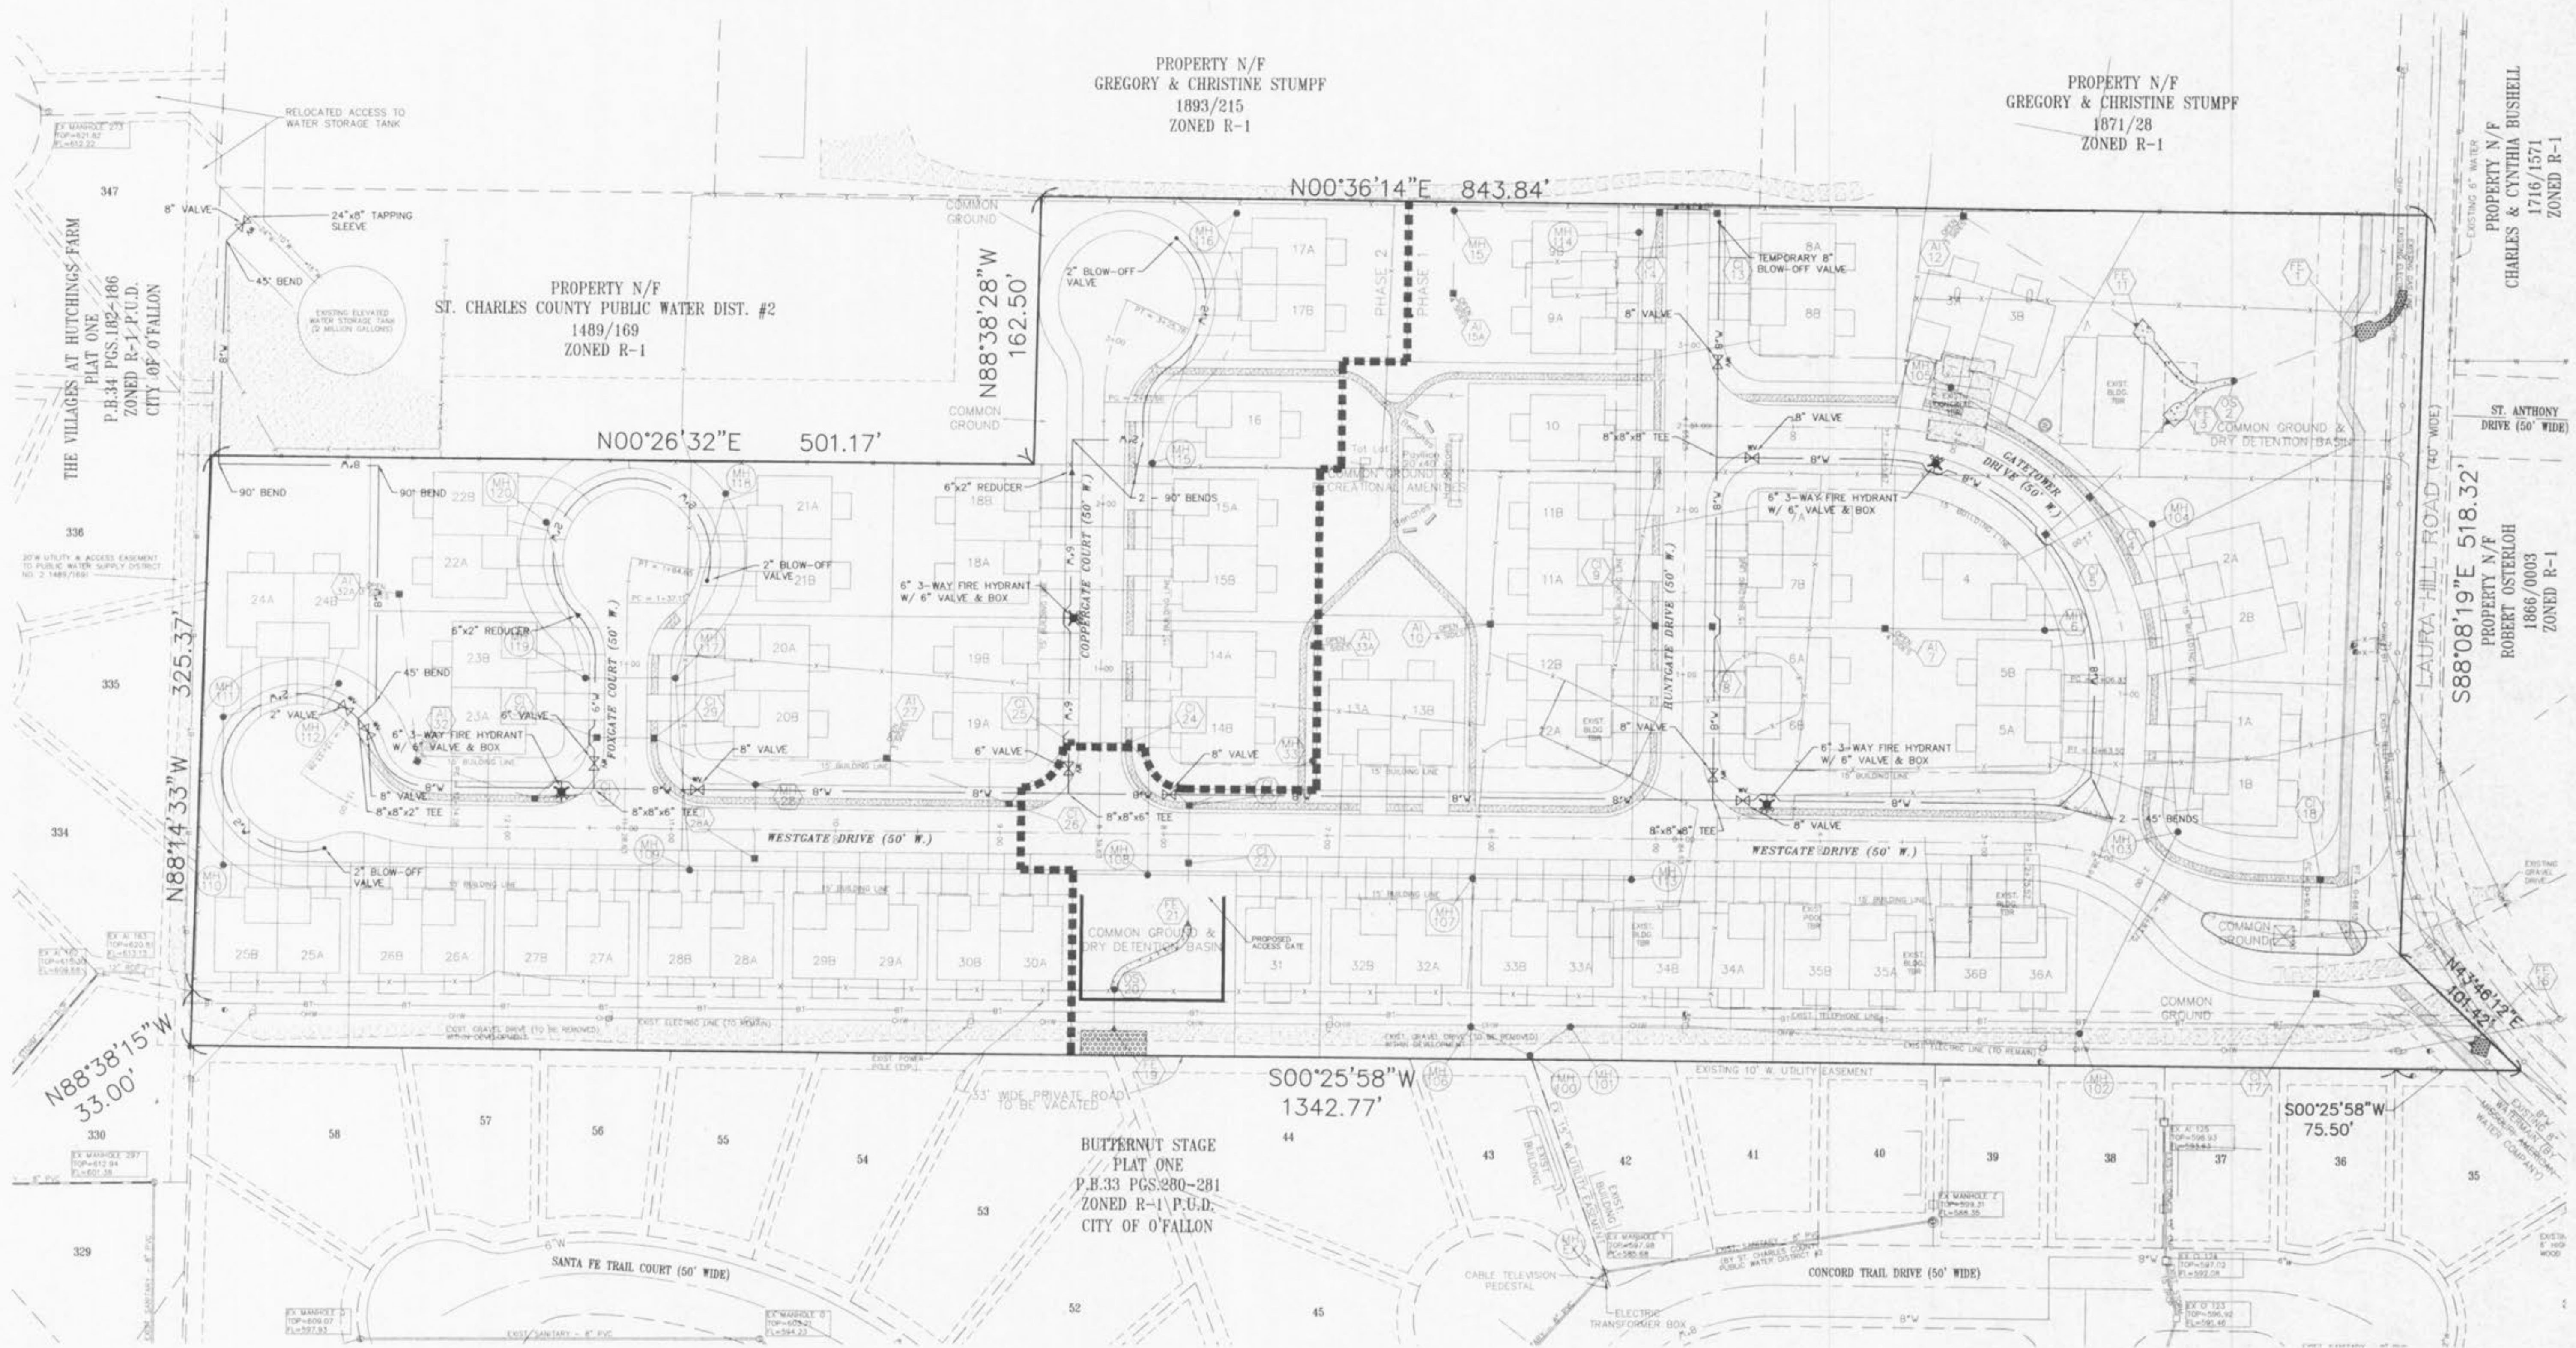


REVISED 03-02-00 CLIENT COMMENTS
 REVISED 03-13-00 PWSD#2 COMMENTS
 REVISED 04-10-00 CITY COMMENTS
 REVISED 05-02-00 CITY COMMENTS

WATER PLAN
WHITEGATE VILLAS
 98-10343 JAN. 28, 2000

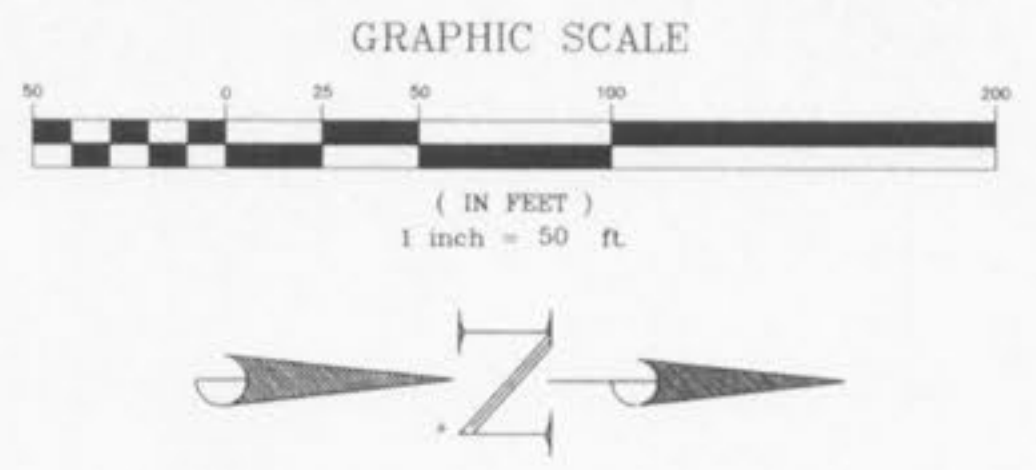

Underground utilities have been plotted from available information and therefore their locations shall be considered approximate only. The verification of the location of all underground utilities, either shown or not shown on these plans shall be the responsibility of the contractor, and shall be located prior to any grading or construction of the improvements.