


**FOXGATE CT.**  
 26' WIDE CONCRETE PAVEMENT  
 CENTER OF CUL-DE-SAC STA. 1+64.65  
 ELEV. = 620.34

**WESTGATE DRIVE CUL-DE-SAC**  
 TOP OF CURB ELEVATION

**COPPERGATE COURT CUL-DE-SAC**  
 TOP OF CURB ELEVATION

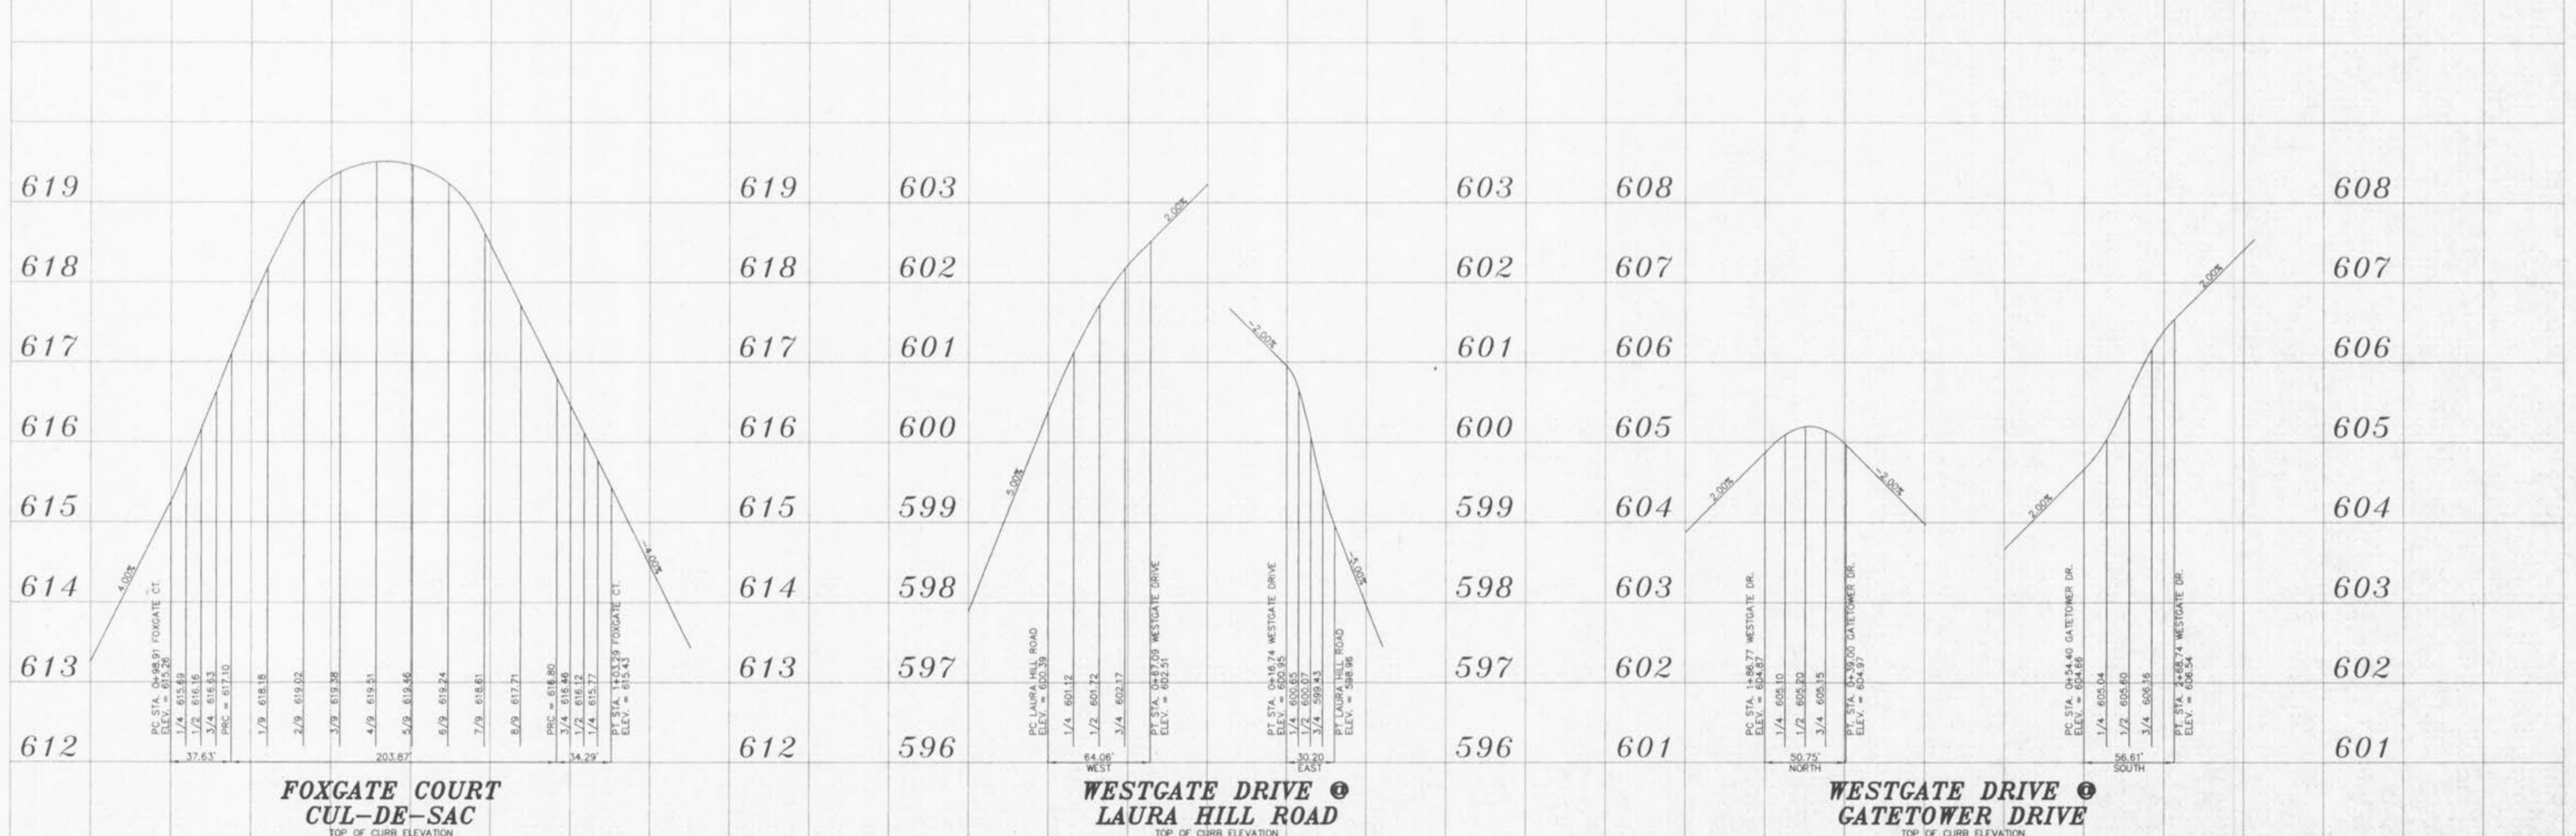

**FOXGATE COURT CUL-DE-SAC**  
 TOP OF CURB ELEVATION

**WESTGATE DRIVE LAURA HILL ROAD**  
 TOP OF CURB ELEVATION

**WESTGATE DRIVE GATETOWER DRIVE**  
 TOP OF CURB ELEVATION

SCALE:  
 VERTICAL = 1:1  
 HORIZONTAL = 1:50