



FIRE HYDRANT INSTALLATION DETAIL
 NOT TO SCALE


TYPICAL WATER MAIN INSTALLATION DETAILS
 NOT TO SCALE

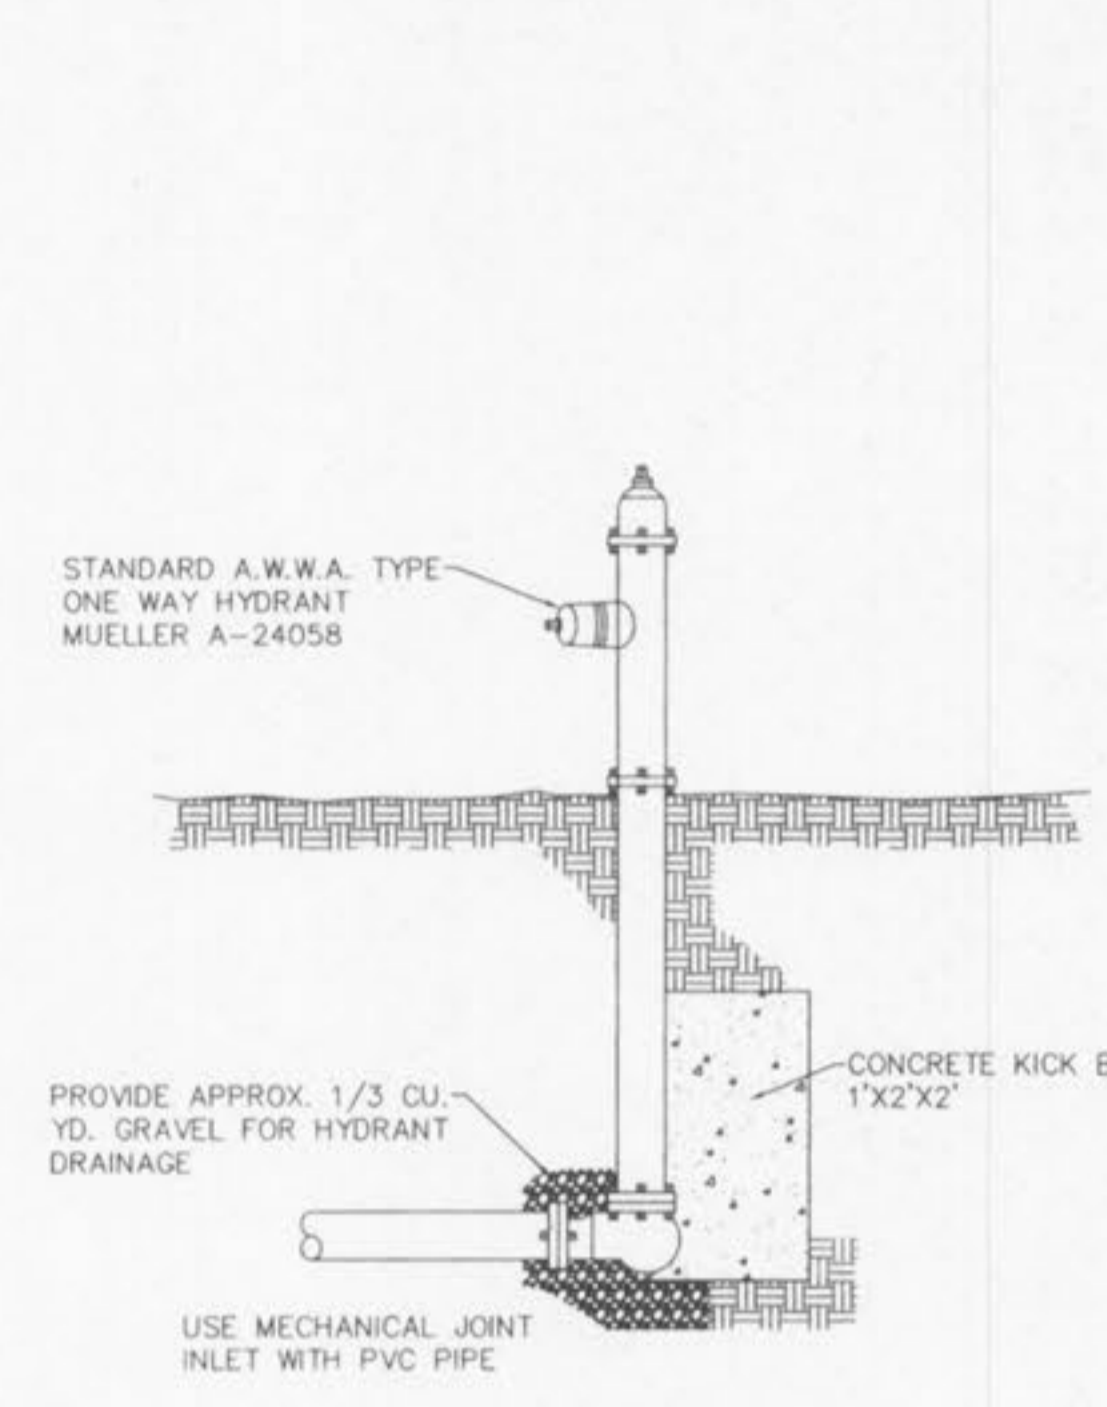

FLUSHING HYDRANT
 NOT TO SCALE


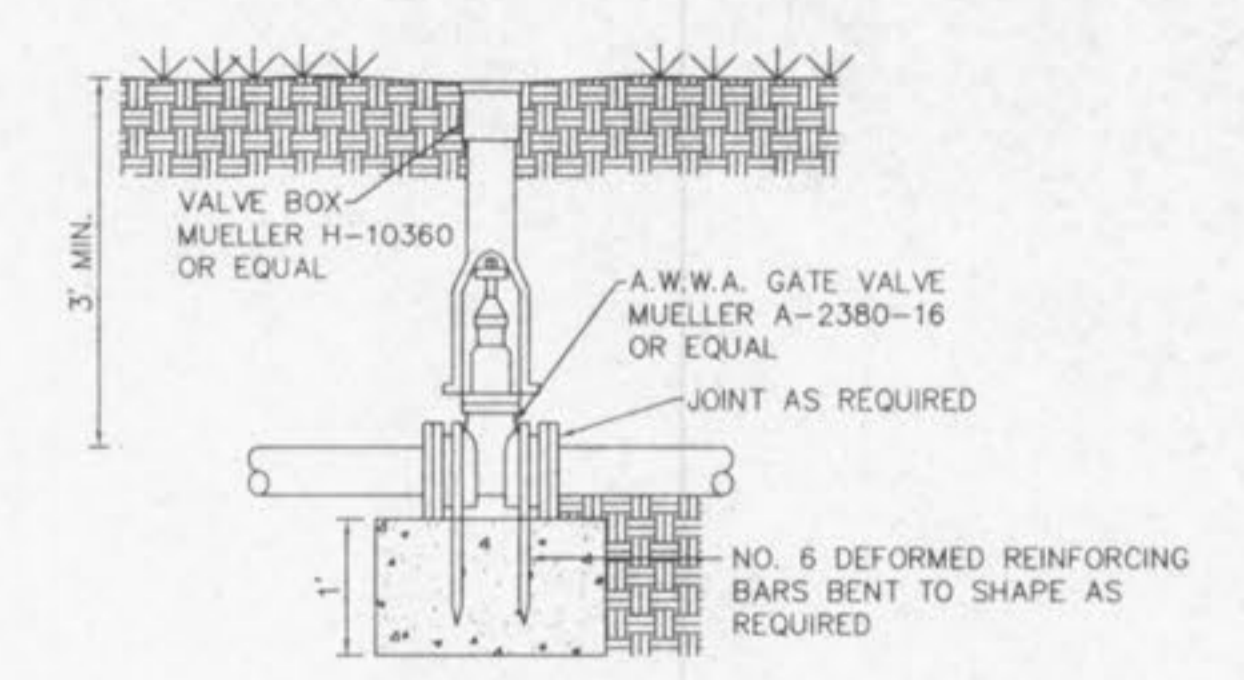


GATE VALVE W/THRUST BLOCK
 NOT TO SCALE

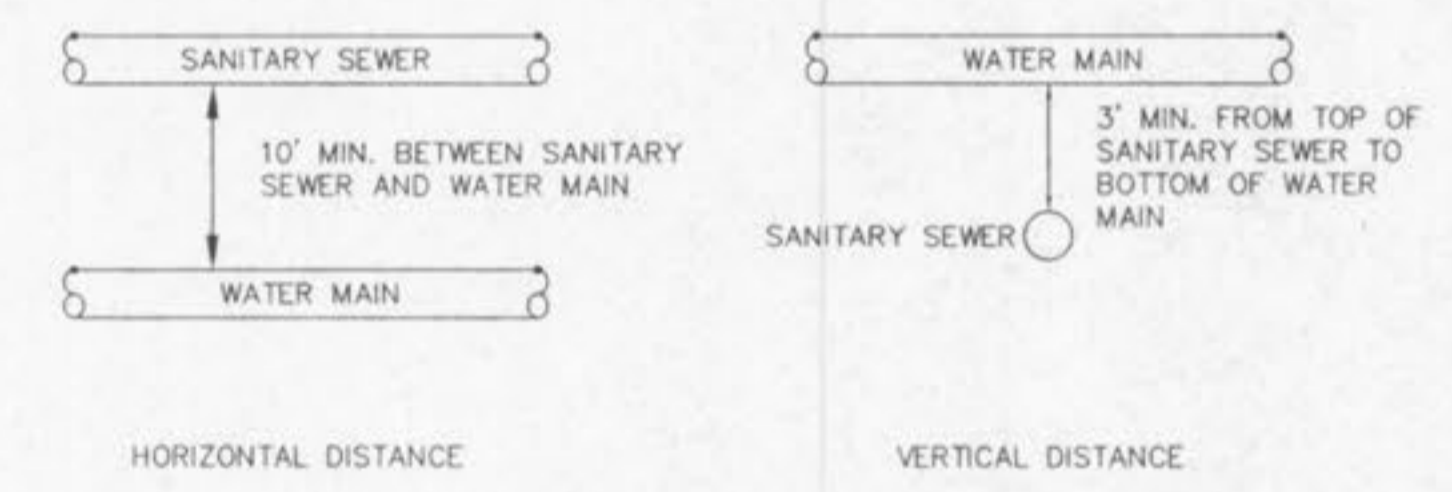

TYPICAL WATER AND SEWER SEPARATION
 NOT TO SCALE

ENTRANCE DETAIL
 SCALE: 1" = 20'

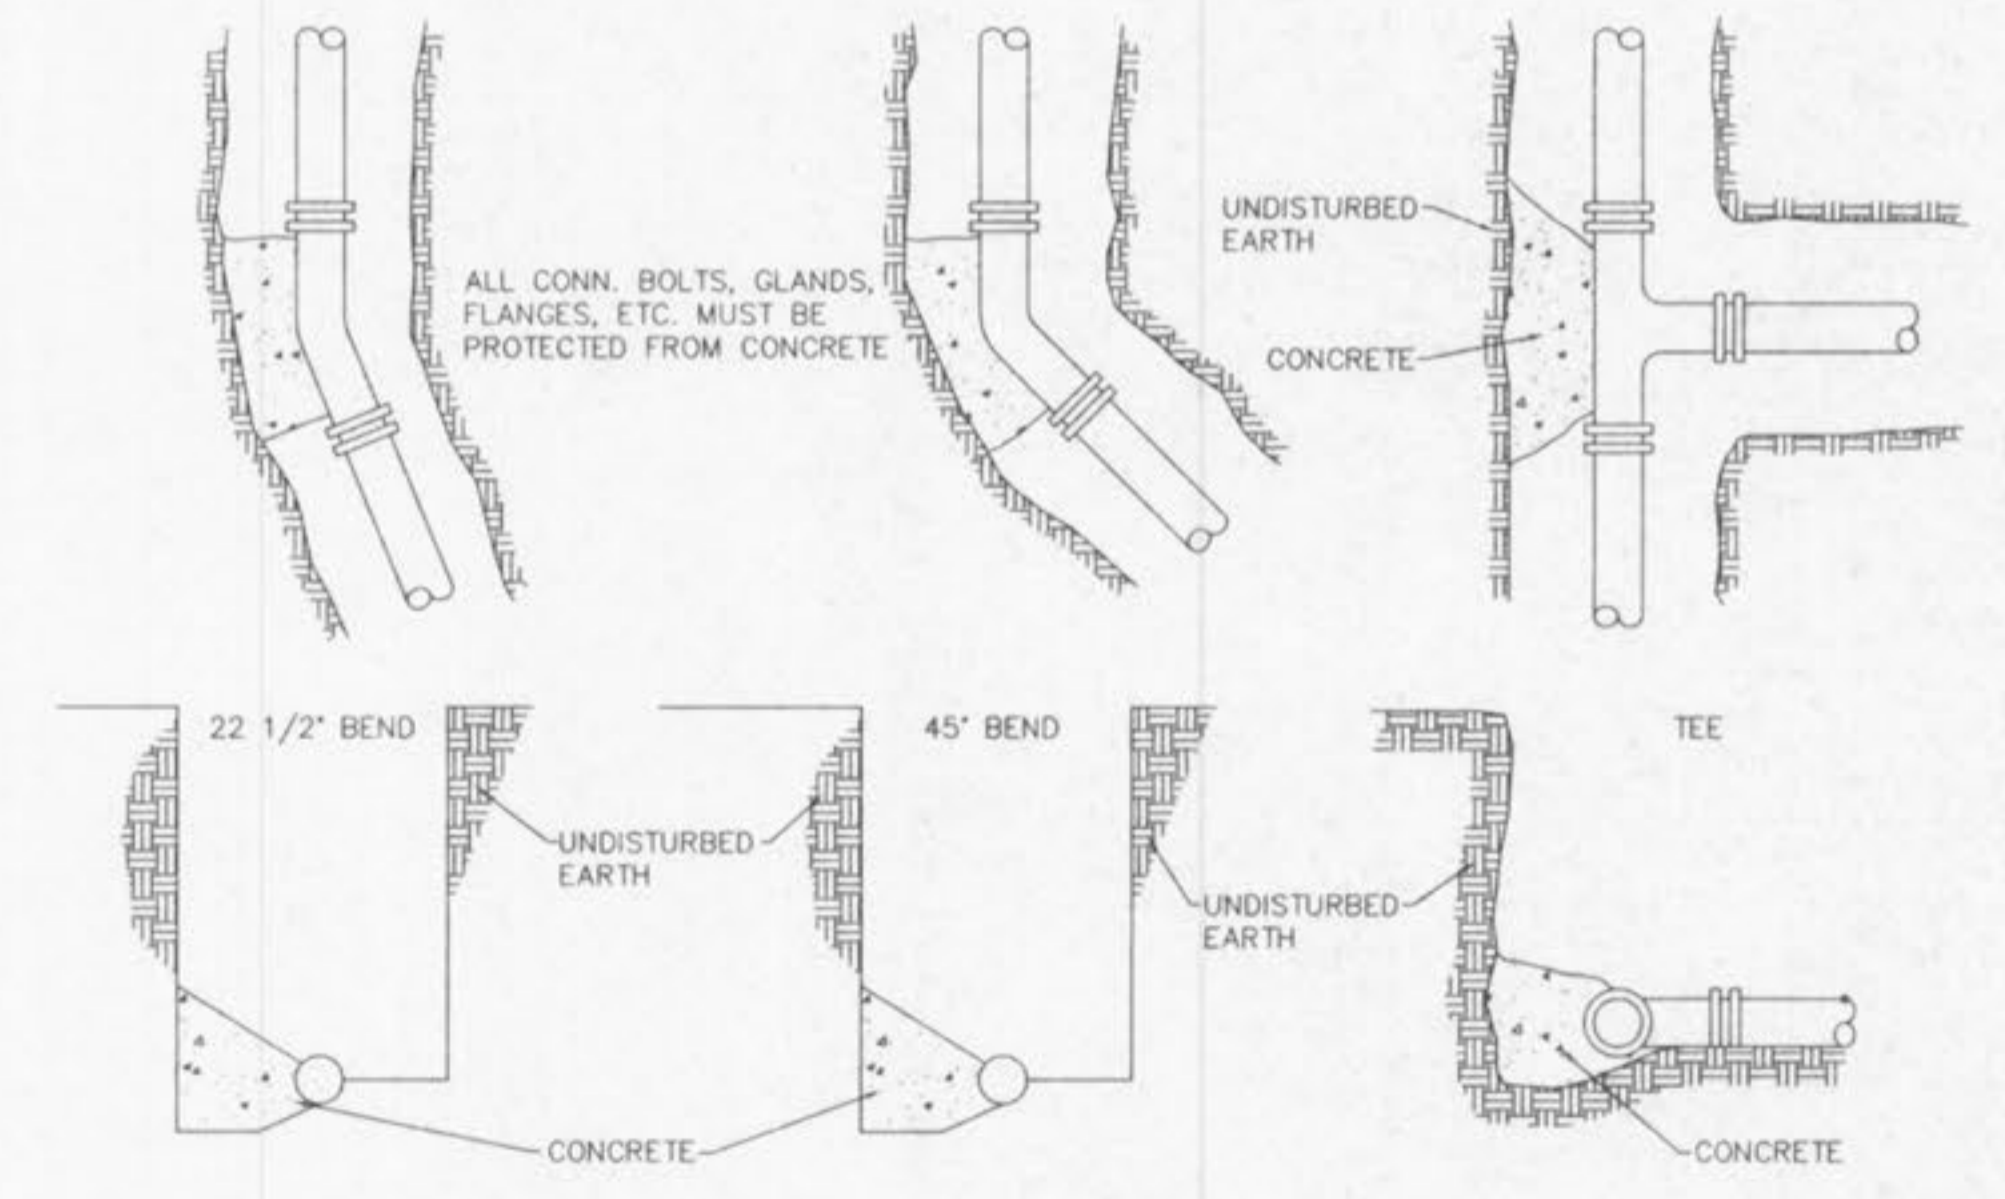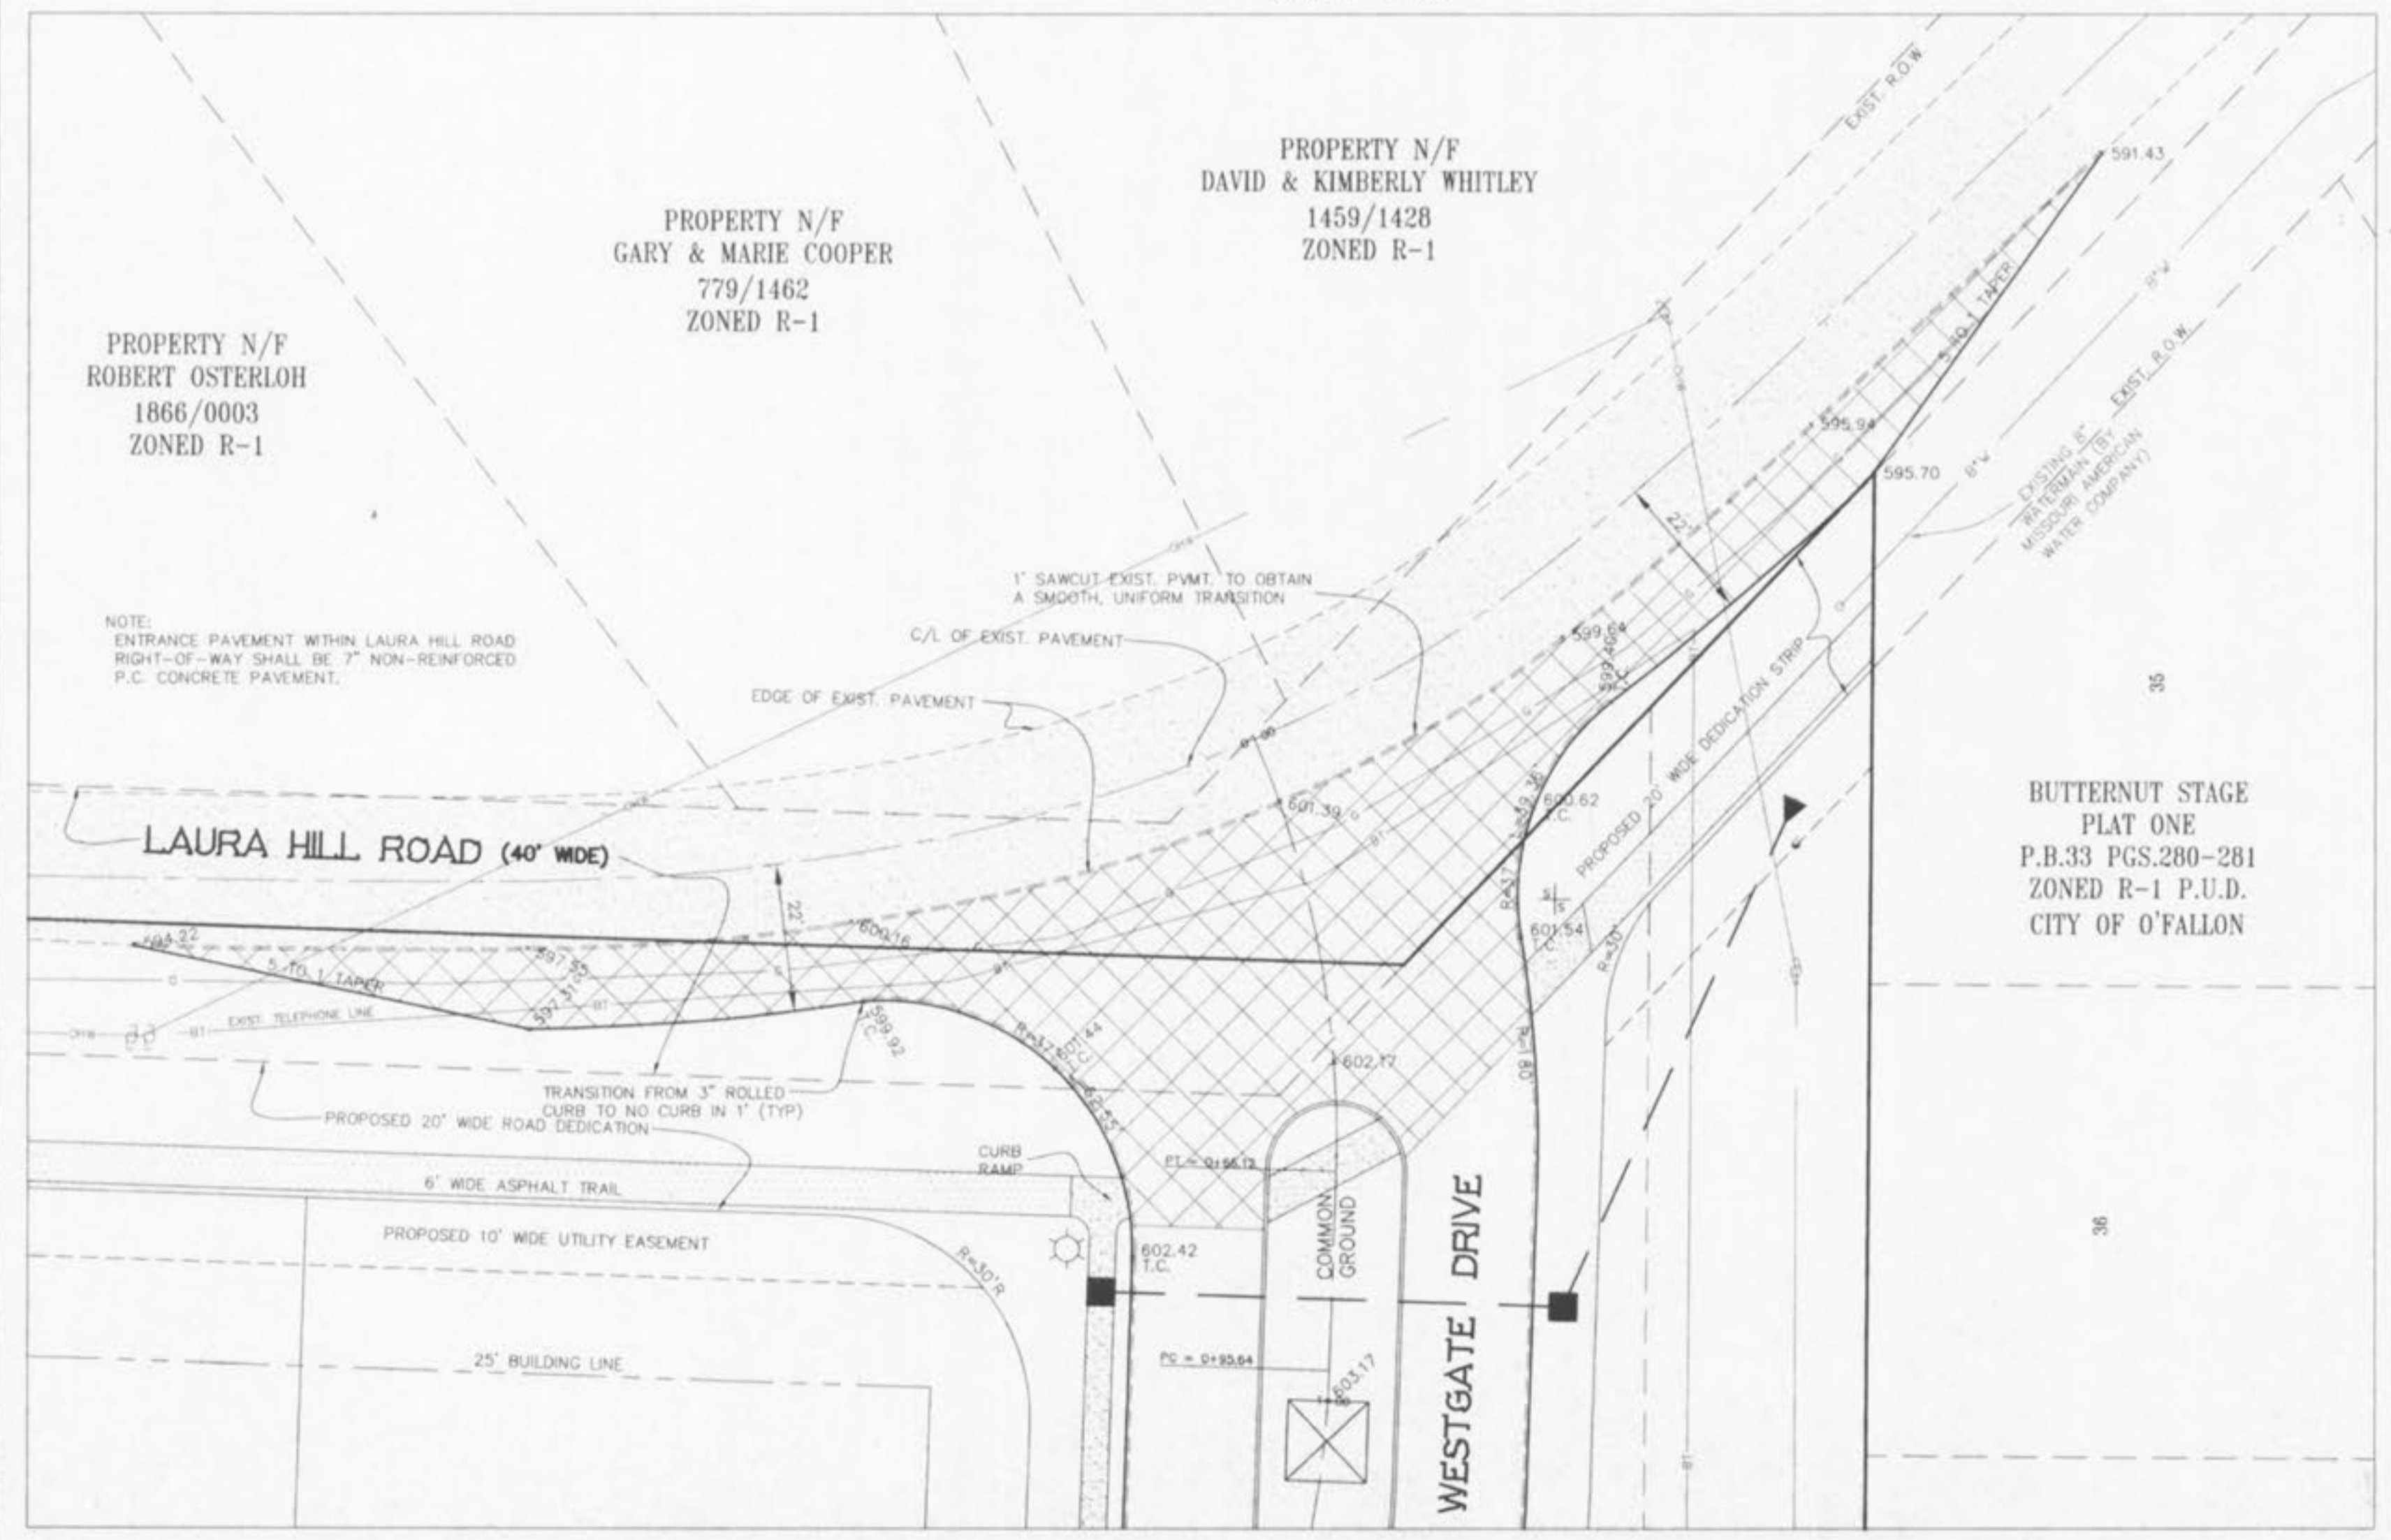

TYPICAL THRUST BLOCK DETAILS
 NOT TO SCALE

MAIN SIZE (I.D.)	MIN. THRUST BLOCK BEARING DIMENSIONS TO BEAR AGAINST UNDISTURBED EARTH				
	45° BEND	22 1/2° BEND	TEE	VALVE	CROSS
2"	.5' x 1'	.5' x 1'	.5' x 1'	.5' x 1'	.5' x 1'
4"	1' x 1'	1' x 1'	2' x 1'	2' x 1'	1' x 1'
6"	1.5' x 1'	1' x 1'	2' x 1'	2' x 1'	1' x 1'
8"	2' x 1'	1' x 1'	2' x 2.5'	2' x 2'	1' x 1.5'
10"	2' x 2.5'	1.5' x 2'	2' x 3.5'	2' x 3'	2' x 2'
12"	2' x 3.5'	1.5' x 2.5'	3' x 3.5'	3' x 3'	2' x 3'
16"	3' x 4'	2' x 3'	4' x 4.5'	3' x 4.5'	3' x 3.5'