
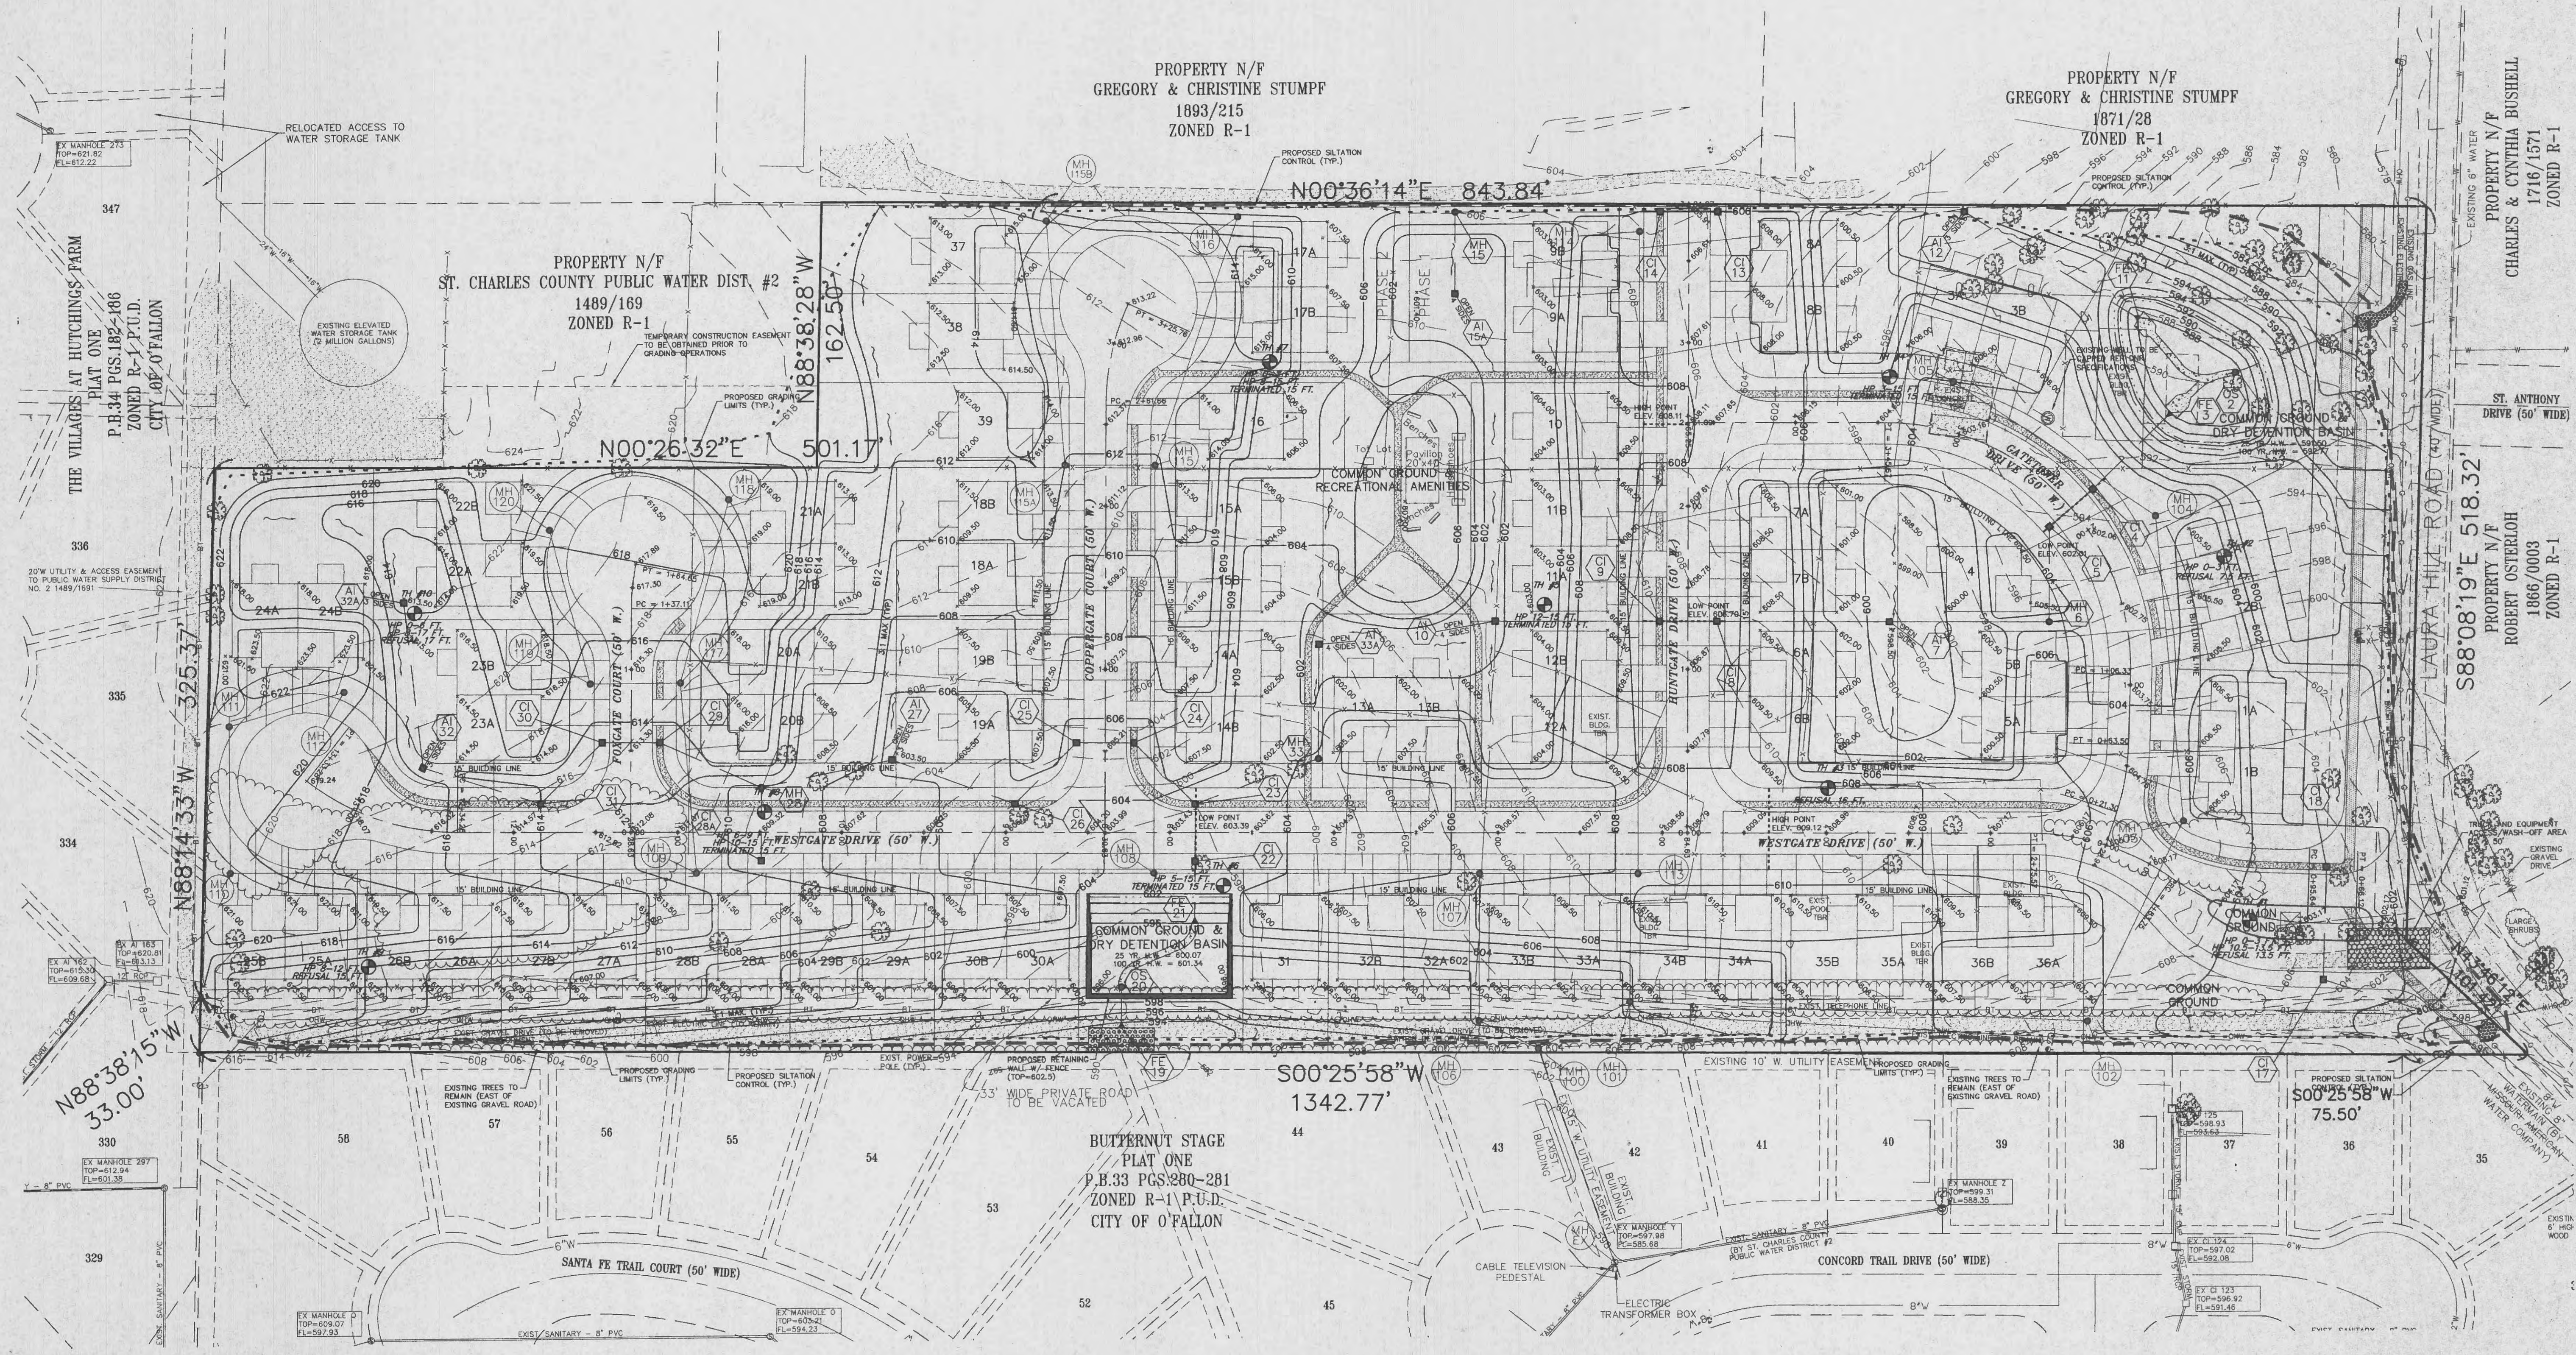


REVIS 03-02-00 CLIENT COMMENTS  
 REVIS 03-13-00 PWSD#2 COMMENTS  
 REVIS 04-10-00 CITY COMMENTS  
 REVIS 05-02-00 CITY COMMENTS  
 REVIS 06-13-00 CLIENT - WATER  
 REVIS 07-31-00 CLIENT COMMENTS  
 REVIS 09-26-00 ADDED 3 UNITS  
 REVIS 10-11-00 CITY COMMENTS

GRADING PLAN  
**WHITEGATE VILLAS**  
 98-10343 JAN. 28, 2000

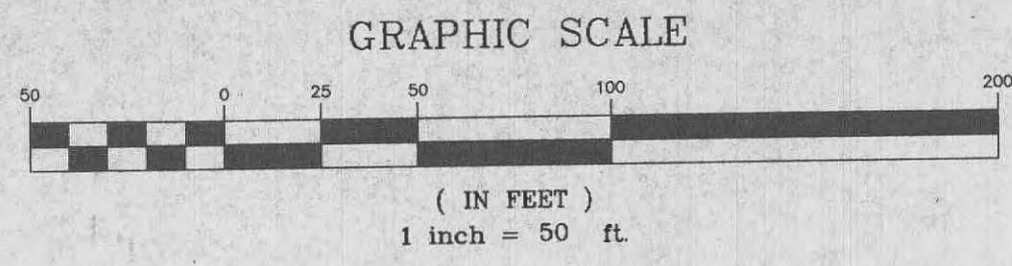

Underground utilities have been plotted from available information and therefore their locations shall be considered approximate only. The verification of the location of all underground utilities, either shown or not shown on these plans shall be the responsibility of the contractor, and shall be located prior to any grading or construction of the improvements.

E:\eng\10000plus\10343con.dwg Mer Oct 11 08:54:56 2000 stations JCM