


WESTGATE DRIVE & **HUNTCATE DRIVE**
 TOP OF CURB ELEVATION

GATETOWER DRIVE & **HUNTCATE DRIVE**
 TOP OF CURB ELEVATION

WESTGATE DRIVE & **COPPERGATE COURT**
 TOP OF CURB ELEVATION

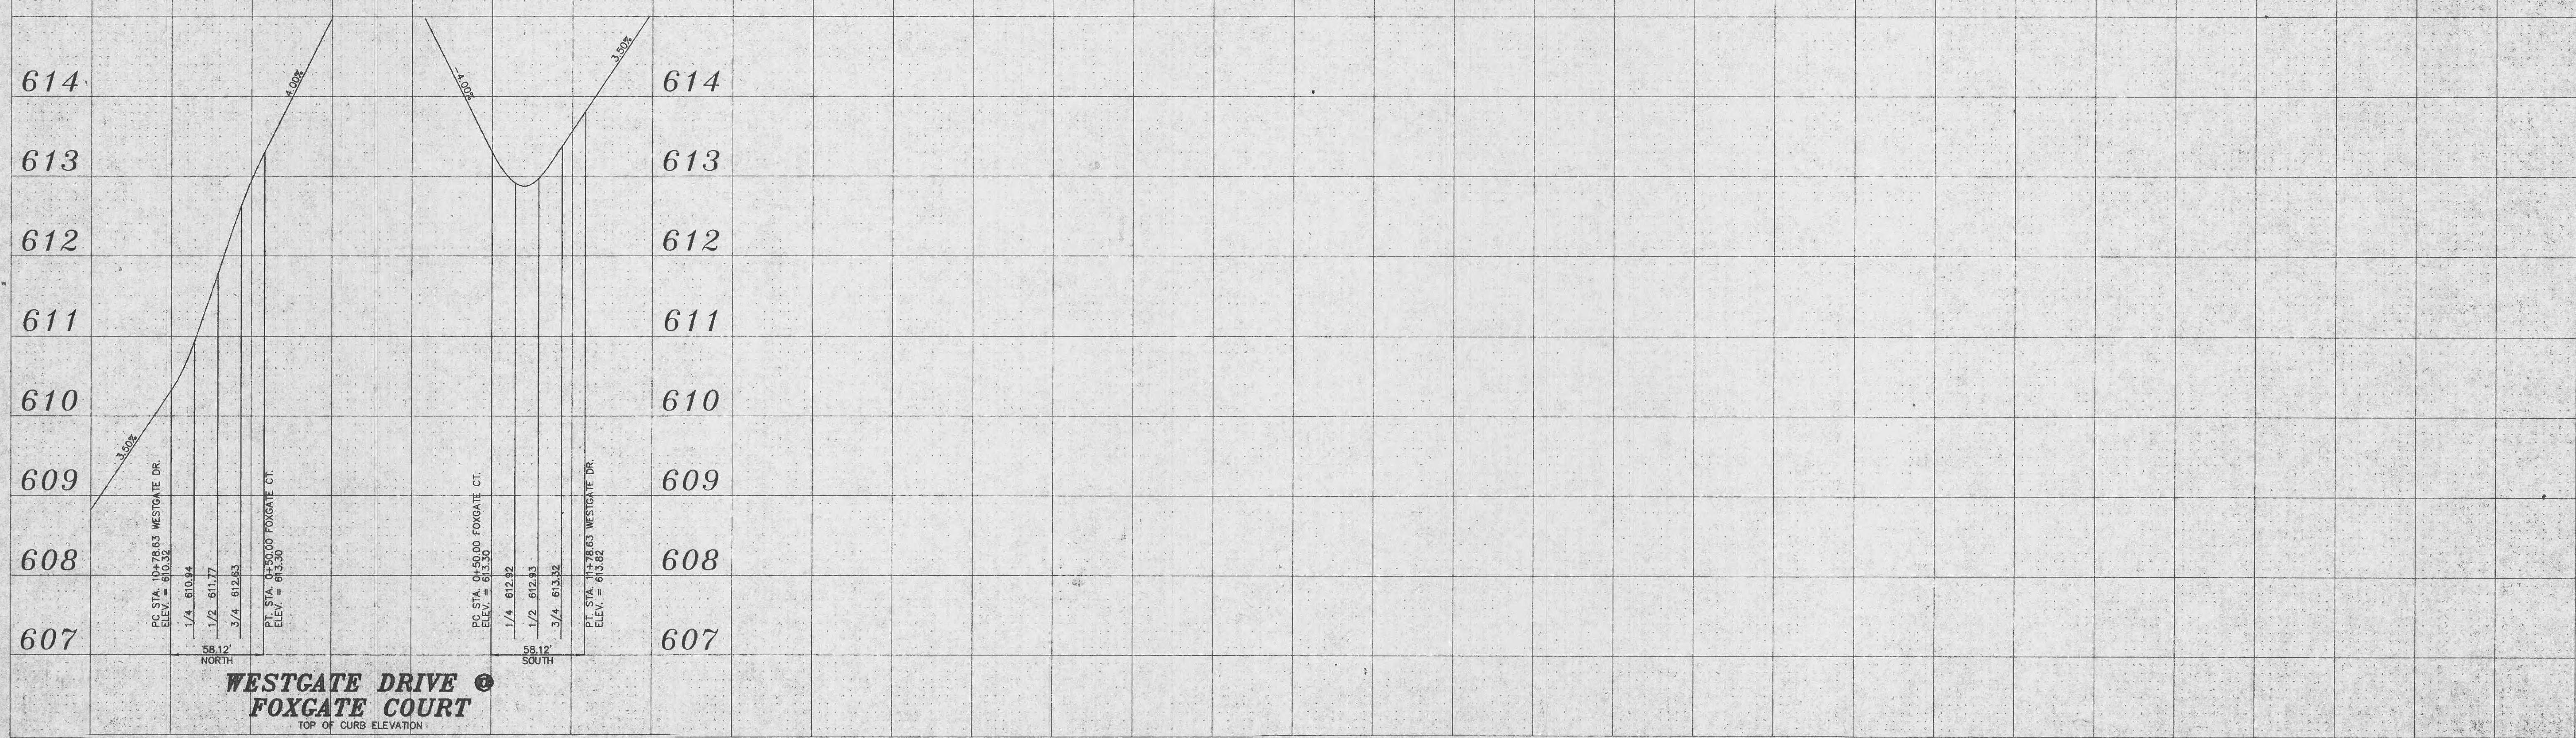

WESTGATE DRIVE & **FOXGATE COURT**
 TOP OF CURB ELEVATION

E:\HQ\1000001\10343\CONTR\10343CONTR.dwg Tue Aug 01 12:47:31 2000 STATION: 16 RLA