



REVISED 03-02-00 CLIENT COMMENTS
 REVISED 03-13-00 PWS#2 COMMENTS
 REVISED 04-10-00 CITY COMMENTS
 REVISED 05-02-00 CITY COMMENTS
 REVISED 06-13-00 CLIENT - WATER
 REVISED 07-31-00 CLIENT COMMENTS
 REVISED 09-26-00 ADDED 3 UNITS

DRAINAGE AREA MAP
WHITEGATE VILLAS
 98-10343 JAN. 28, 2000

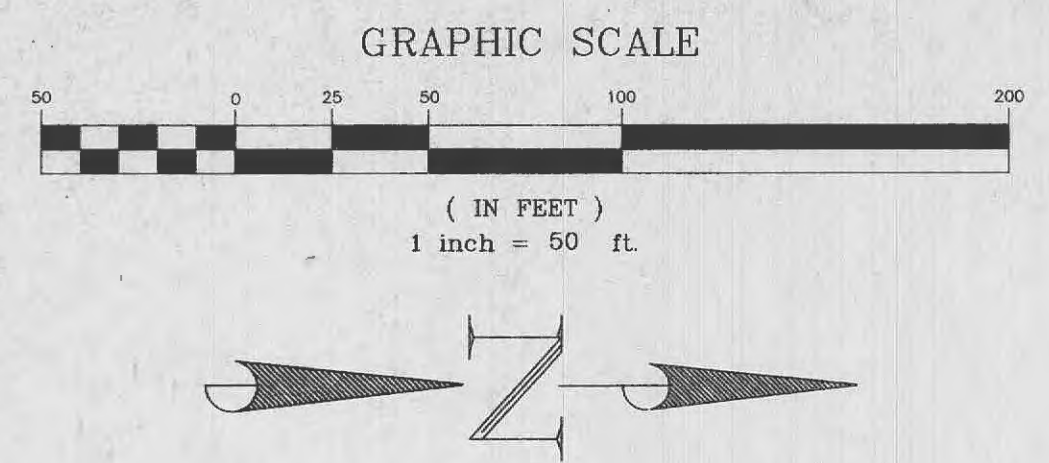

THIS SHEET FOR DRAINAGE AREA PURPOSES ONLY, NOT TO USED FOR CONSTRUCTION.

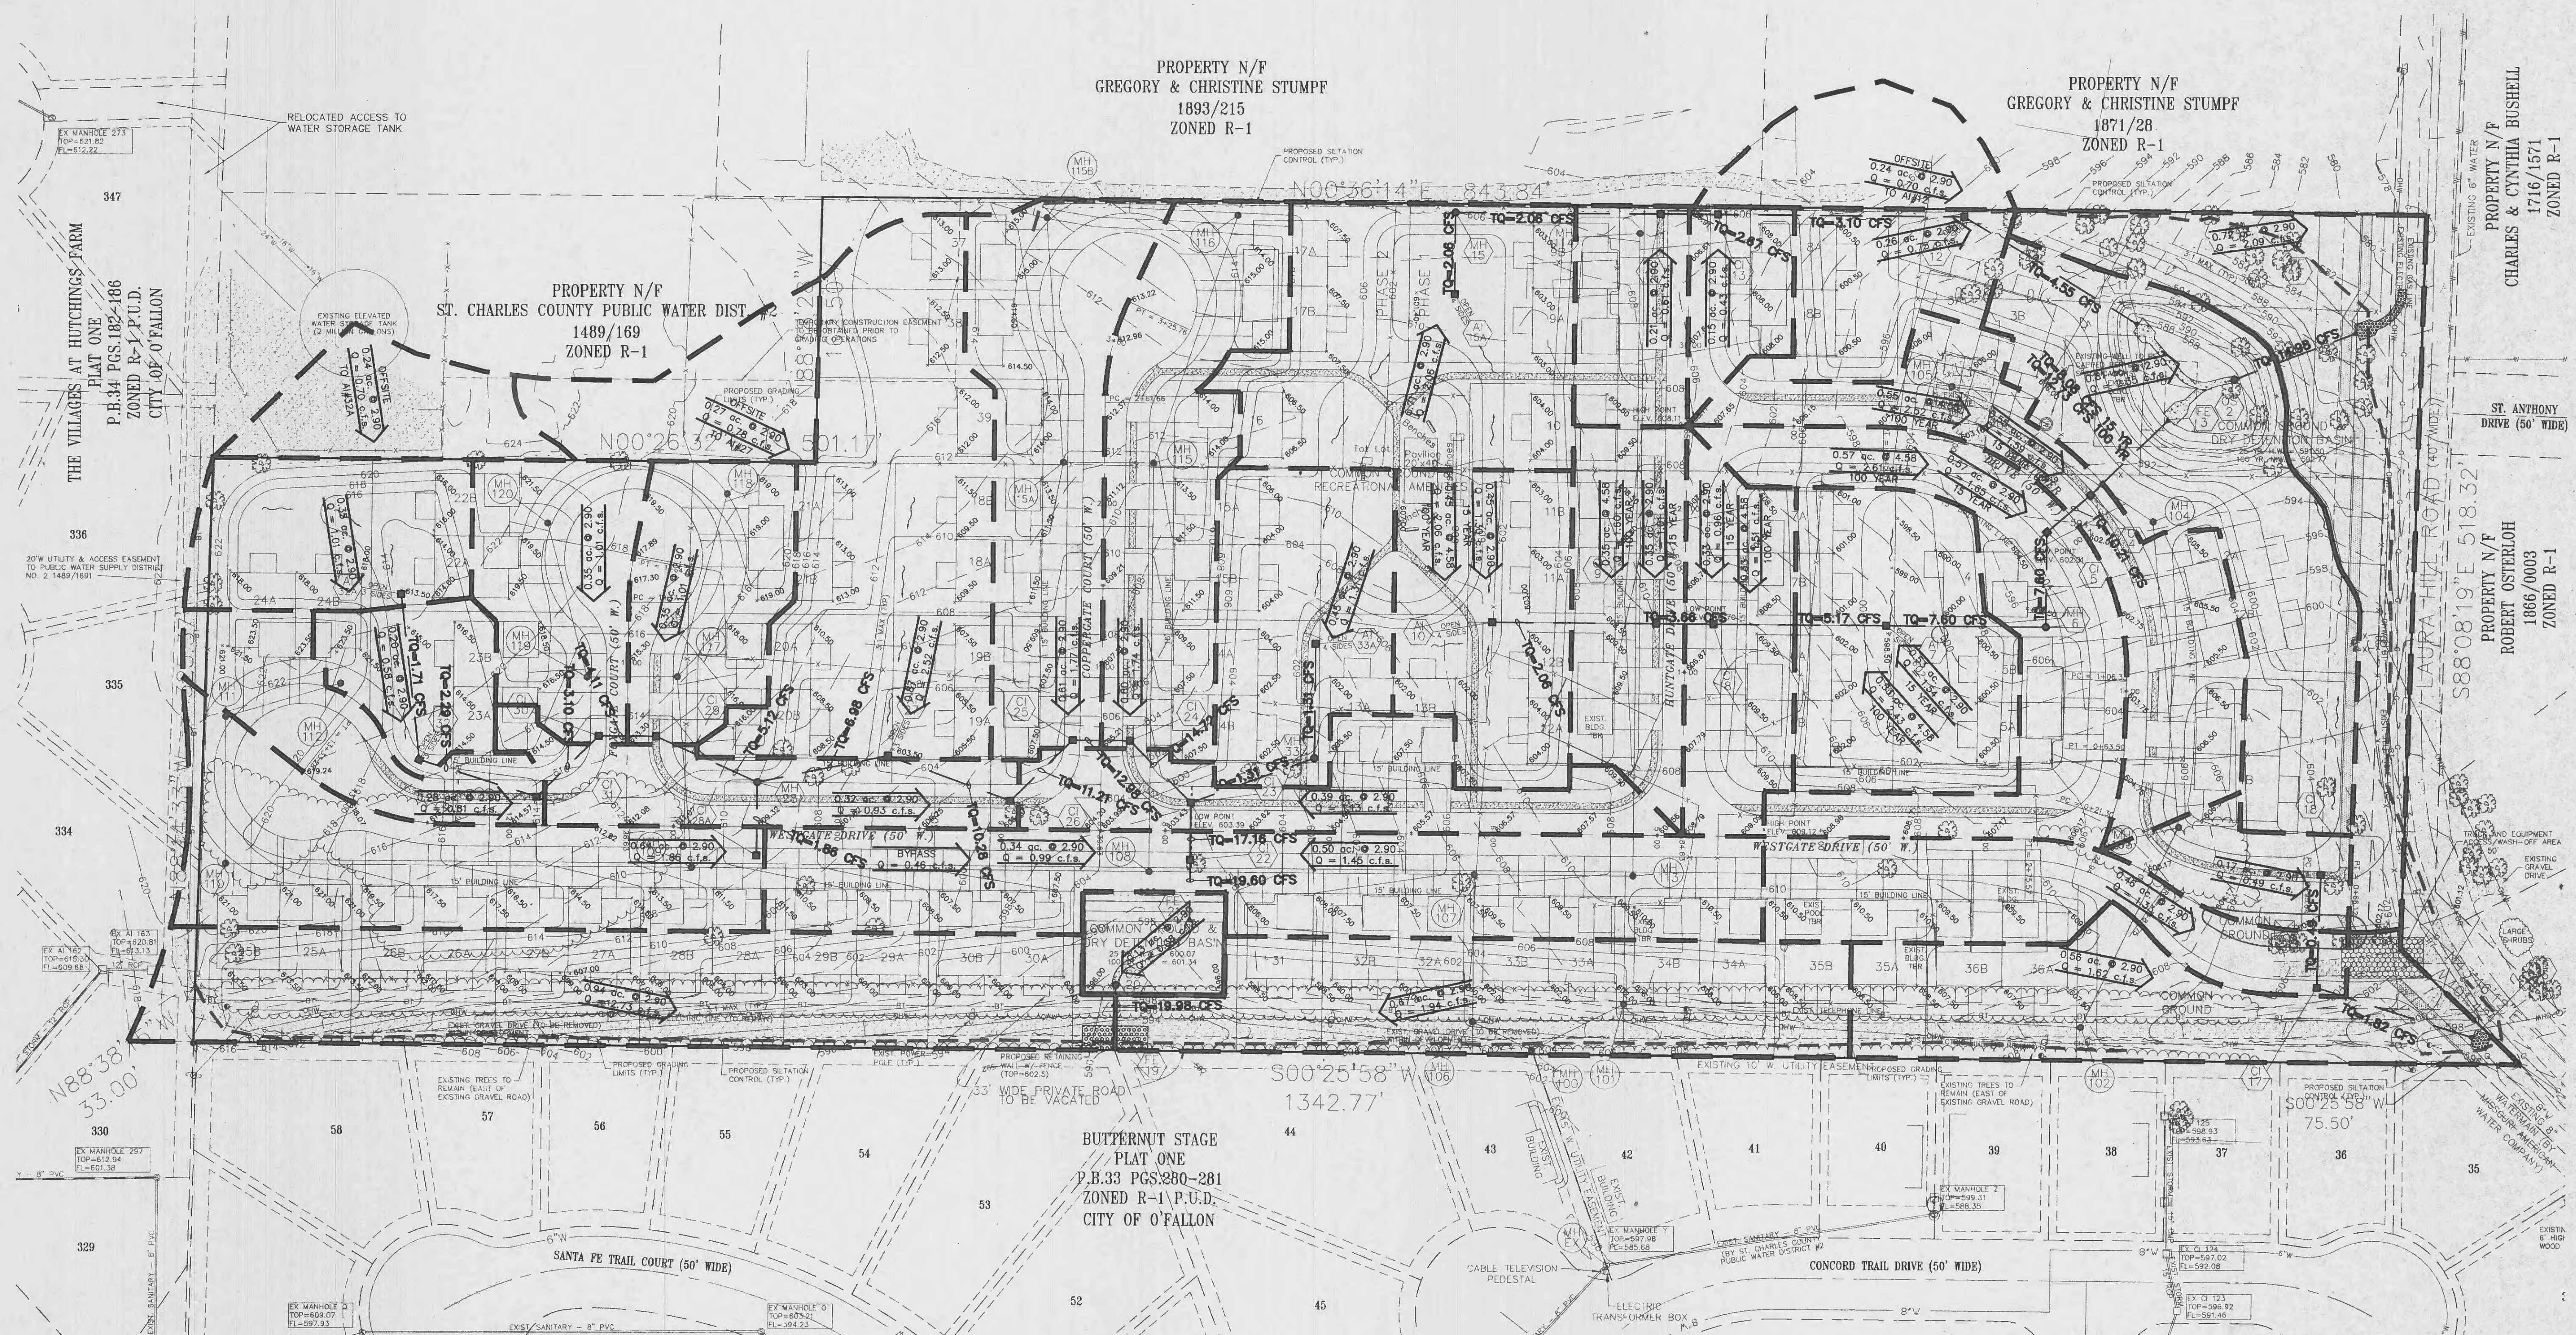

Underground utilities have been plotted from available information and therefore their locations shall be considered approximate only. The verification of the location of all underground utilities, either shown or not shown on these plans shall be the responsibility of the contractor, and shall be located prior to any grading or construction of the improvements.

E:\pww\10000p\10343con.dwg Tue Sep 26 10:12:14 2000 STA. 24 JH