
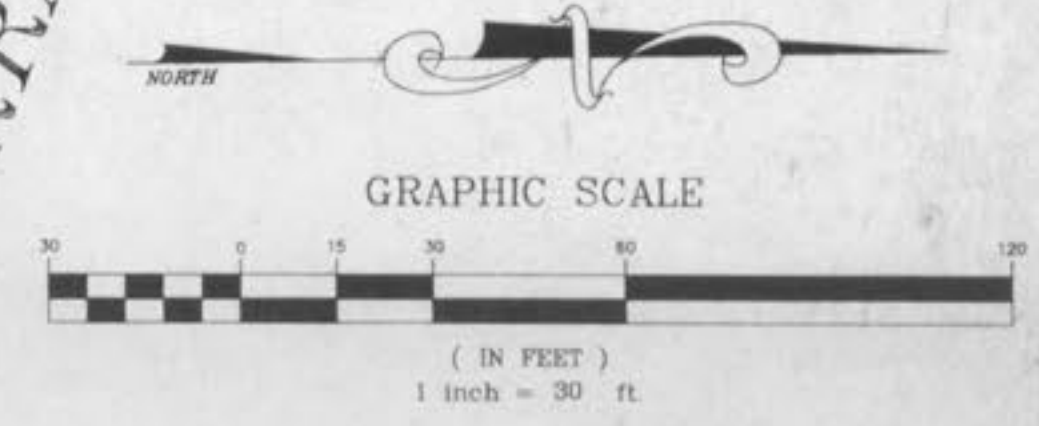


INTERSTATE HIGHWAY 70 (VARYING WIDTH)

WEST TERRA LANE (OLD HIGHWAY 40) (VARYING WIDTH)

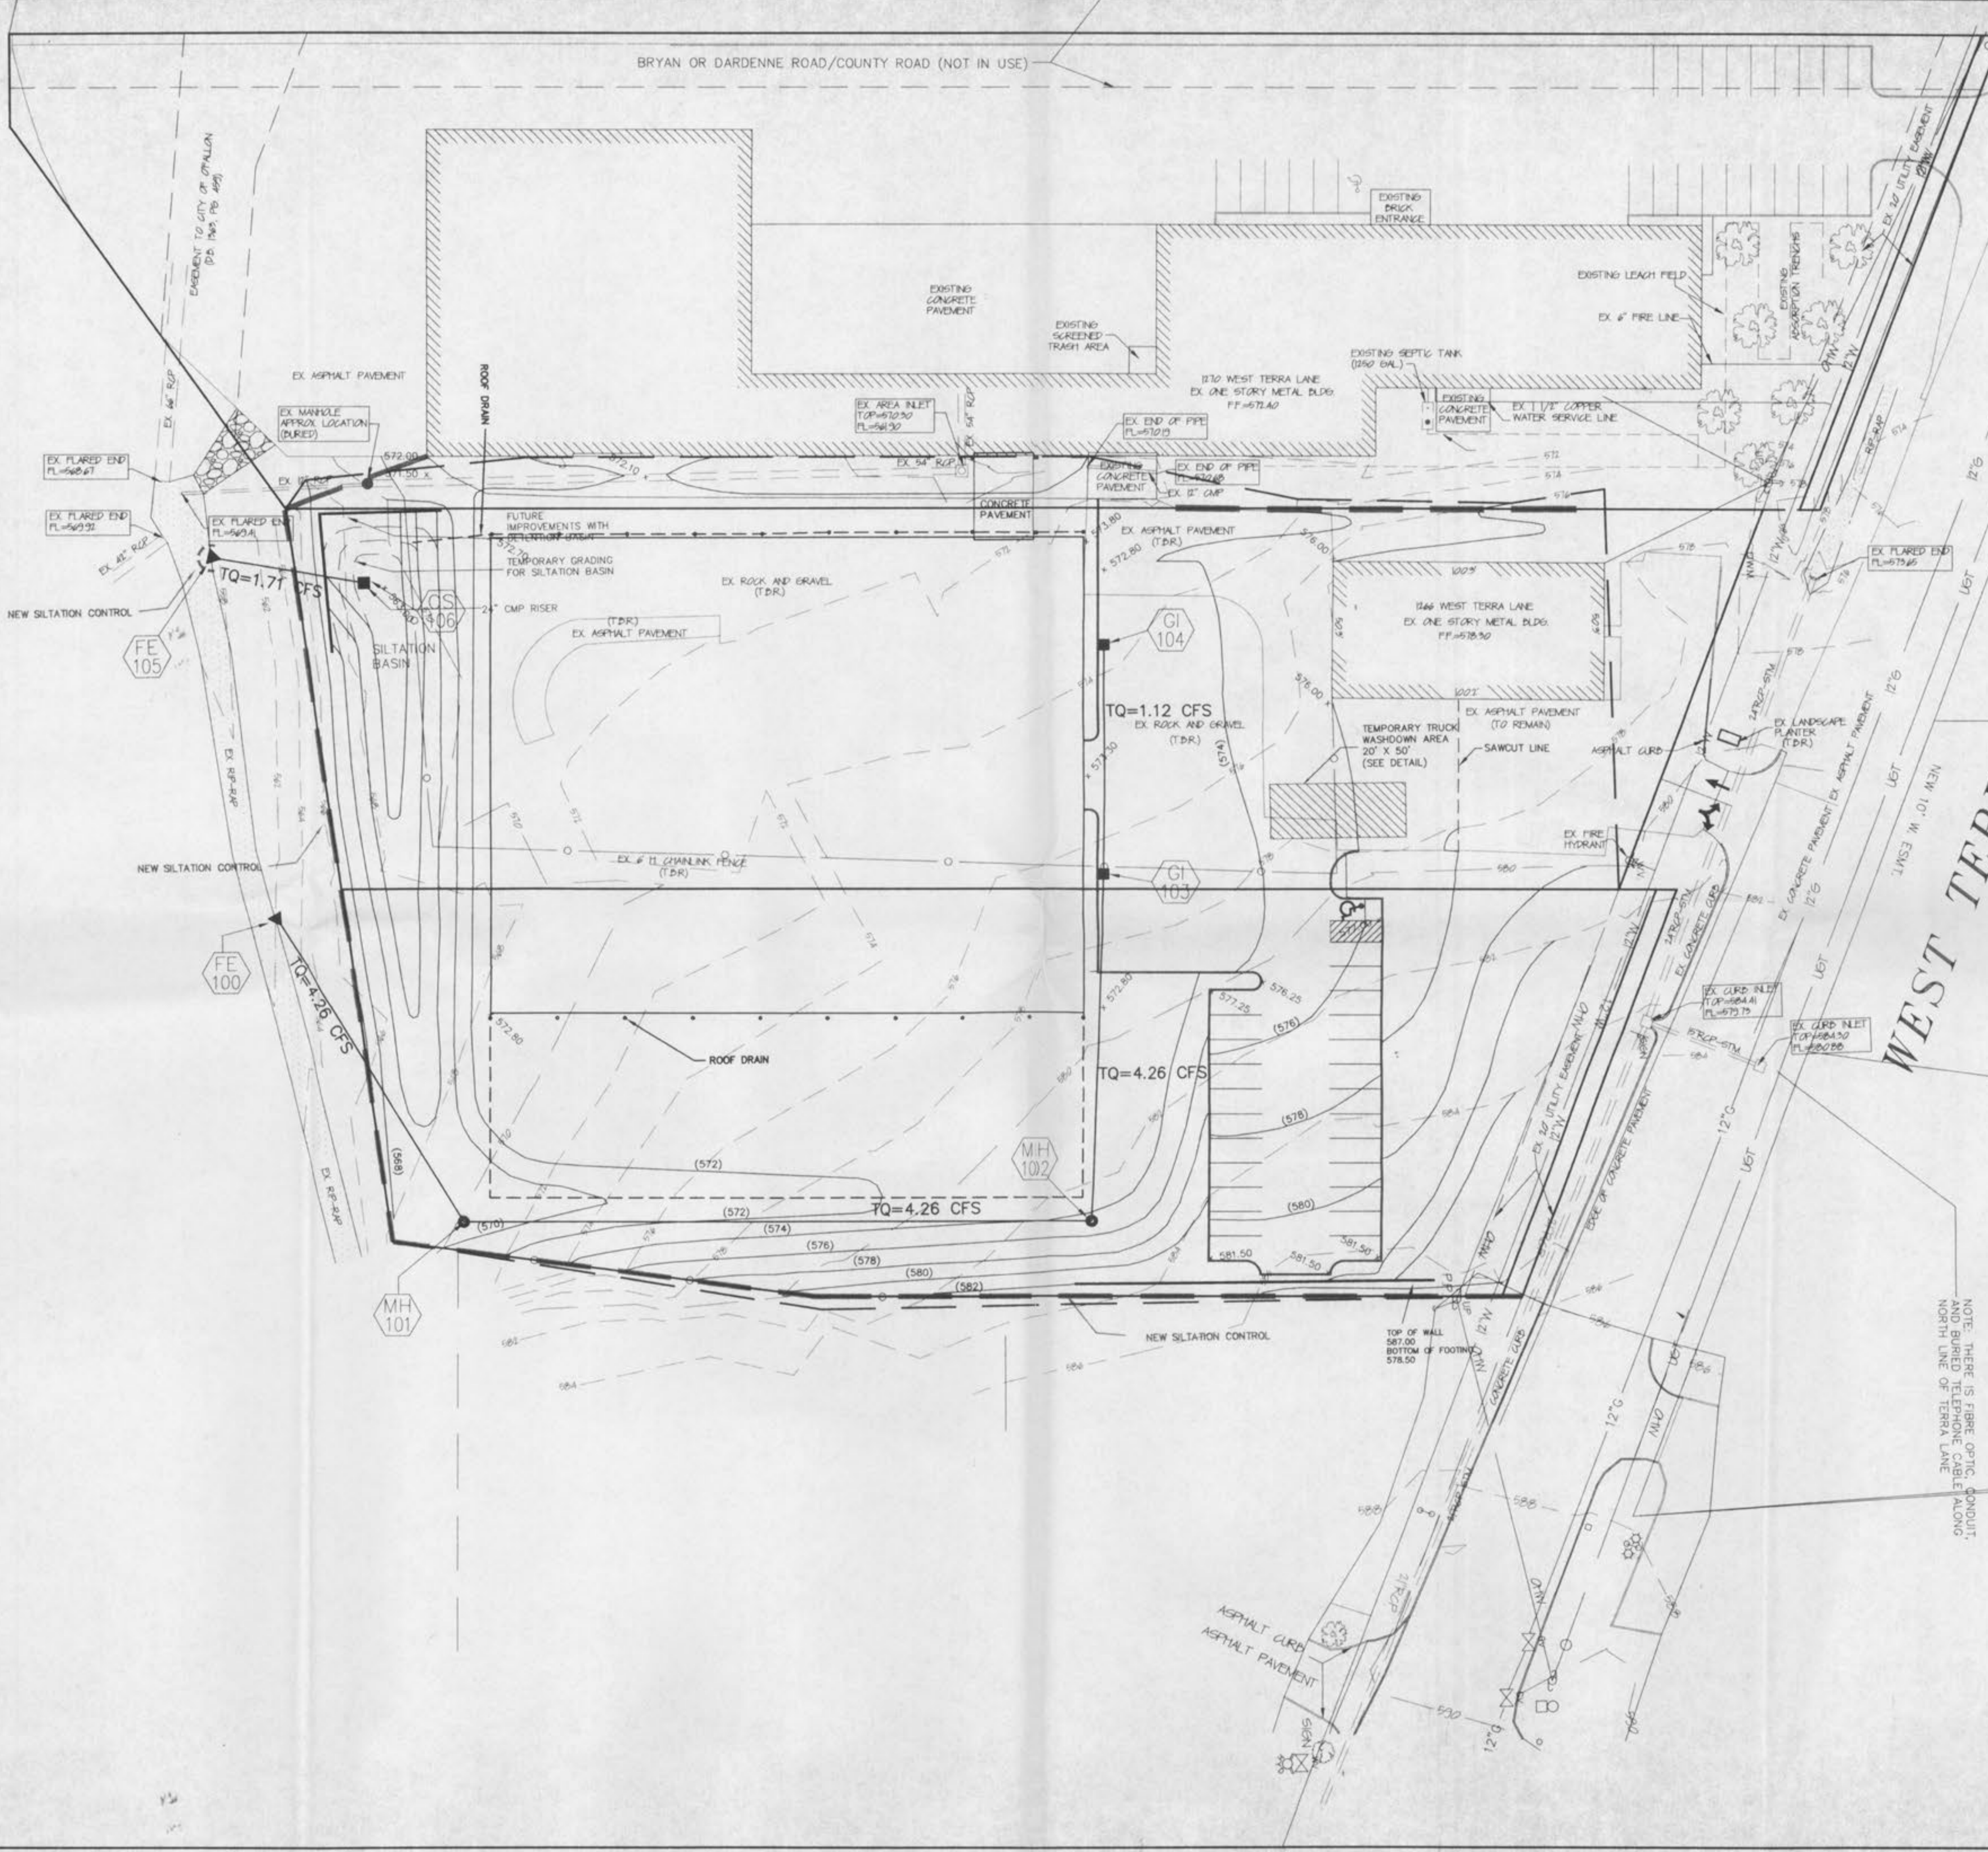

NOTE: THERE IS FIBRE OPTIC CONDUIT, BURIED UNDER CEMENT ALONG NORTH LINE OF TERRA LANE