
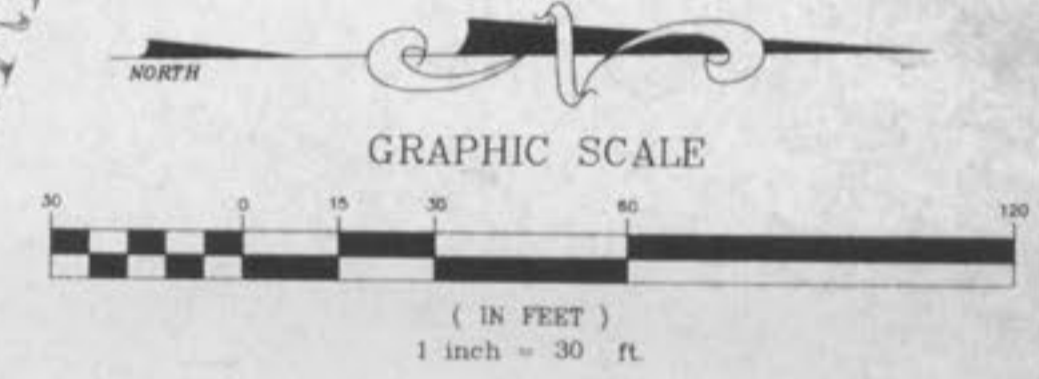


INTERSTATE HIGHWAY 70 (VARYING WIDTH)

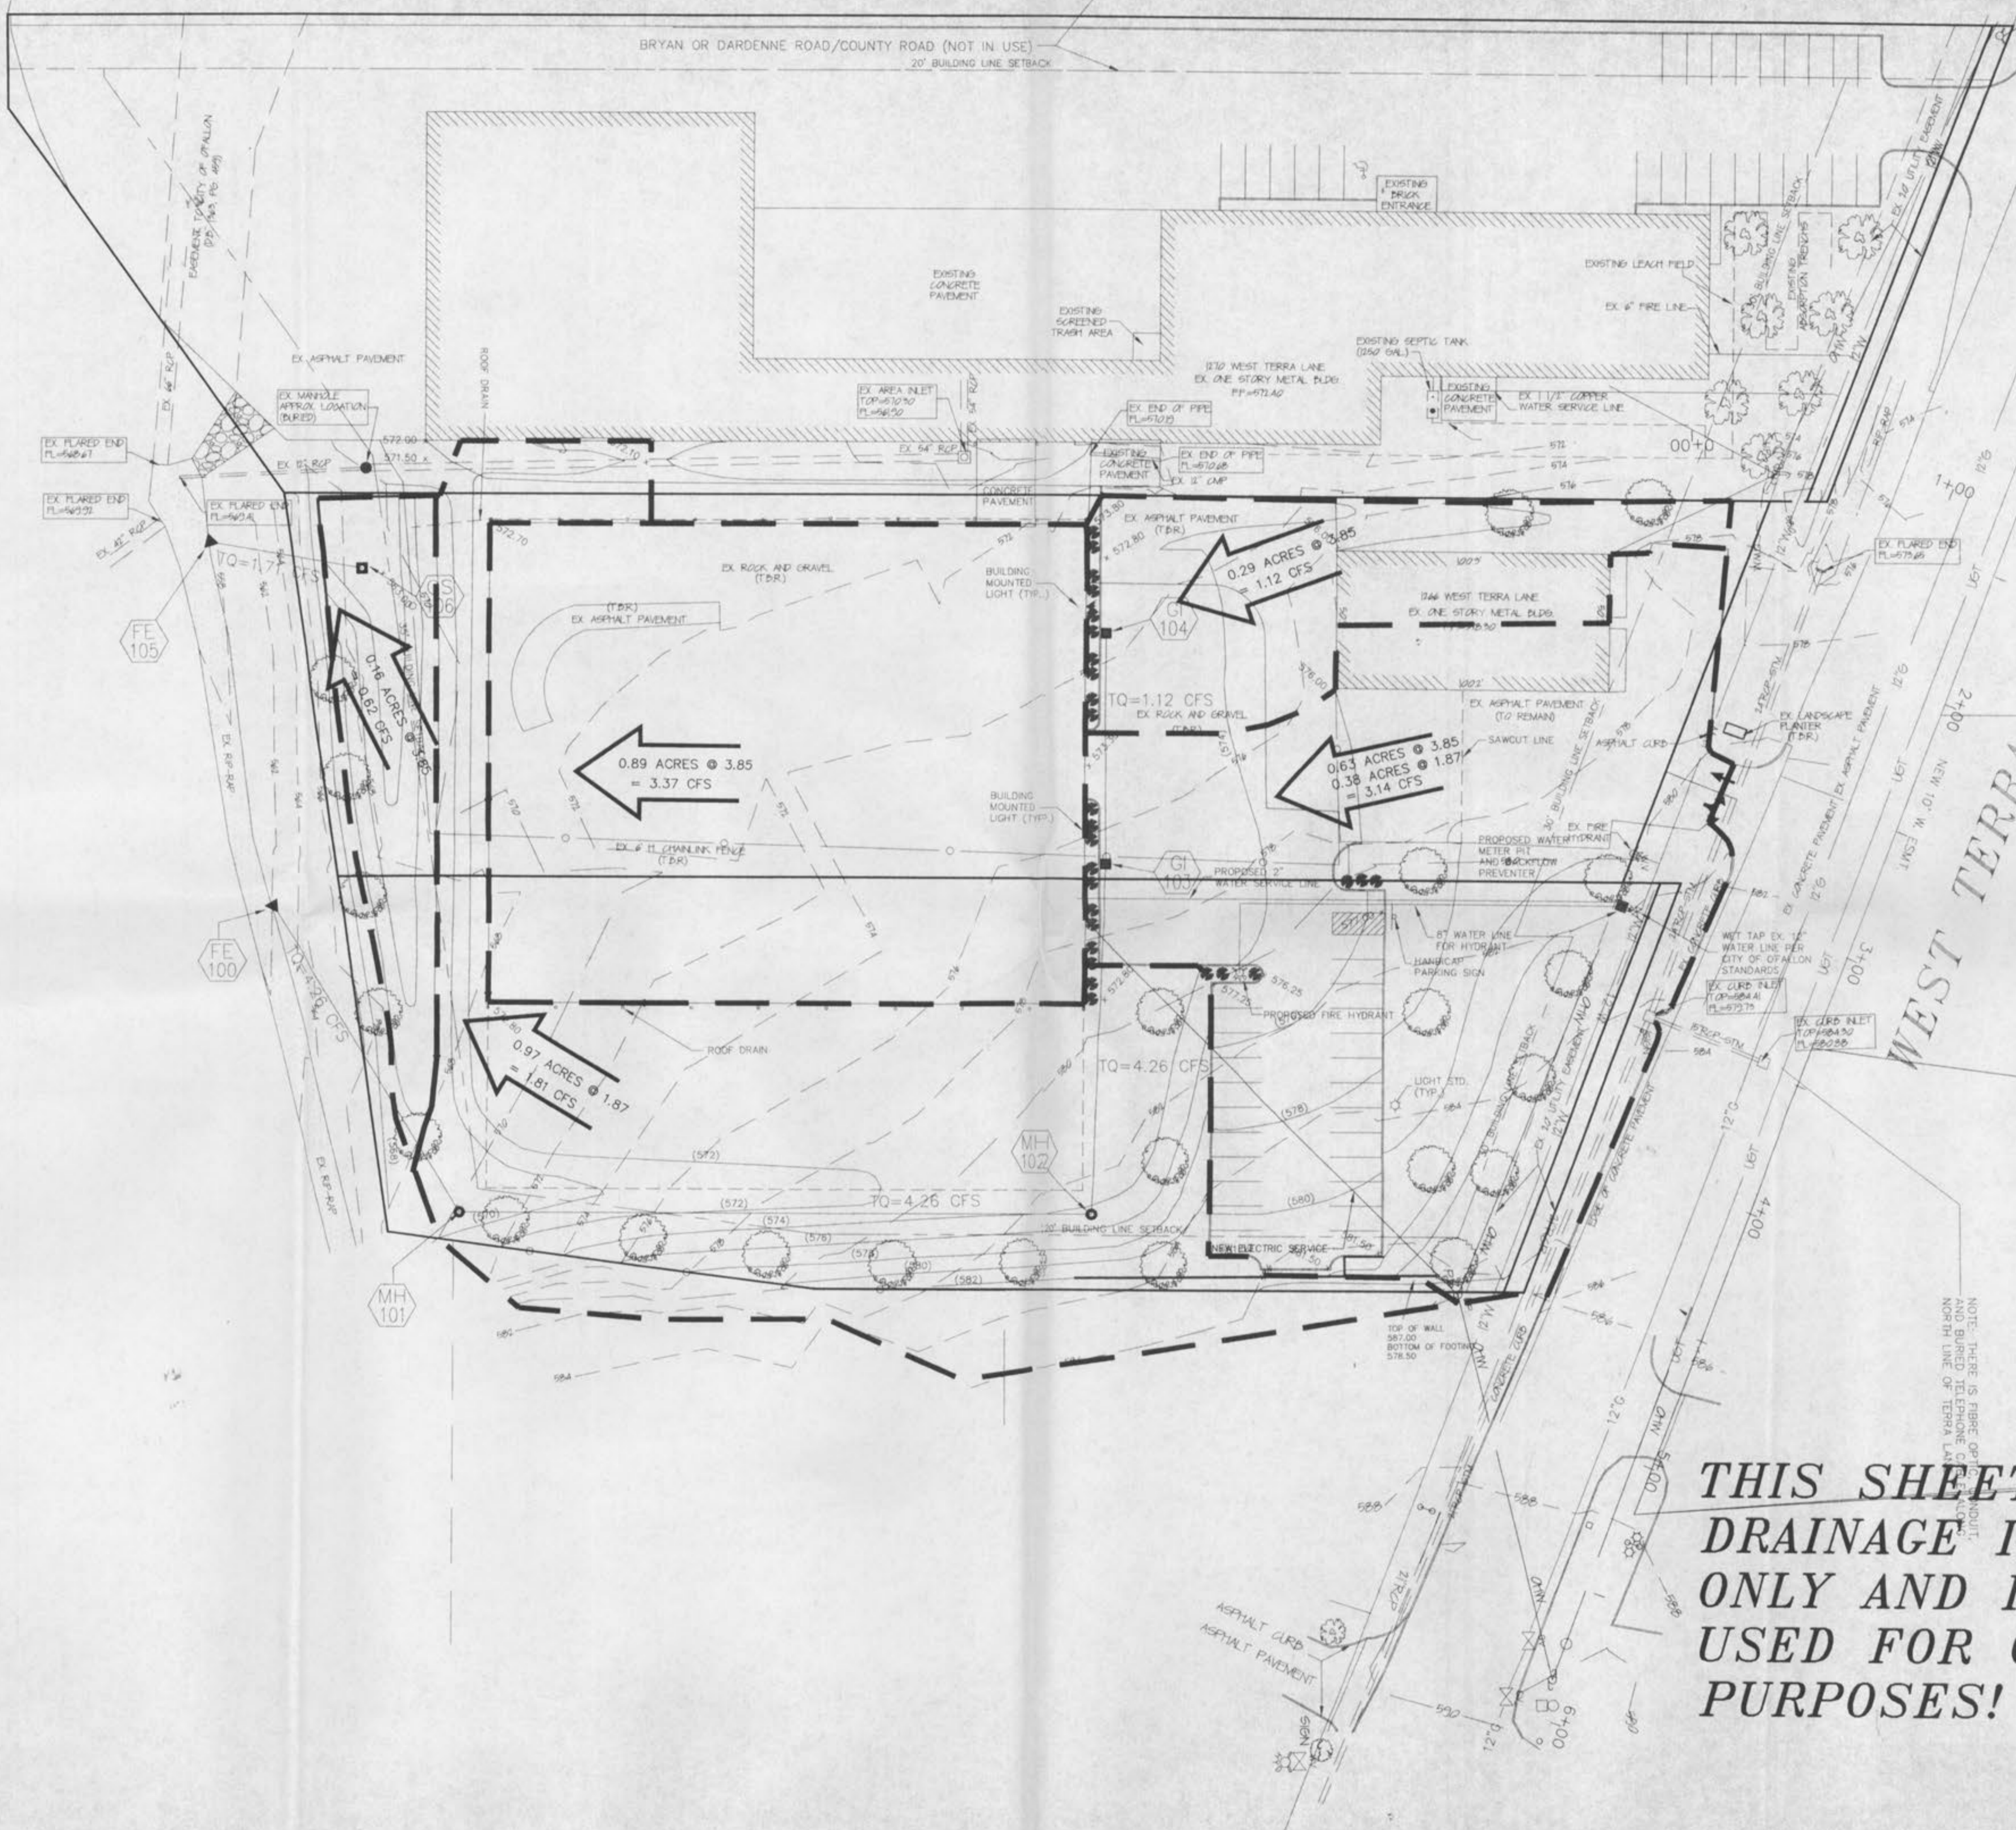

THIS SHEET IS FOR DRAINAGE INFORMATION ONLY AND IS NOT TO BE USED FOR CONSTRUCTION PURPOSES!

NOTE: THERE IS FIBRE OPTIC CONDUIT AND BURIED TELEPHONE CABLES UNDER THE NORTH LINE OF TERRA LANE.