
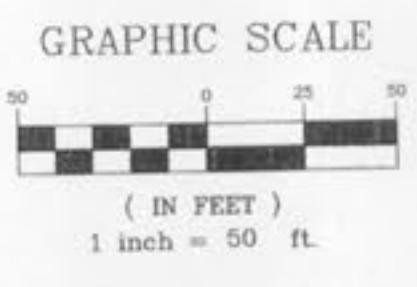


4-25-06 CITY COMMENTS

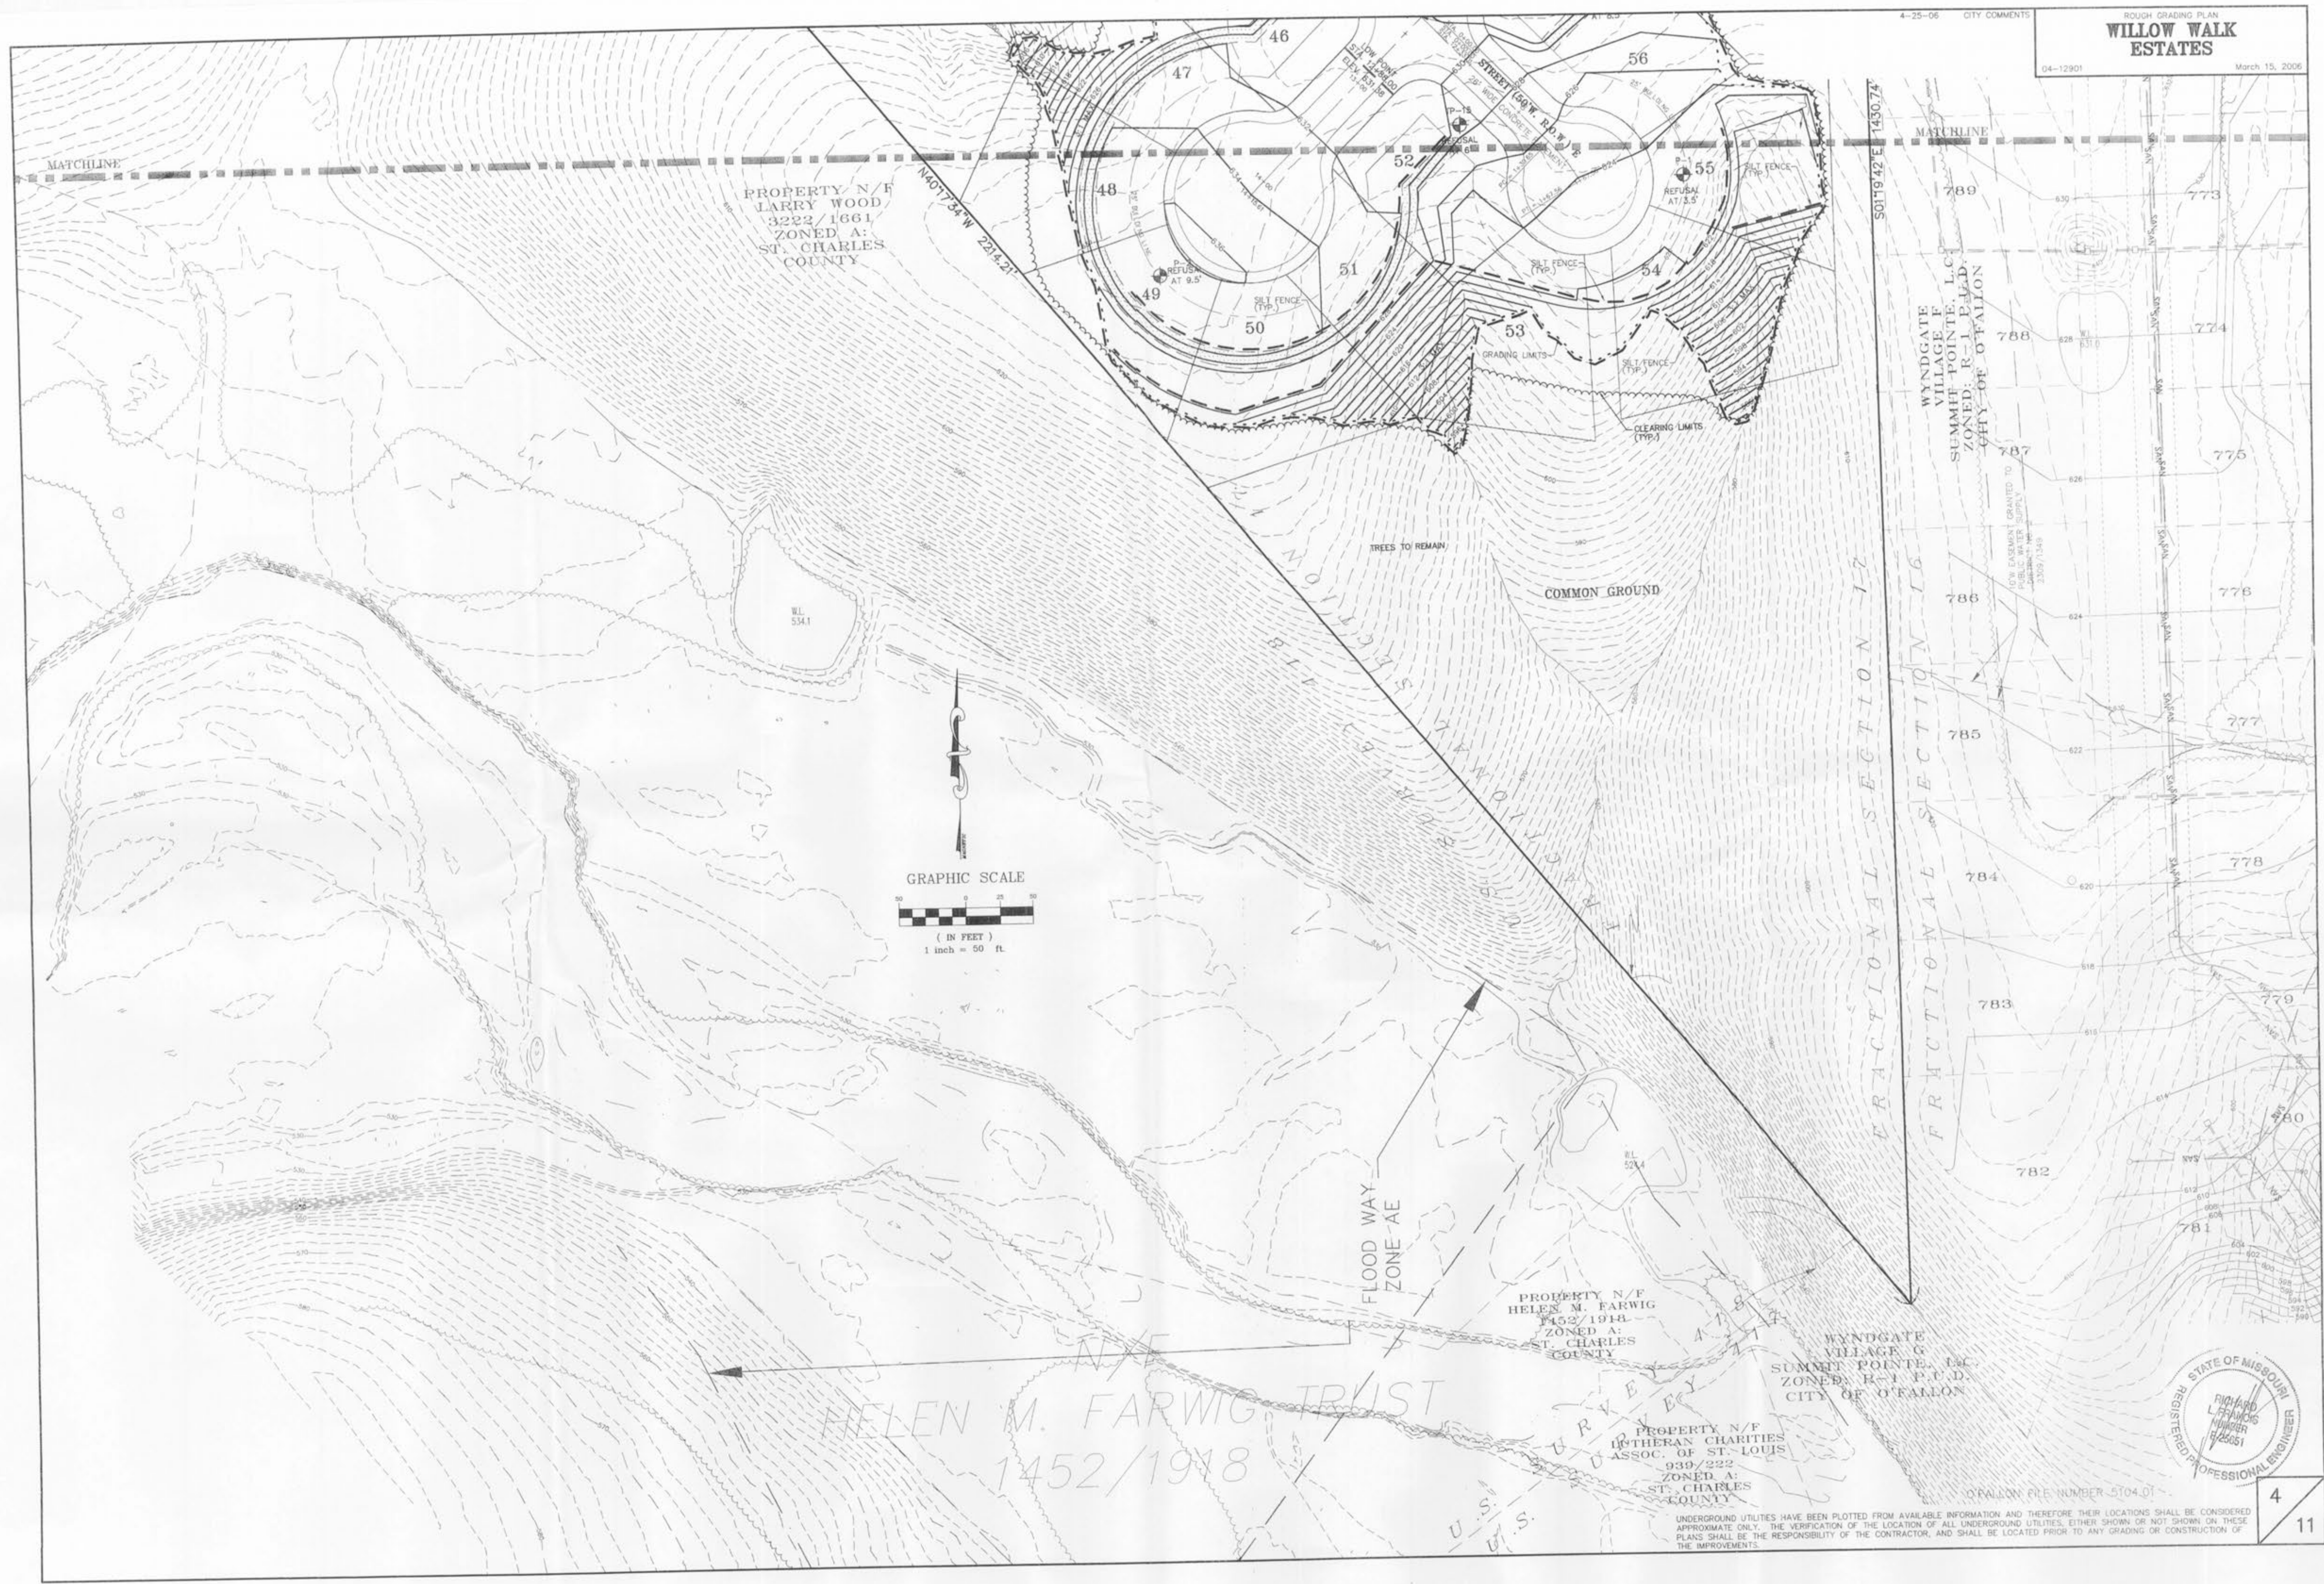

STATE OF MISSOURI
REGISTERED PROFESSIONAL ENGINEER
RICHARD L. FRANCIS
NUMBER 025051

UNDERGROUND UTILITIES HAVE BEEN PLOTTED FROM AVAILABLE INFORMATION AND THEREFORE THEIR LOCATIONS SHALL BE CONSIDERED APPROXIMATE ONLY. THE VERIFICATION OF THE LOCATION OF ALL UNDERGROUND UTILITIES, EITHER SHOWN OR NOT SHOWN ON THESE PLANS SHALL BE THE RESPONSIBILITY OF THE CONTRACTOR, AND SHALL BE LOCATED PRIOR TO ANY GRADING OR CONSTRUCTION OF THE IMPROVEMENTS.

E:\DWG\12500PLUS\12901 DIEHR ROAD\Const\action\12901CON.dwg. INTERIM GRADING SH4. 4/25/2006 8:50:20 AM. Sta 72 MT