


FINAL SURVEY
DATE: _____
BY: _____
REVISIONS:
NO. AREA CHECKED

ORIGINAL SURVEY
DATE: _____
BY: _____
REVISIONS:
NO. AREA CHECKED

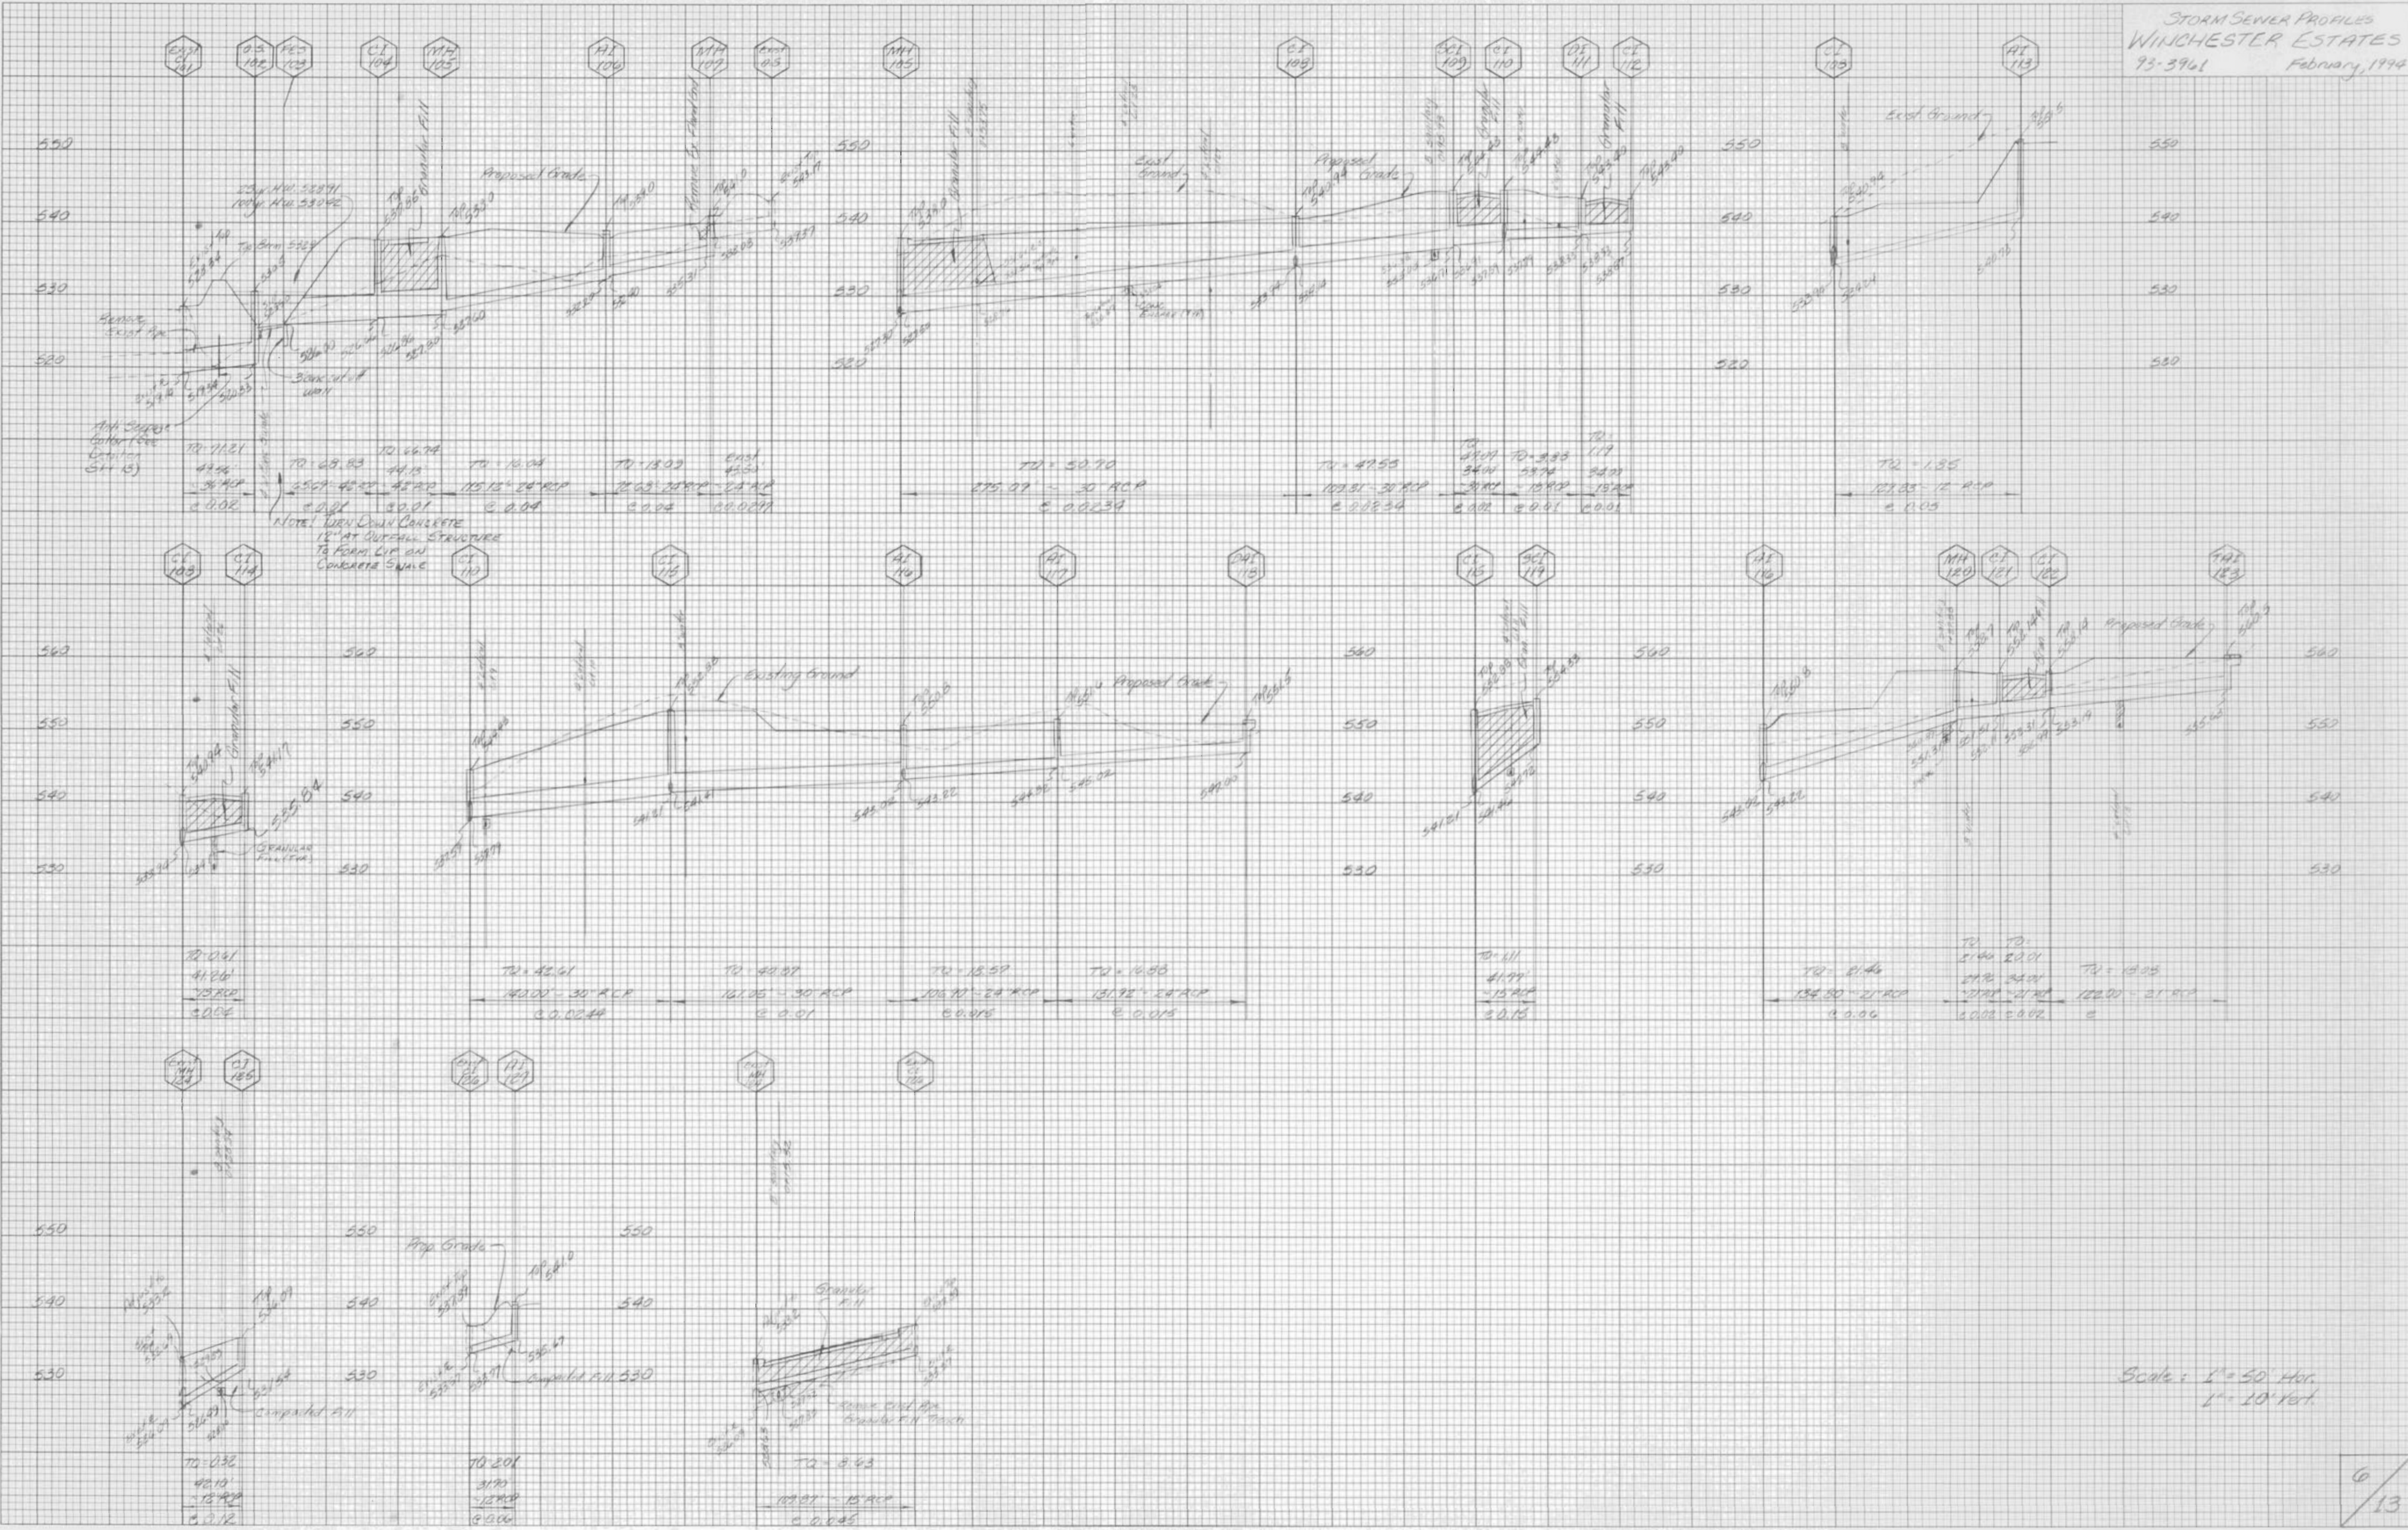

Scale: 1" = 50' Hor.
1" = 10' Vert.