


CENTER LINE CURVE DATA					
NO.	RADIUS	LENGTH	DELTA	P.C.	P.T.
1	50.00'	78.54'	90°00'00"	2+92.27	3+70.81
2	150.00'	144.47'	55°10'57"	5+95.53	7+39.99
3	150.00'	262.69'	100°20'23"	8+21.06	13+83.45

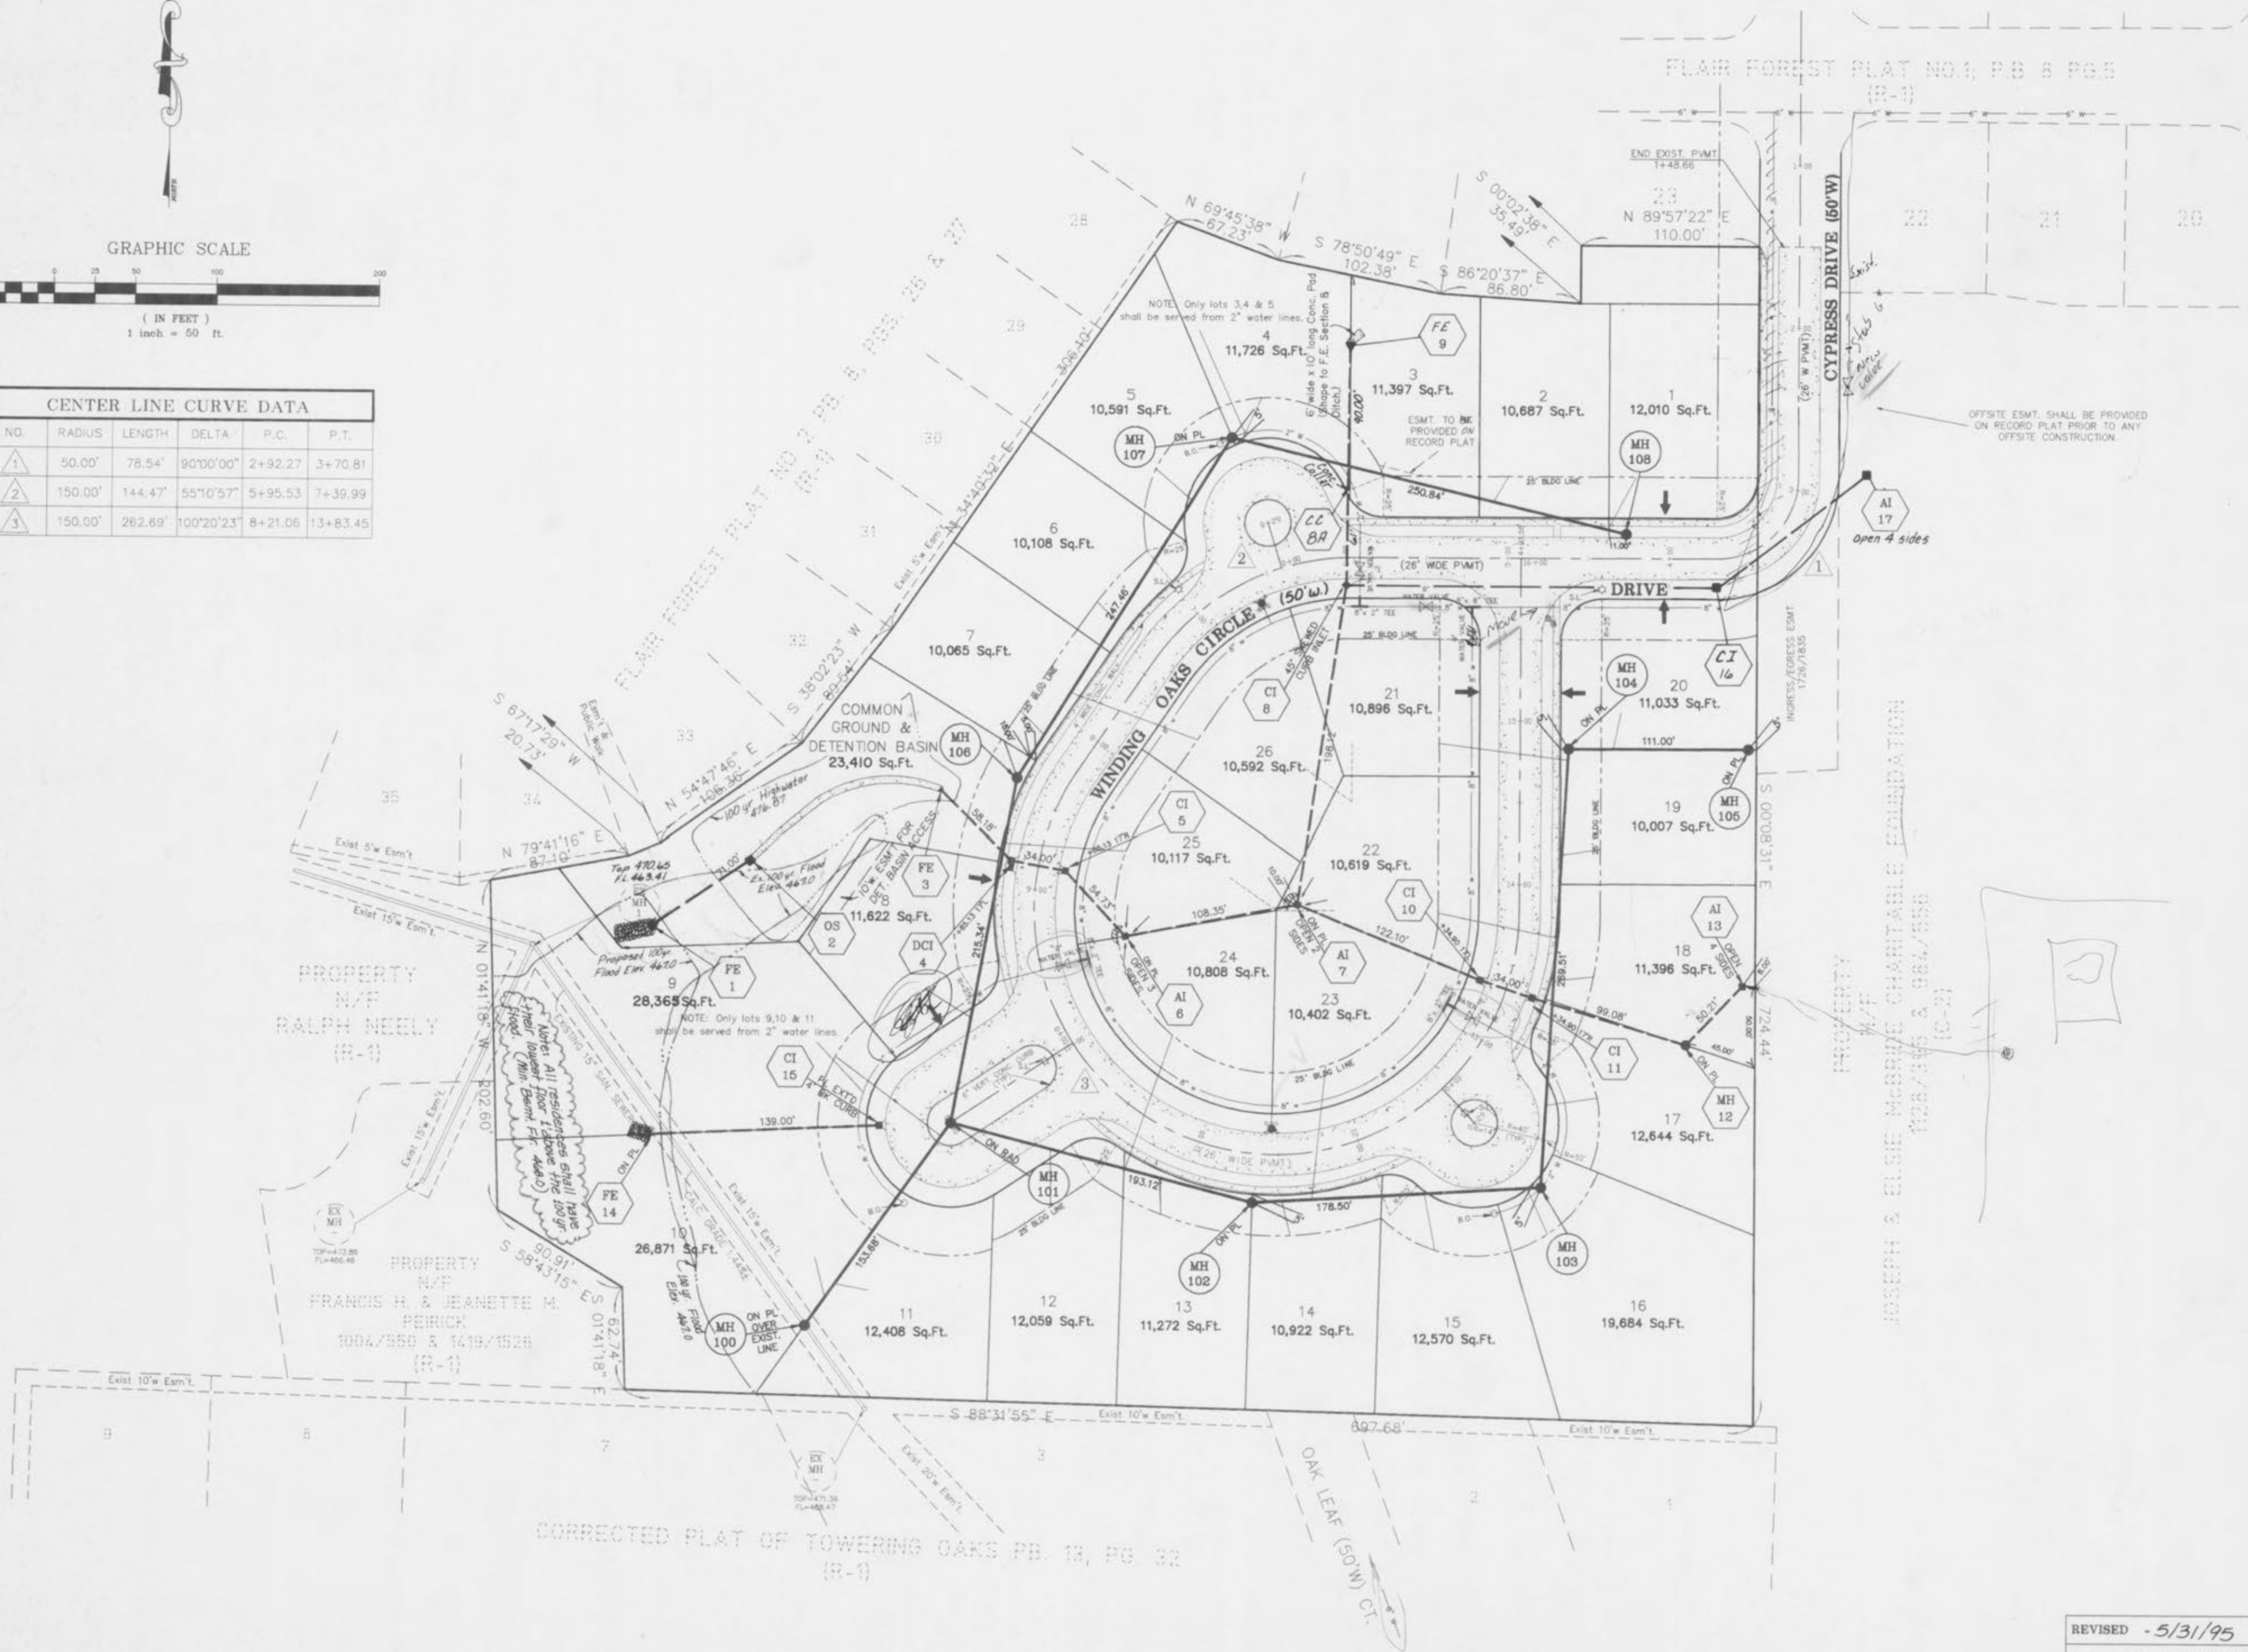

CORRECTED PLAT OF TOWERING OAKS P.B. 13, P.G. 32 (R-1)