


Notes: Contractor to verify all existing elevations & notify engineer of any discrepancies.

LINE B

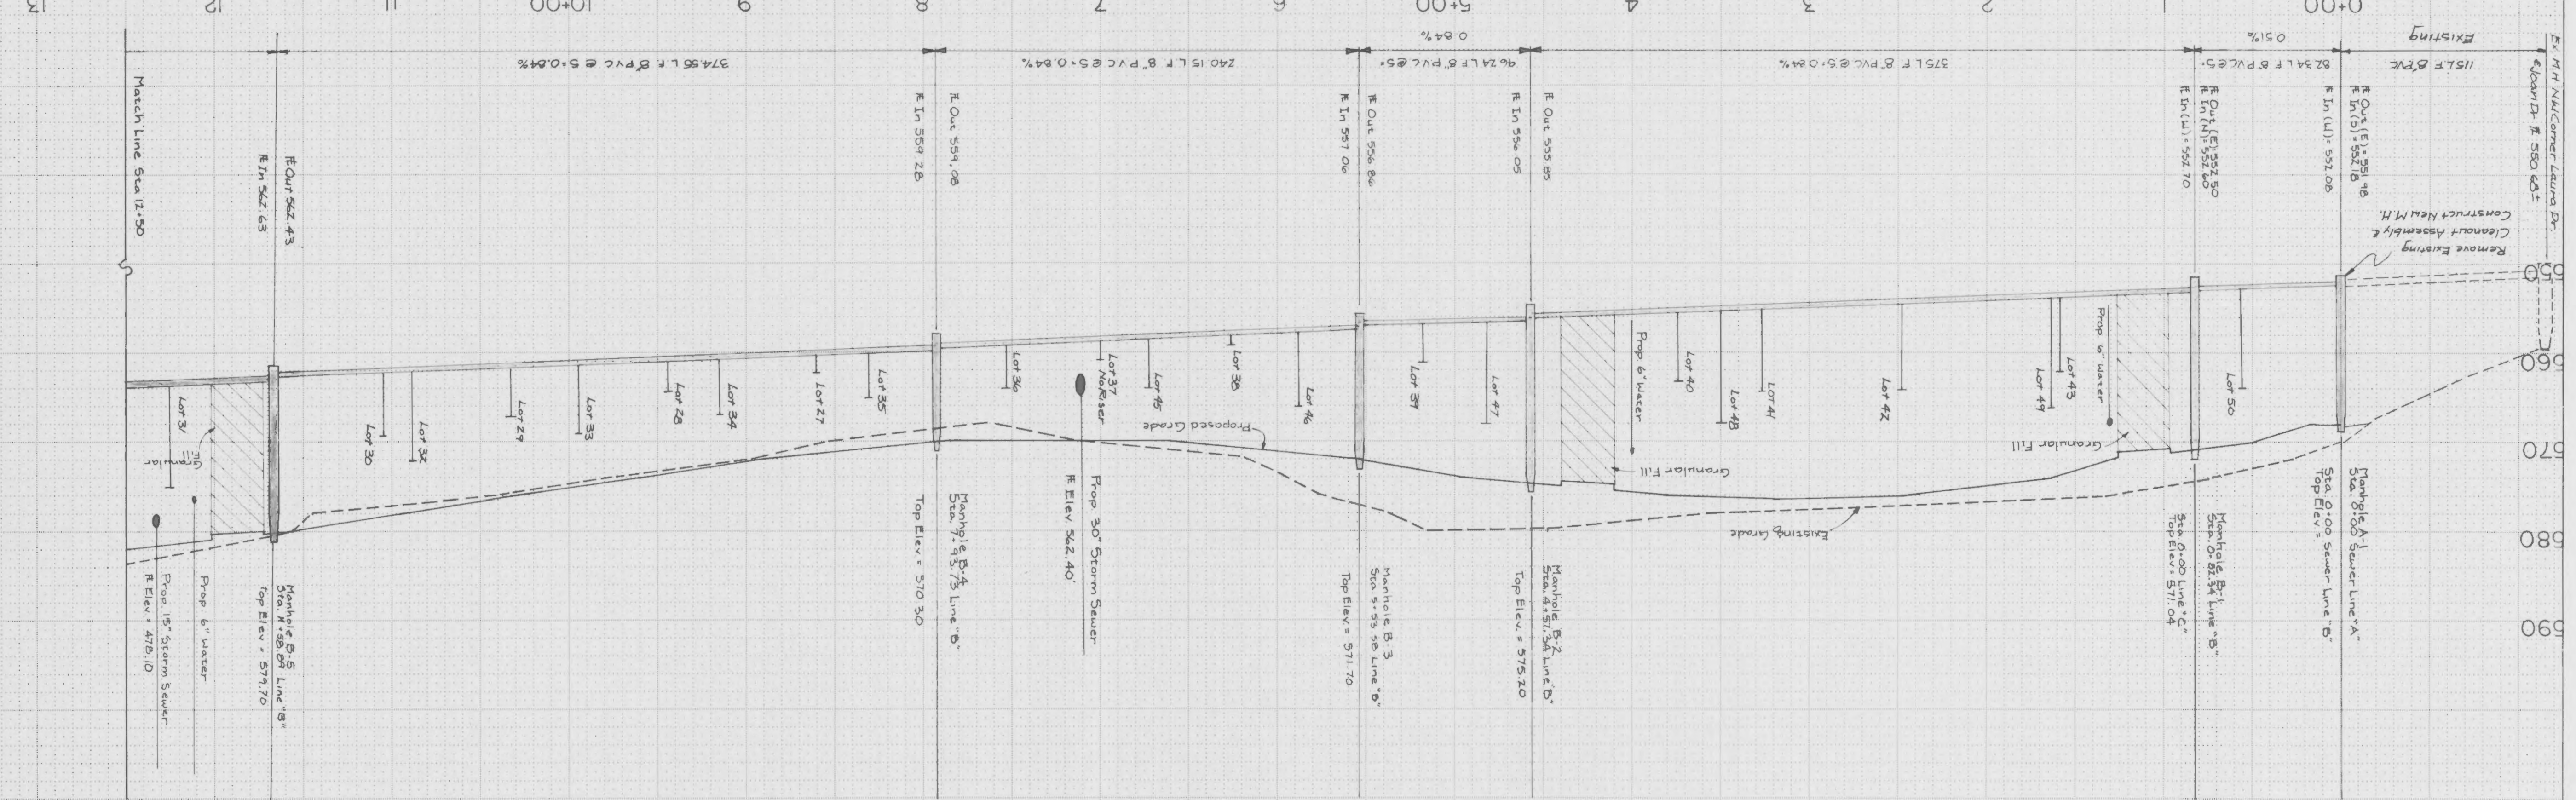

LINE B

**GBA**  
 GEORGE BUTLER ASSOCIATES, INC.  
 Engineers / Architects / Landscaps Architects / Planners

PROJECT		K-LAND SEWER PROFILE	
SHEET NO.		12	
TOTAL SHEETS		15	
REVISIONS:			
PROJECT NO.: 4576			
DATE:			