


WINDING WOODS Phase 1  
Sanitary Sewer Profiles  
June 24, 1993 93-303

NOTE: This outfall line through Phase 2 is designed to serve Phase 1 only. Upon approval of design of Phase 2, Wyes 4 laterals will be added & tops may be adjusted slightly per final plan design.


DATE	
BY	
FINAL SURVEY	
PLOTTED	
NOTE BOOK	
AREAS CHECKED	

DATE	
BY	
ORIGINAL SURVEY	
PLOTTED	
NOTE BOOK	
AREAS CHECKED	

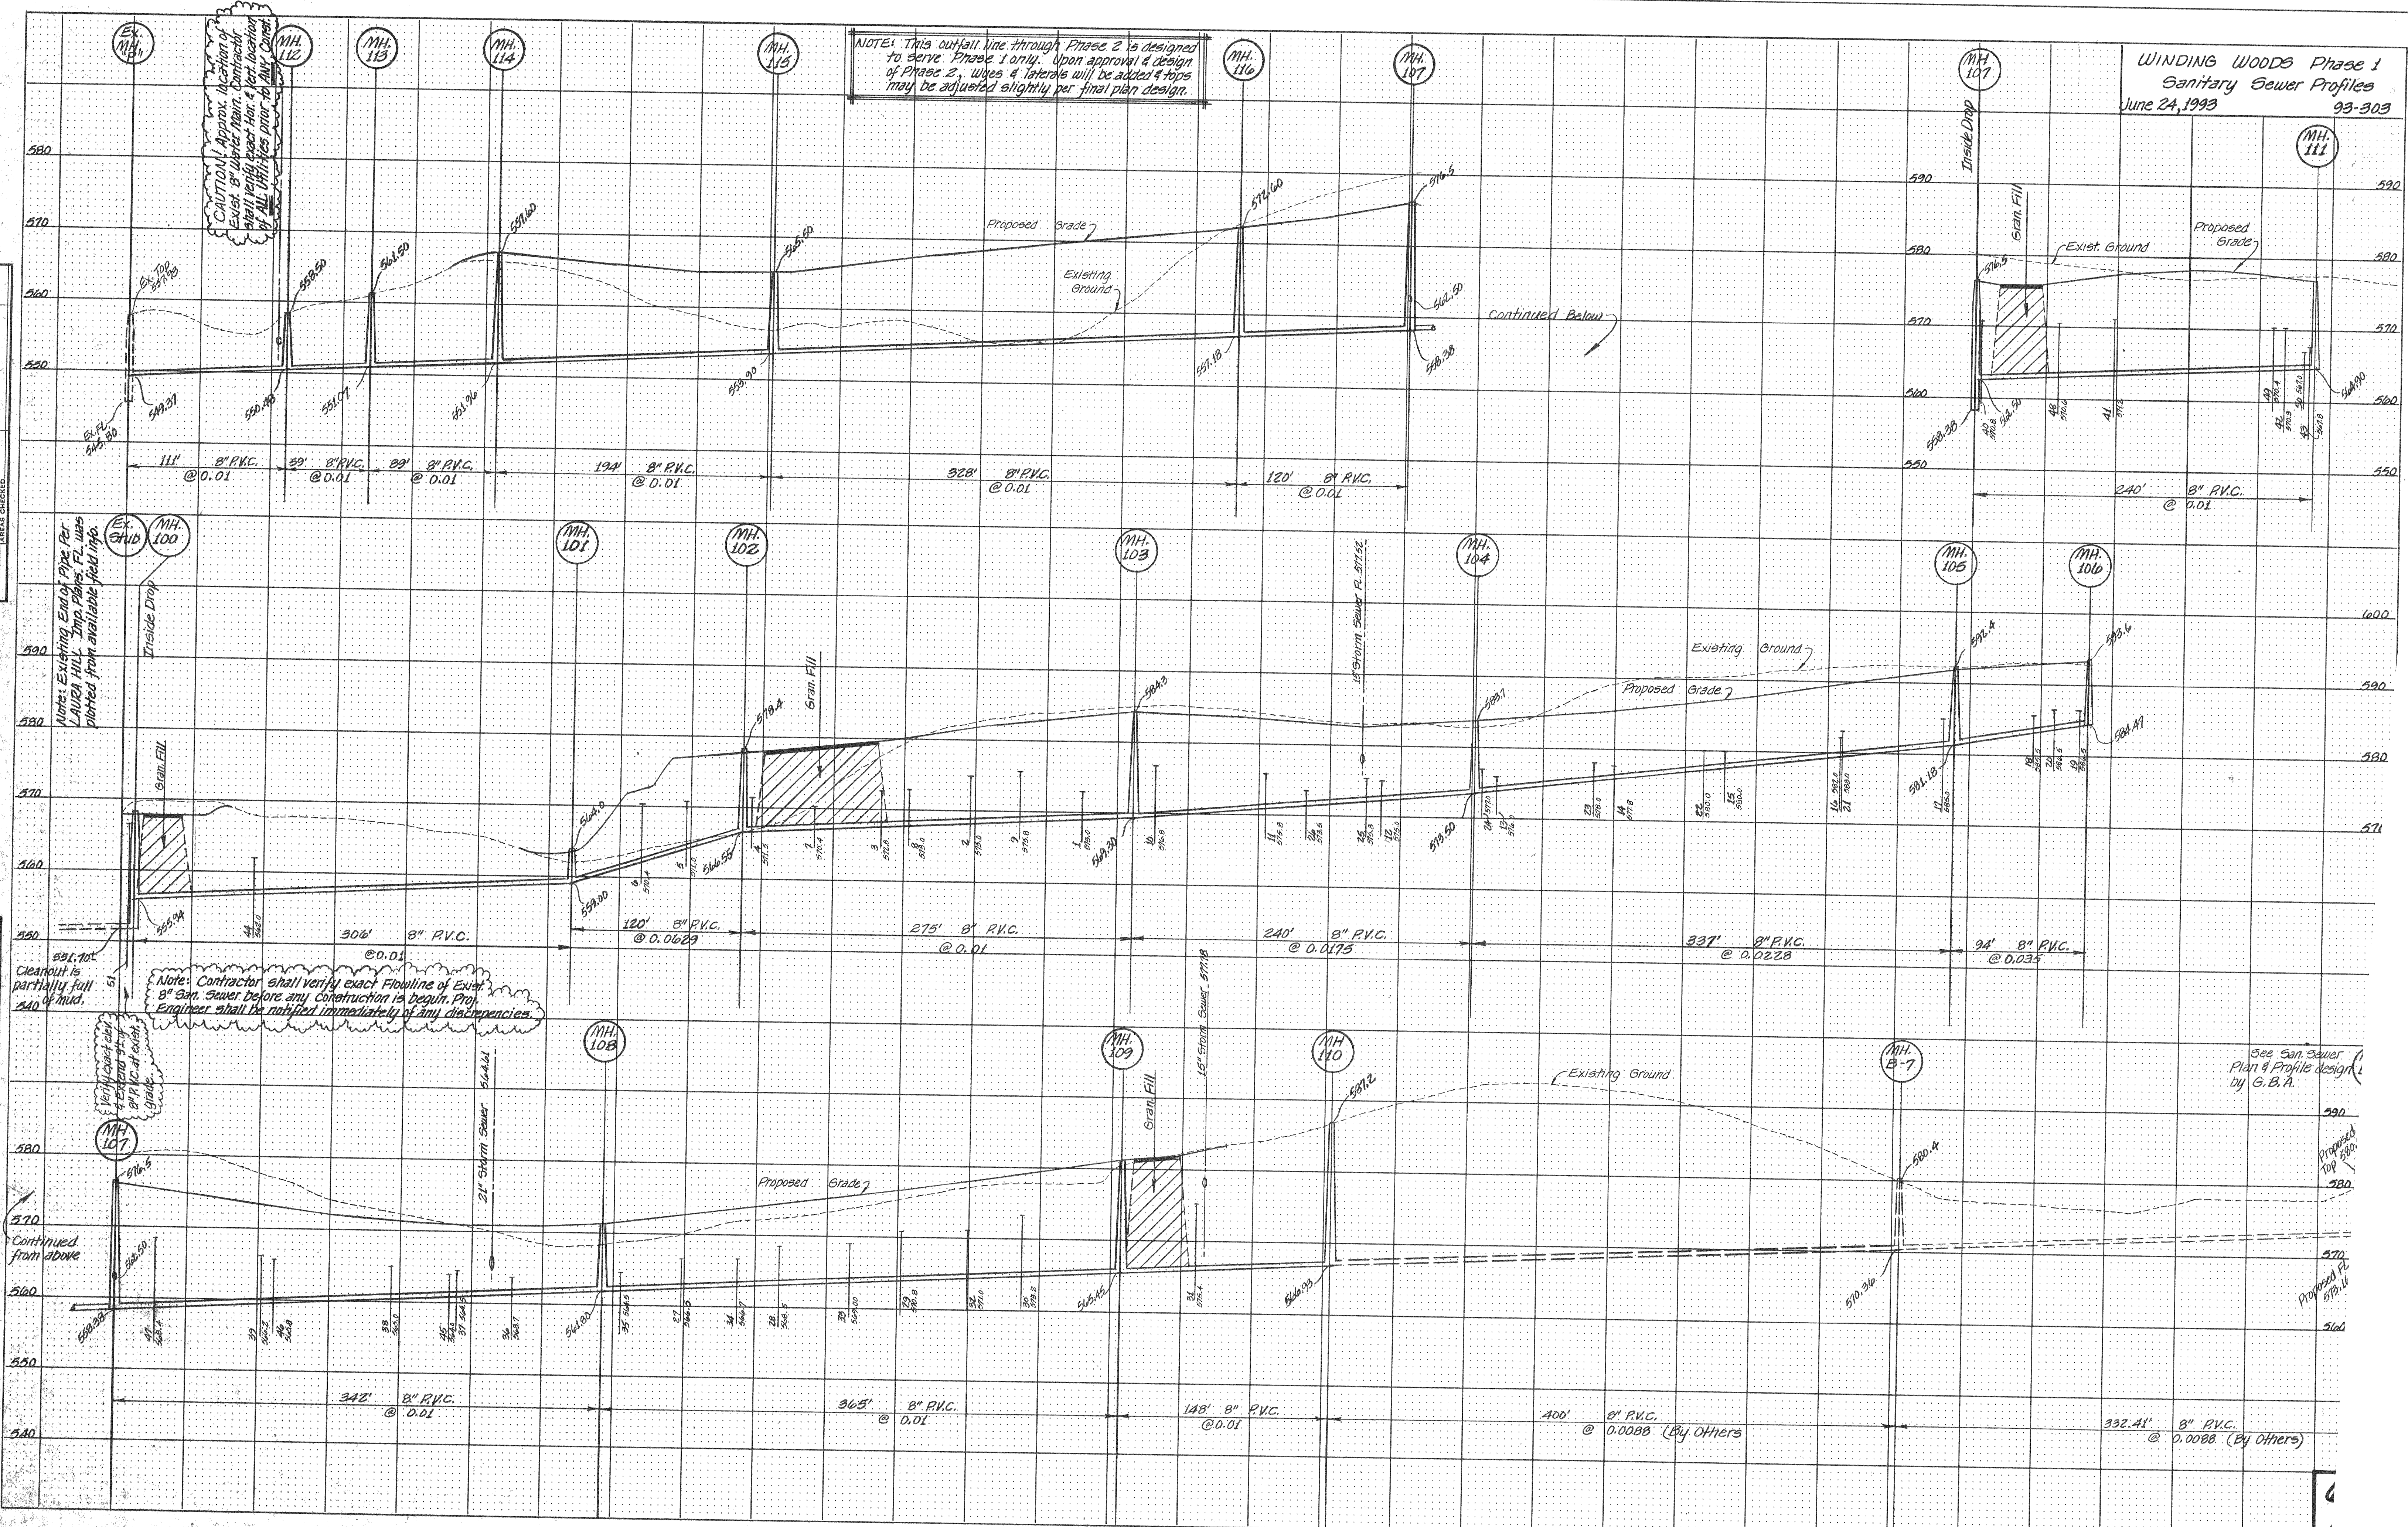

Note: Contractor shall verify exact flowline of exist 8\"/>

See San Sewer Plan & Profile design by G.B.A.