



FLAT PLAN
WINDSONG

JULY 18, 1987 85-2084A
REV. 8-3-89
REV. 3-1-91

PROPERTY N/E
THE O'FALLON PARTNERSHIP
478/15 334/194

PROPERTY N/E
SCHNEIDER
941/987

NOTE: ALL PAVEMENT TO BE 26' W. 6" THICK
NON-REINFORCED P.C. CONCRETE
W/ INTEGRAL ROLLED CURB UNLESS
OTHERWISE NOTED ON THIS PLAN.
(SEE DETAIL SHEET 15 OF 16.)

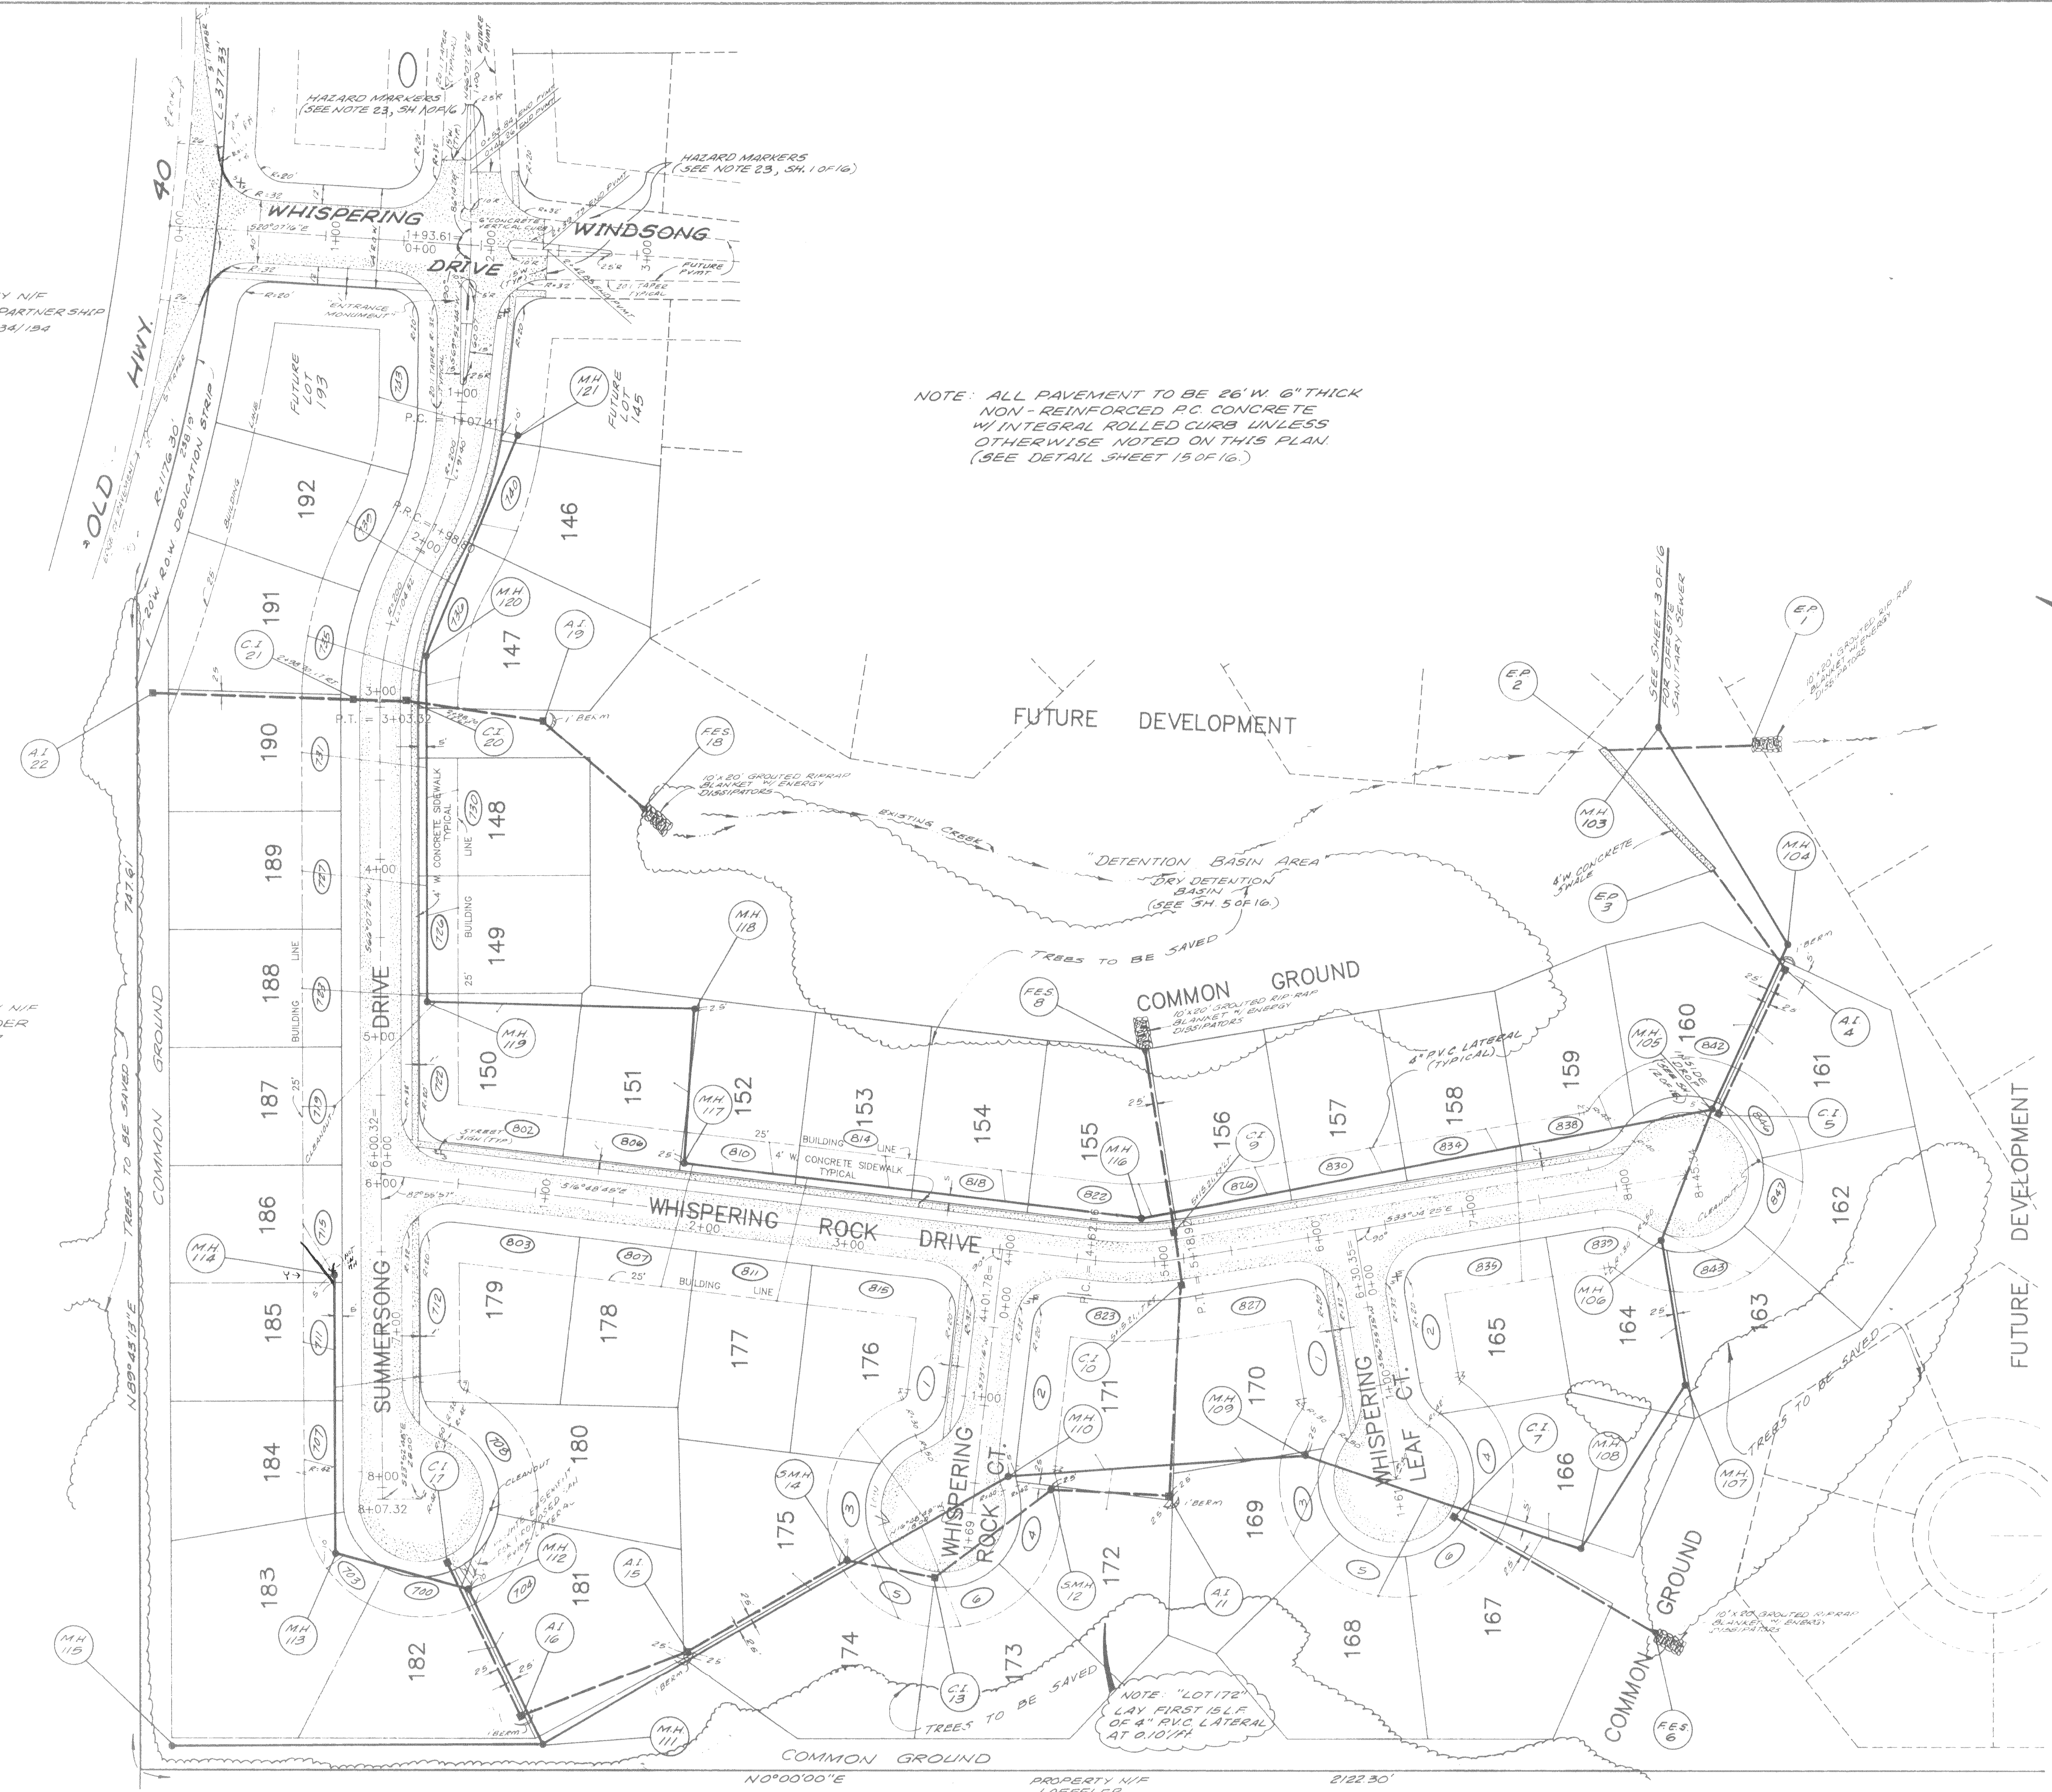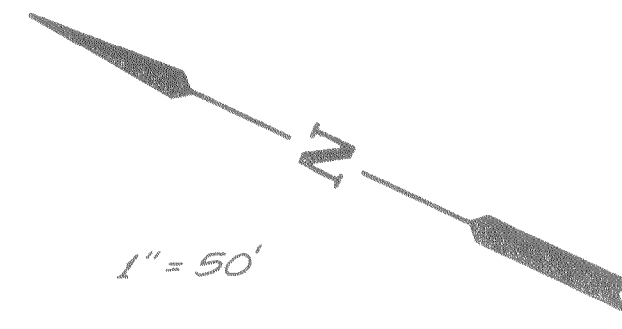

NOTE: "LOT 172"
LAY FIRST 15'L.F.
OF 4" RVC LATERAL
AT 0.10'/FH