


NOTE: ALL ROUNDING ELEVATIONS ARE TOP OF CURB.

STREET ROUNDINGS
WINDSONG

JULY 13, 1959 85-2084A
8-3-59

SCALE:
1" = 50' HORIZ.
1" = 10' VERT.

FINAL SURVEY
PLOTTED
NOTED FOR AIRAS
NO AIRAS CHECKED

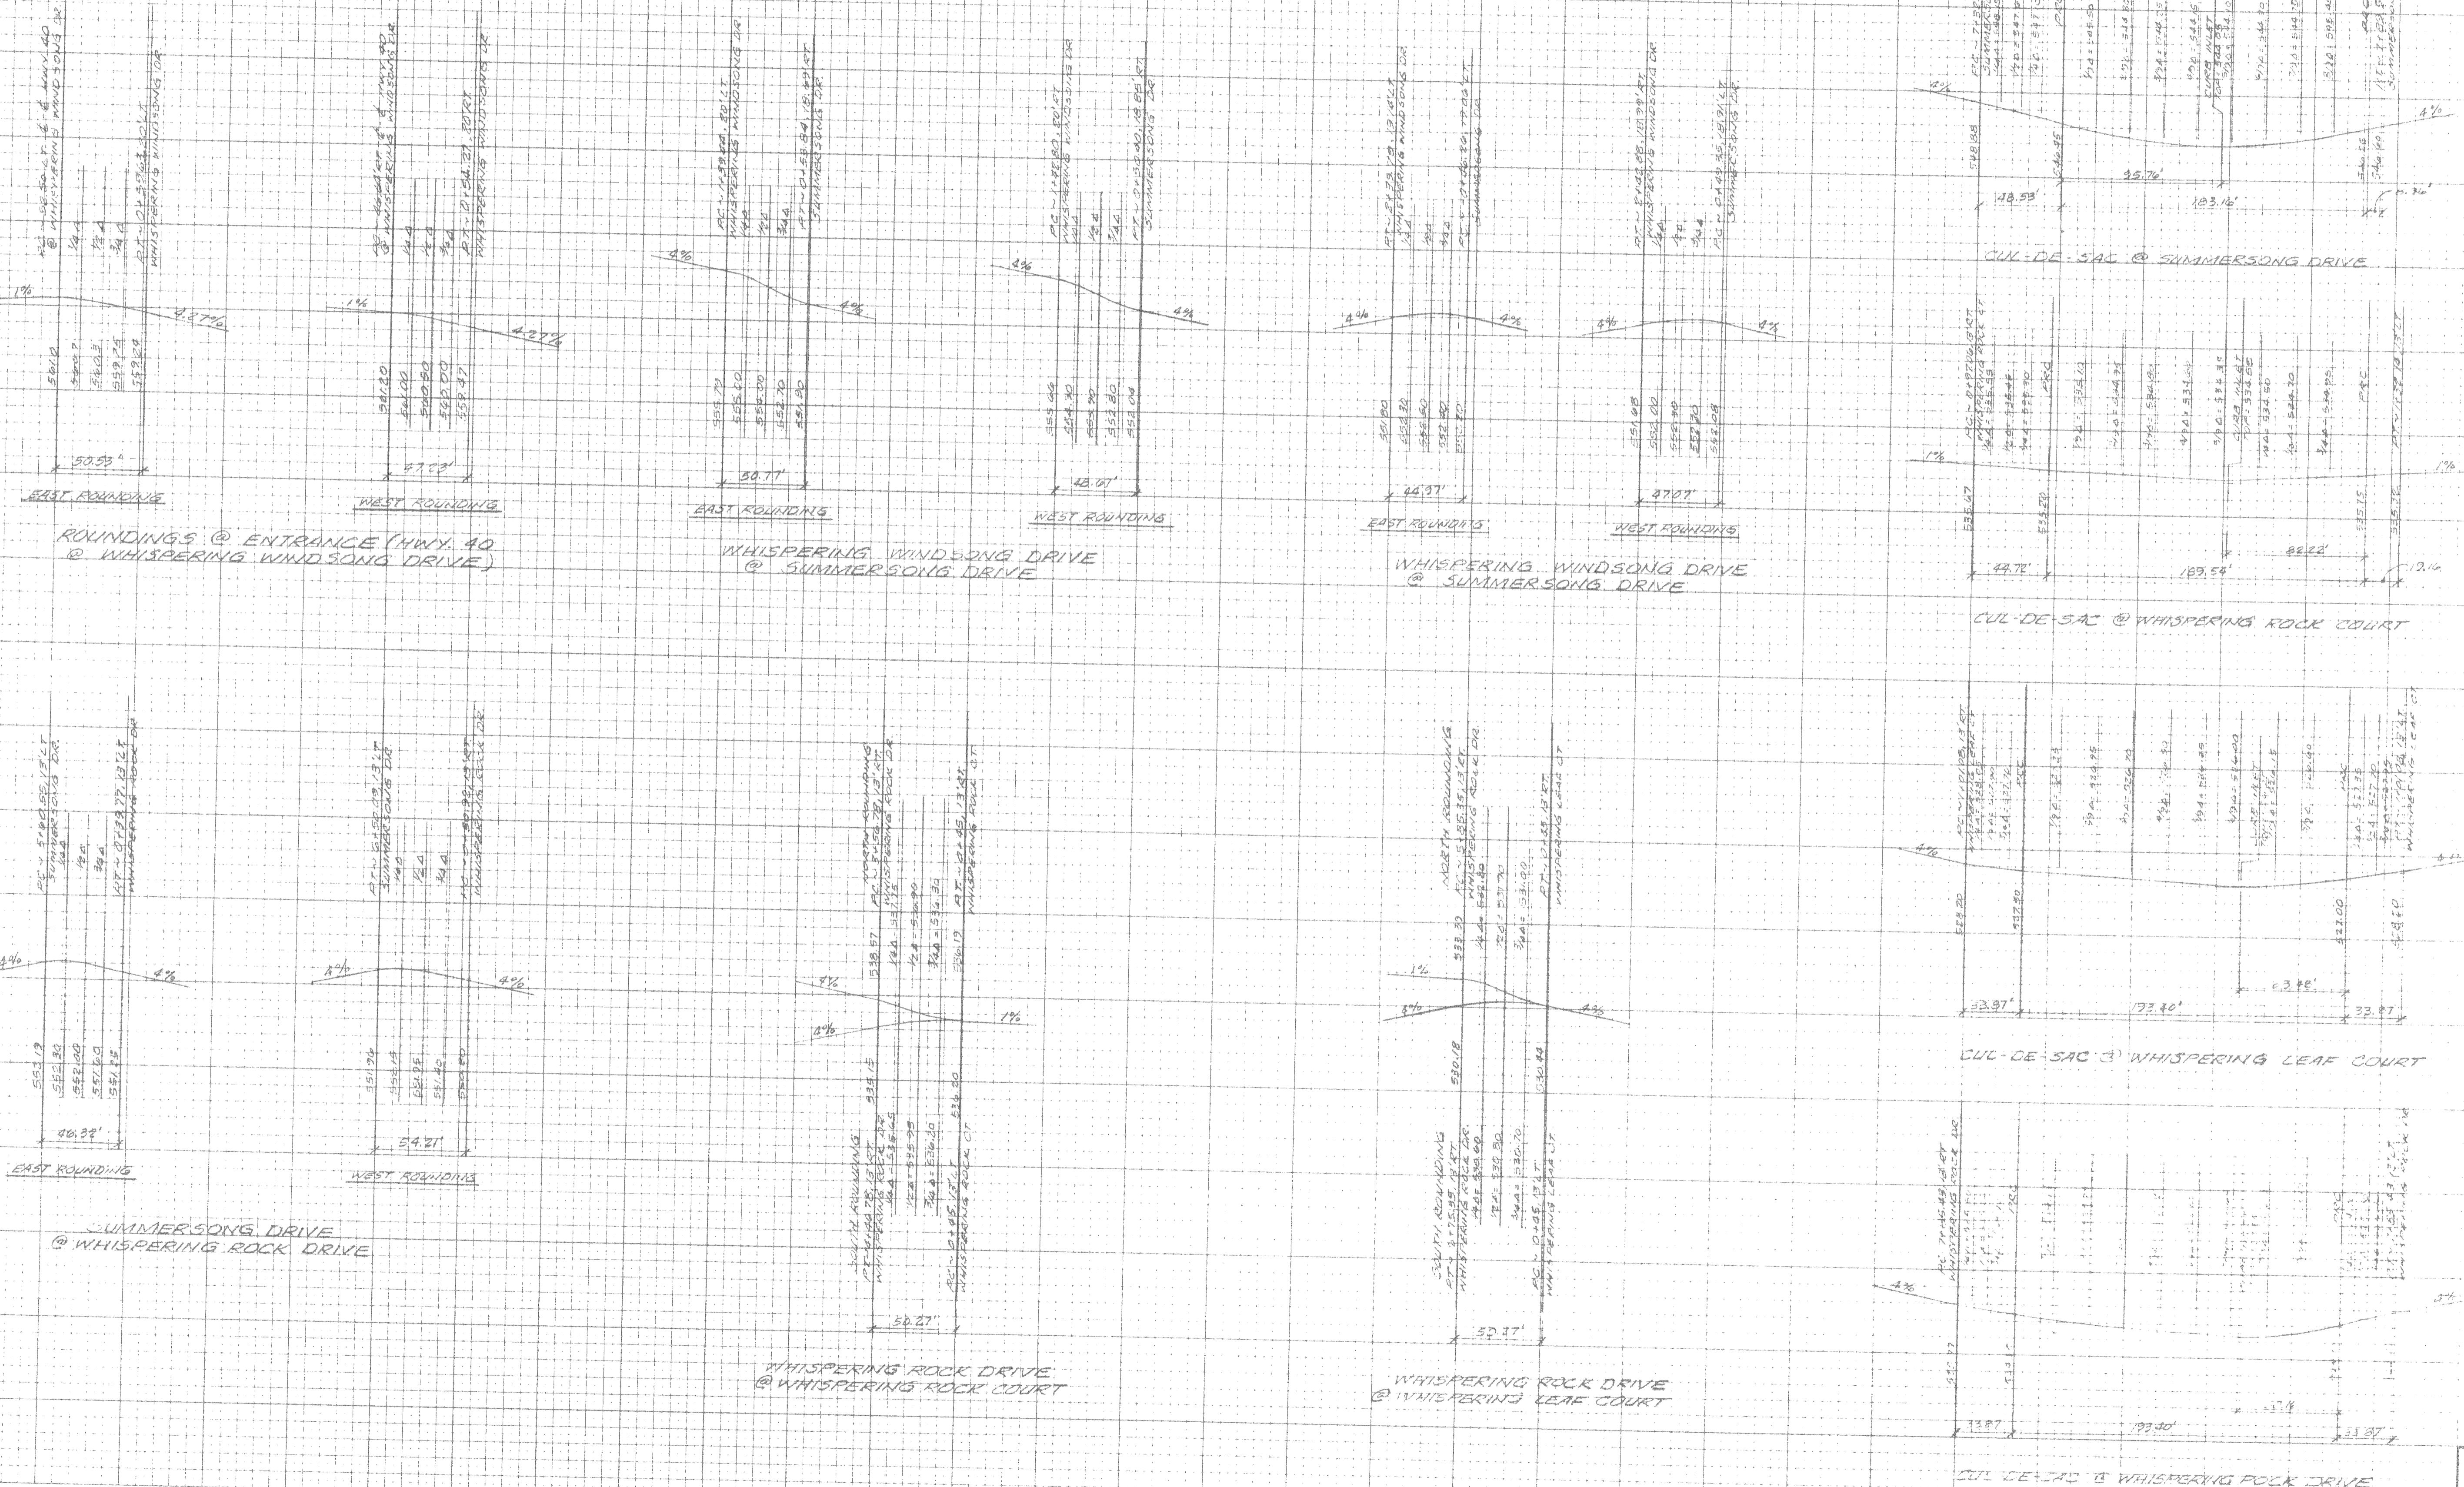

ORIGINAL SURVEY
PLOTTED
NOTED FOR AIRAS
NO AIRAS CHECKED