


SEWER PROFILES
WINDSONG

JULY 18, 1989 85-20241
REV. 7-27-89 SCALE: 1"=30' HORIZ
REV. 8-12-89 1"=10' VERT
MM 103

FINAL SURVEY DATE
REVISED DATE
ELECTRIC TEMPLATE
NOTE BOOK NUMBER
AREAS
NO. DATE

ORIGINAL SURVEY DATE
REVISED DATE
ELECTRIC TEMPLATE
NOTE BOOK NUMBER
AREAS
NO. DATE

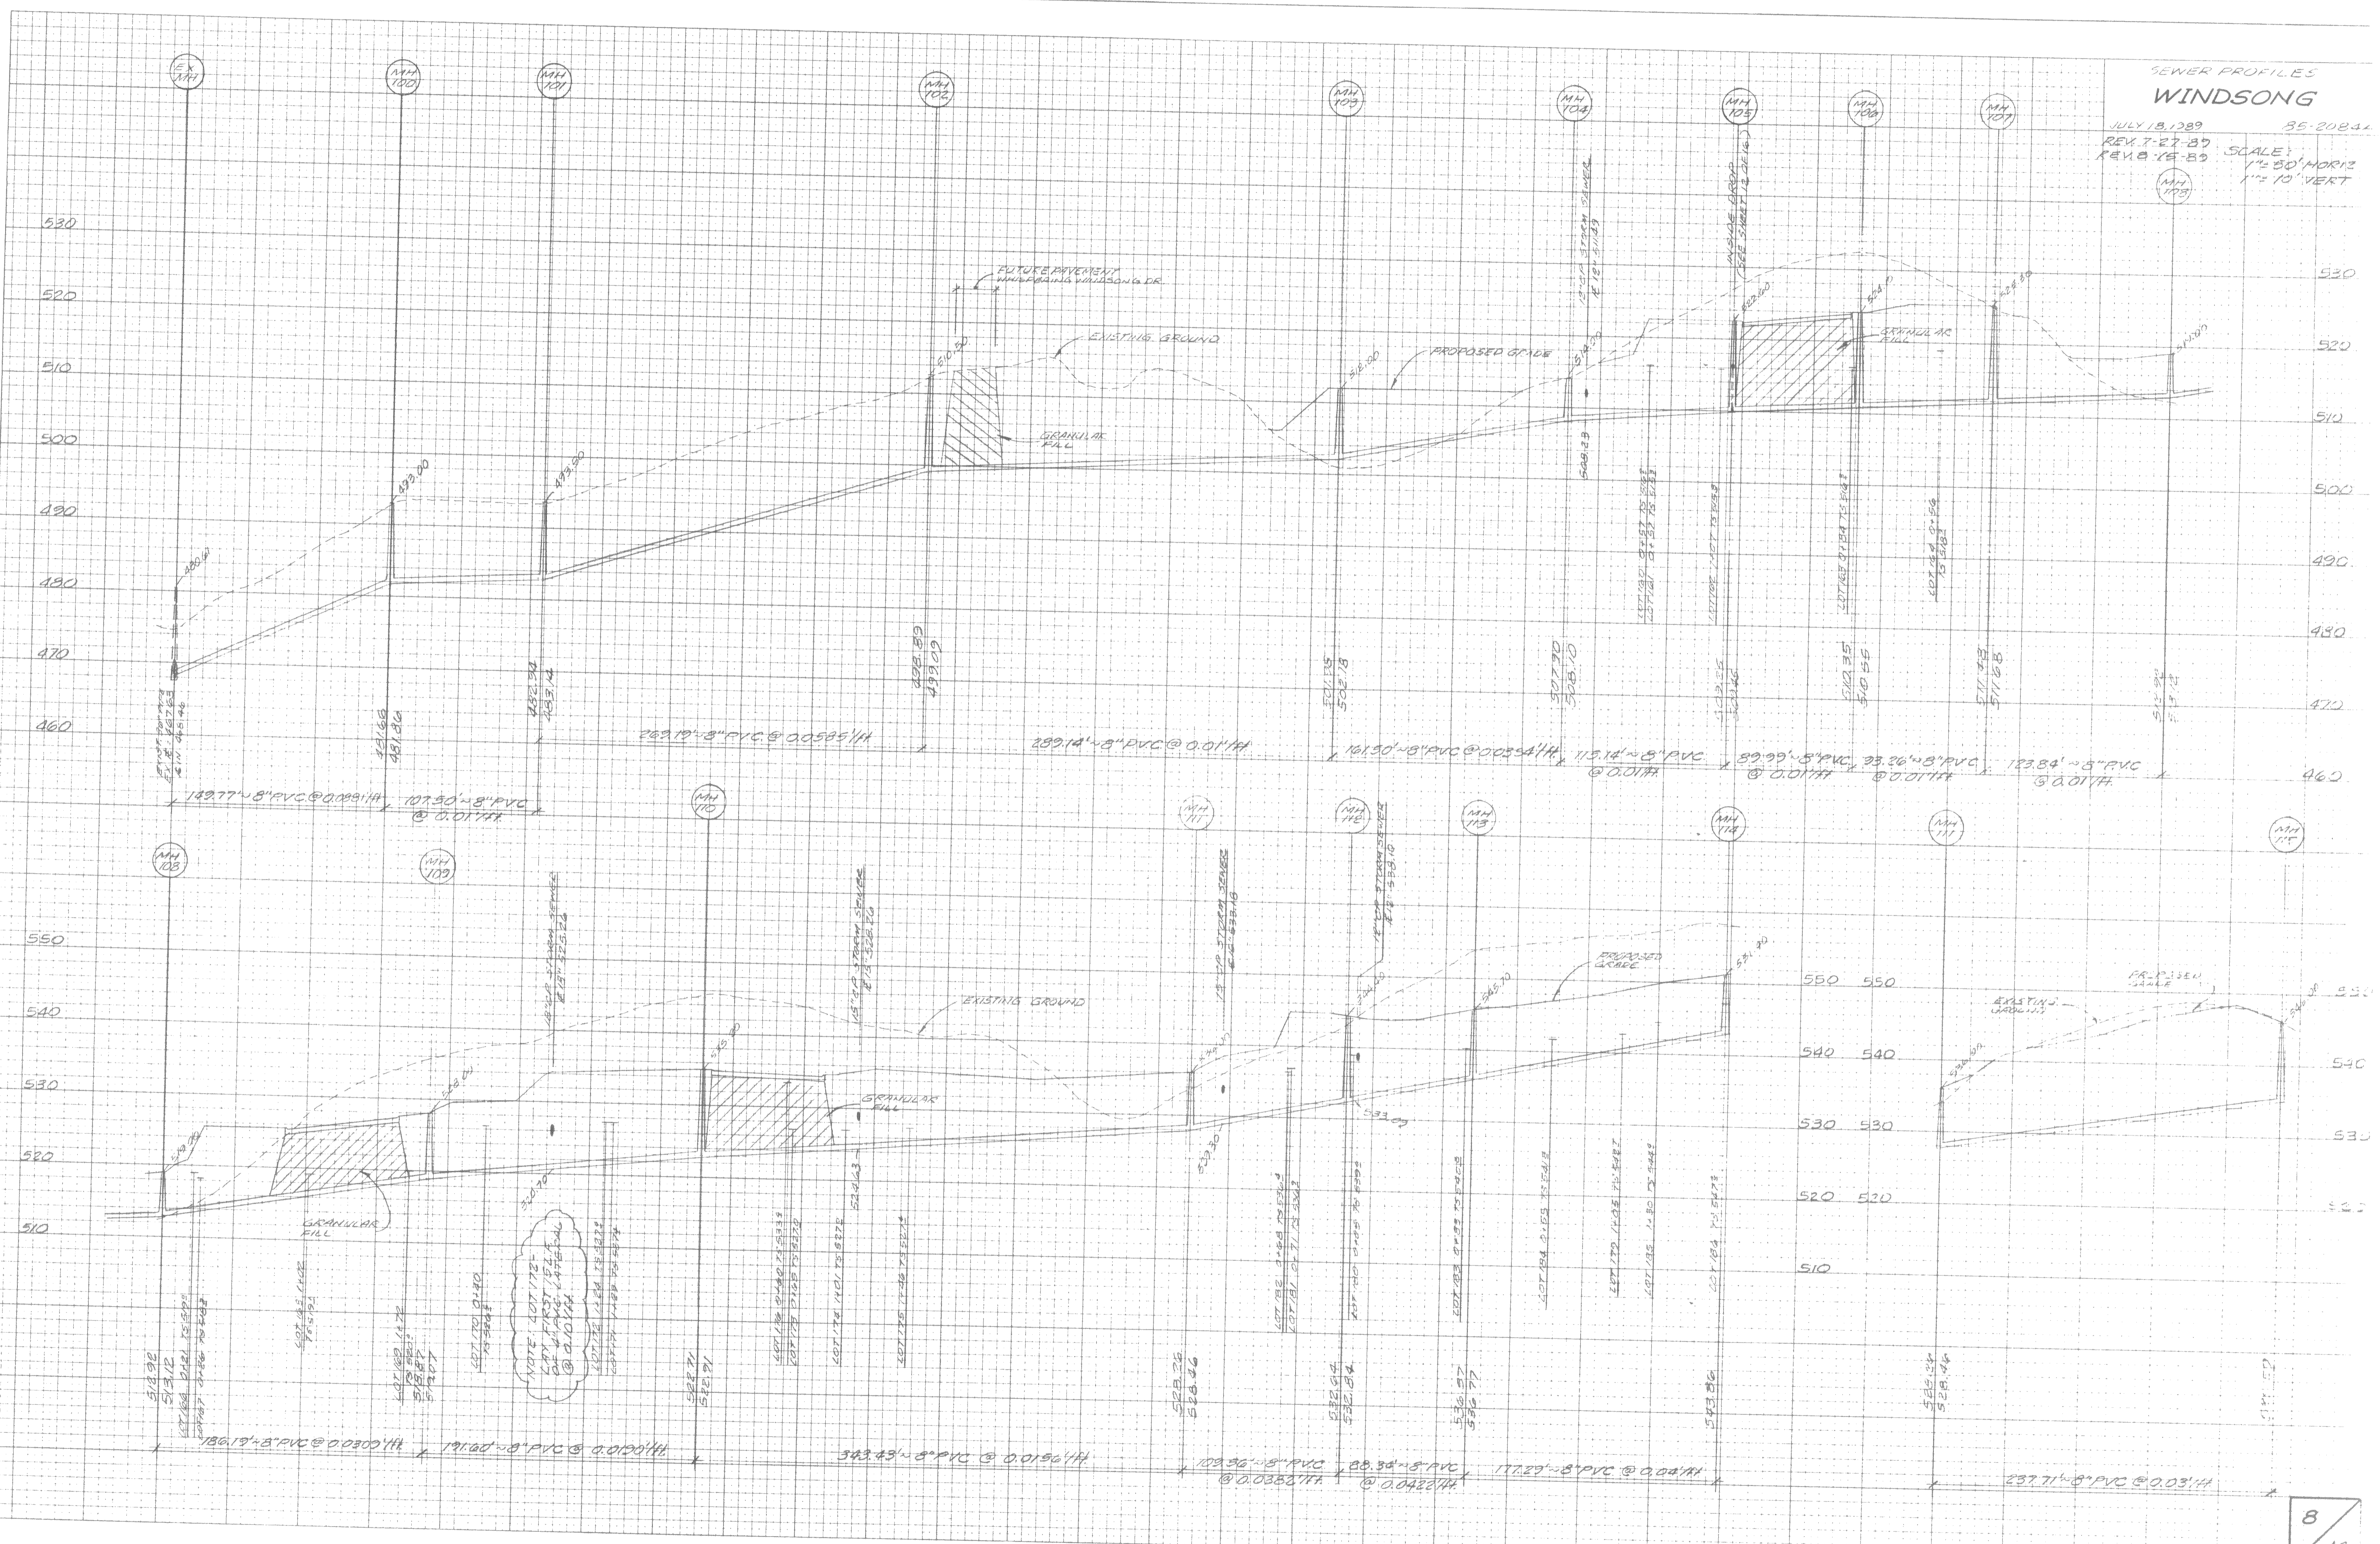

NOTE: 107 178' 5\"/>