
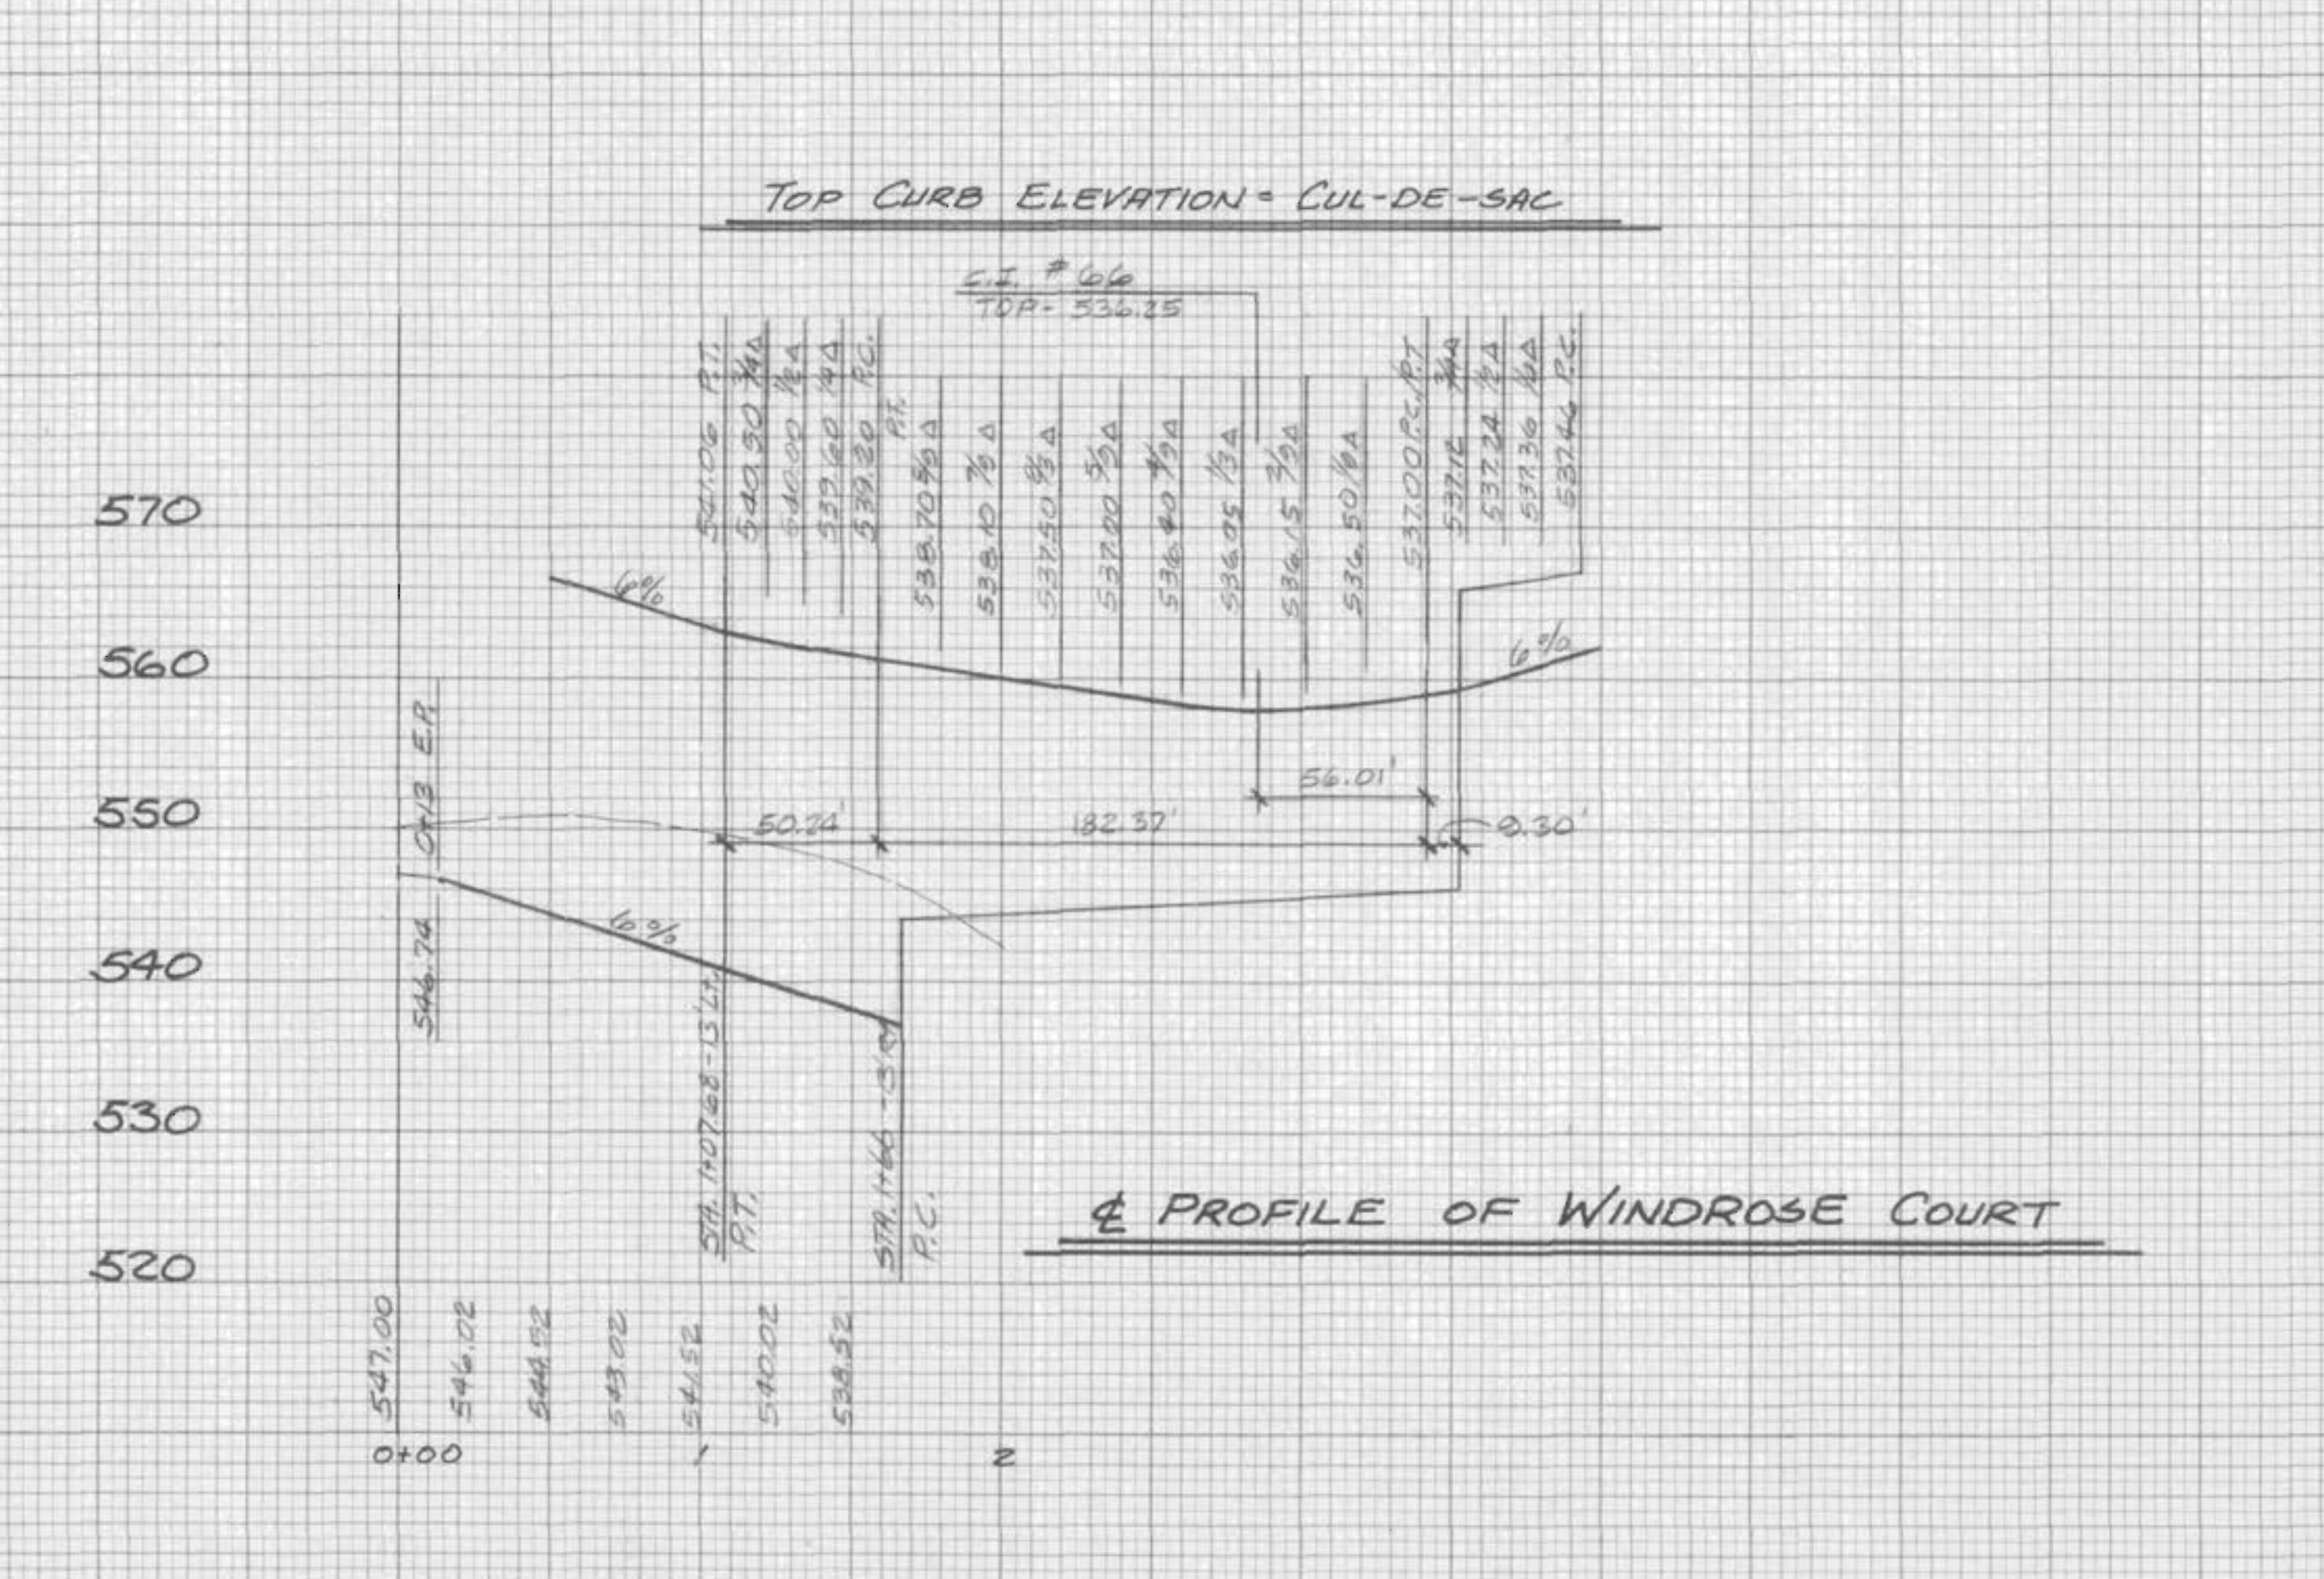
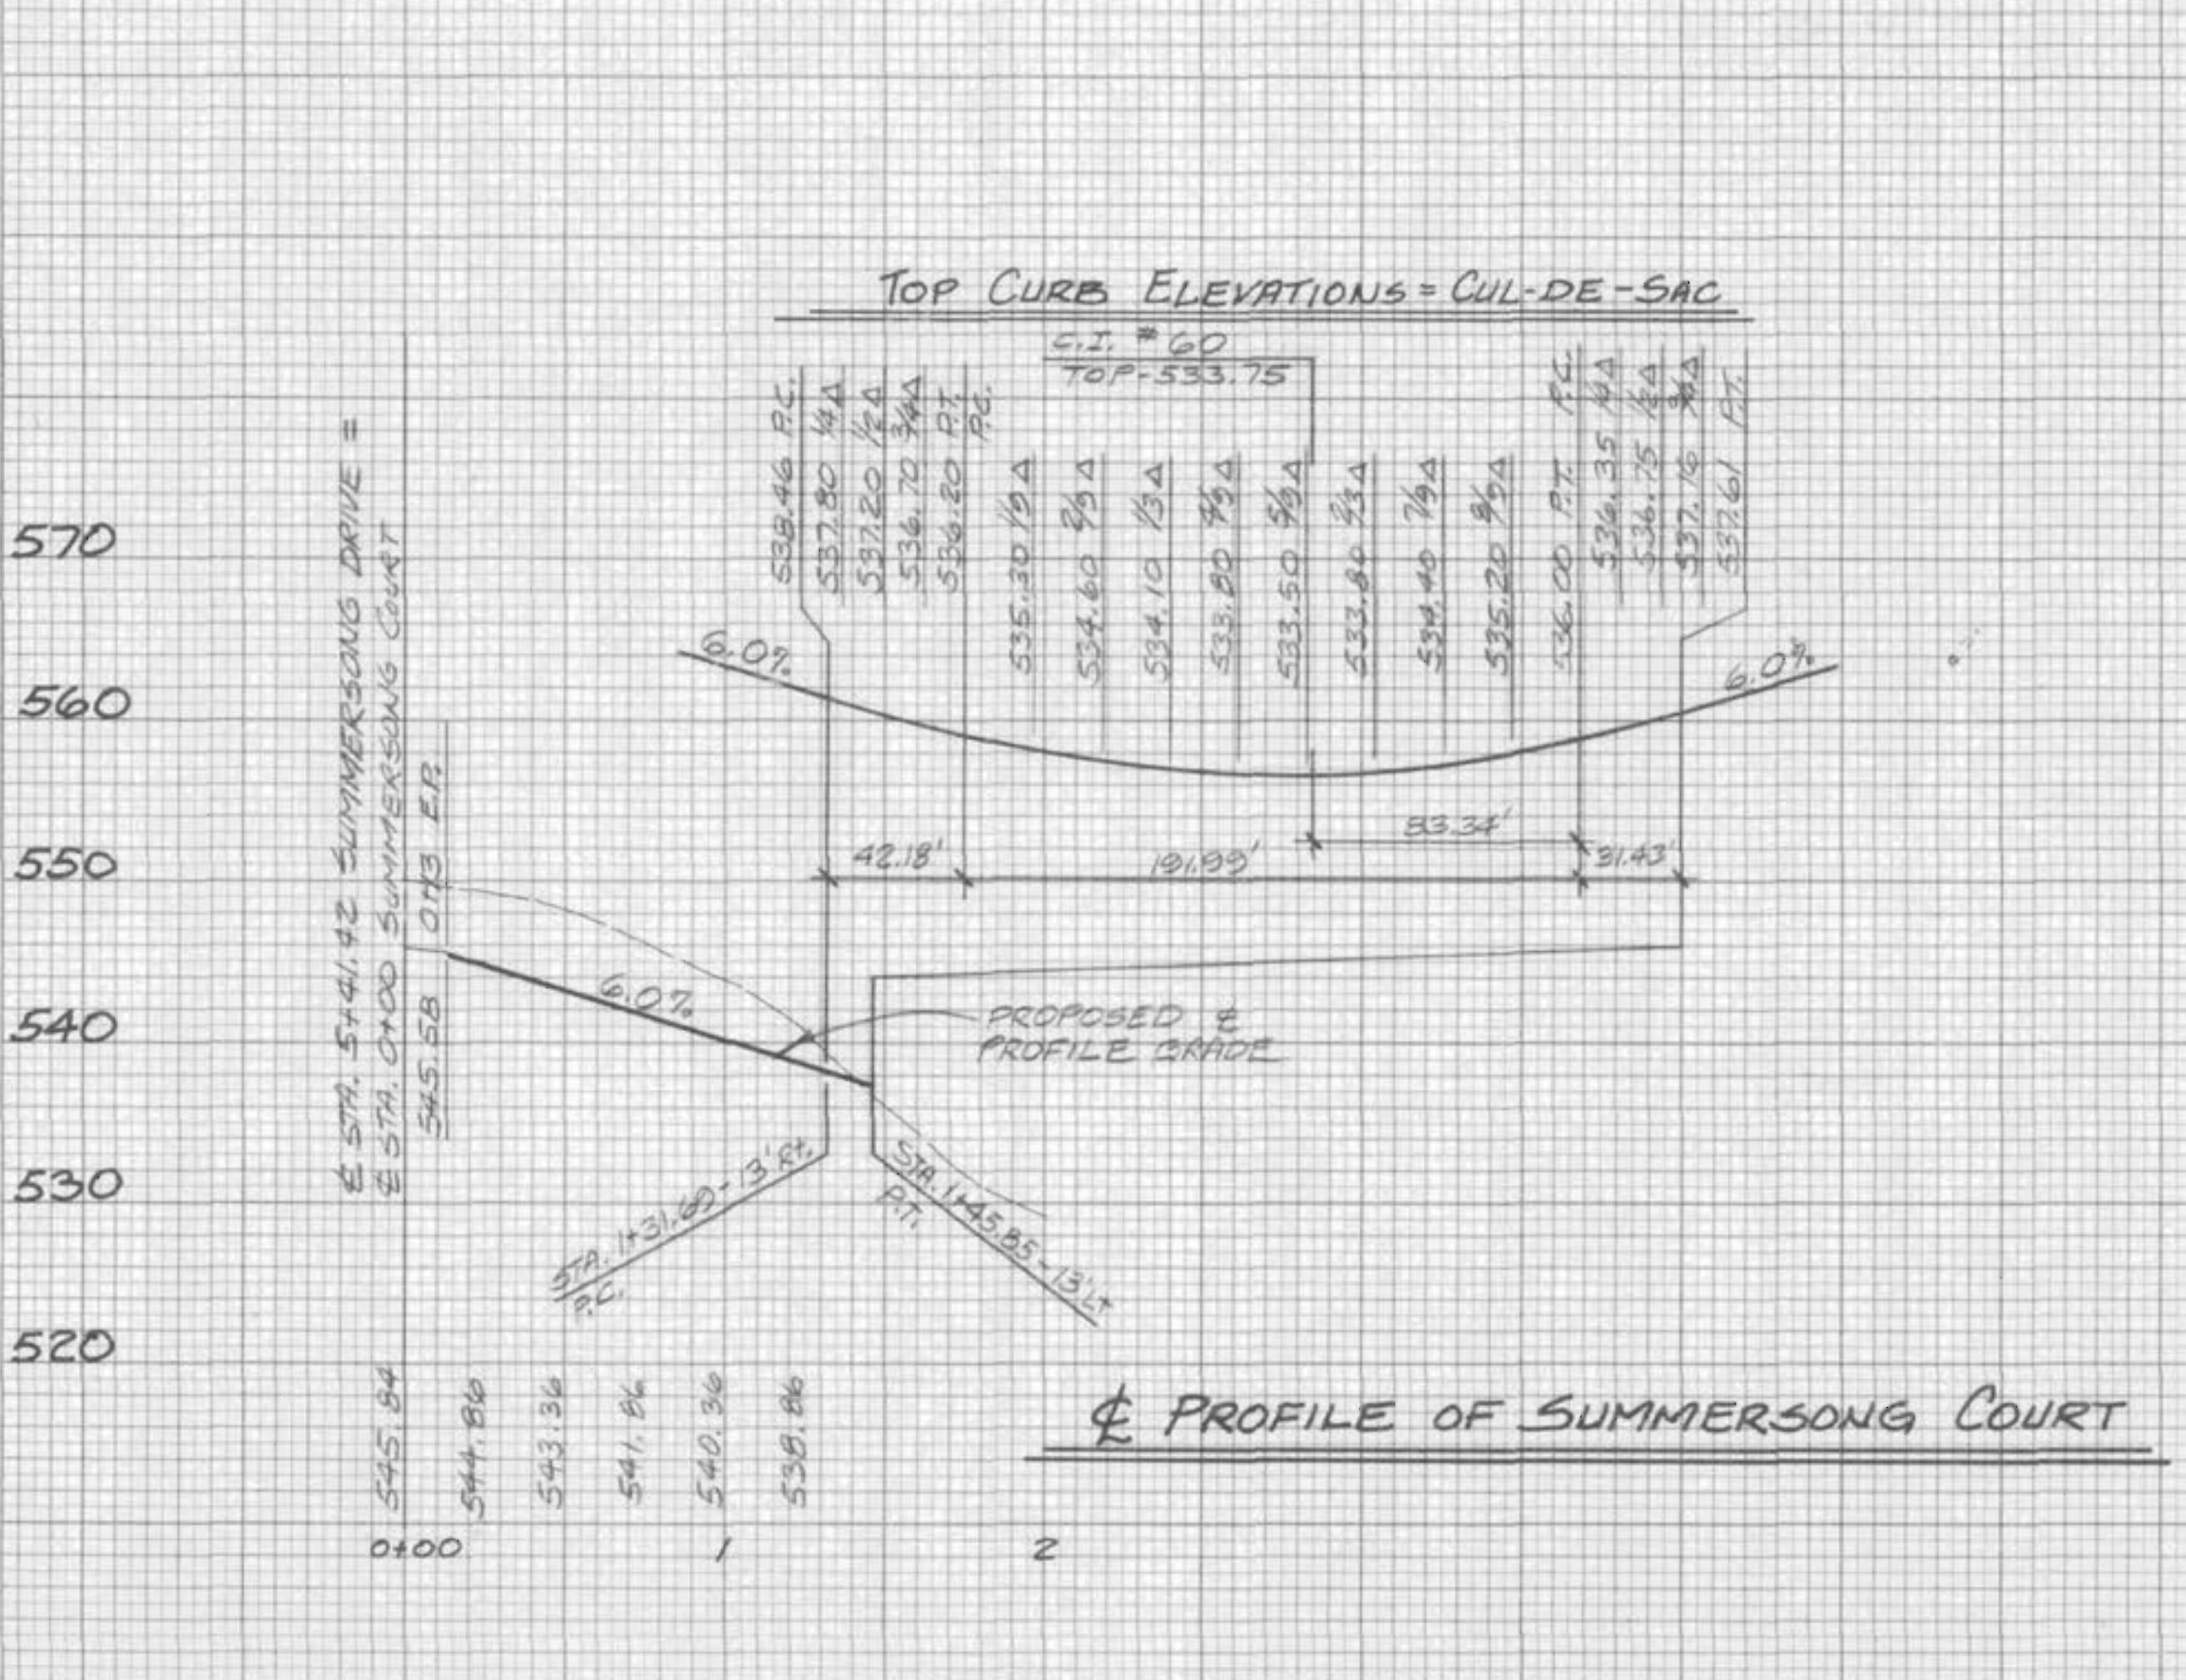


FINAL SURVEY
 DATE: _____ BY: _____
 SURVEYED: _____
 DRAWN: _____
 CHECKED: _____
 NO. OF BOOKS: _____
 AREA CHECKED: _____

ORIGINAL SURVEY
 DATE: _____ BY: _____
 SURVEYED: _____
 DRAWN: _____
 CHECKED: _____
 NO. OF BOOKS: _____
 AREA CHECKED: _____

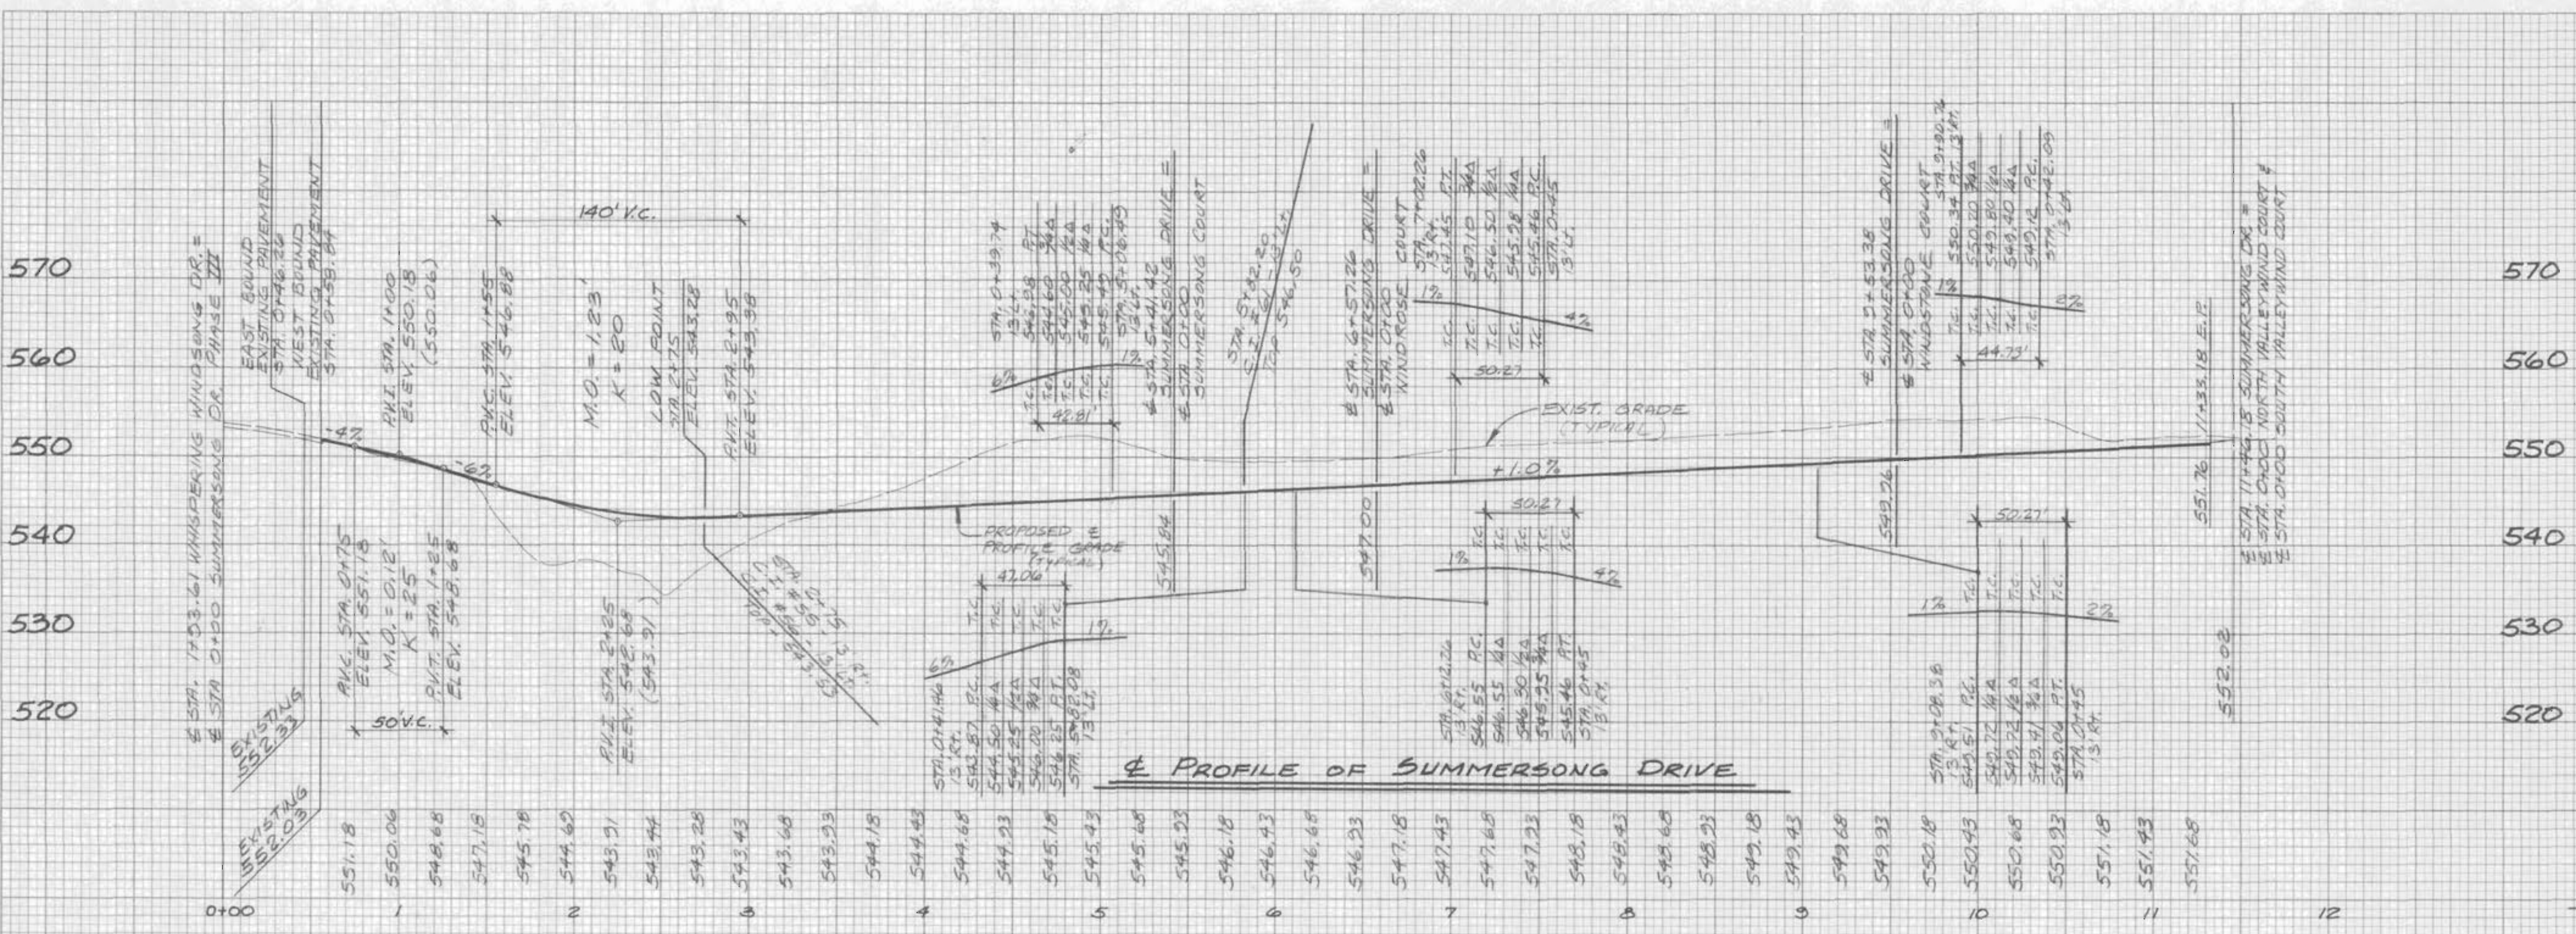

SCALE: 1" = 50' HORIZ.
 1" = 10' VERT.