
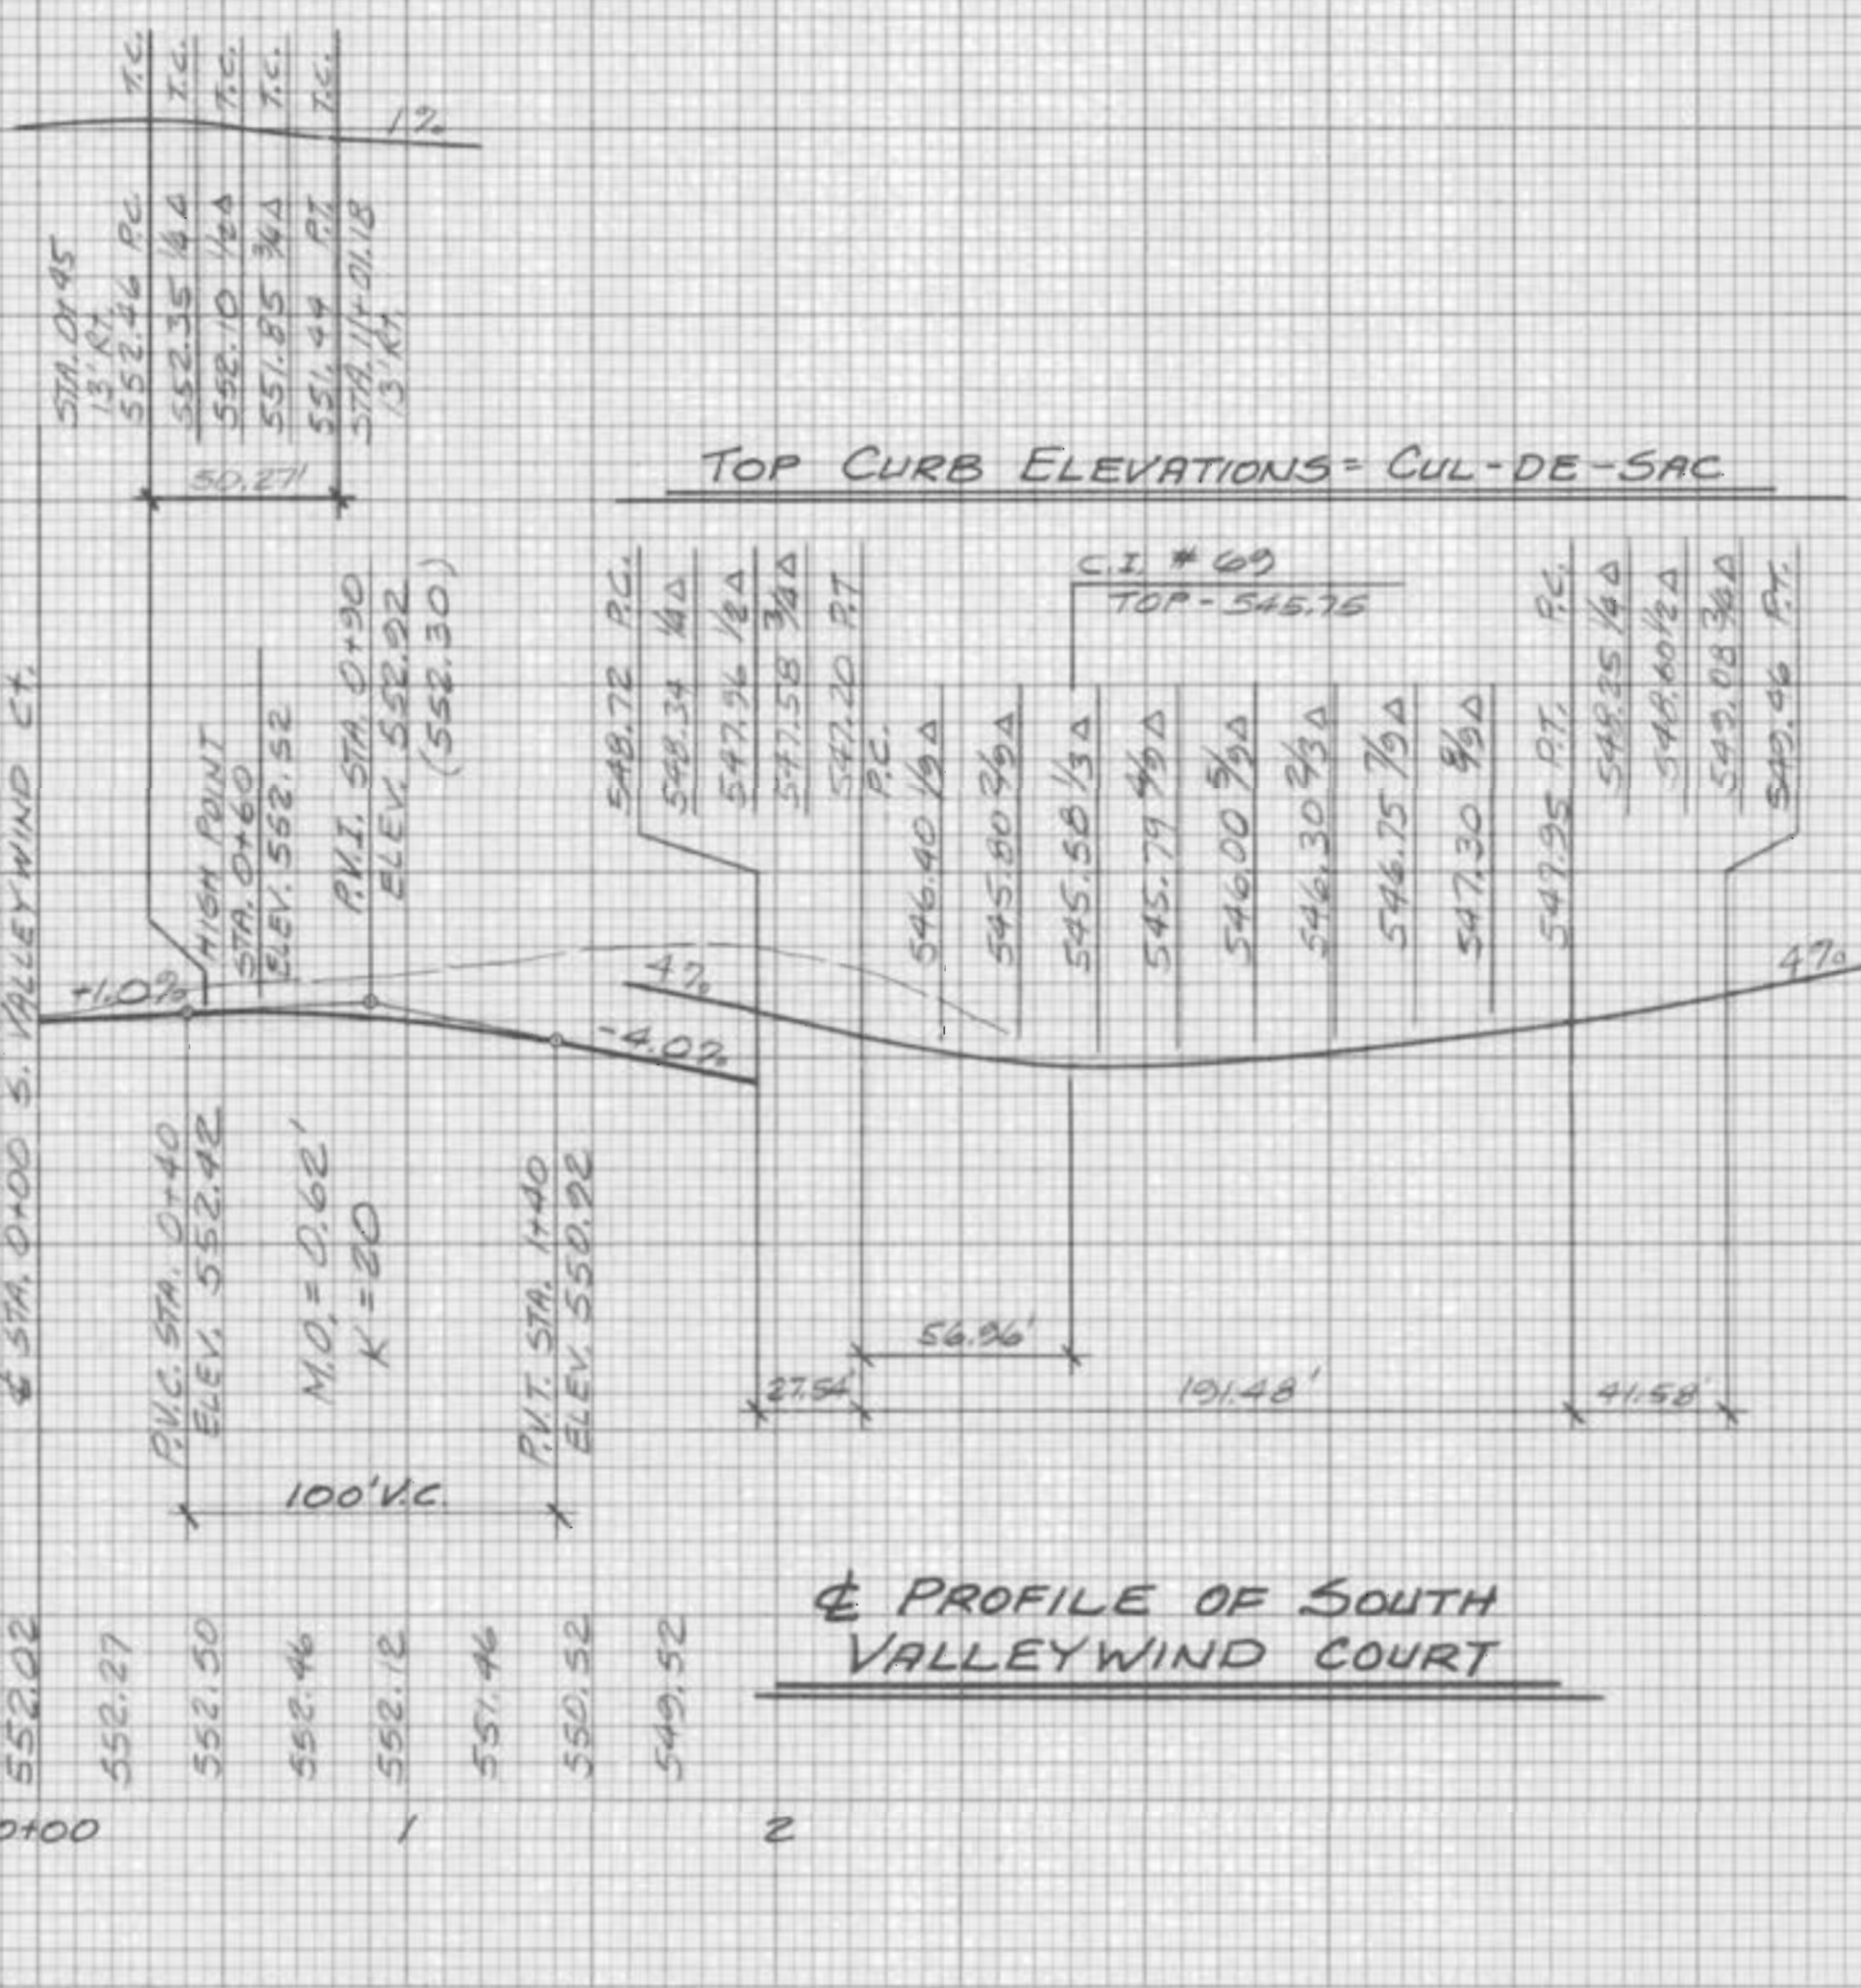
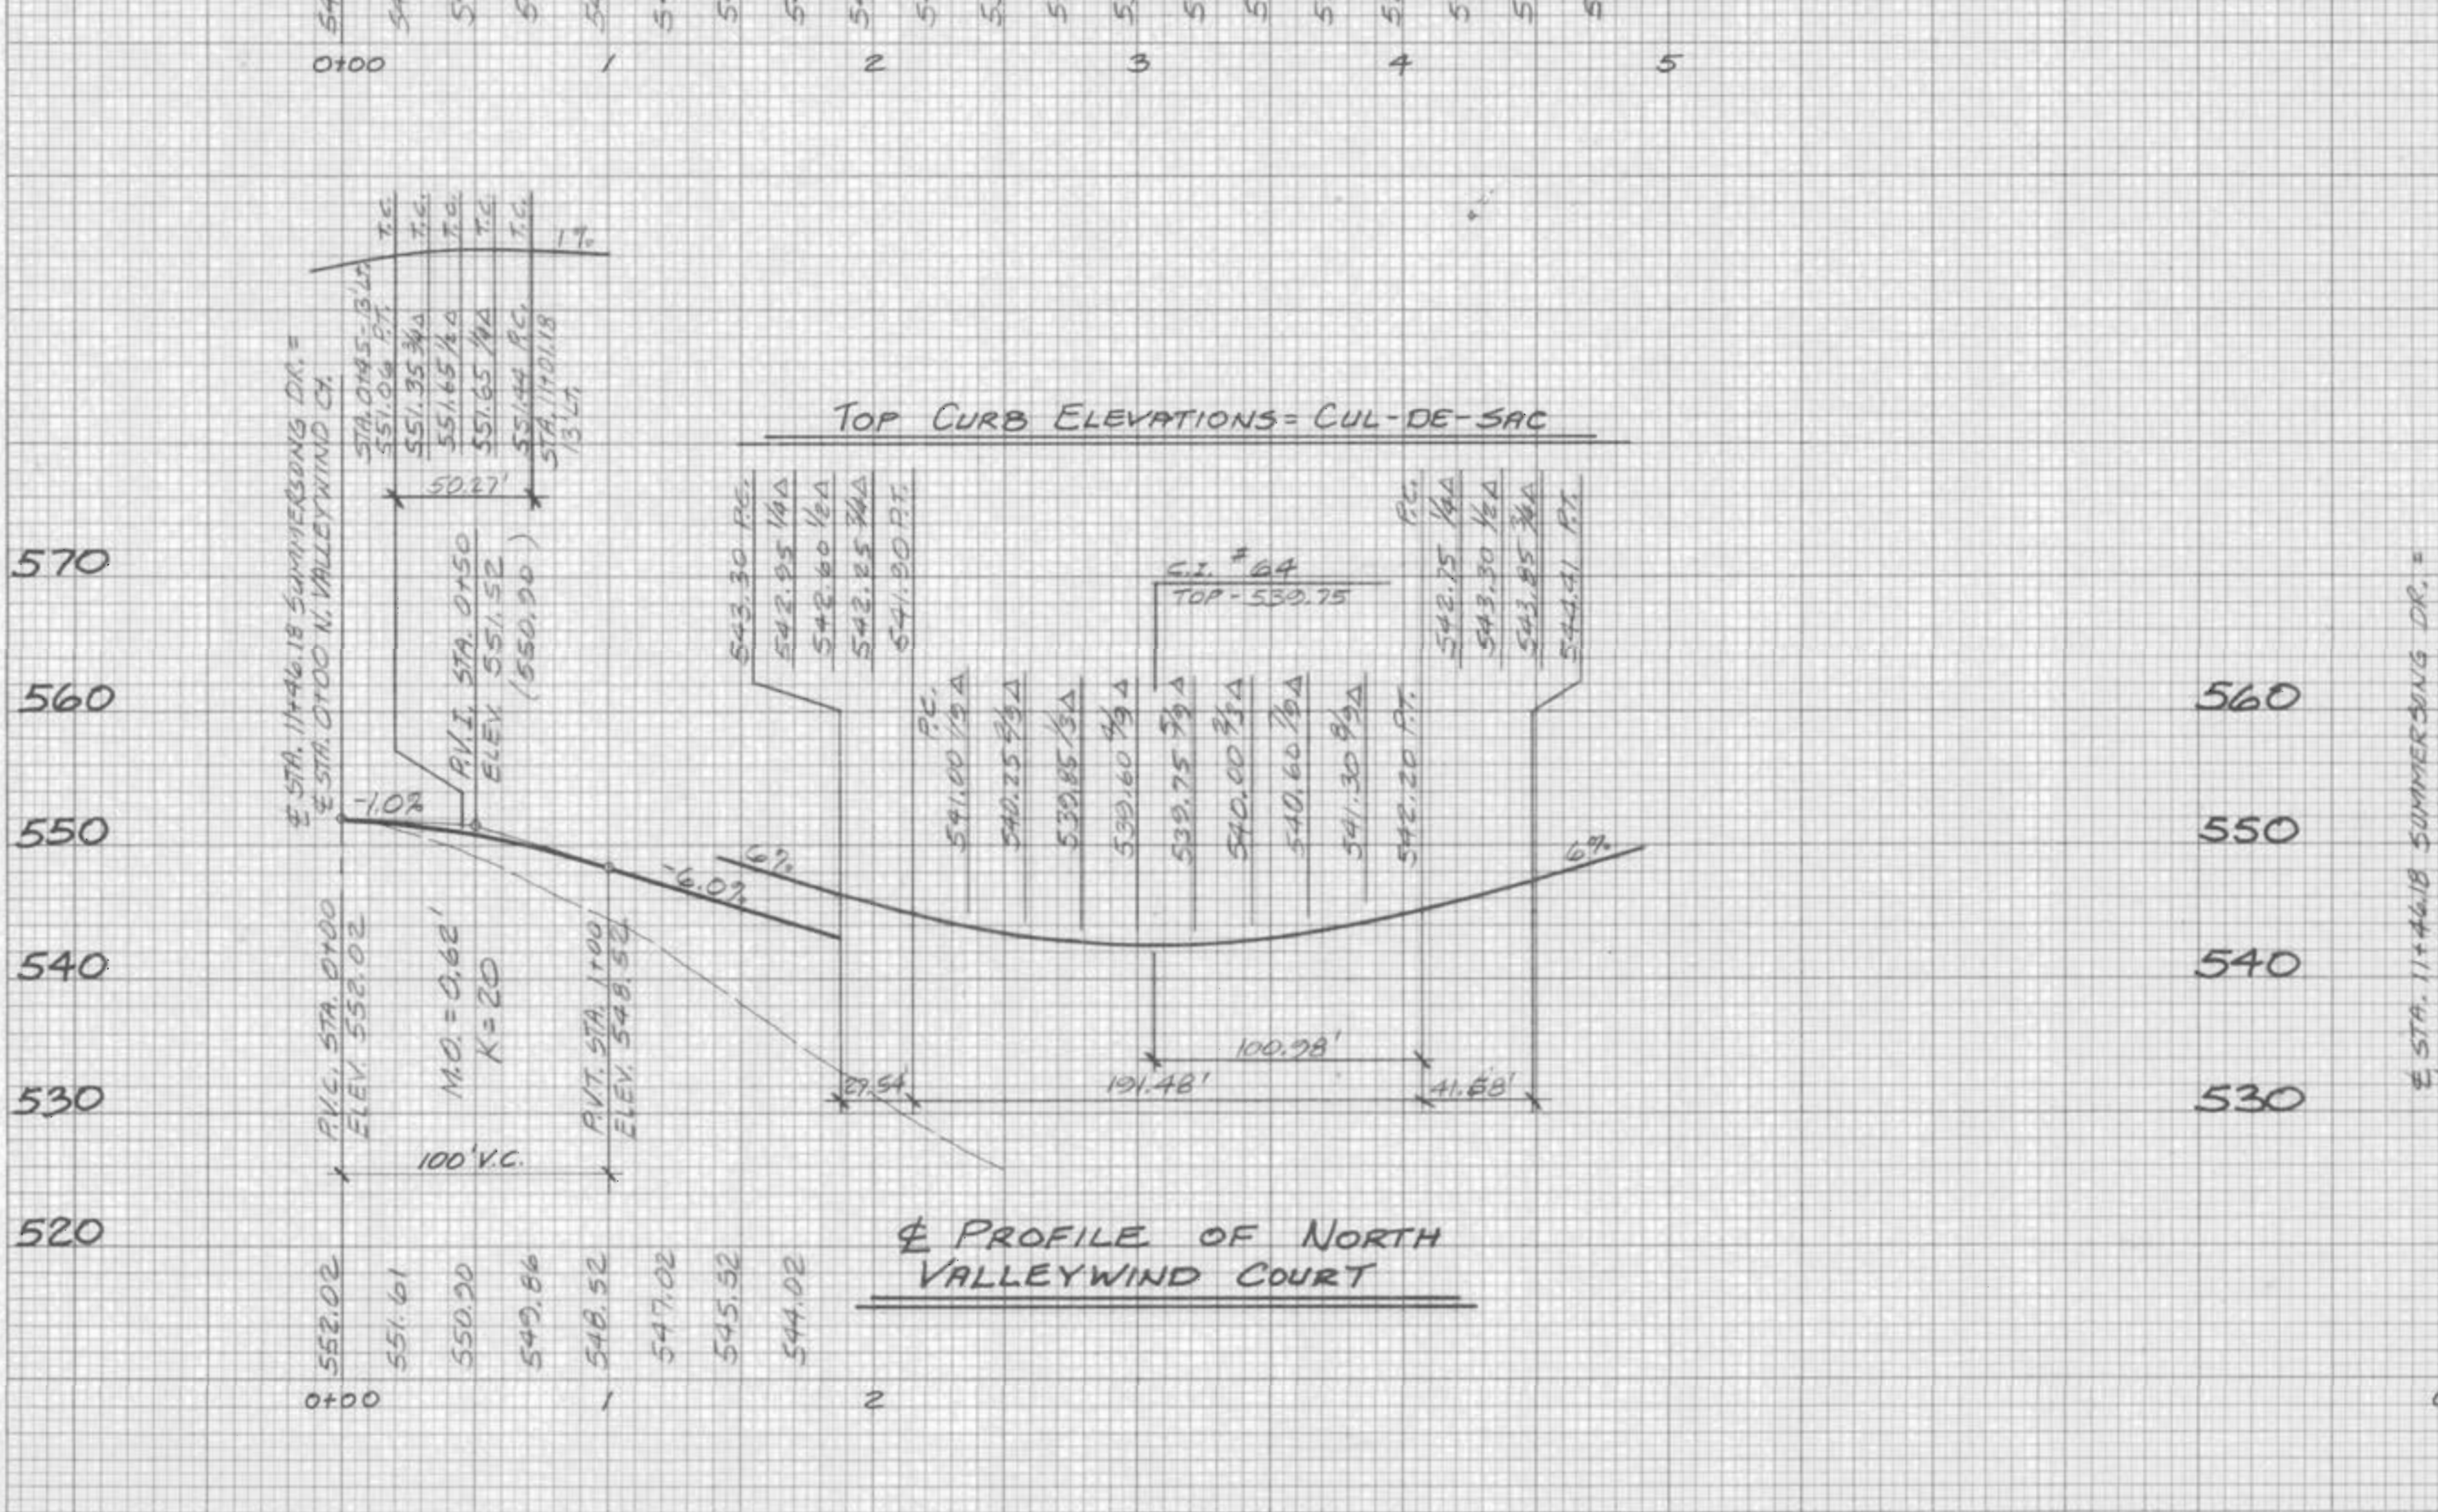


FINAL SURVEY
 DATE: _____
 BY: _____
 CHECKED: _____
 DATE: _____
 NO. _____
 AREA CHECKED: _____

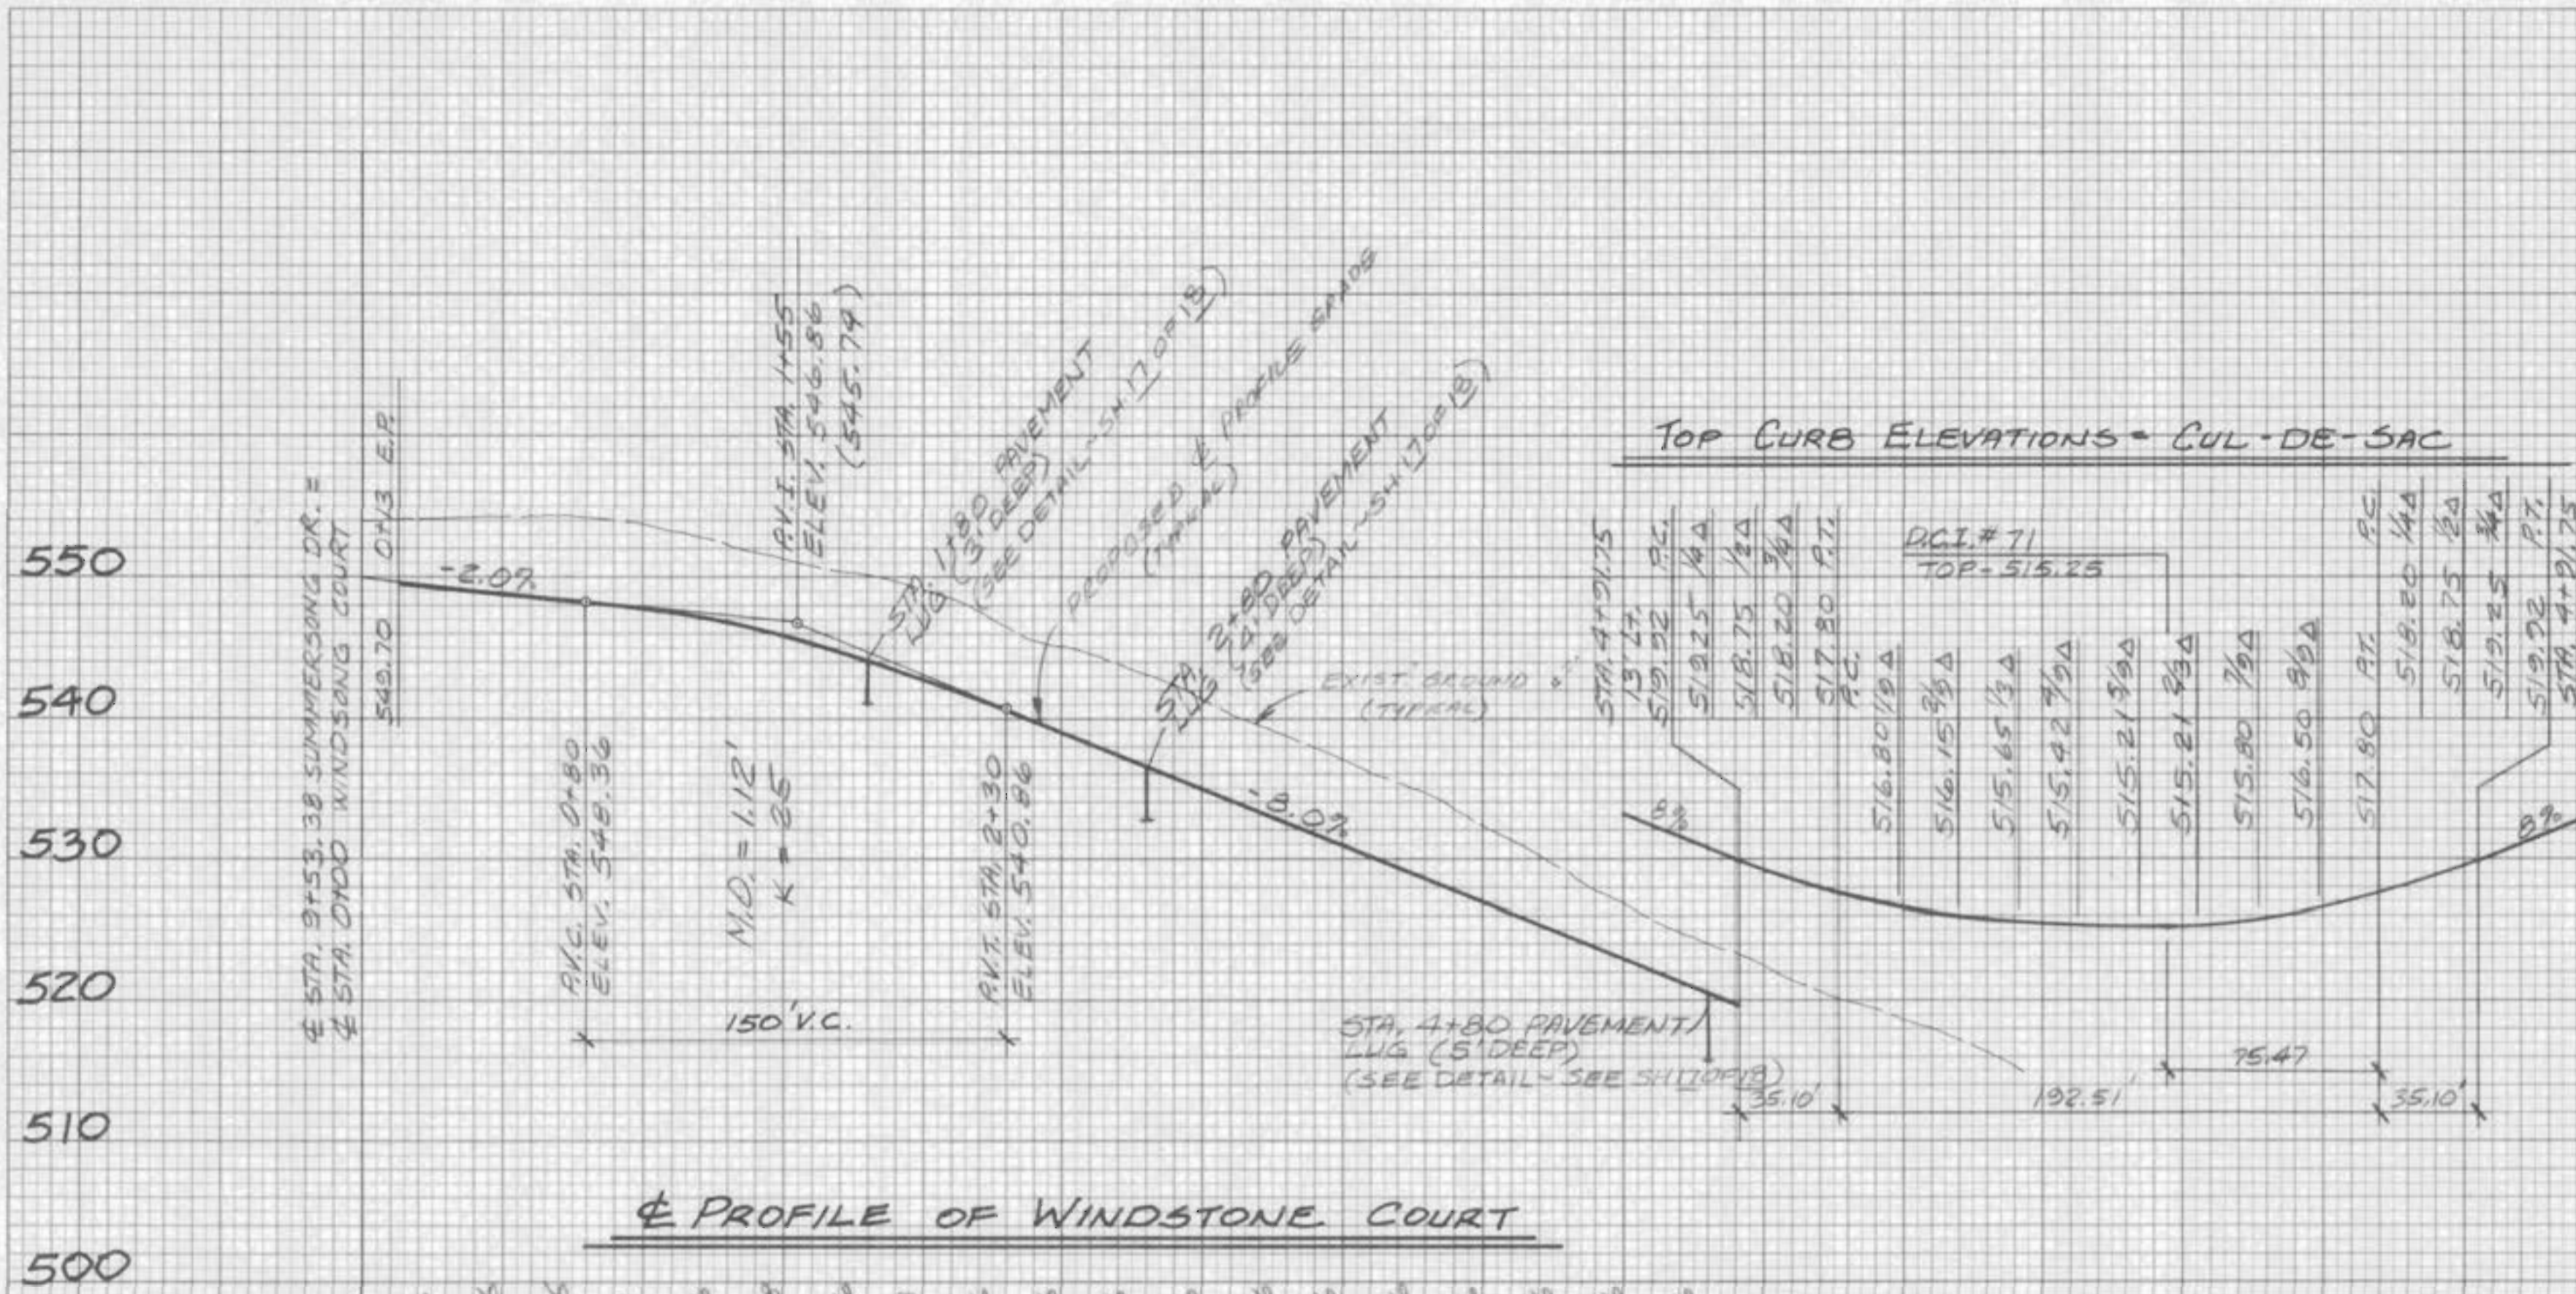

SCALE: 1" = 50' HORIZ.
 1" = 10' VERT.

ORIGINAL SURVEY
 DATE: _____
 BY: _____
 CHECKED: _____
 DATE: _____
 NO. _____
 AREA CHECKED: _____