


DATE: _____ BY: _____
 ORIGINAL SURVEY PLOTTED TEMPLATE NO. _____
 FINAL SURVEY PLOTTED TEMPLATE NO. _____

DATE: _____ BY: _____
 ORIGINAL SURVEY PLOTTED TEMPLATE NO. _____
 FINAL SURVEY PLOTTED TEMPLATE NO. _____

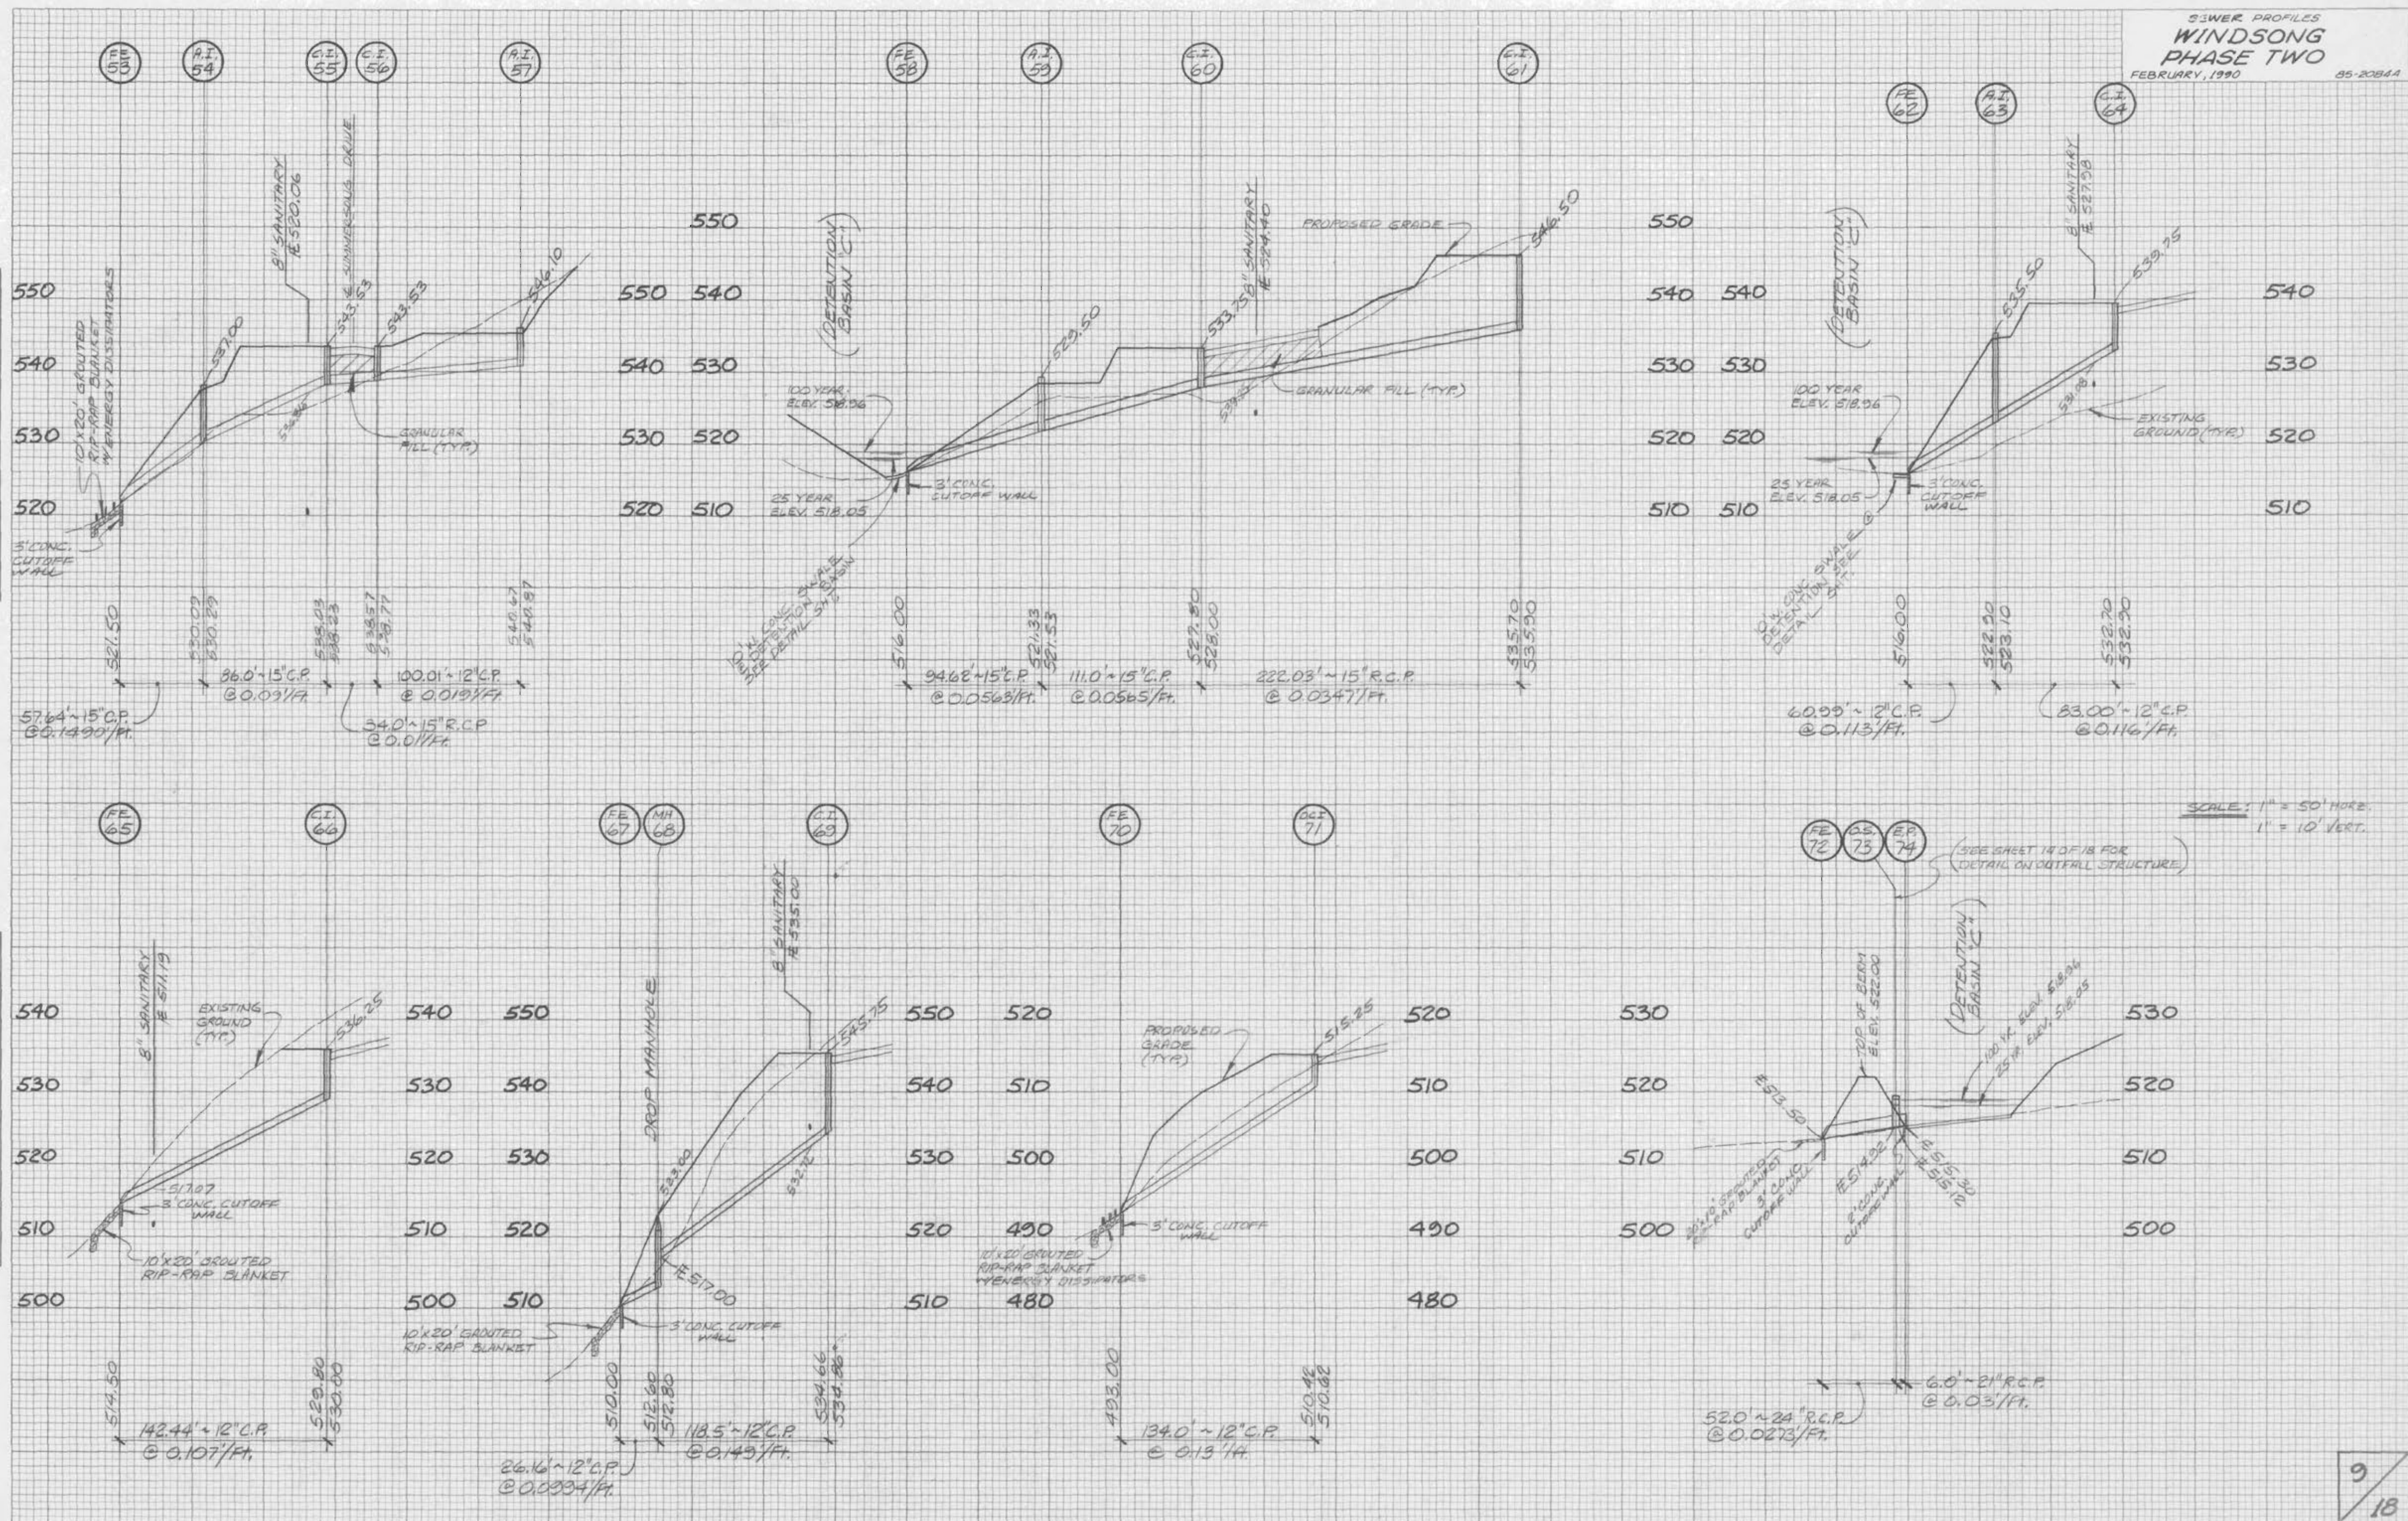

SCALE: 1" = 50' HORIZ.
 1" = 10' VERT.

(SEE SHEET 14 OF 18 FOR
 DETAIL ON OUTFALL STRUCTURE)