


FINAL SURVEY
 APPROVED
 PLOTTED
 NOTE BOOK TEMPLATE
 NO. AREAS CHECKED

ORIGINAL SURVEY
 APPROVED
 PLOTTED
 NOTE BOOK TEMPLATE
 NO. AREAS CHECKED

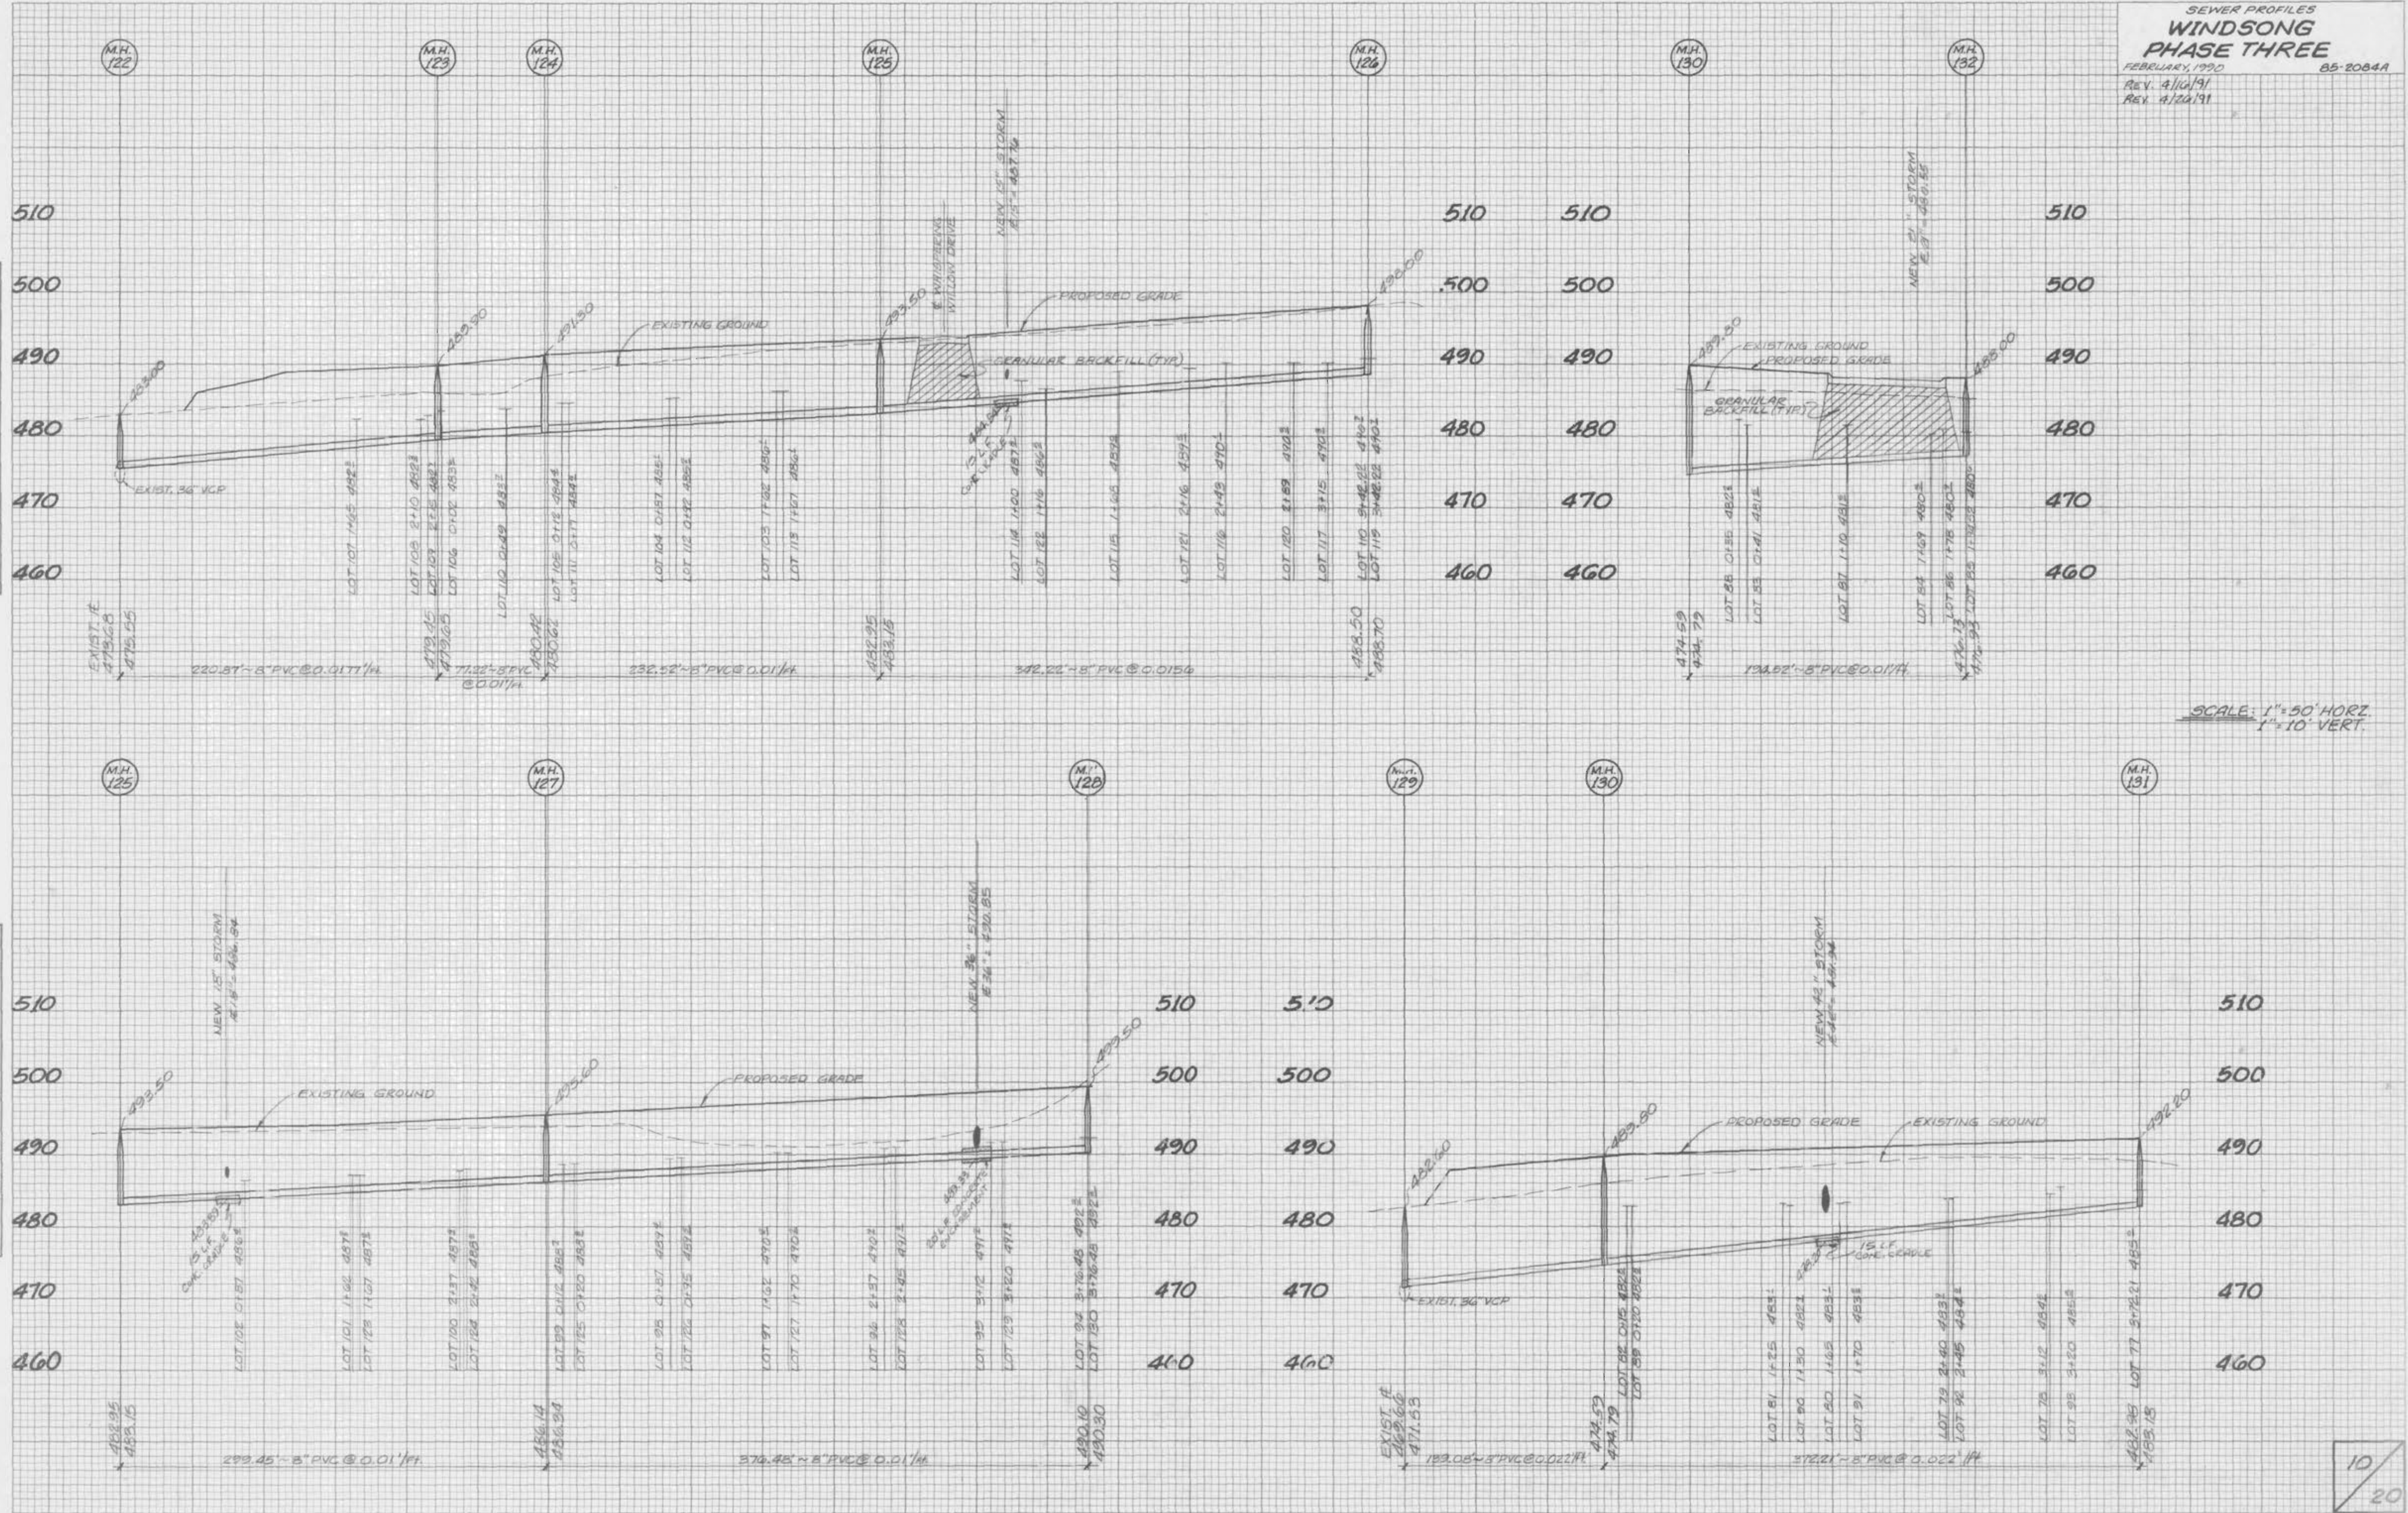

SCALE: 1" = 50' HORIZ.
 1" = 10' VERT.