


FINAL SURVEY DATE  
 SURVEYED BY  
 PLOTTED BY  
 NOTE BOOK NO.  
 AREA CHECKED

ORIGINAL SURVEY DATE  
 SURVEYED BY  
 PLOTTED BY  
 NOTE BOOK NO.  
 AREA CHECKED

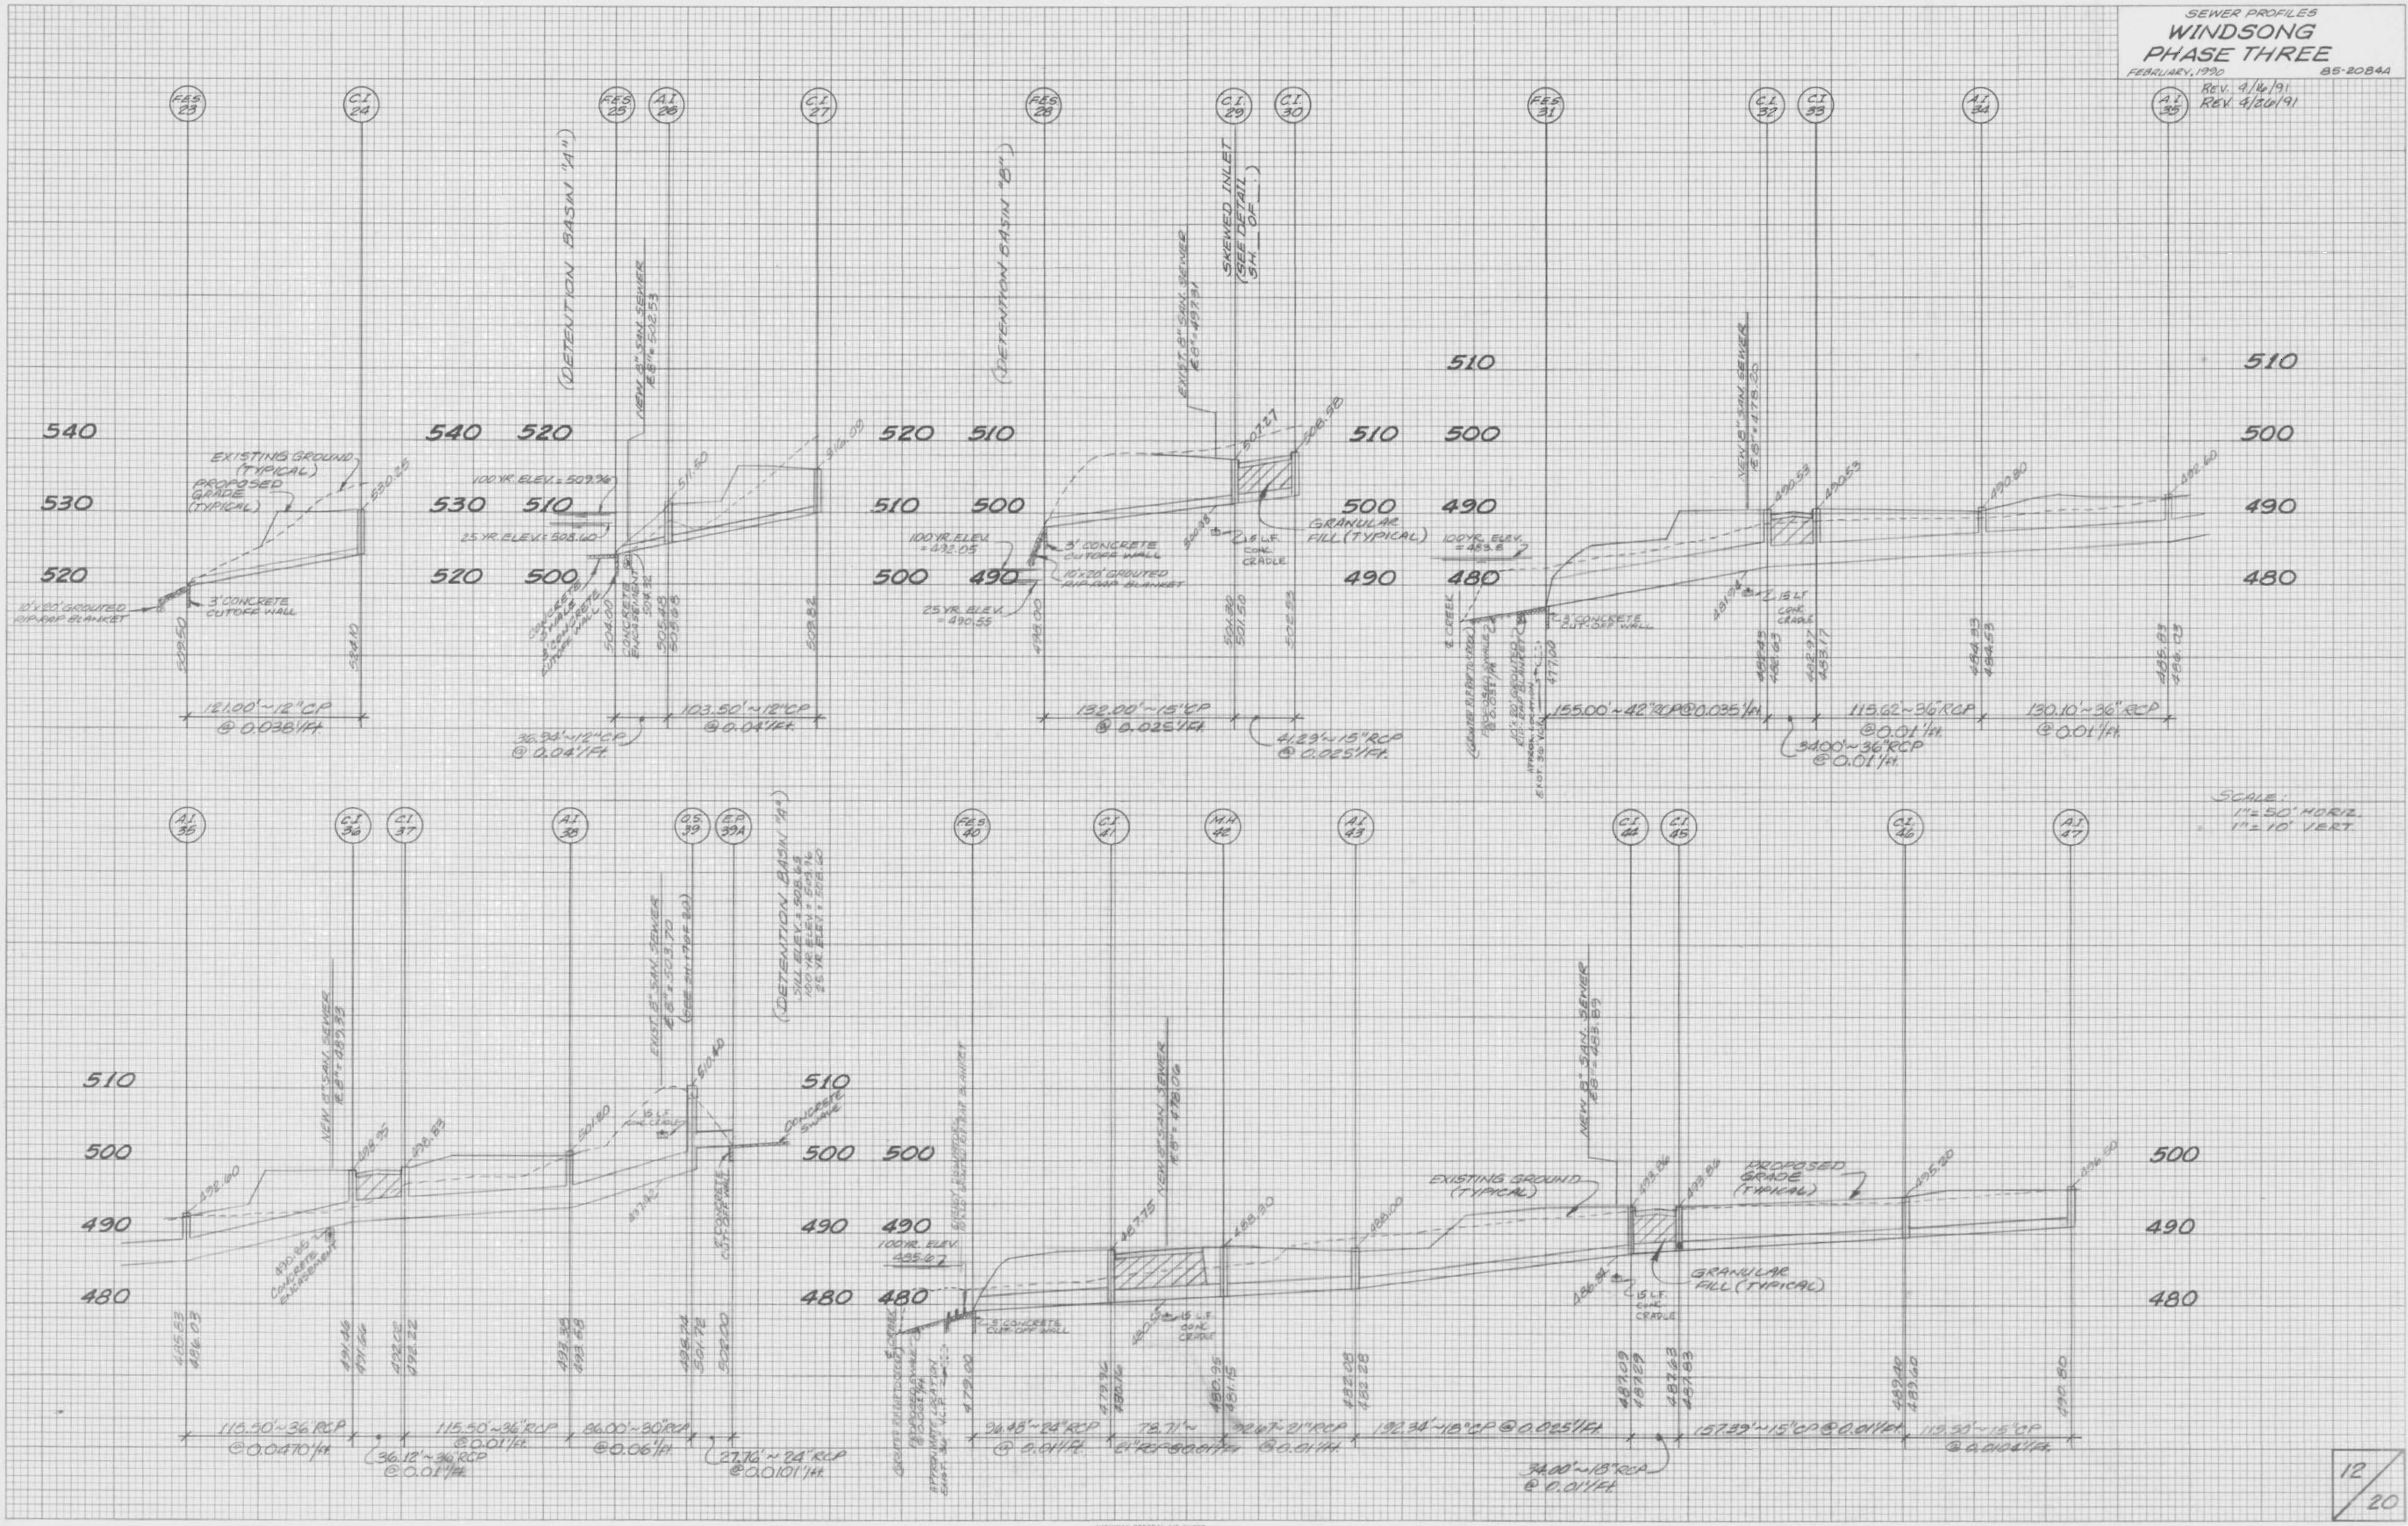

SCALE:  
 1" = 50' HORIZ.  
 1" = 10' VERT.