


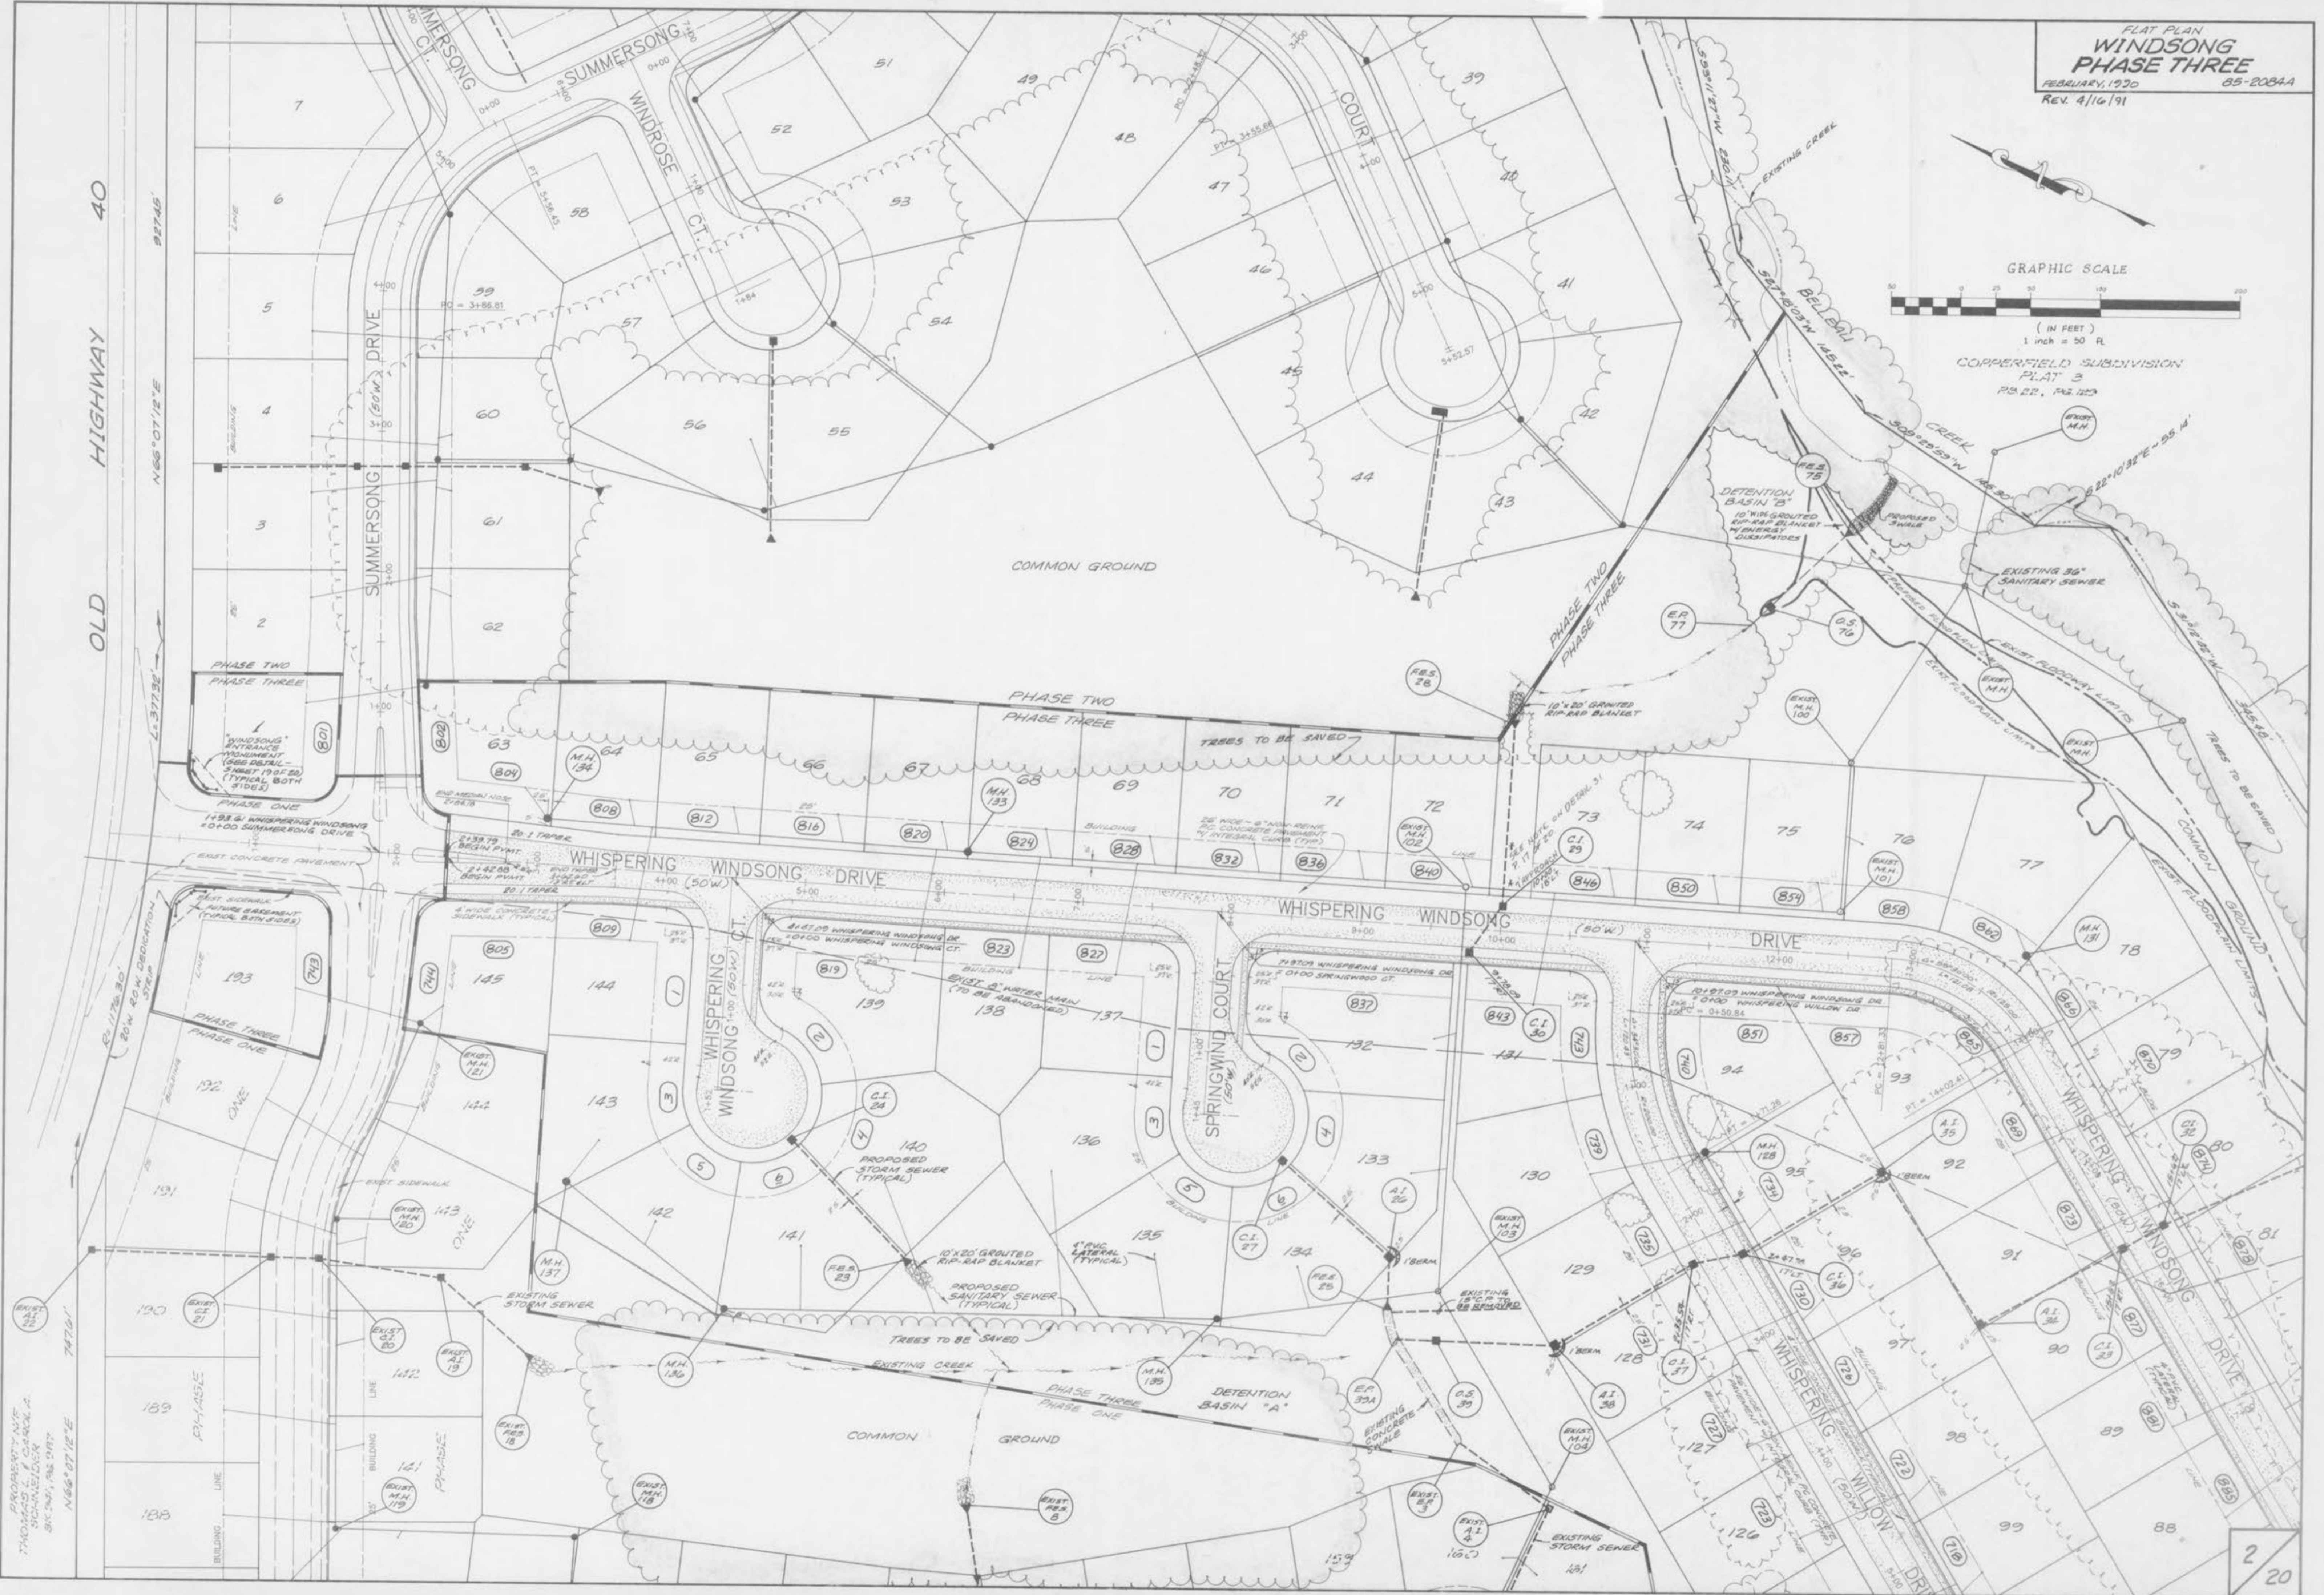

COPPERFIELD SUBDIVISION
 PLAT 3
 P.A. 22, P. 2, 123



PROPERTY AND
 THOMAS & CAROL A.
 SCHNEIDER
 INC. 201, 198 DIRT
 N 66° 07' 12" E