
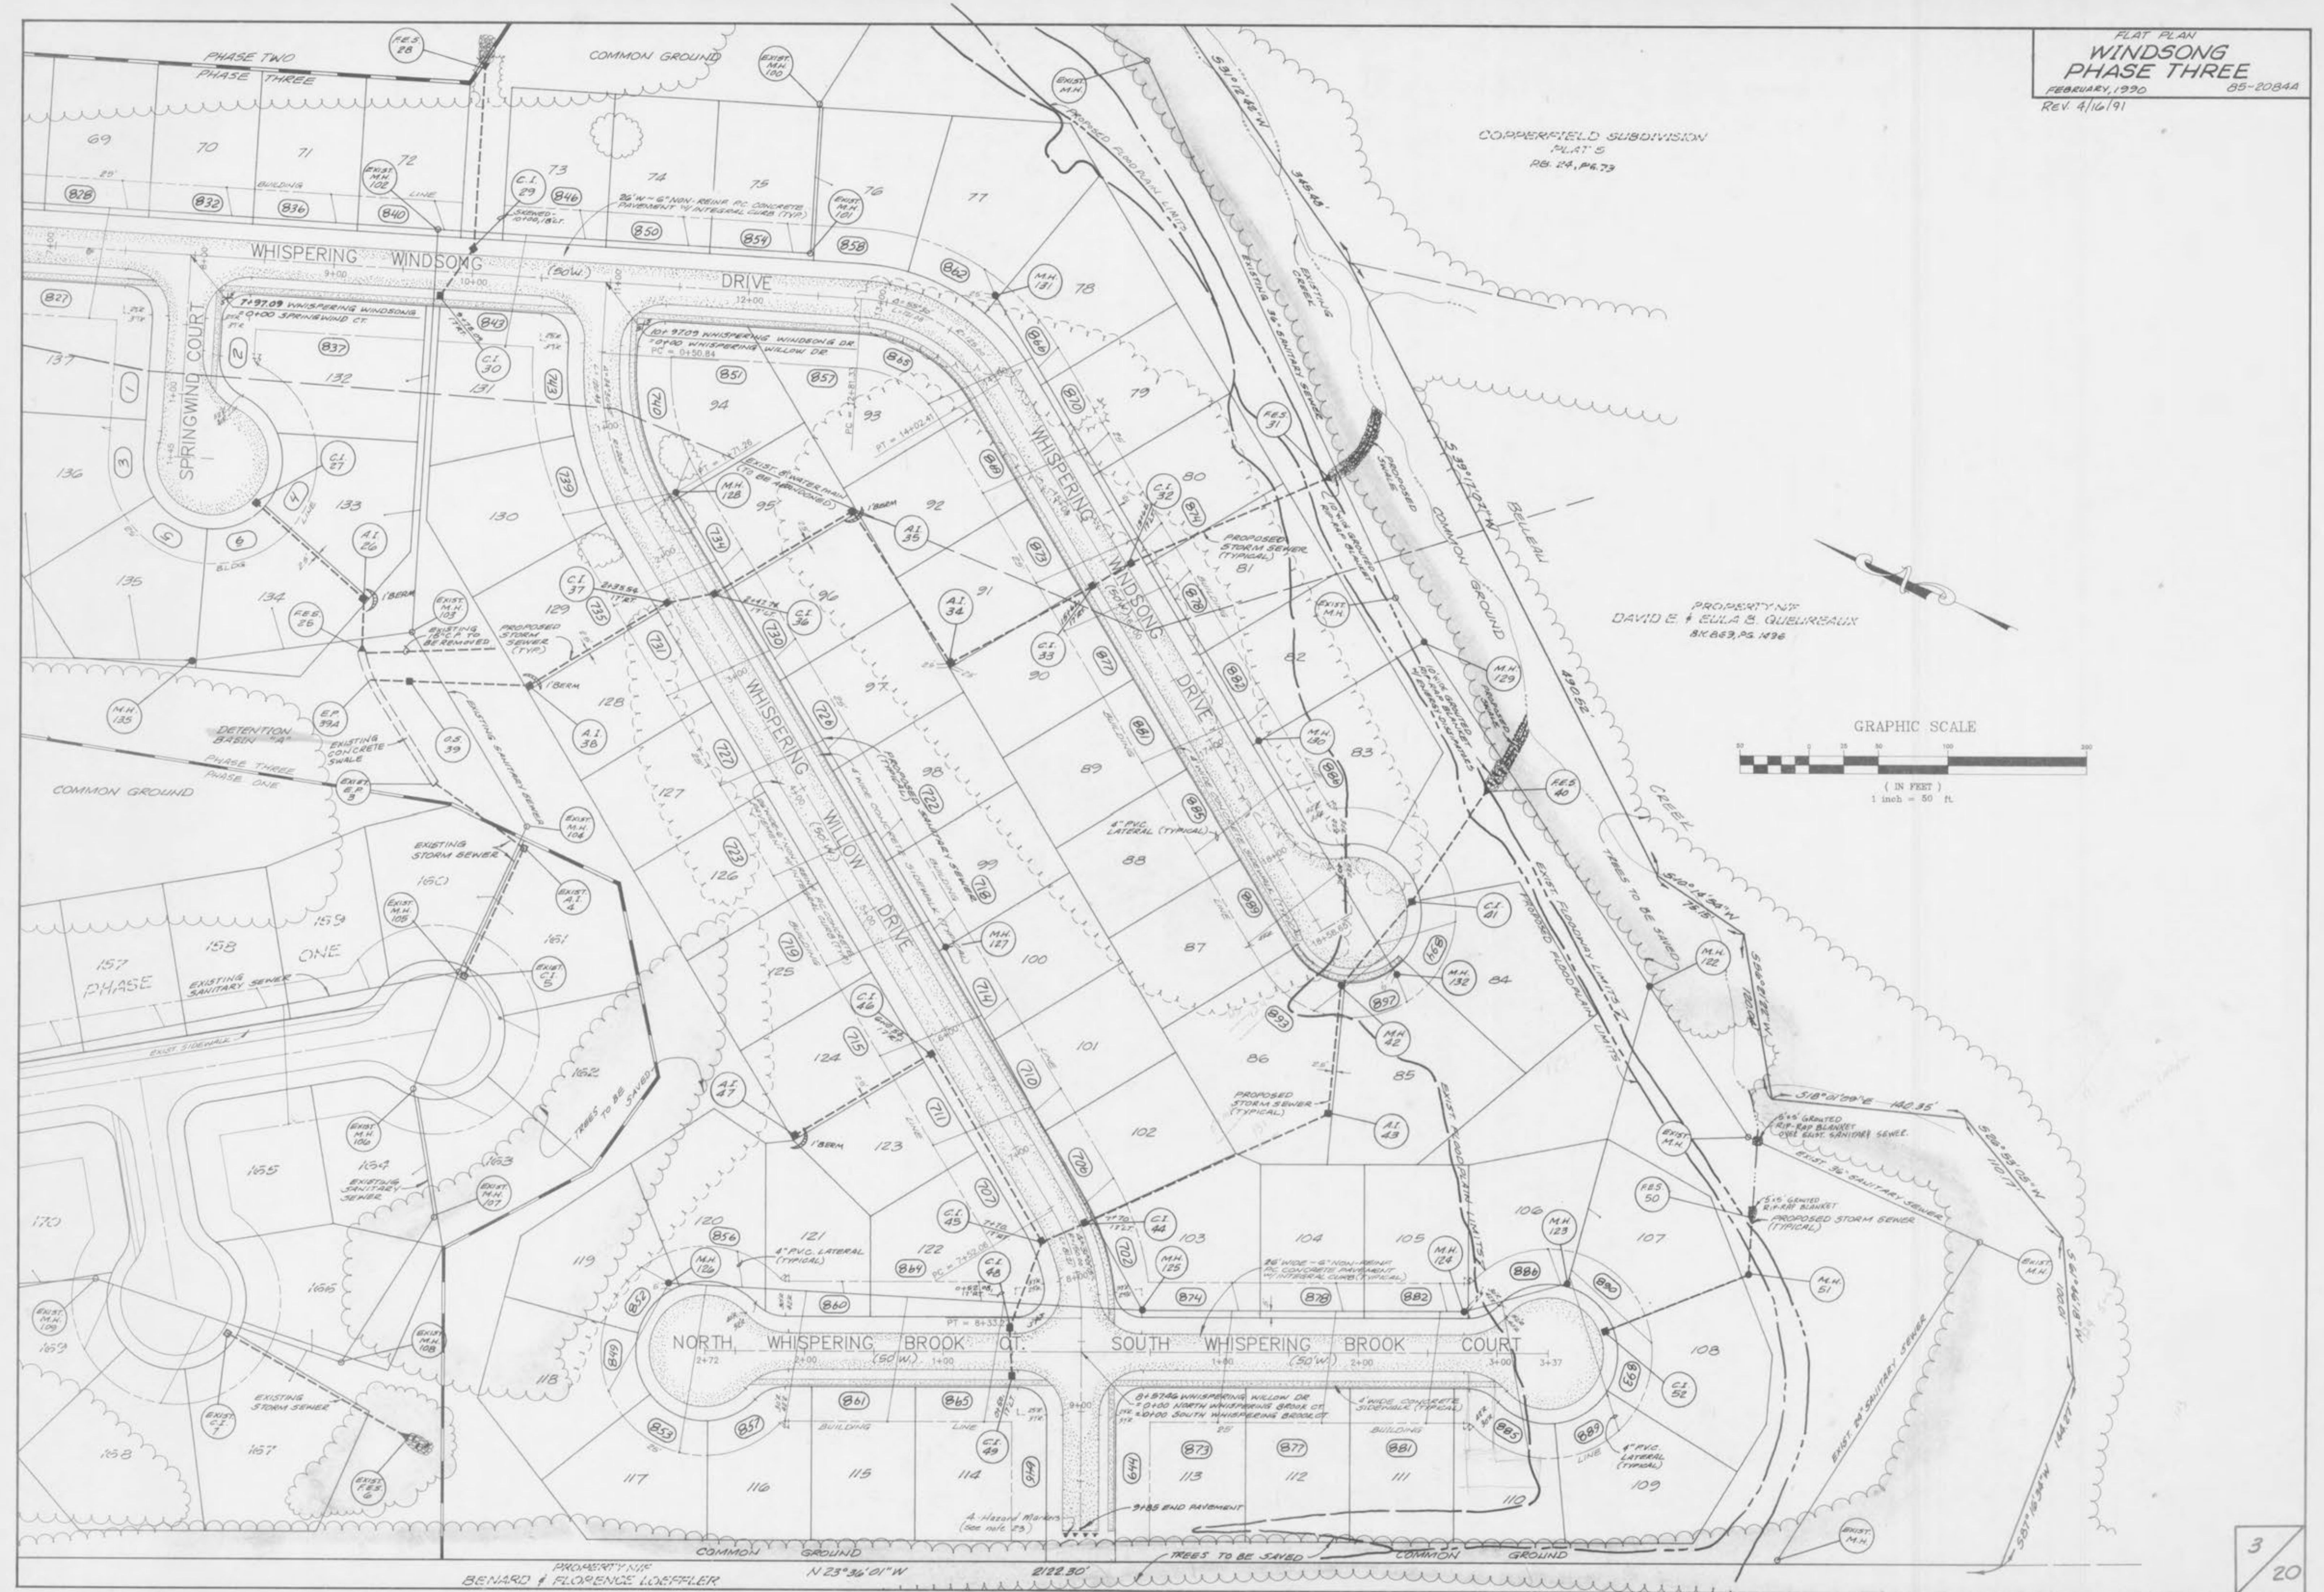


COPPERFIELD SUBDIVISION
 PLAT 5
 RB. 24, P. 4, 73

PROPERTY OF
 DAVID E. & EULA B. GUEBREAU
 8K82, PG. 196

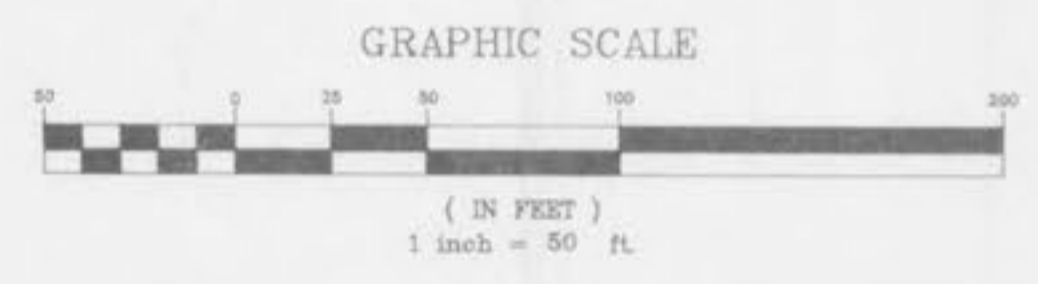

PROPERTY OF
 BERNARD & FLORENCE LOEFFLER
 N 23° 36' 01" W
 2122.30'