


SANITARY SEWER PROFILES
WINGHAVEN CENTRE
APRIL 2002 02-620

SCALE: HORIZ. 1" = 40'
VERT. 1" = 10'
REV. 16 AUG. 2002
REV. 27 AUG 02

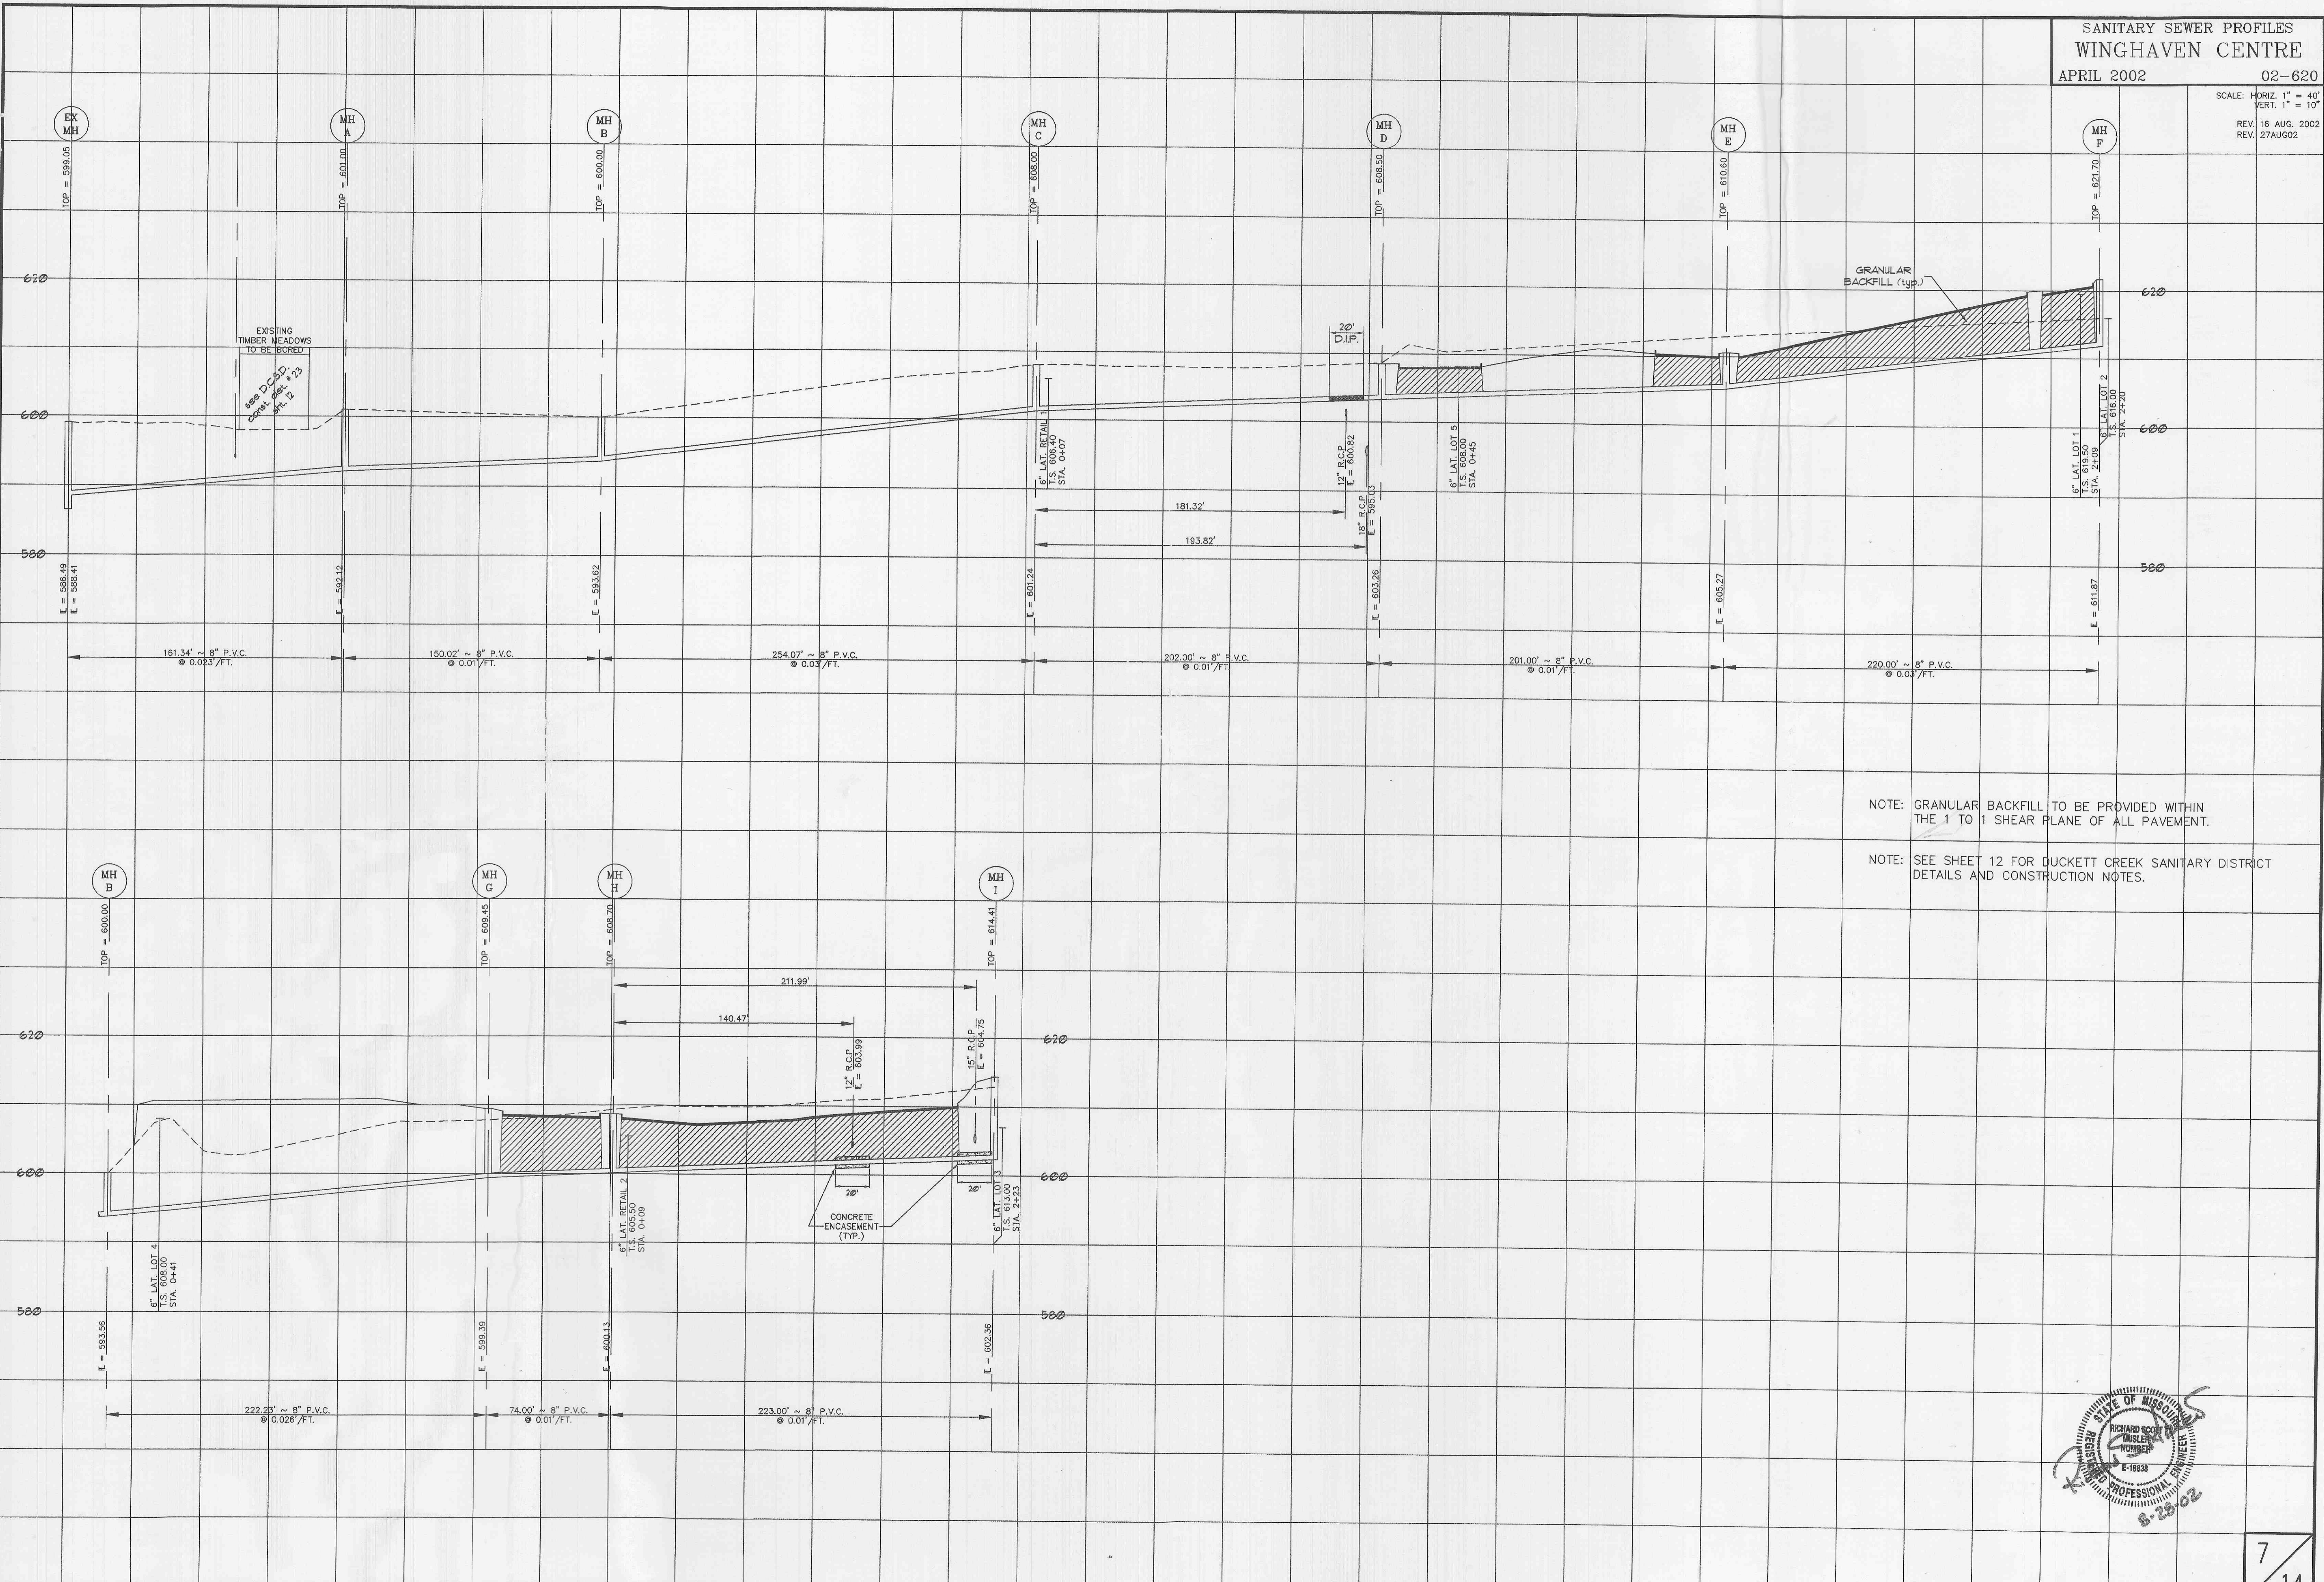

NOTE: GRANULAR BACKFILL TO BE PROVIDED WITHIN THE 1 TO 1 SHEAR PLANE OF ALL PAVEMENT.

NOTE: SEE SHEET 12 FOR DUCKETT CREEK SANITARY DISTRICT DETAILS AND CONSTRUCTION NOTES.

