


# Timber Meadows (60' W Public) Parkway

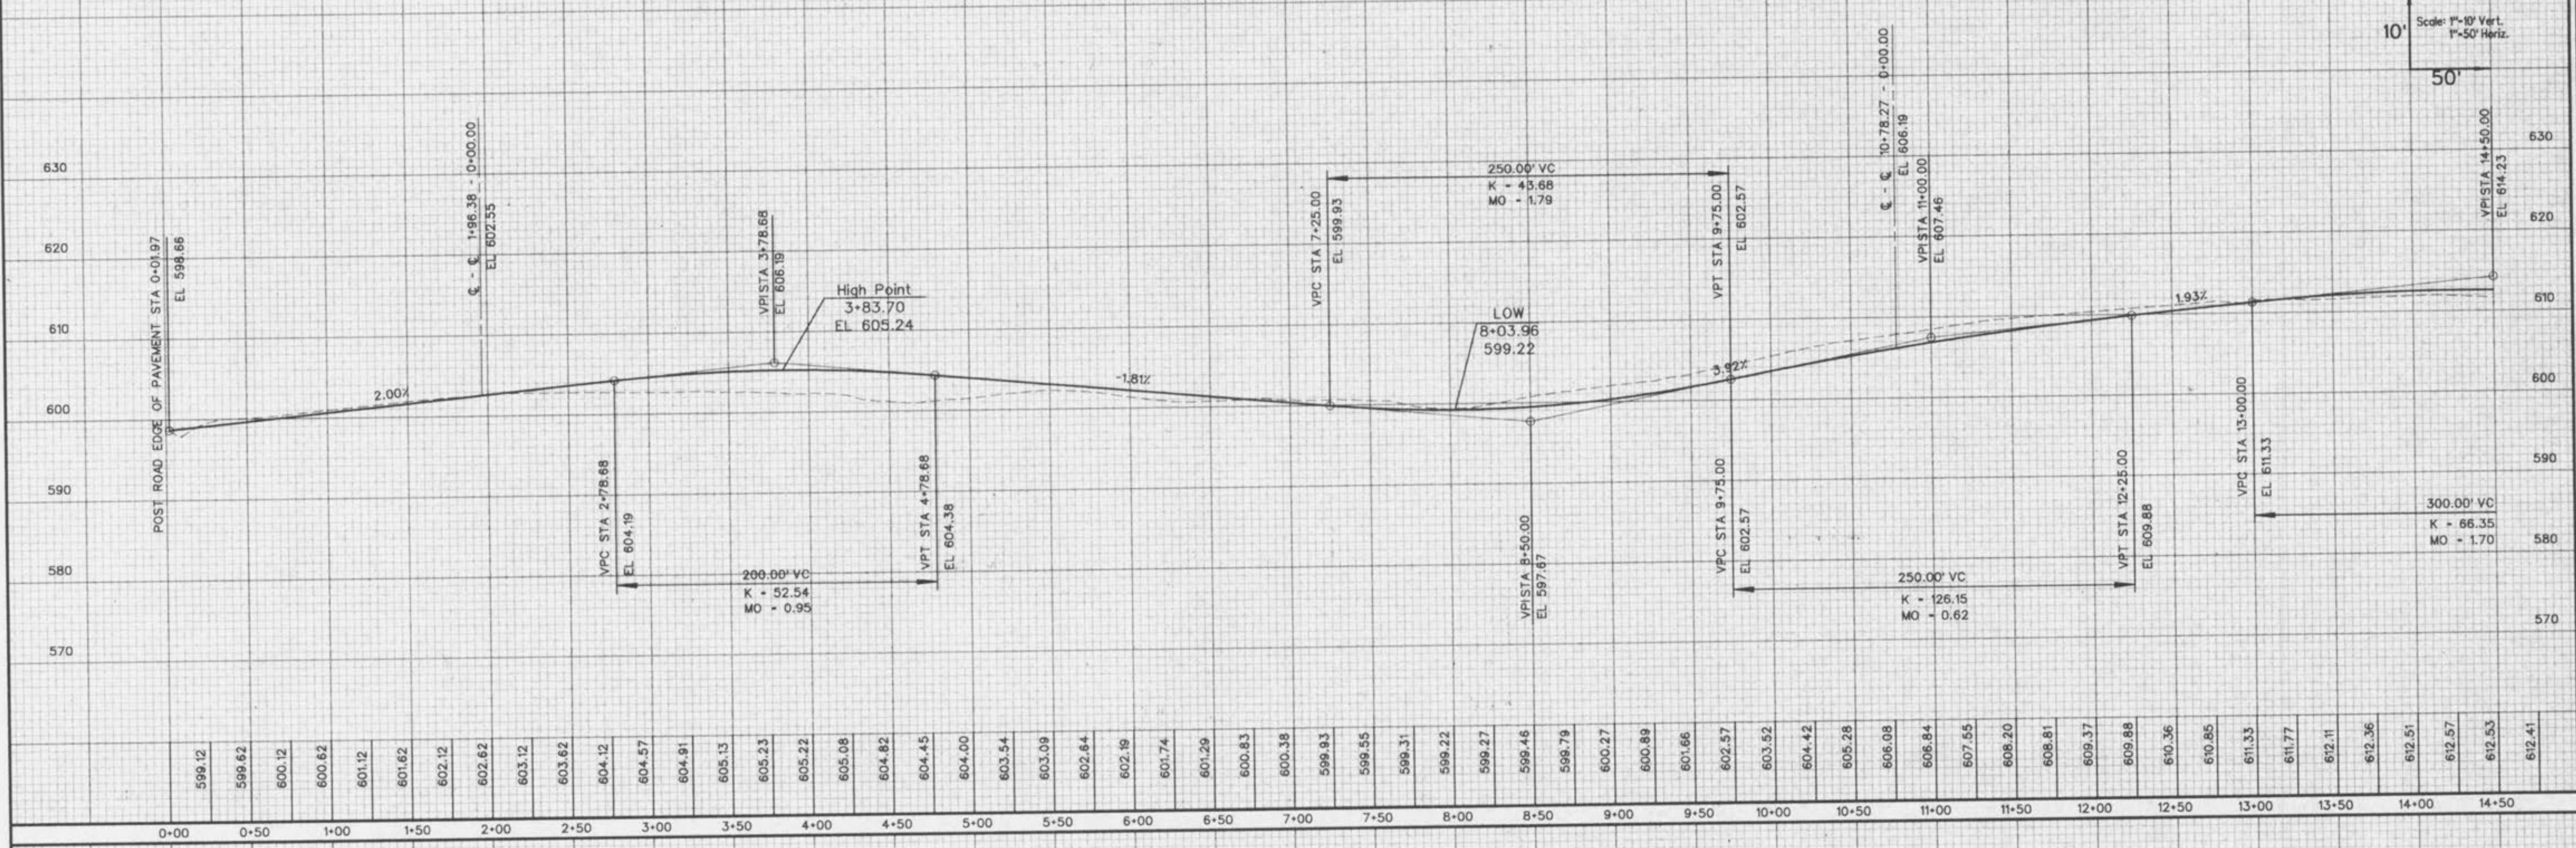


Scale: 1"=10' Vert.  
1"=50' Horiz.

**WINGHAVEN**  
RESIDENTIAL L.L.C.  
111 HEBBARD & SON  
CORPORATE CENTER  
DALLAS, TEXAS 75205  
PHONE: (314) 537-2000



**WINGHAVEN™**  
HAWTHORNE VILLAGE

# Timber Meadows (60' W Public) Parkway

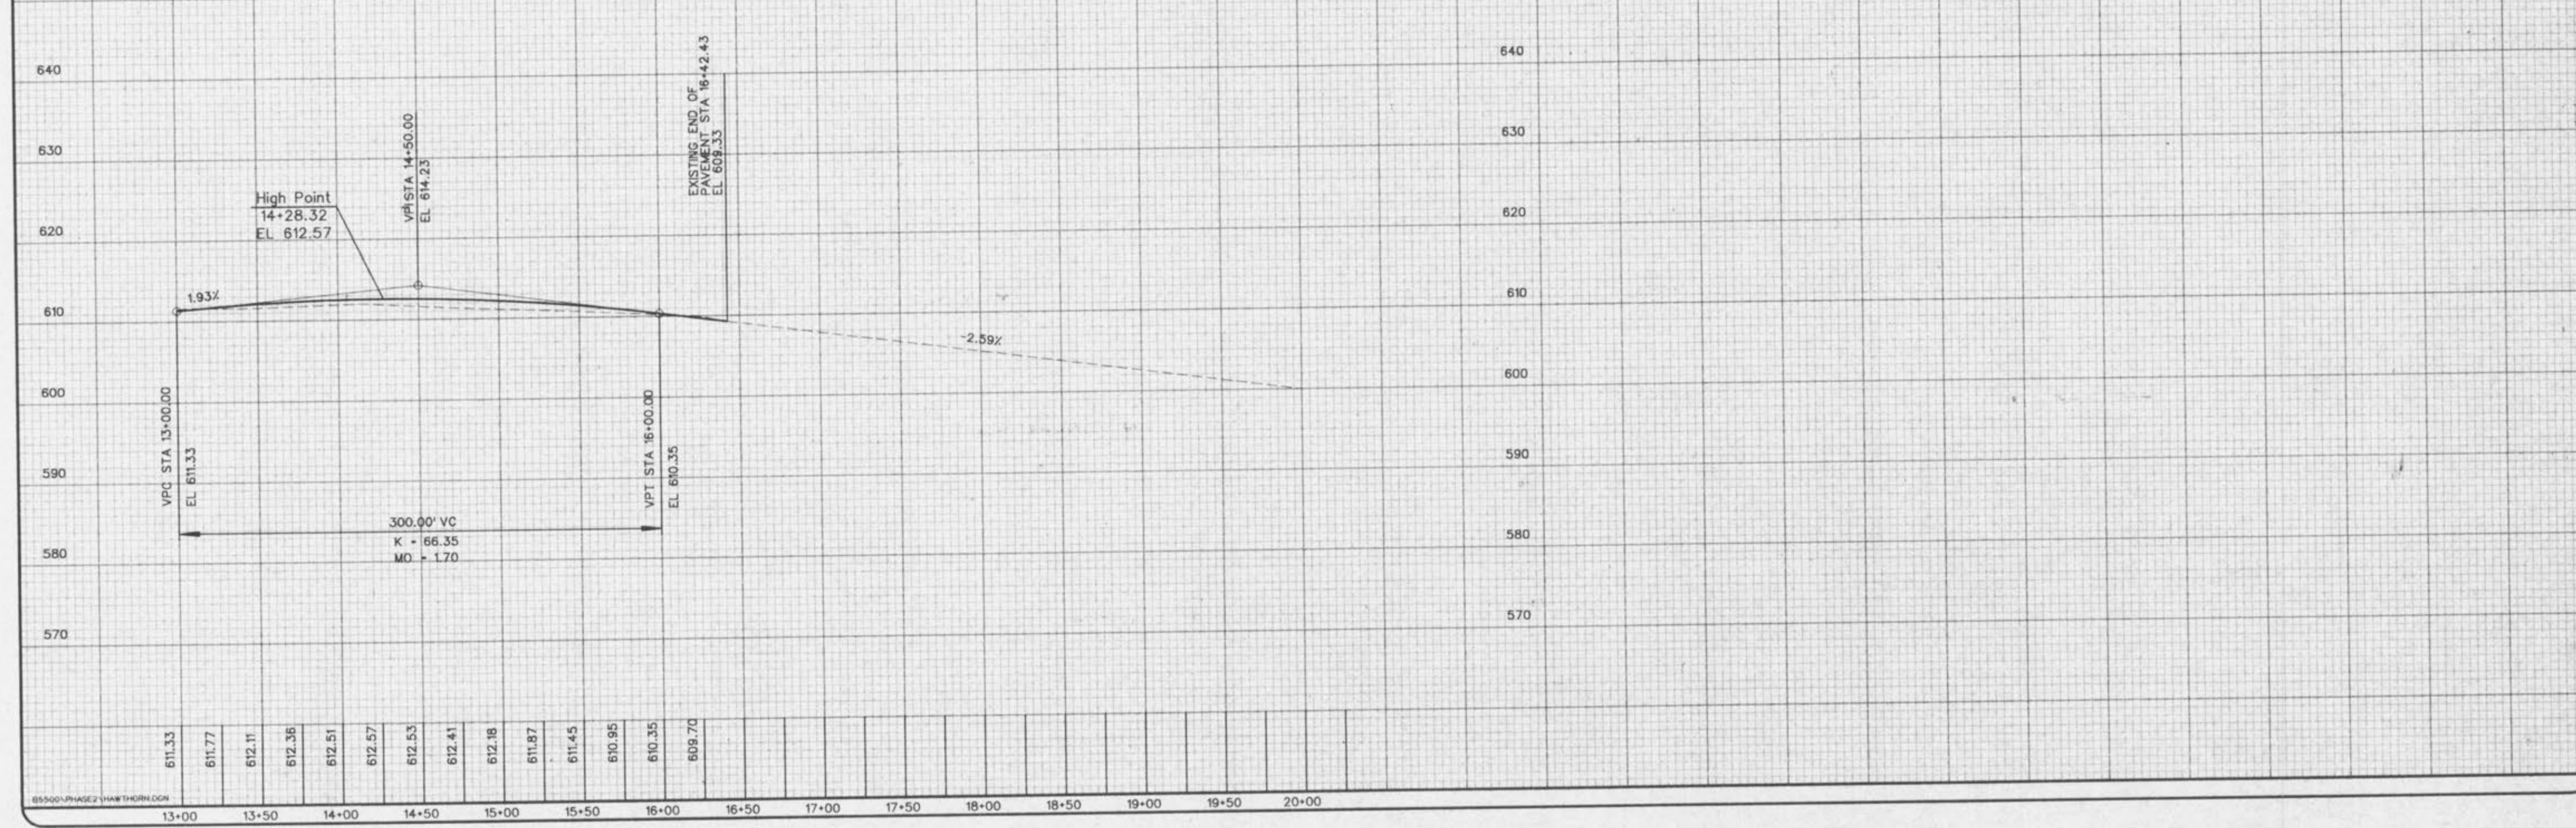

**STREET PROFILES**  
Design By: S.Y.E.  
Drawn By: G.A.S.  
Checked By: E.A.K.  
B-5000  
S-106-599  
5