
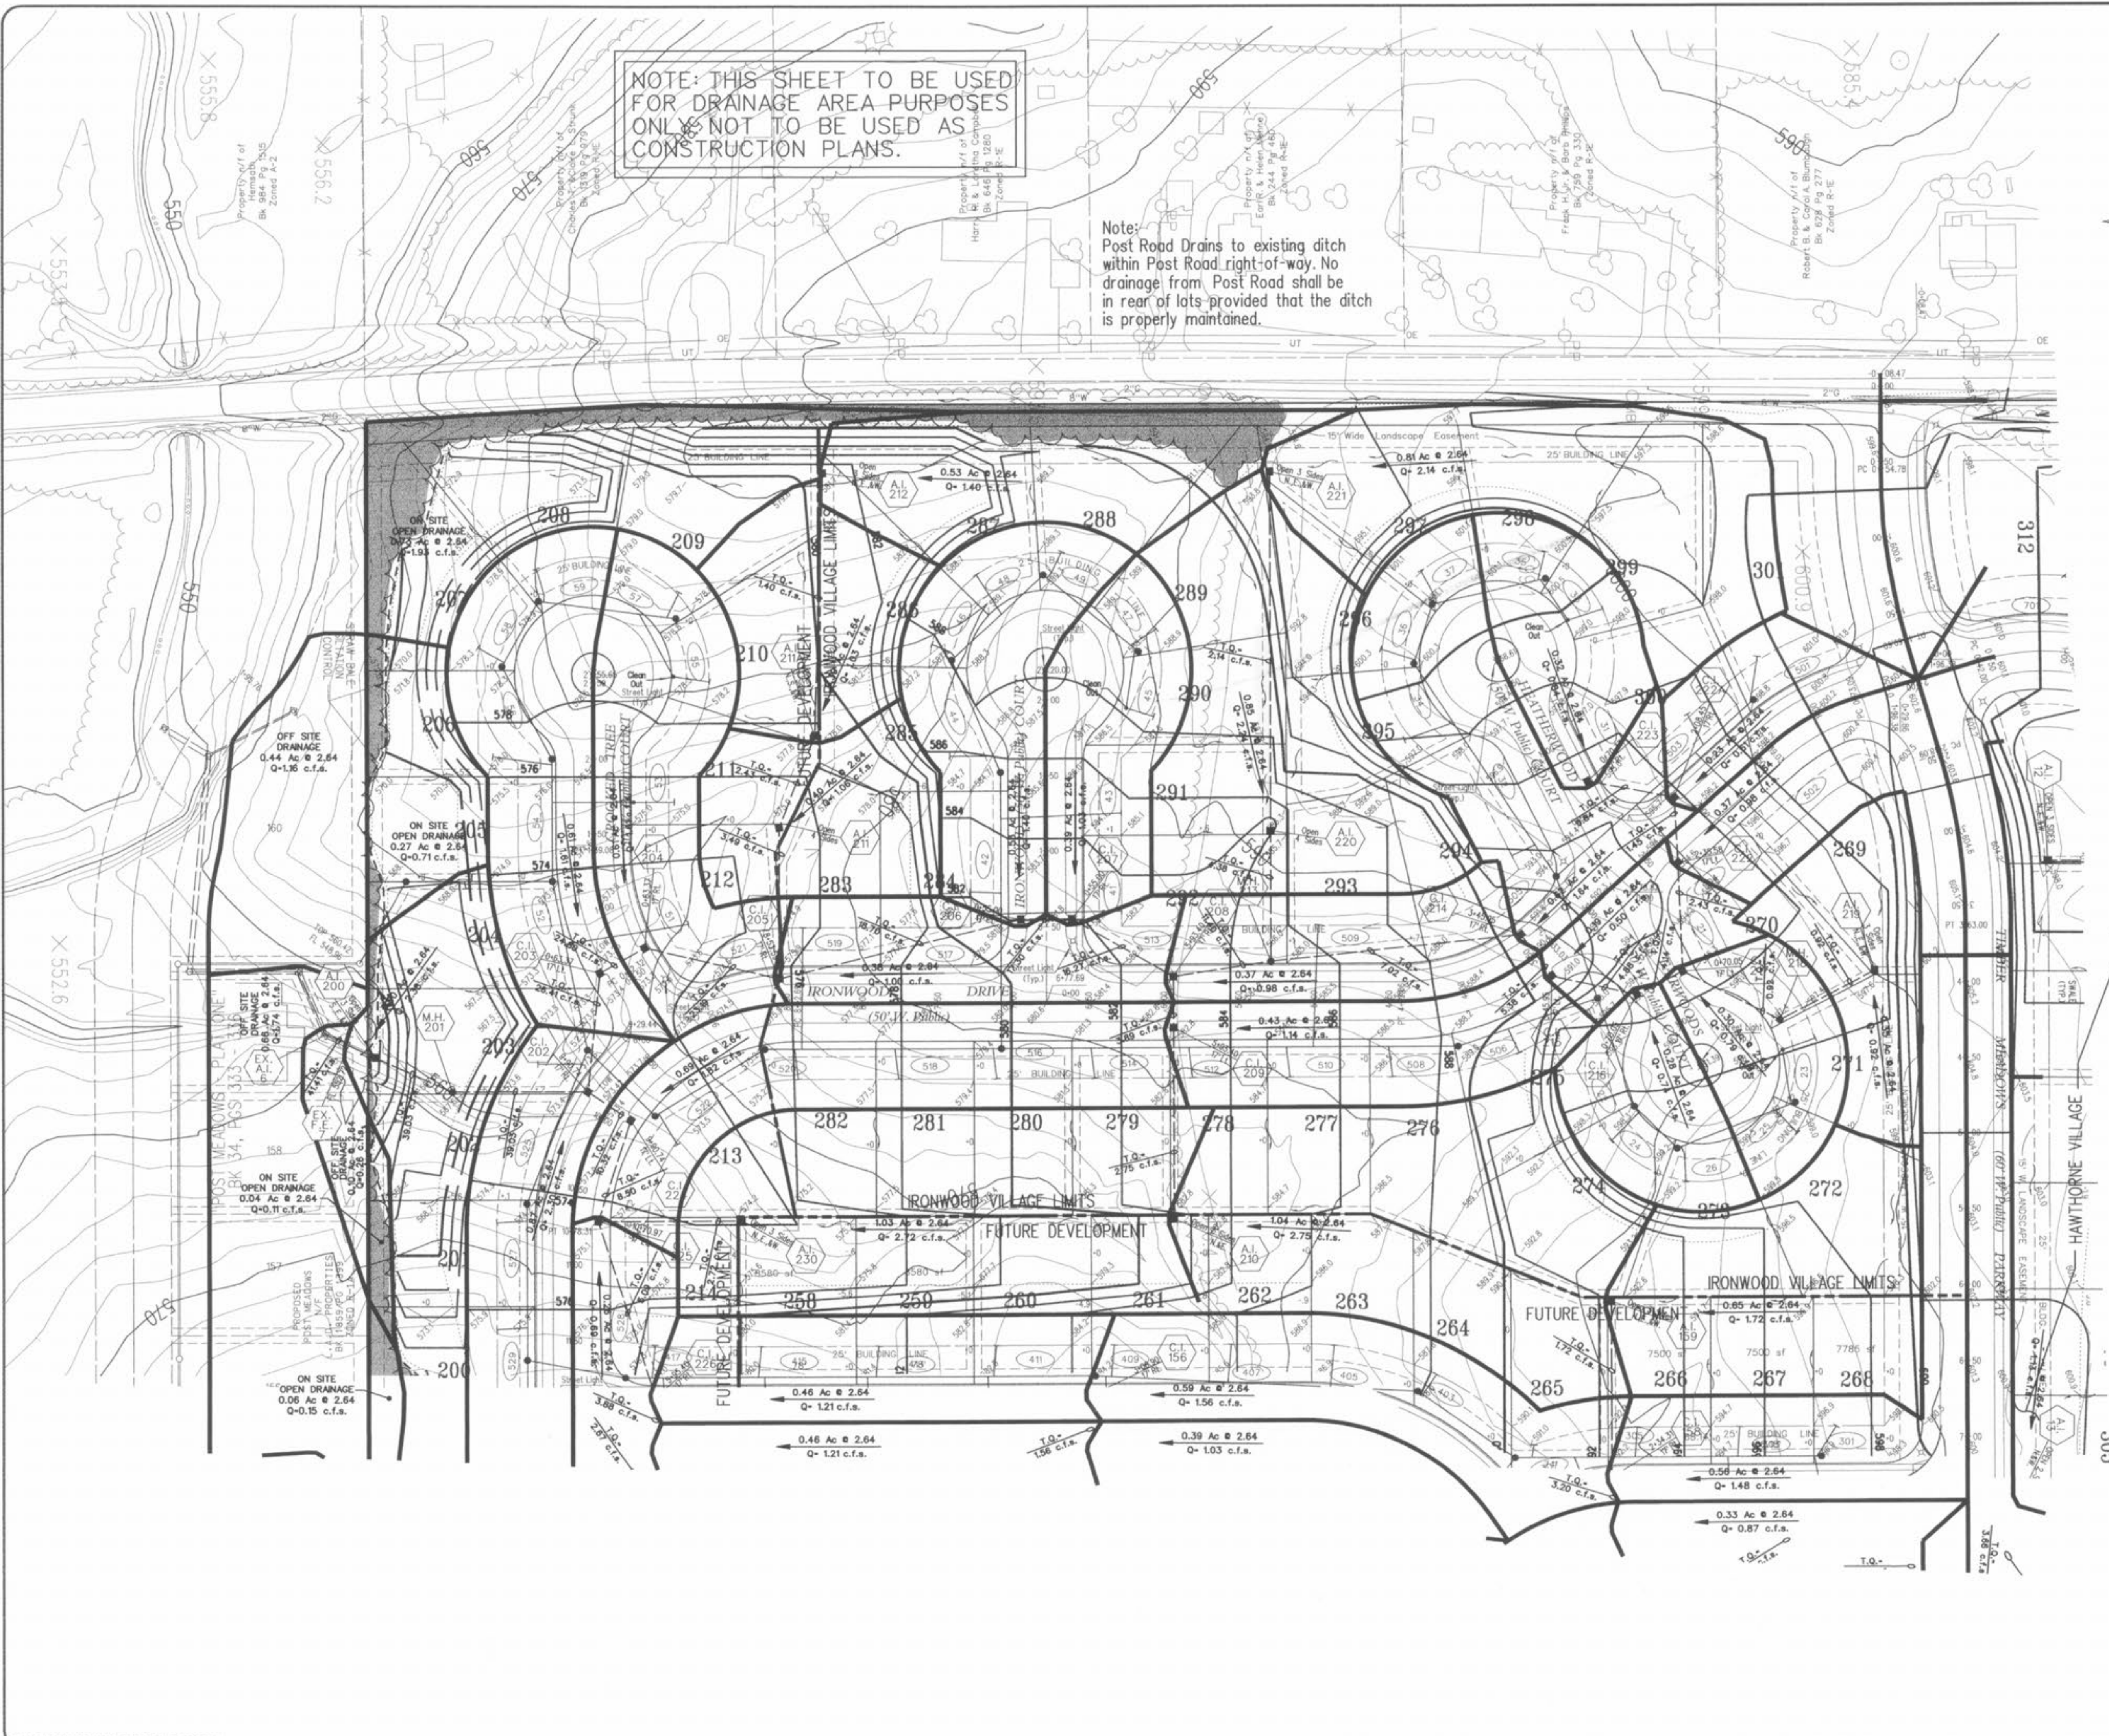


NOTE: THIS SHEET TO BE USED FOR DRAINAGE AREA PURPOSES ONLY. NOT TO BE USED AS CONSTRUCTION PLANS.

Note:
Post Road Drains to existing ditch within Post Road right-of-way. No drainage from Post Road shall be in rear of lots provided that the ditch is properly maintained.

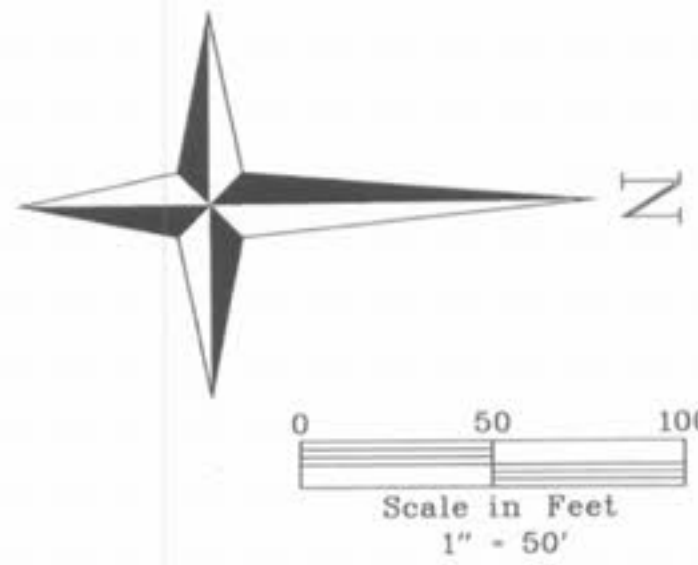

WINGHAVEN
RESIDENTIAL L.L.C.
11 MCBRIDE & SON
CORPORATE CENTER DRIVE
ST. LOUIS, MISSOURI 63005
PHONE (314) 537-2000

VOLZ

ELMER
ANTHONY
REGISTERED
PROFESSIONAL
ENGINEER
E-13156
E-13174

WINGHAVEN™

IRONWOOD VILLAGE

DRAINAGE AREA MAP

Design By: R.L.M.
Drawn By: G.A.S.
Checked By: E.A.K.

5500

8-23-99

8