


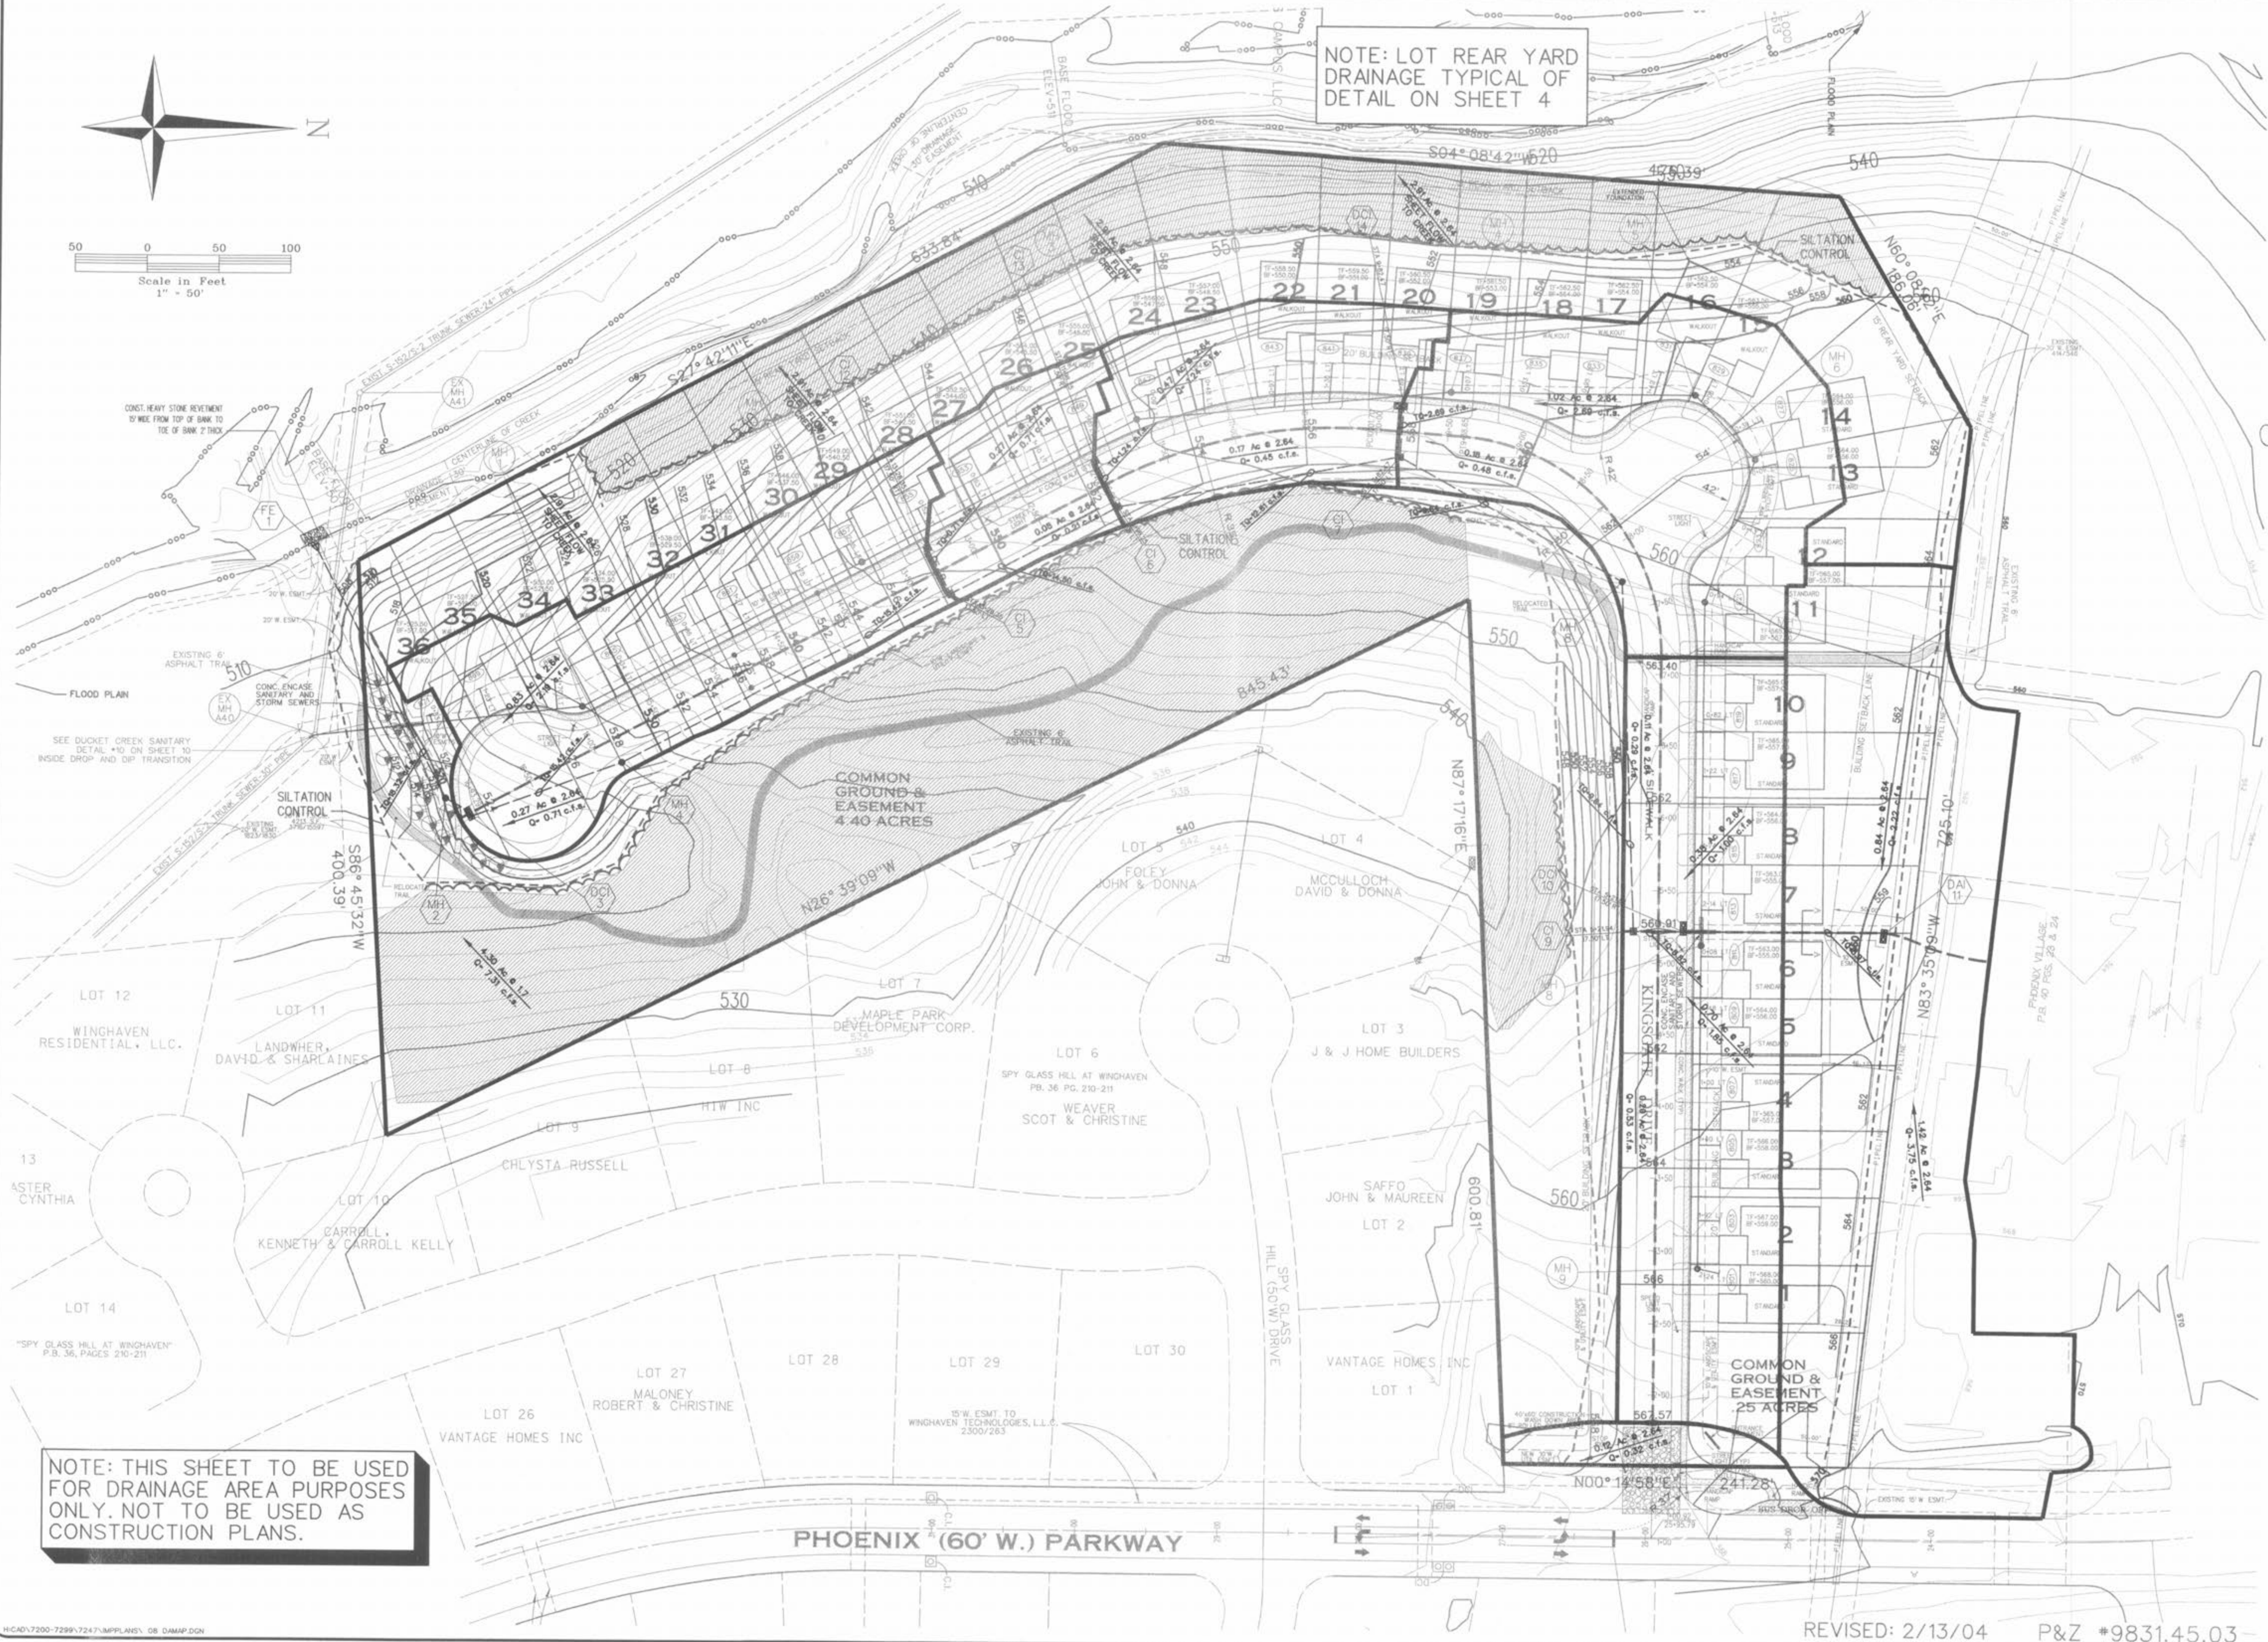


Scale in Feet
1" = 50'

NOTE: LOT REAR YARD
DRAINAGE TYPICAL OF
DETAIL ON SHEET 4



NOTE: THIS SHEET TO BE USED
FOR DRAINAGE AREA PURPOSES
ONLY. NOT TO BE USED AS
CONSTRUCTION PLANS.

WINGHAVEN
RESIDENTIAL, L.L.C.
11 LACROIX & SON
100 CENTER DRIVE, SUITE 1000
ST. LOUIS, MO 63103
PHONE (636) 337-9000

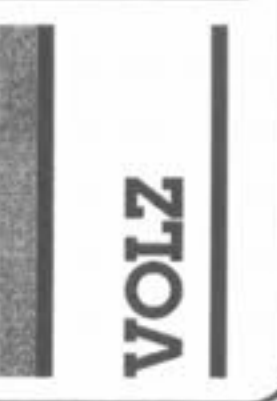

KINGSGATE at
WINGHAVEN

DRAINAGE AREA MAP

Design By: D.R.K.
Drawn By: T.S.J.
Checked By: T.J.M.

7247

8