




Copper Tree (50' W. Public) Trails

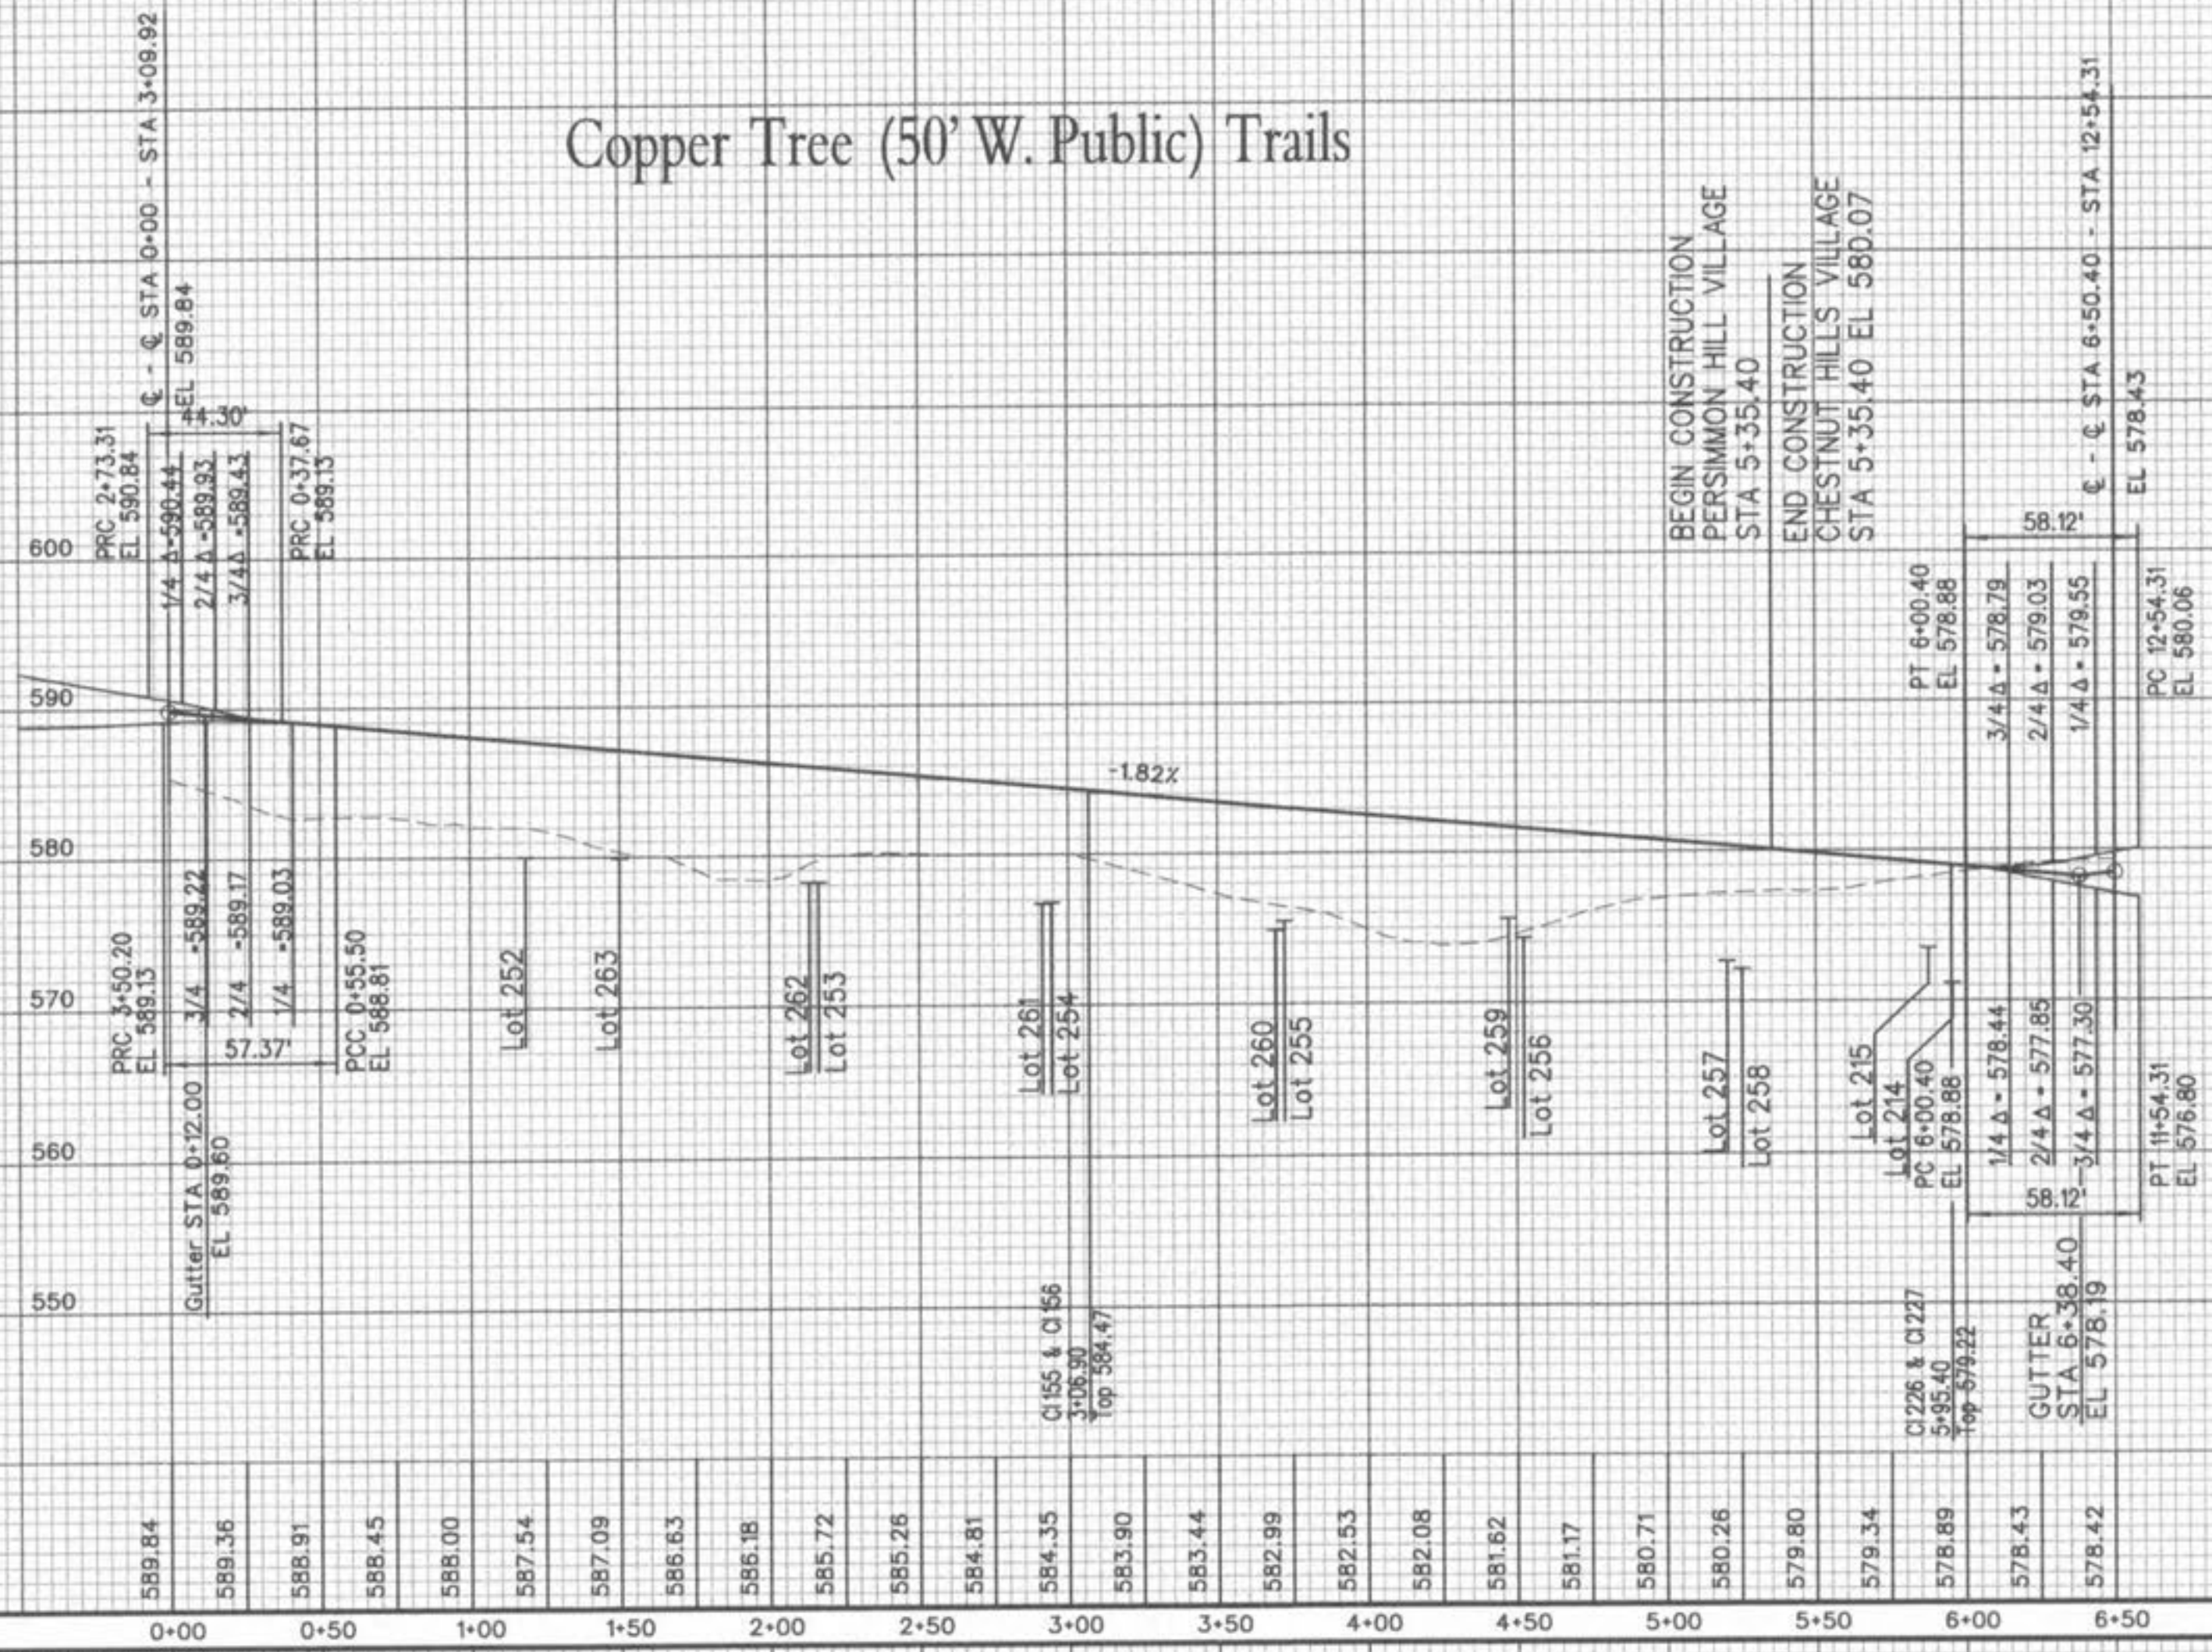



Scale: 1"=10' Vert.
1"=50' Horiz.

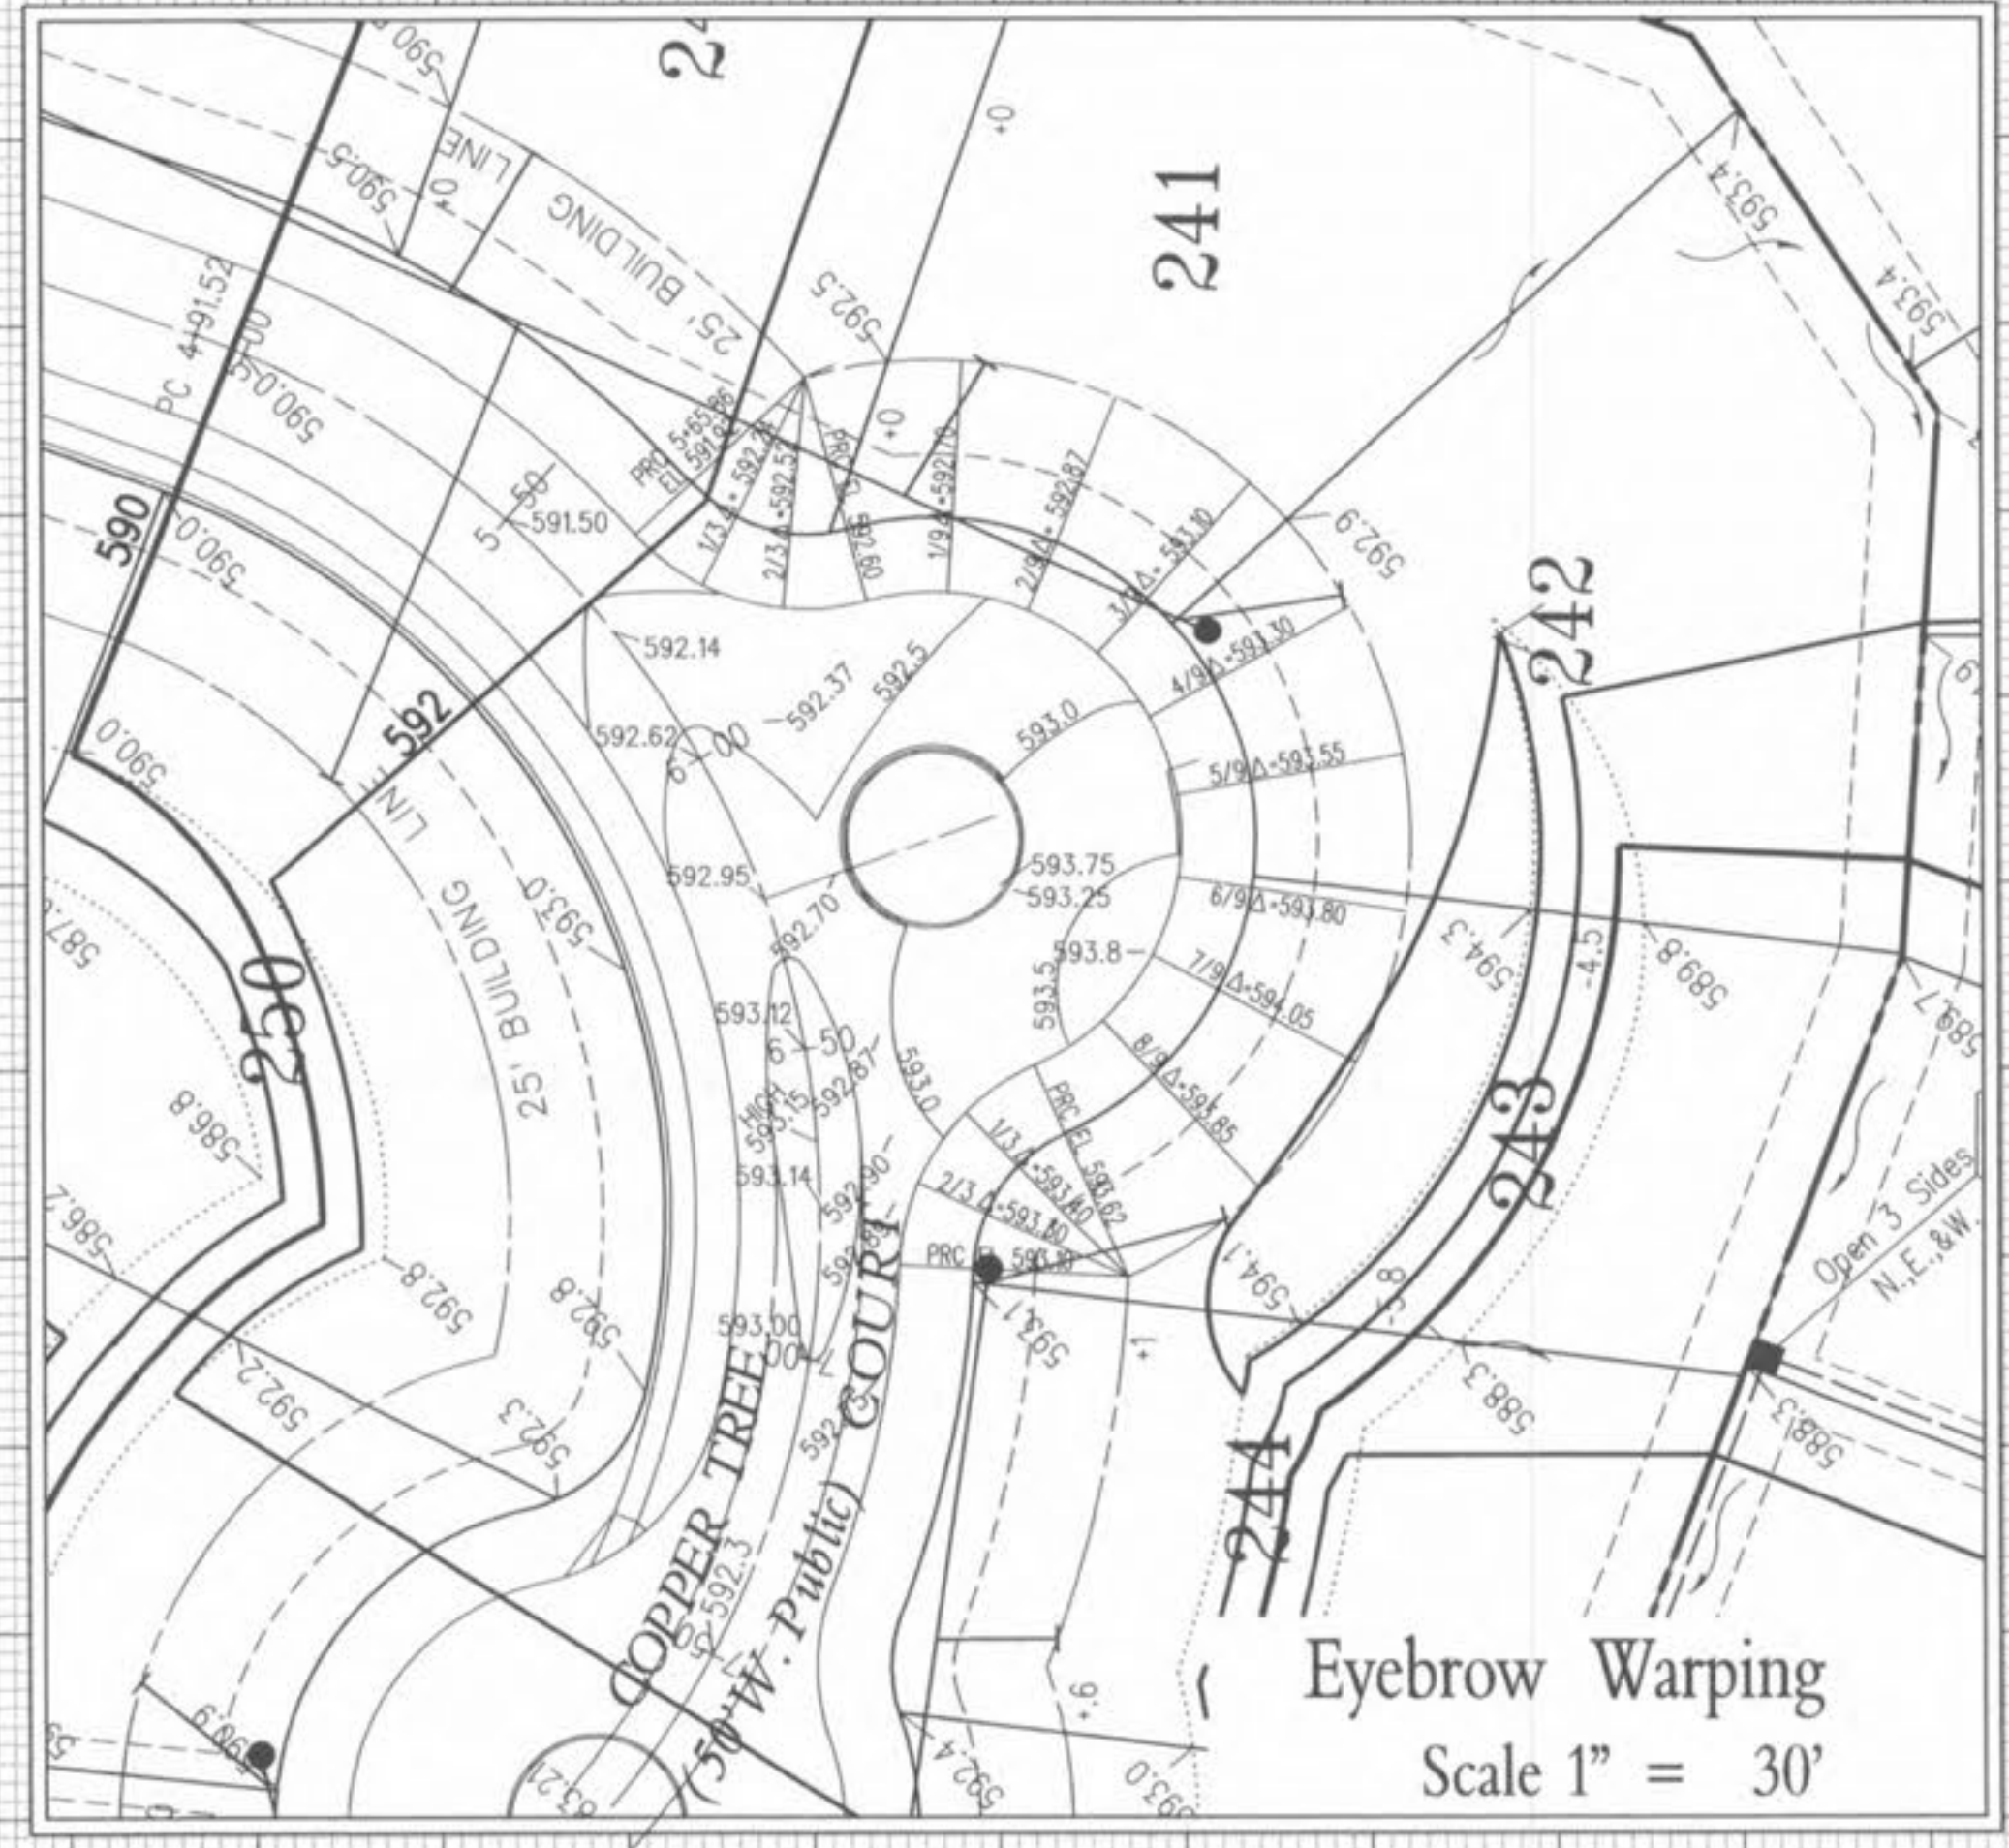

Copper Tree (50' W. Public) Court

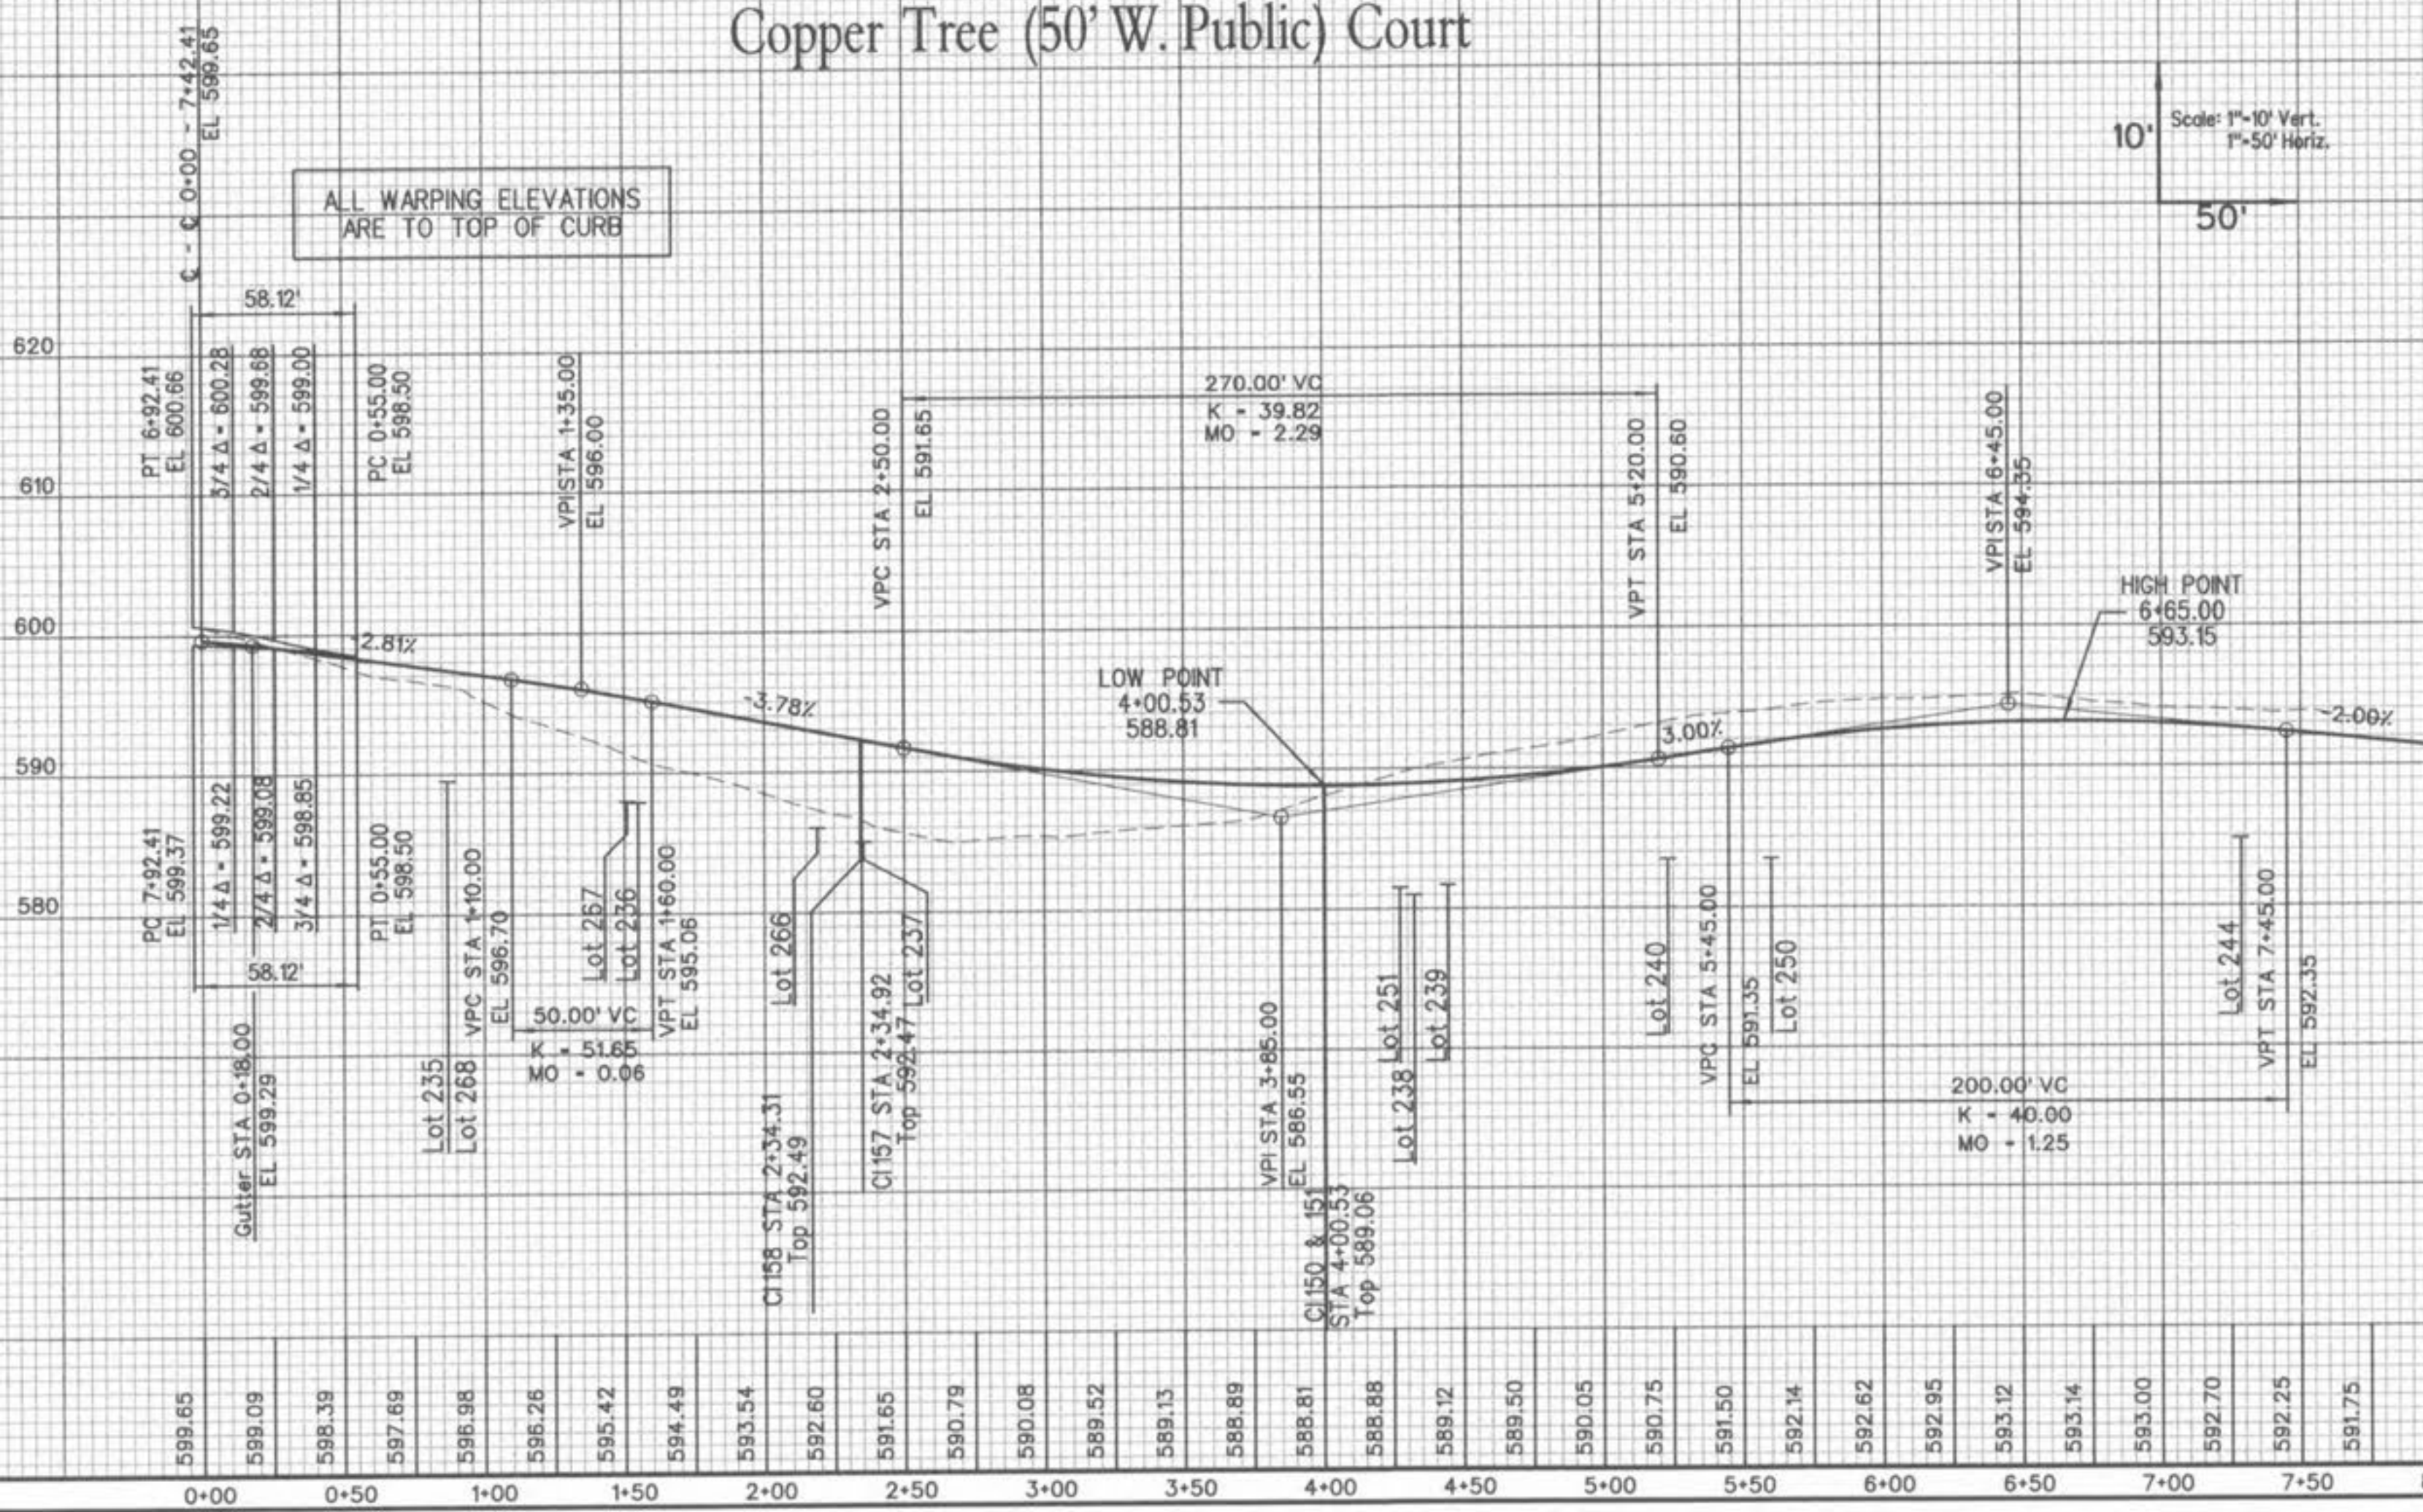

Scale: 1"=10' Vert.
1"=50' Horiz.

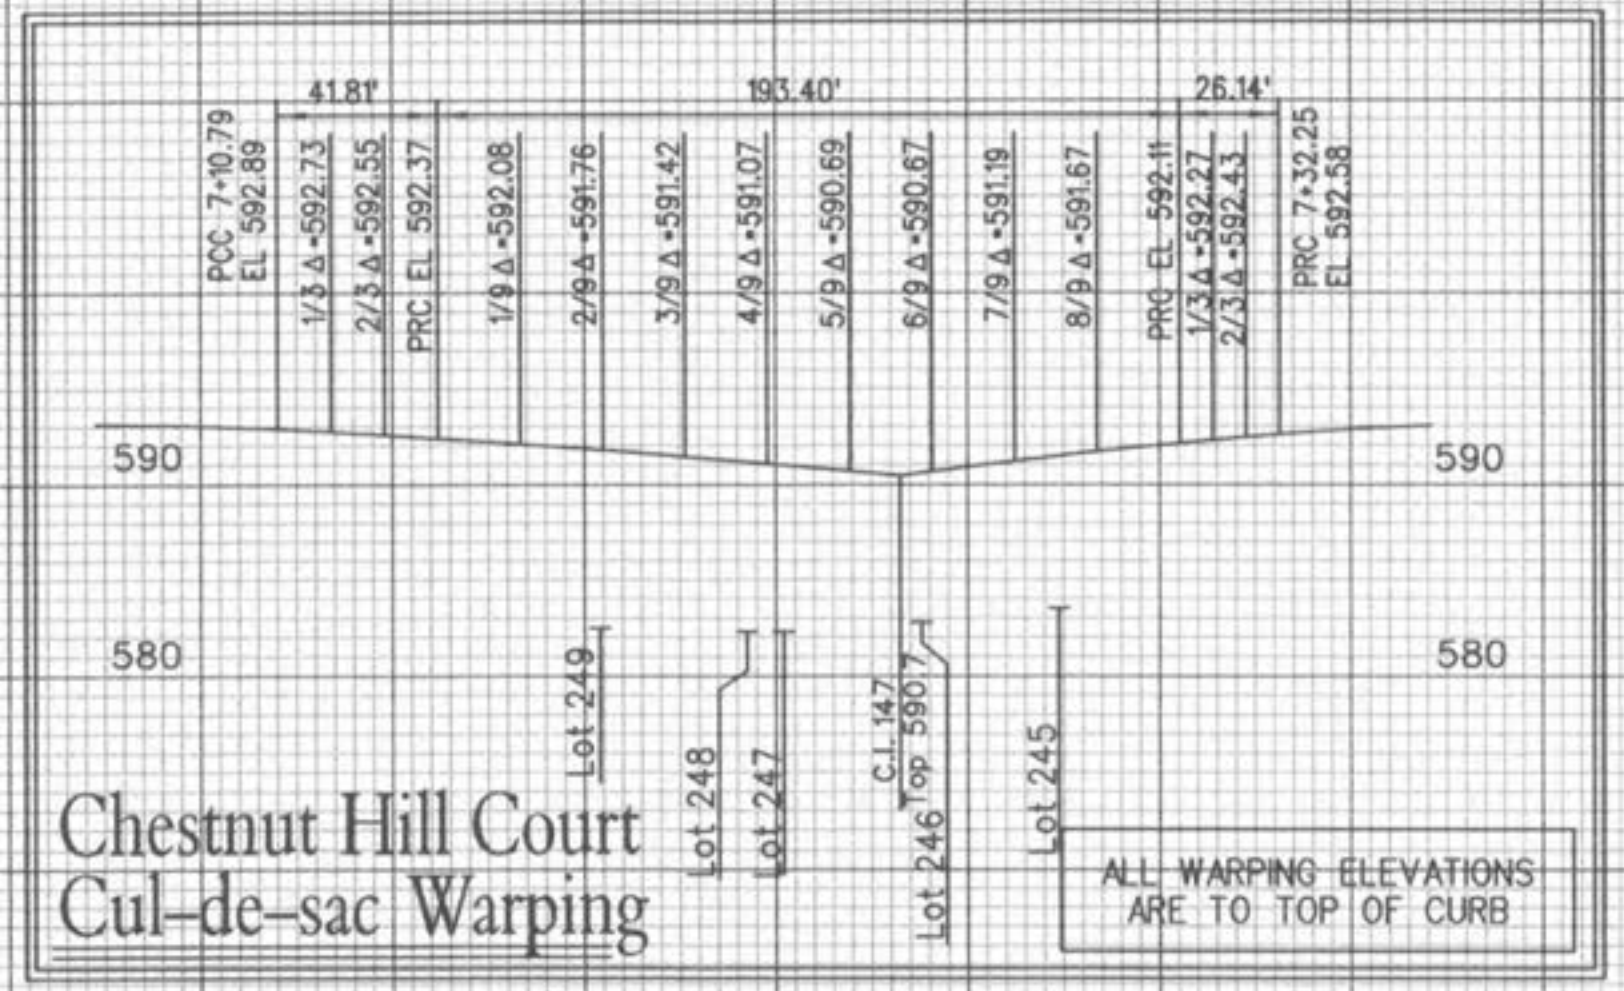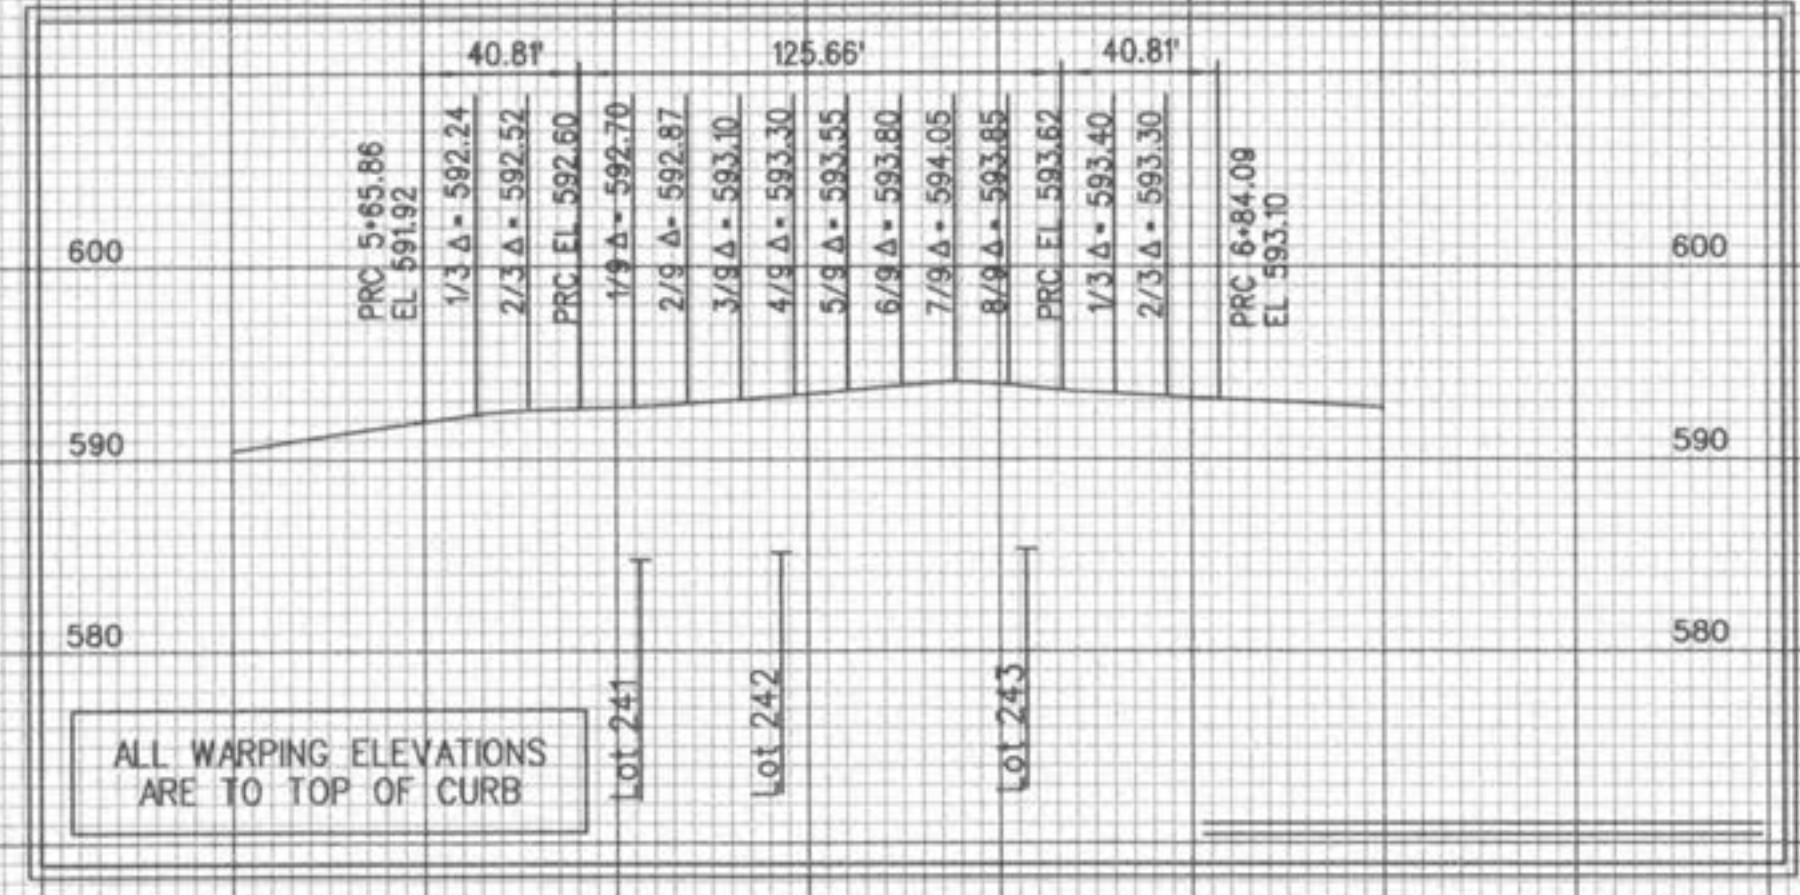

WINGHAVEN
RESIDENTIAL L.L.C.

VOLZ



WINGHAVEN™

PERSIMMON HILL VILLAGE

STREET PROFILES

Design By: G.A.S.
Drawn By: G.A.S.
Checked By: E.A.K.