


DWG: C:\projects\horner\shifrin_nasha\...
 OPERATOR: NASHA
 PLOT DATE: 10/19/2018 2:28:07 PM
 SAVE DATE: 10/19/2018 2:14:00 PM

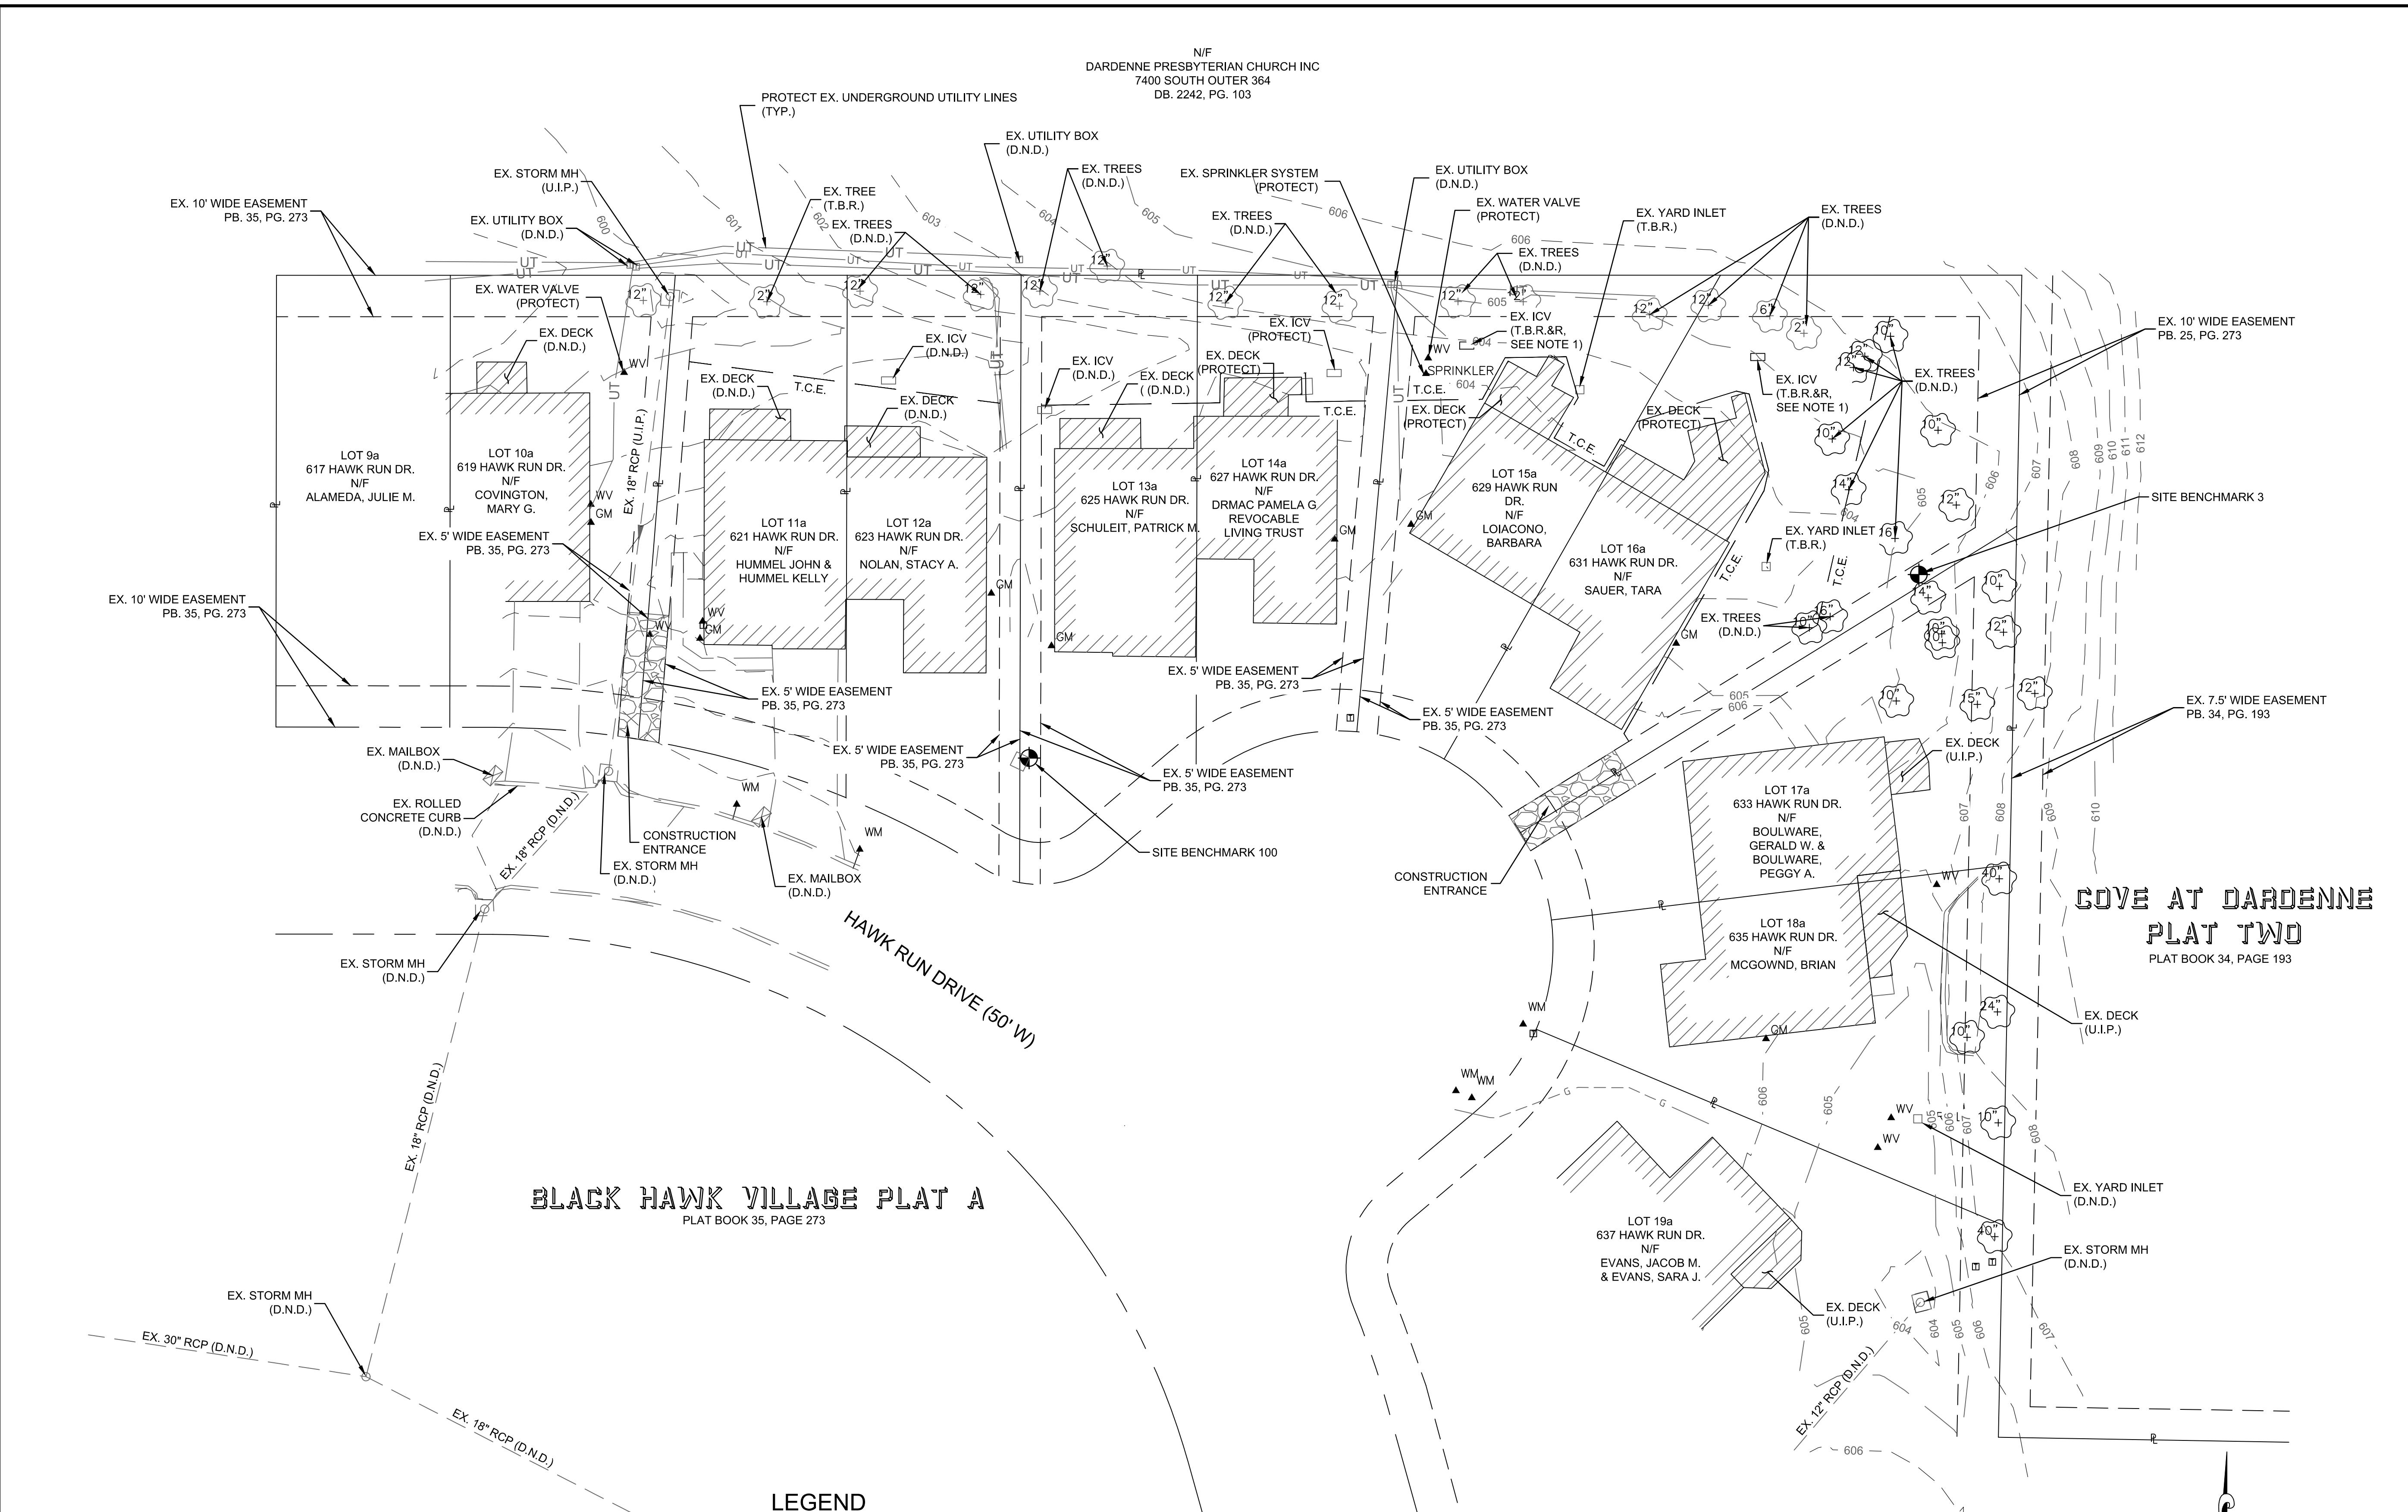


SPECIAL NOTE TO CONTRACTOR(S):
 EXISTING UNDERGROUND AND ABOVE-GRADE FACILITIES, STRUCTURES, AND UTILITIES HAVE BEEN PLOTTED ON THESE CONTRACT DOCUMENTS BASED ON THE INFORMATION AND SURVEYS AVAILABLE AT THE TIME OF DRAWING PREPARATION. THE LOCATIONS OF THESE FEATURES MUST, THEREFORE, BE CONSIDERED APPROXIMATE. ONLY, IN ADDITION, THERE MAY BE OTHER FACILITIES, STRUCTURES, AND UTILITIES WHICH DID NOT EXIST (OR THE EXISTENCE OF WHICH WAS NOT KNOWN) AT THE TIME OF DRAWING PREPARATION. IT IS THE SOLE RESPONSIBILITY OF THE CONTRACTOR(S) TO HAVE ALL EXISTING FACILITIES, STRUCTURES, AND UTILITIES LOCATED IN THE FIELD PRIOR TO ANY EXCAVATION OR CONSTRUCTION ACTIVITY, AND TO PROTECT ALL SUCH EXISTING FEATURES (EXCEPT THOSE SPECIFICALLY NOTED FOR REMOVAL OR DEMOLITION) DURING CONSTRUCTION.

LEGEND

EX.	EXISTING
(U.I.P.)	USE IN PLACE
(D.N.D.)	DO NOT DISTURB
(T.B.R.)	TO BE REMOVED
(T.B.R.&R.)	TO BE REMOVED AND RELOCATED
(A.T.G.)	ADJUST TO GRADE
ICV	IRRIGATION CONTROL VALVE
TCE	TEMPORARY CONSTRUCTION EASEMENT

NOTES:
 1. CONTRACTOR TO COORDINATE WITH CITY AND PROPERTY OWNERS FOR IRRIGATION SYSTEM PROTECTION. ALL EXISTING IRRIGATION LINES AND/OR APPURTENANCES DISTURBED DURING CONSTRUCTION SHALL BE REPLACED IN KIND.
 2. EXISTING UTILITY LINES HAVE BEEN LOCATED FROM AVAILABLE INFORMATION AND SHOULD BE CONSIDERED APPROXIMATE. CONTRACTOR SHALL FIELD VERIFY ALL EXISTING UTILITY LOCATIONS AND DEPTHS.

Call Before you DIG
 TOLL FREE
 1-800-344-7483
 MISSOURI ONE-CALL SYSTEM INC.
 MODOT (314) 340-4100

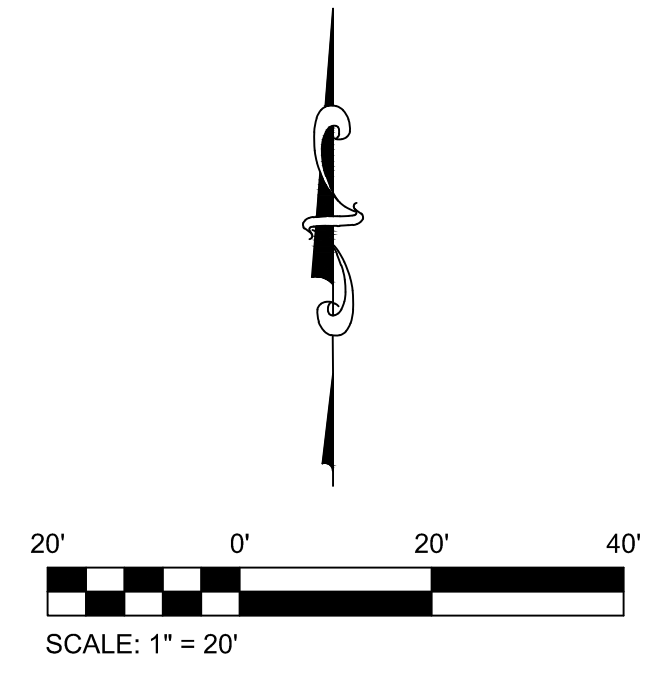

2018 STORM WATER
 IMPROVEMENT PROJECT
 WINGHAVEN / HAWK RUN DRIVE

HORNER SHIFRIN
 101 LAURA K DRIVE, STE. 101 O'FALLON, MO 63366-3991
 636-529-6256 • FAX 636-544-5392 • WWW.HORNERSHIFRIN.COM
 MISSOURI PROFESSIONAL ENGINEERING
 CERTIFICATE OF AUTHORITY #001059
 EXPIRATION DATE: DECEMBER 31, 2018



10/17/18

CITY OF O'FALLON
 100 N. MAIN ST.
 O'FALLON, MO 63366

EXISTING CONDITIONS AND DEMOLITION PLAN

P+Z No.
 Approval Date
 City No.
 Page No.
C2.1