


N/F
DARDENNE PRESBYTERIAN CHURCH INC
7400 SOUTH OUTER 364
DB. 2242, PG. 103

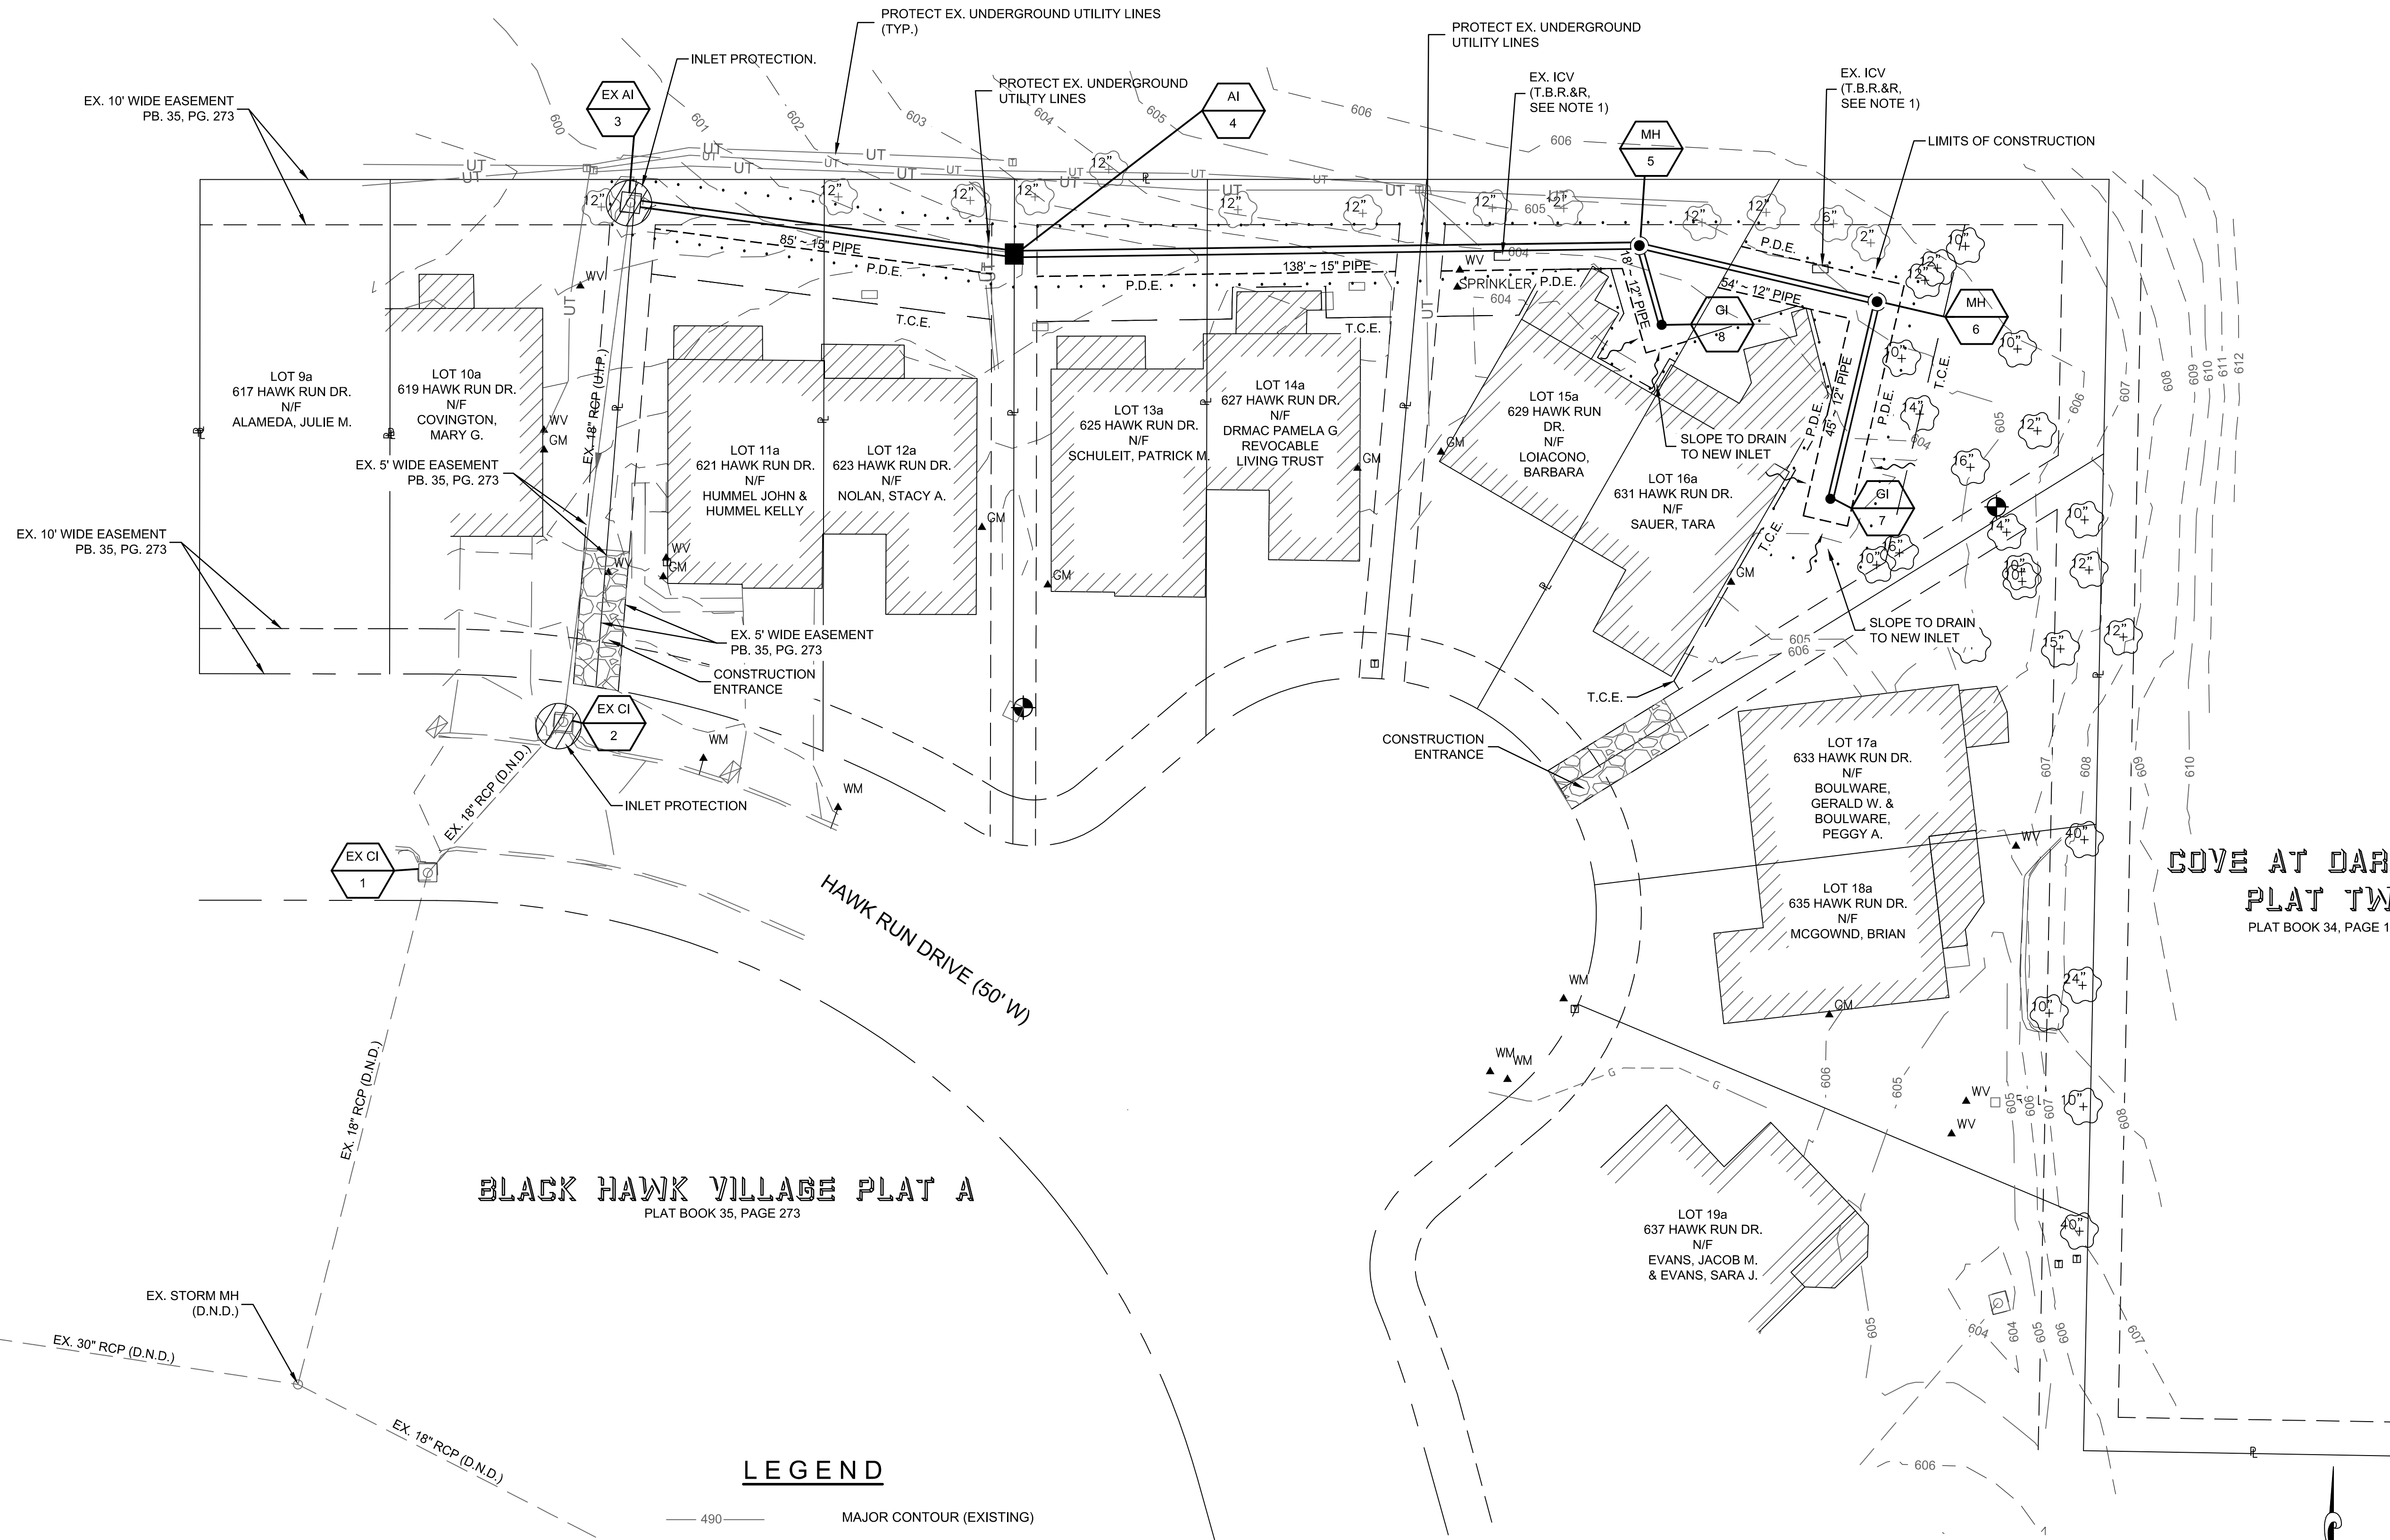

BLACK HAWK VILLAGE PLAT A
PLAT BOOK 35, PAGE 273

COVE AT DARDENNE
PLAT TWO
PLAT BOOK 34, PAGE 193

LEGEND


— 490 —	MAJOR CONTOUR (EXISTING)
— 491 —	MINOR CONTOUR (EXISTING)
— (480) —	MAJOR CONTOUR (NEW)
— (481) —	MINOR CONTOUR (NEW)
P.D.E.	PERMANENT DRAINAGE EASEMENT
T.C.E.	TEMPORARY CONSTRUCTION EASEMENT
ICV	IRRIGATION CONTROL VALVE
	INLET PROTECTION

NOTES:

- CONTRACTOR TO COORDINATE WITH CITY AND PROPERTY OWNERS FOR IRRIGATION SYSTEM PROTECTION. ALL EXISTING IRRIGATION LINES AND/OR APPURTENANCES DISTURBED DURING CONSTRUCTION SHALL BE REPLACED IN KIND.
- EXISTING UTILITY LINES HAVE BEEN LOCATED FROM AVAILABLE INFORMATION AND SHOULD BE CONSIDERED APPROXIMATE. CONTRACTOR SHALL FIELD VERIFY ALL EXISTING UTILITY LOCATIONS AND DEPTHS.
- CONTRACTOR TO CONSTRUCT DITCH CHECKS, SILT FENCE, ETC... TO MINIMIZE STORMWATER AND SEDIMENT RUNOFF.

SPECIAL NOTE TO CONTRACTOR(S):

EXISTING UNDERGROUND AND ABOVE-GRADE FACILITIES, STRUCTURES, AND UTILITIES HAVE BEEN PLOTTED ON THESE CONTRACT DOCUMENTS BASED ON THE INFORMATION AND SURVEYS AVAILABLE AT THE TIME OF DRAWING PREPARATION. THE LOCATIONS OF THESE FEATURES MUST, THEREFORE, BE CONSIDERED APPROXIMATE, ONLY. IN ADDITION, THERE MAY BE OTHER FACILITIES, STRUCTURES, AND UTILITIES WHICH DID NOT EXIST (OR THE EXISTENCE OF WHICH WAS NOT KNOWN) AT THE TIME OF DRAWING PREPARATION. IT IS THE SOLE RESPONSIBILITY OF THE CONTRACTOR(S) TO HAVE ALL EXISTING FACILITIES, STRUCTURES, AND UTILITIES LOCATED IN THE FIELD PRIOR TO ANY EXCAVATION OR CONSTRUCTION ACTIVITY, AND TO PROTECT ALL SUCH EXISTING FEATURES (EXCEPT THOSE SPECIFICALLY NOTED FOR REMOVAL OR DEMOLITION) DURING CONSTRUCTION.

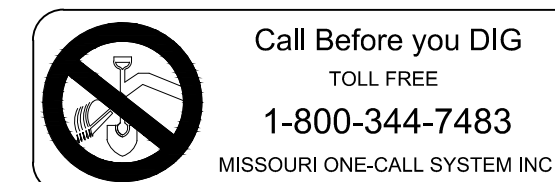

MODOT (314) 340-4100



2018 STORM WATER
IMPROVEMENT PROJECT
WINGHAVEN / HAWK RUN DRIVE



101 LAURA K DRIVE, STE. 101 O'FALLON, MO 63366-3991
636-329-6256 • FAX 636-329-2910 • WWW.HORNERSHIFRIN.COM
LICENSE NO. 00000000000000000000000000000000
EXPIRATION DATE: DECEMBER 31, 2018



10/17/18

CITY OF O'FALLON
100 N. MAIN ST.
O'FALLON, MO 63366

P+Z No.
Approval Date
City No.

Page No.

C3.1

IMPROVEMENT PLAN

DWG: C:\projects\horner\shifrin_nashah_nope\esdmz23590\Grading\ErosionControlPlan.dwg
 OPERATOR: NASHAH
 PLOT DATE: 10/19/2018 2:33:50 PM
 SAVE DATE: 10/19/2018 2:27:05 PM