



A PHOENIX PARKWAY ROUND-ABOUT LAYOUT PLAN


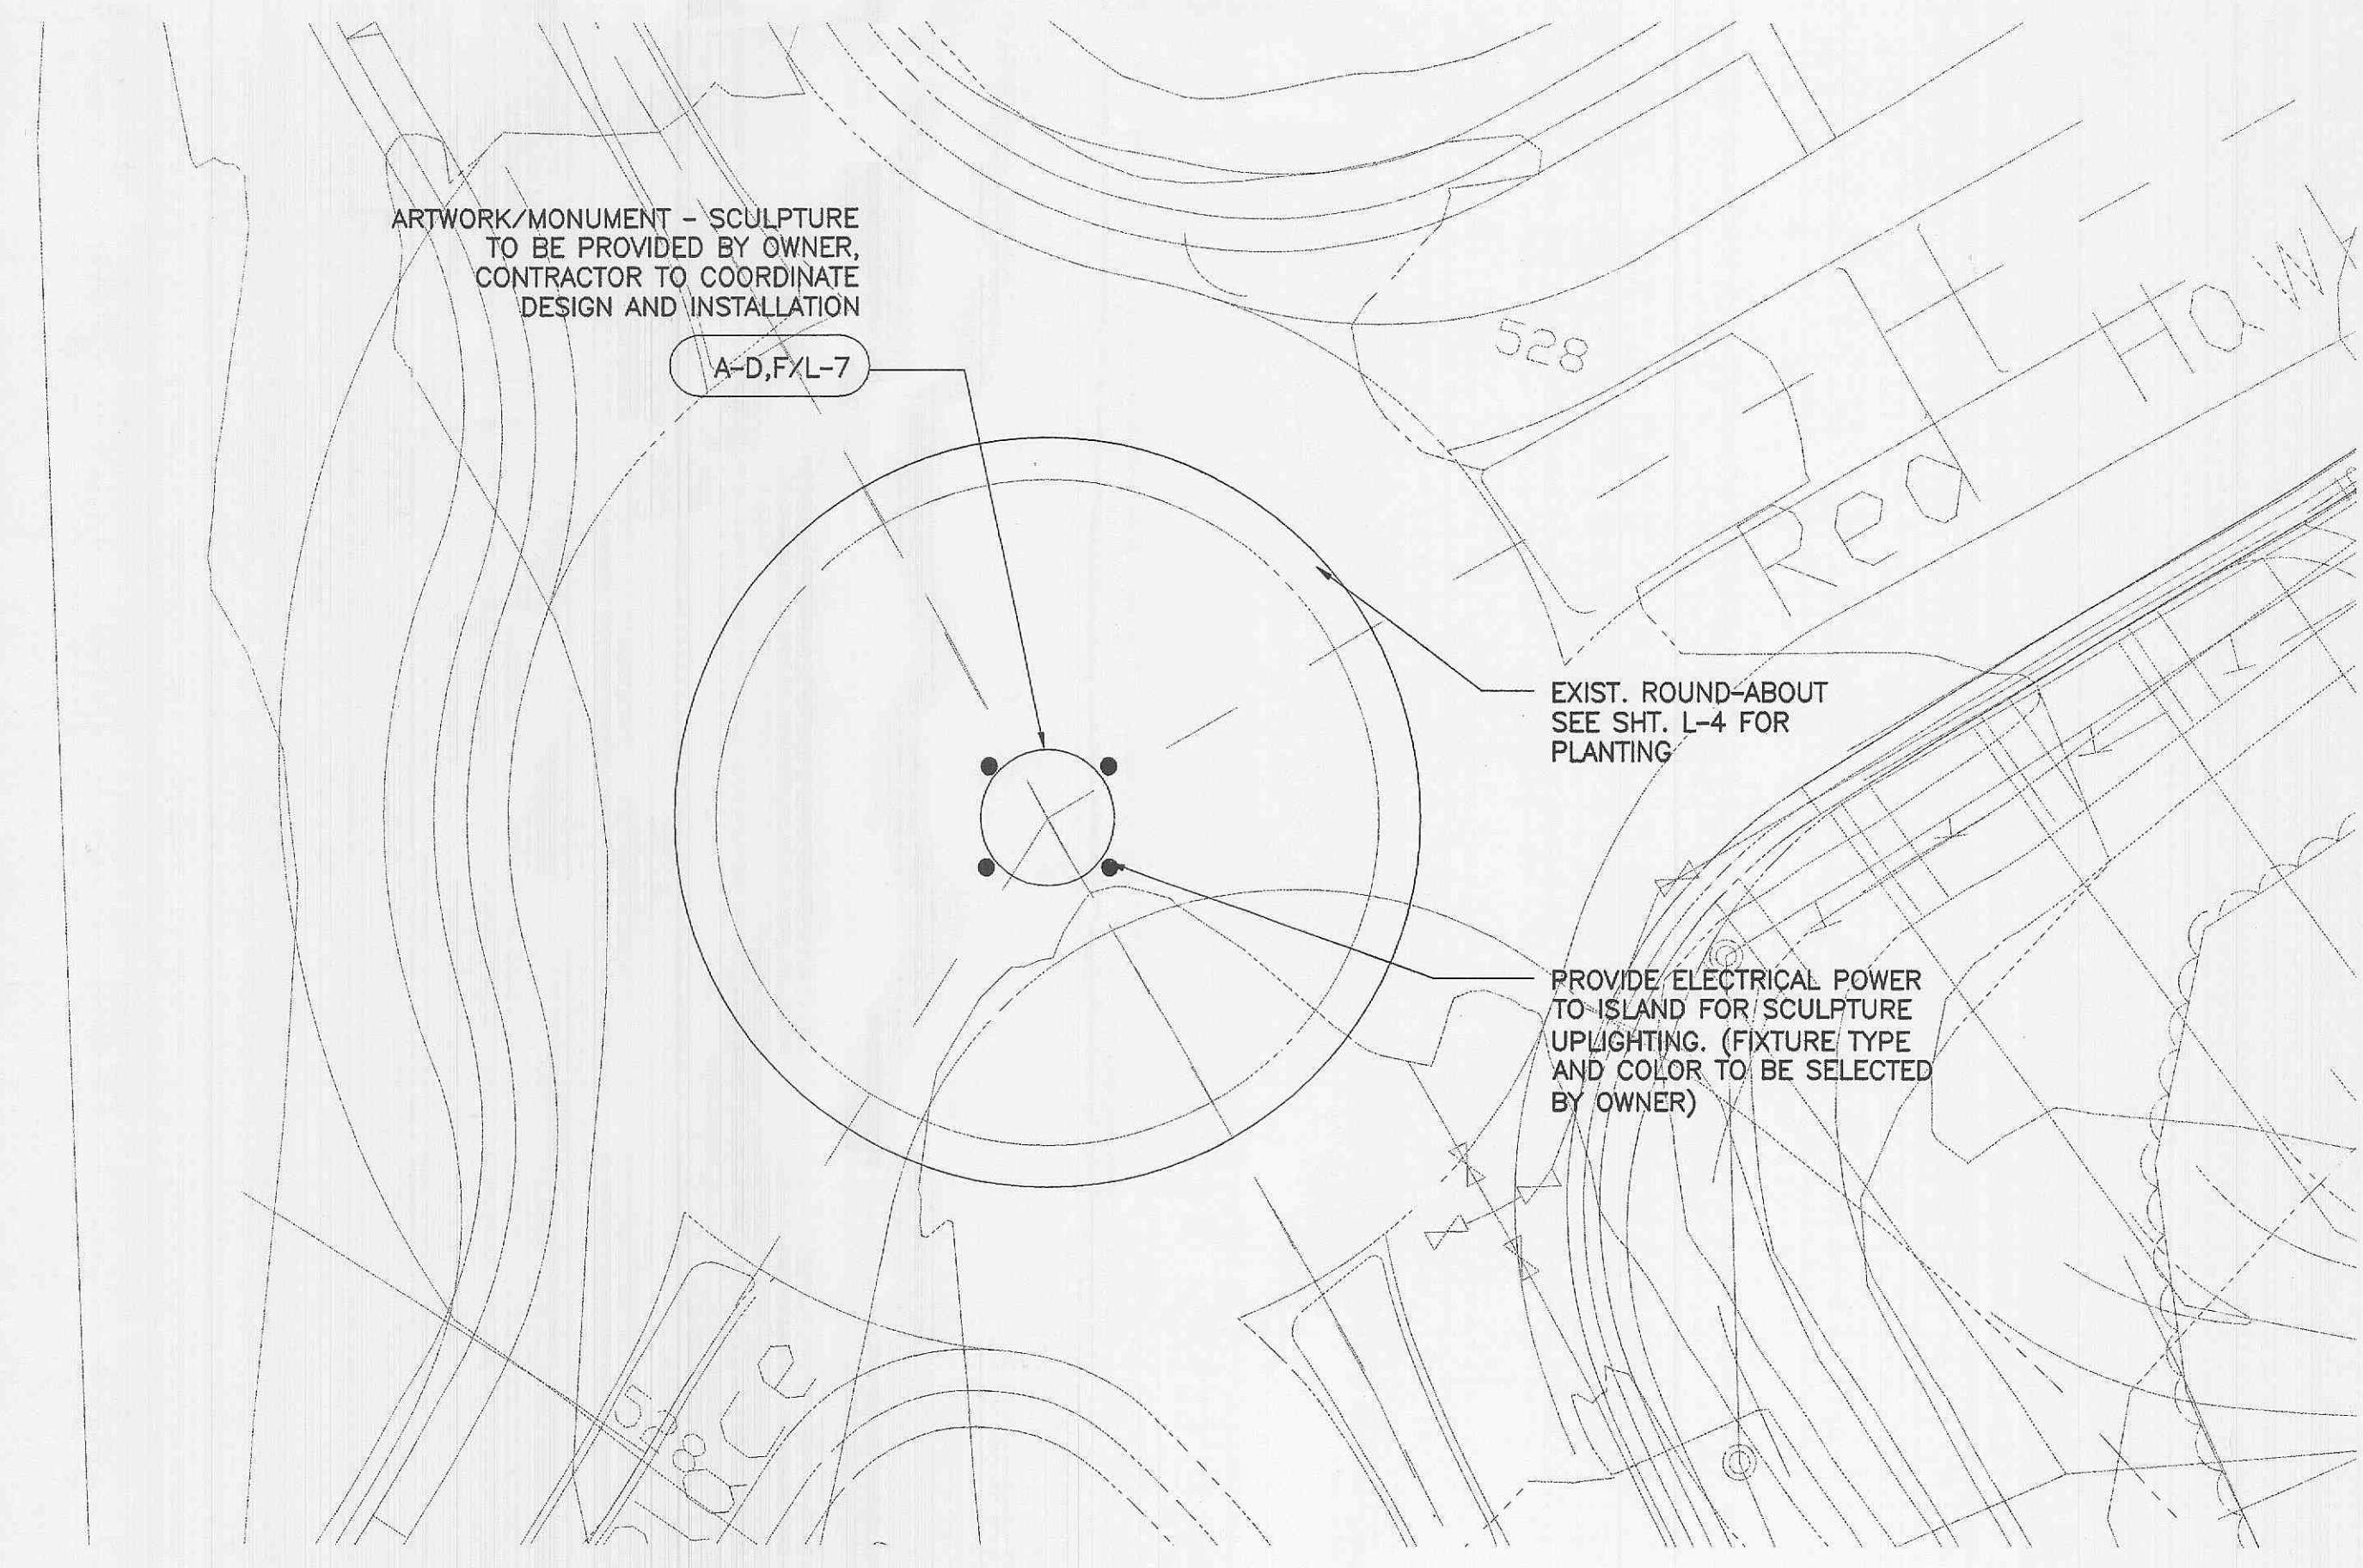


C RED HAWK ROUND-ABOUT LAYOUT PLAN

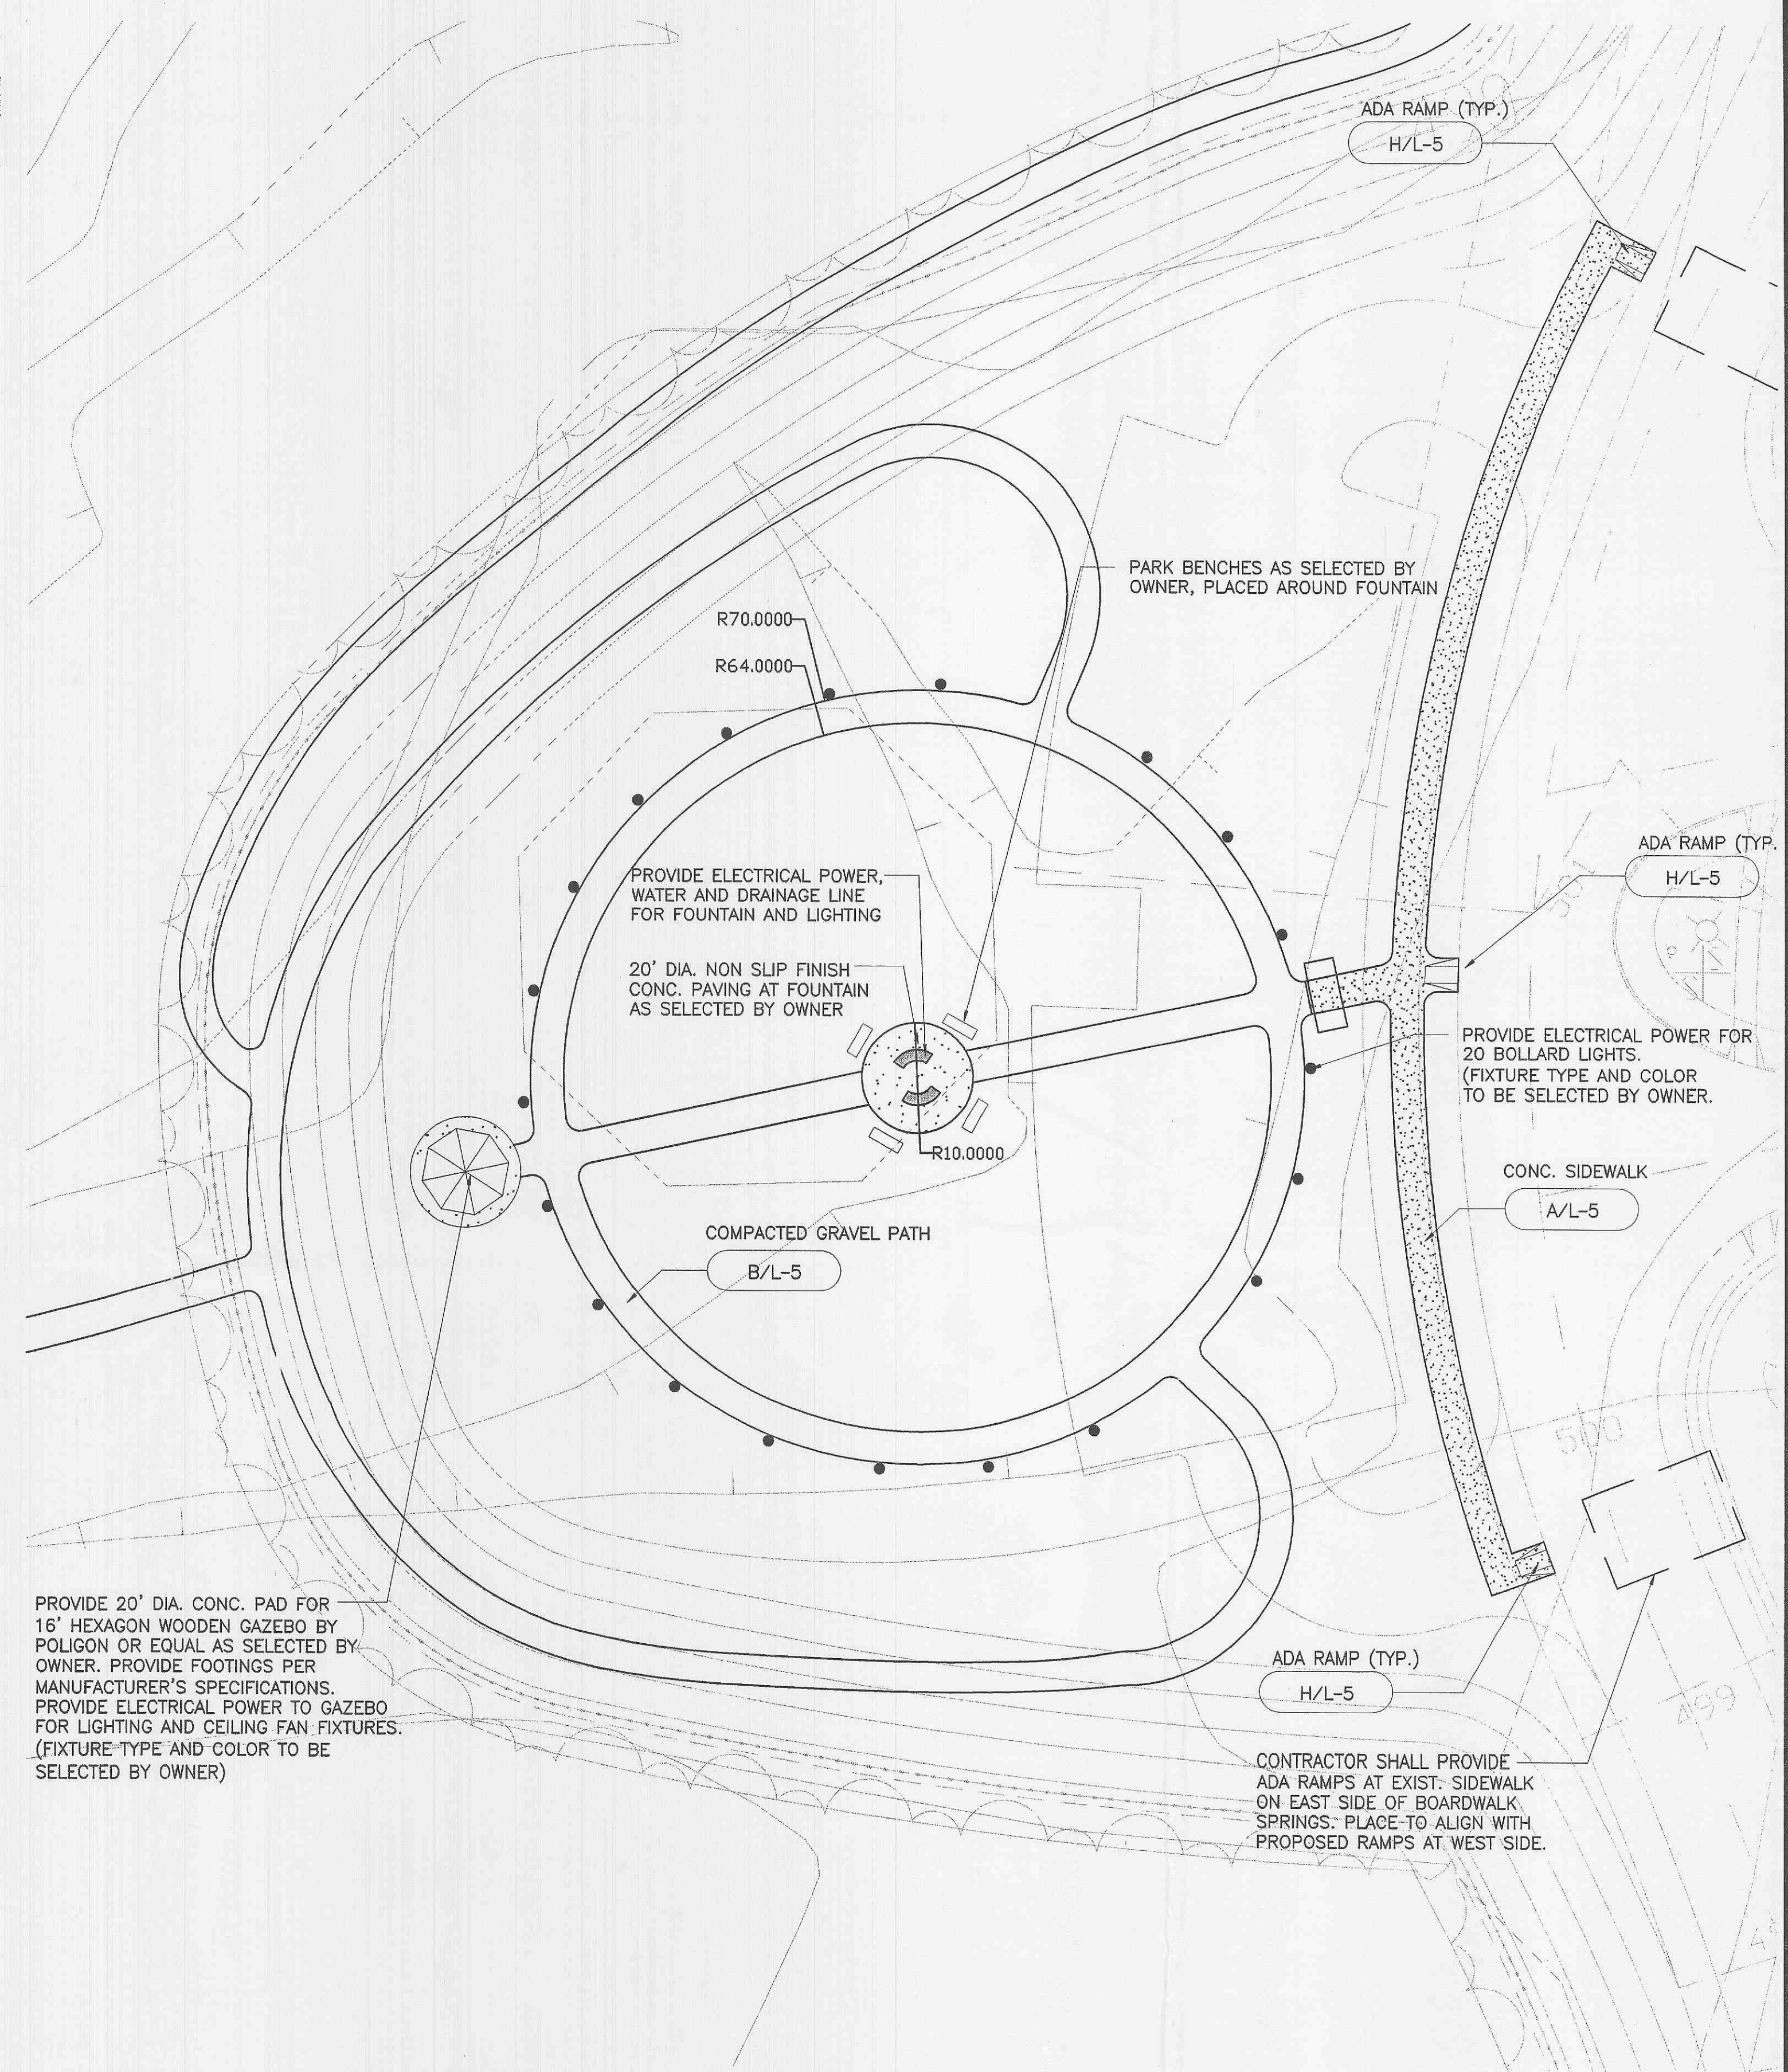

B MISTY MOUNTAIN DRIVE TERMINUS LAYOUT PLAN


I hereby certify that this plan, specification or report was prepared by me or under my supervision and that I am a duly registered Landscape Architect under the laws of the State of Missouri.
 Richard M. Koenig
 L.S. 71
 9/26/02

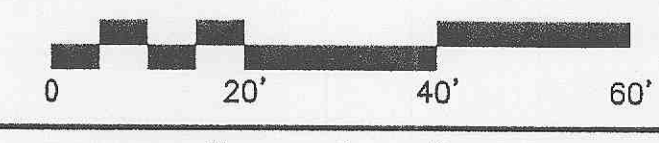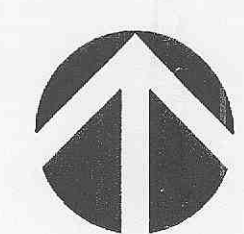

NORTH

SCALE: 1" = 20' - 0"

HELLMUTH, OBATA + KASSABAUM
 theHOKPlanningGroup
 211 North Broadway, Suite 600
 Saint Louis, Missouri 63102 USA
 314.421.2000 - tel
 314.421.6073 - fax
 www.thehokplanninggroup.com

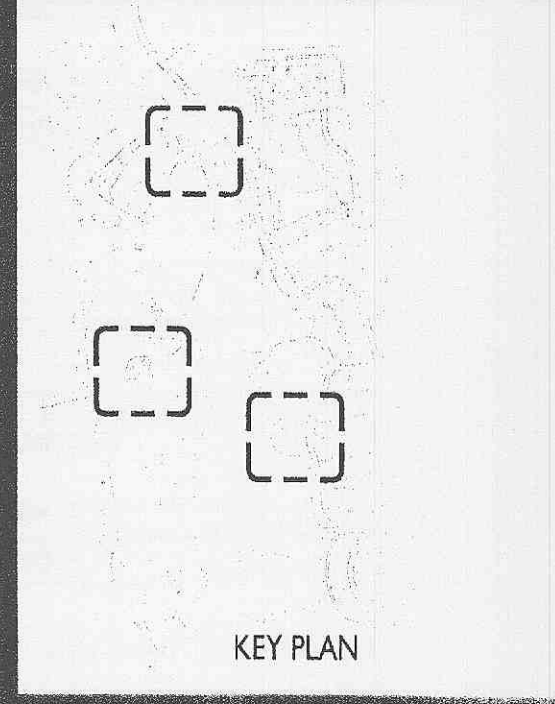

Wetland and Boardwalk Project
WINGHAVEN
 O'Fallon, Missouri

ISSUED:

REVISIONS:

NO	DESCRIPTION	BY	DATE
1	ENTIRE SHEET	CM	04/23/02
2	ENTIRE SHEET	CM	07/24/02
3	ENTIRE SHEET	CM	09/25/02

DRAWN: SAW
 REVIEWED: SAW

SHEET NUMBER:
L-2

SHEET 2 OF 7

PROJECT NUMBER:
 02-0112-05