


SCALE: 1" = 50'

PROPERTY N/F  
 STEPHEN C. MURPHY ETAL.  
 1624/928  
 PARCEL 1

GRADING QUANTITY  
 175,000 CU. YDS.  
 (includes 15% shrinkage factor)

The above yardage is an approximation only, NOT FOR BIDDING PURPOSES. Contractor shall verify quantities prior to construction.  
 It is the intention of the engineer for the earthwork to balance on-site. Engineer shall be notified if any difficulties arise in achieving the balance.

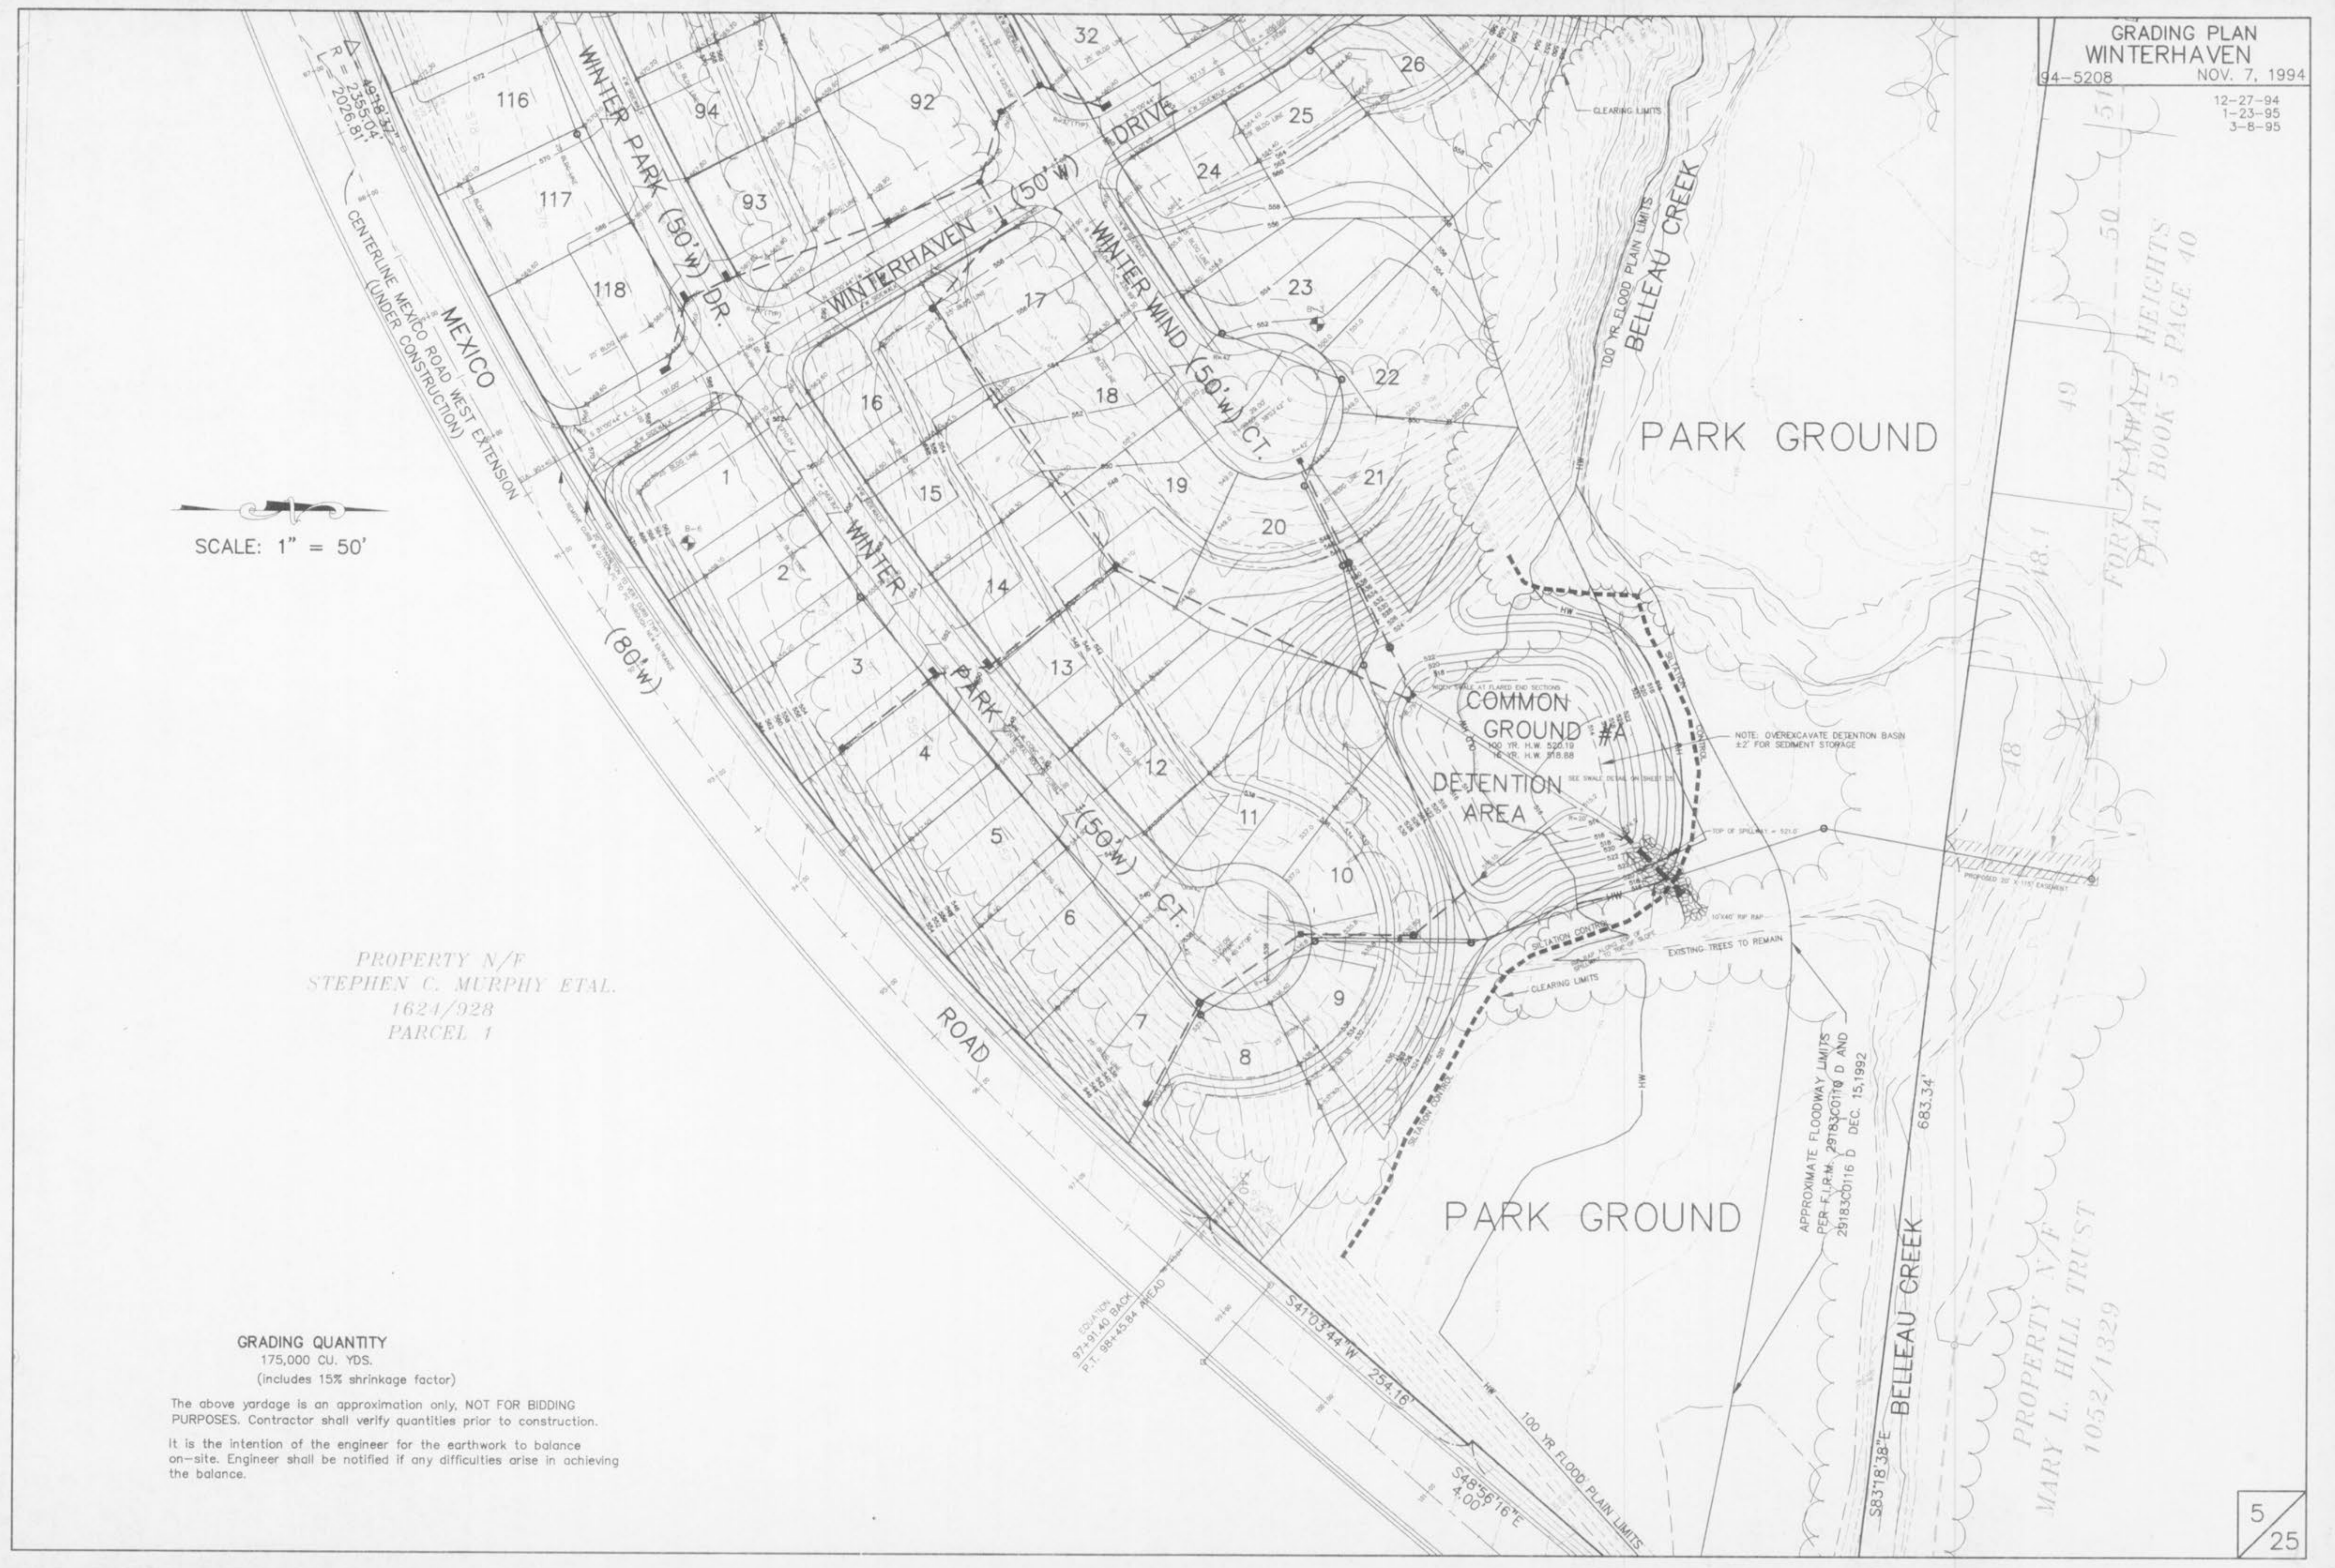

FORT LA WYATT HEIGHTS  
 PLAT BOOK 5 PAGE 40