
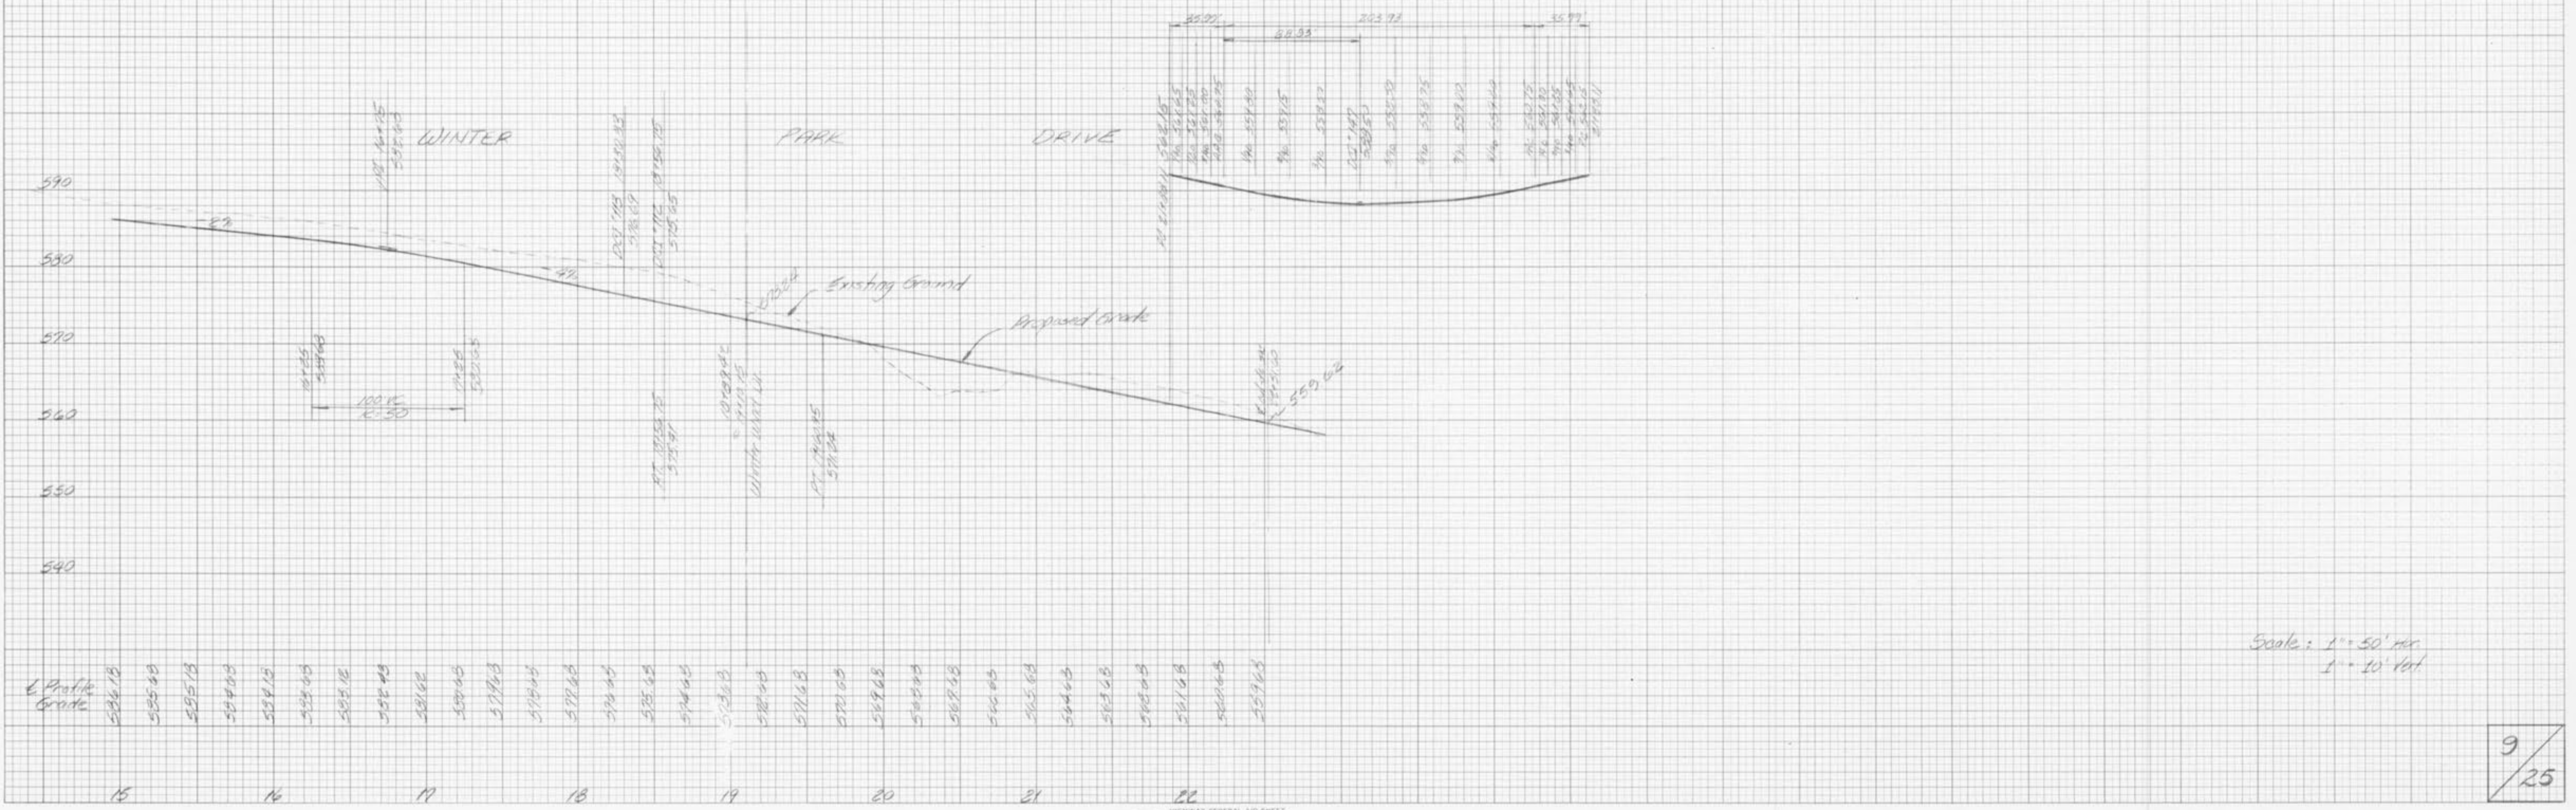


STREET PROFILES  
WINTERHAVEN  
94 5203 1/16/79

FINAL SURVEY  
SURVEYED  
PLOTTED  
NOTE BOOK  
AREAS CHECKED

ORIGINAL SURVEY  
SURVEYED  
PLOTTED  
NOTE BOOK  
AREAS CHECKED

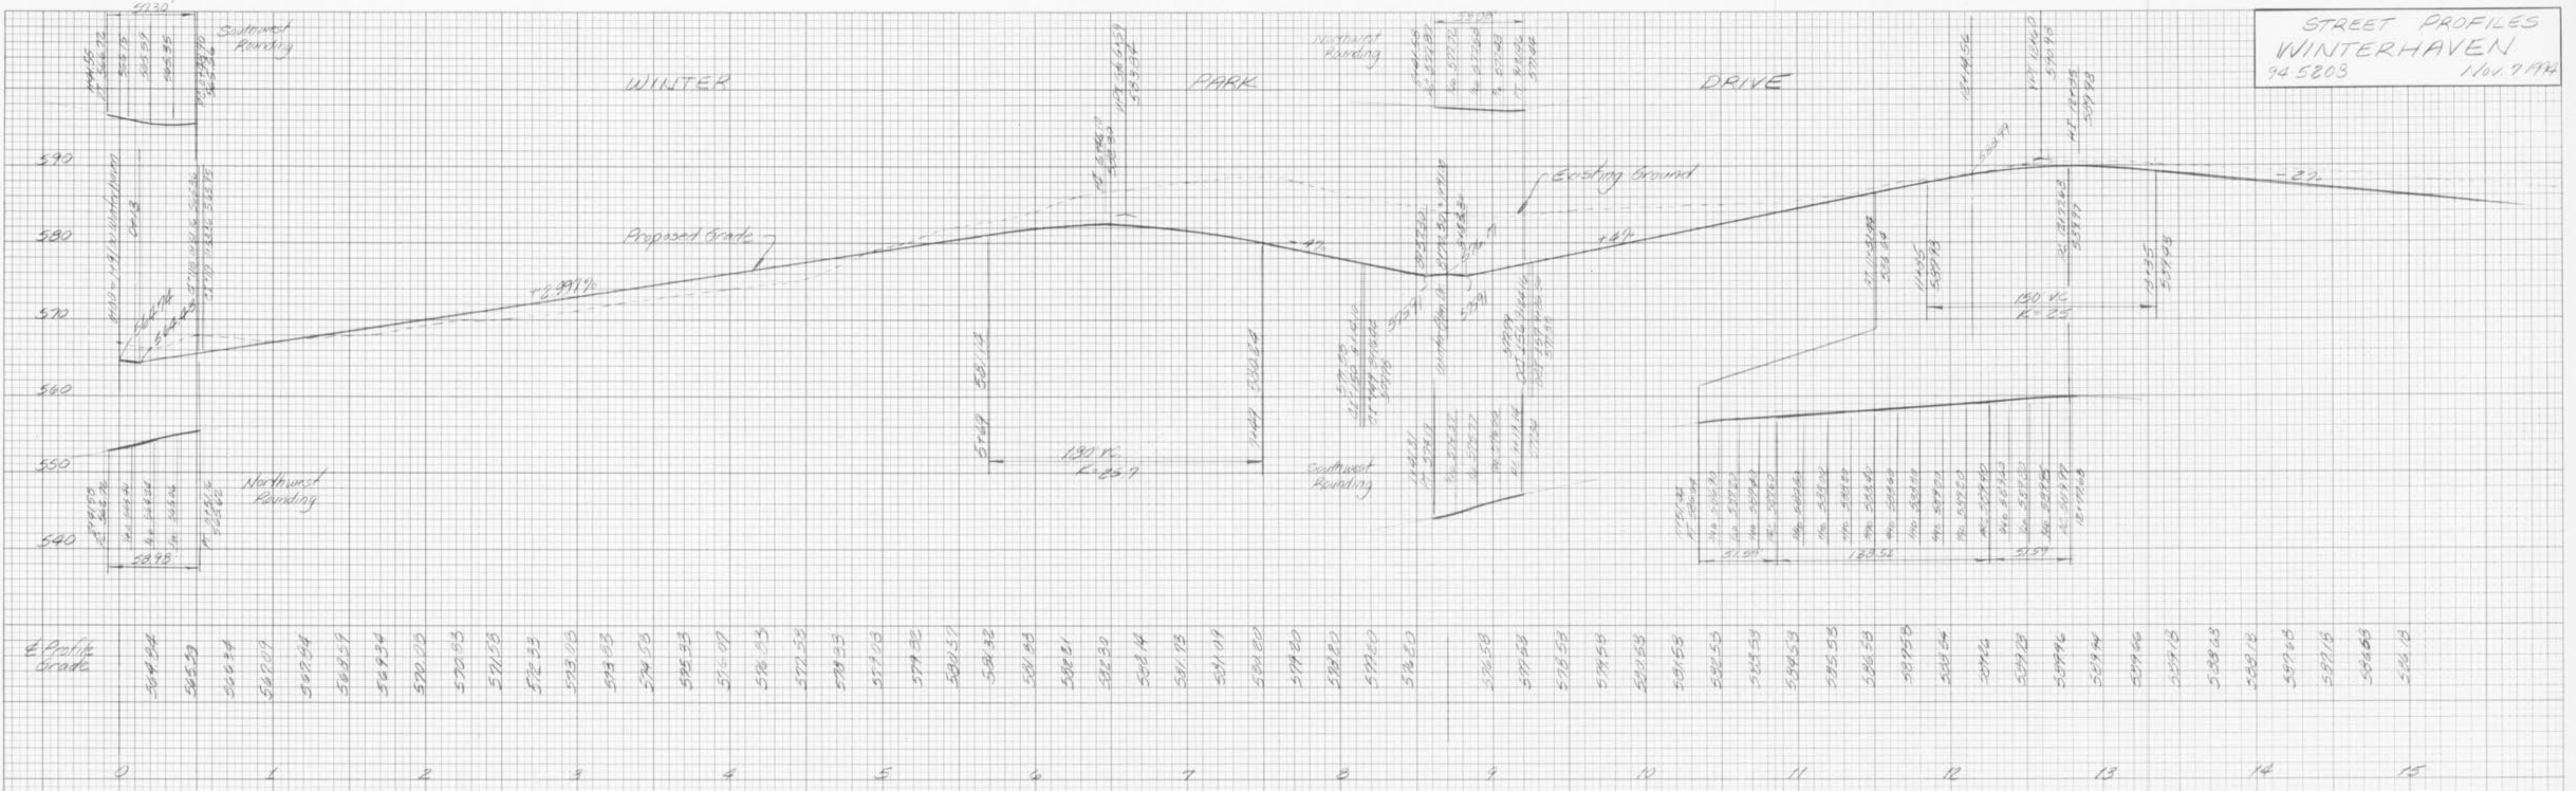

Scale: 1" = 50' Hor.  
1" = 20' Vert.