
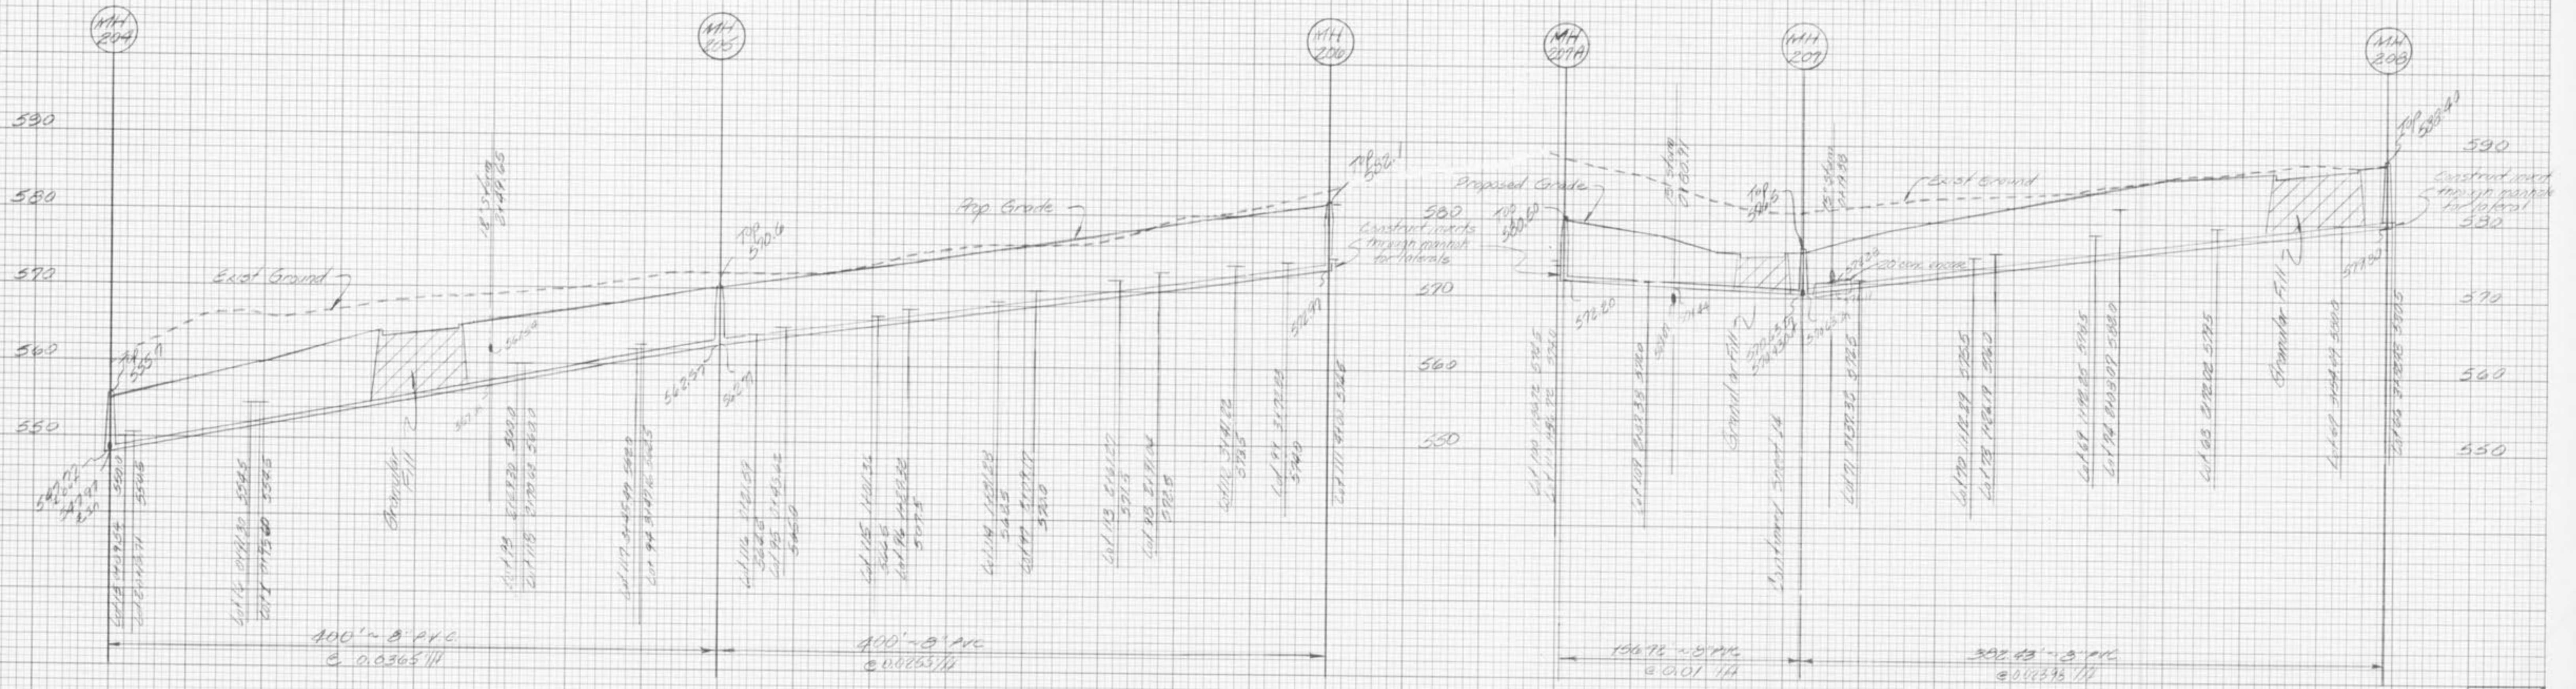


SANITARY PROFILES
WINTERHAVEN
94 5203 Nov 7, 1994

Rev. 5-9-95
4-7-95

DATE
BY
FINAL SURVEY
REVISED
PLOTTED
NOTE BOOK
NO. AREA CHECKED

DATE
BY
ORIGINAL SURVEY
REVISED
PLOTTED
NOTE BOOK
NO. AREA CHECKED

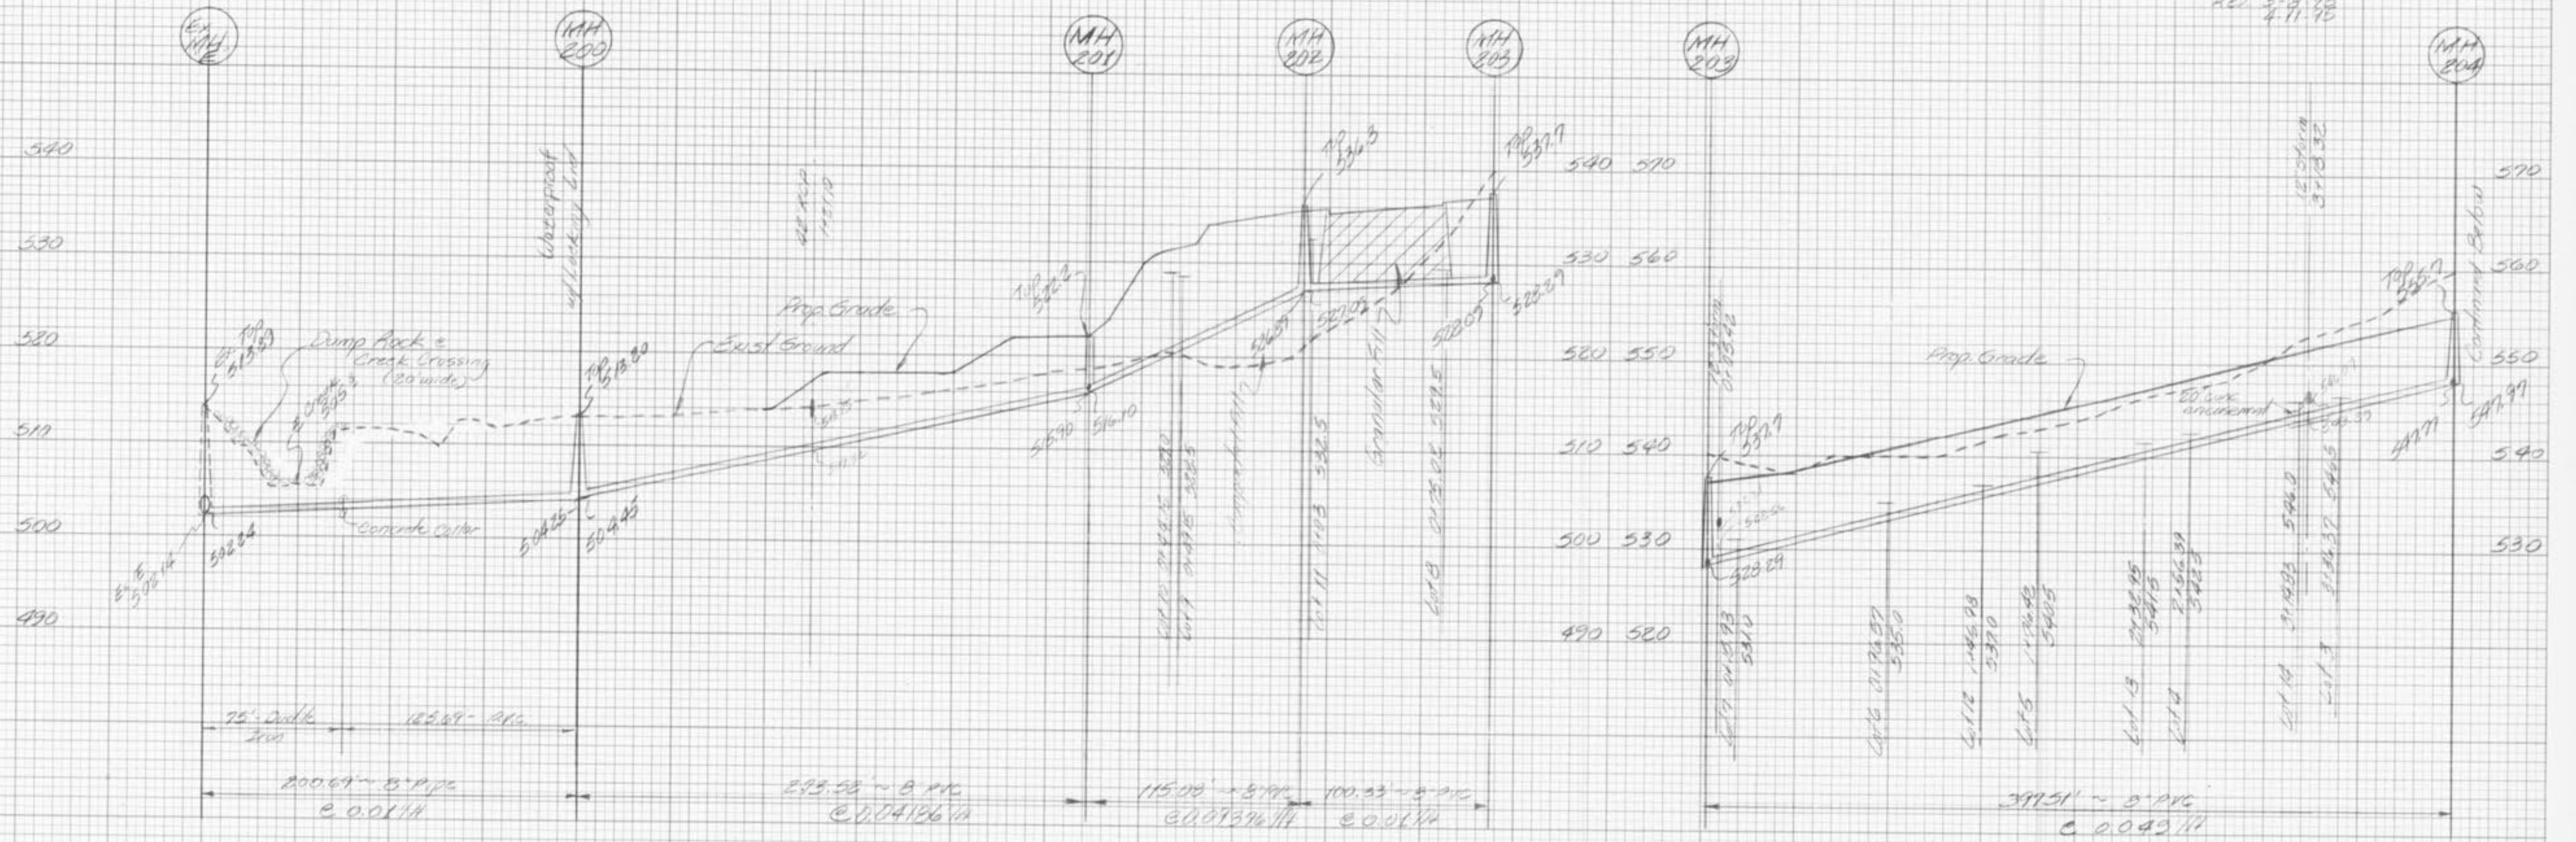

Scale: 1" = 50' Hor
1" = 10' Vert
11/25