



SANITARY PROFILES
WINTERHAVEN
145208 Nov. 7, 1944

REV. 2.0.75
9.11.75

FINAL SURVEY
BY: [blank]
DATE: [blank]
PLOTTED: [blank]
NOTE BOOK: [blank]
AREA: [blank]
NO. [blank]
CHECKS: [blank]

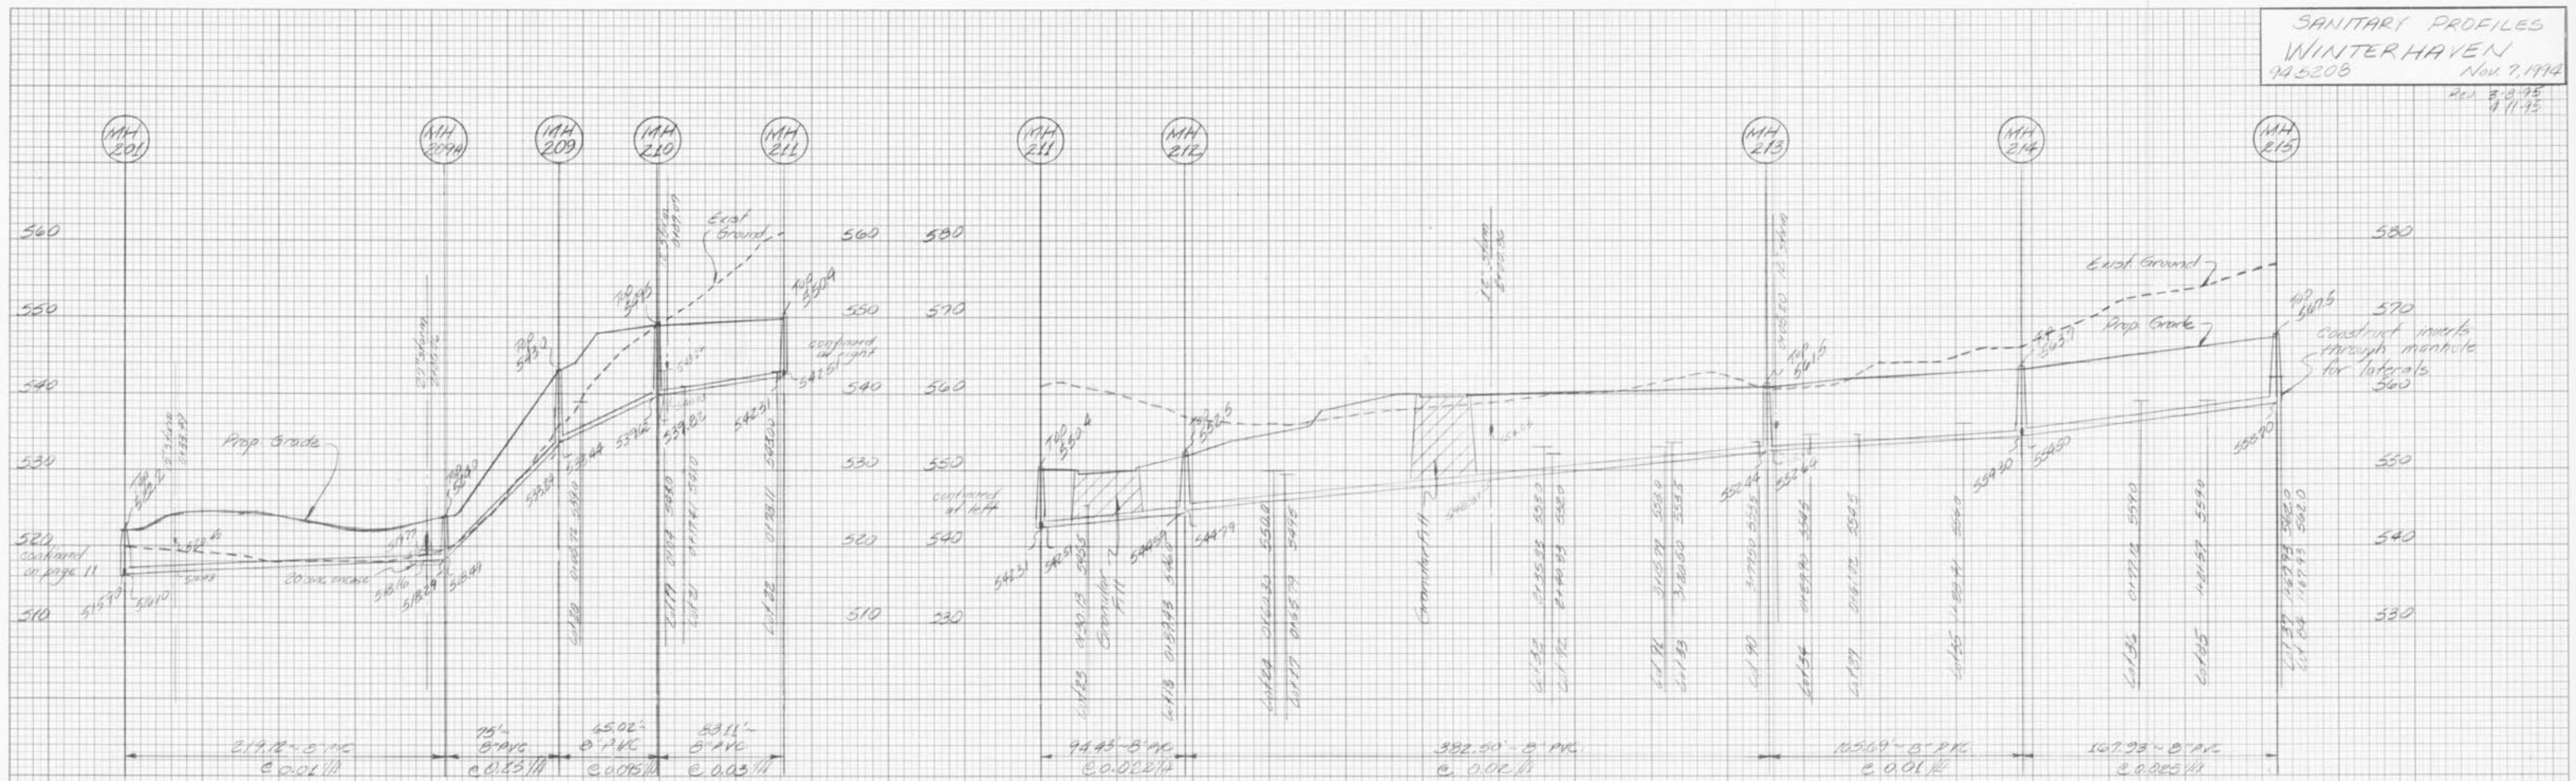

ORIGINAL SURVEY
BY: [blank]
DATE: [blank]
PLOTTED: [blank]
NOTE BOOK: [blank]
AREA: [blank]
NO. [blank]
CHECKS: [blank]

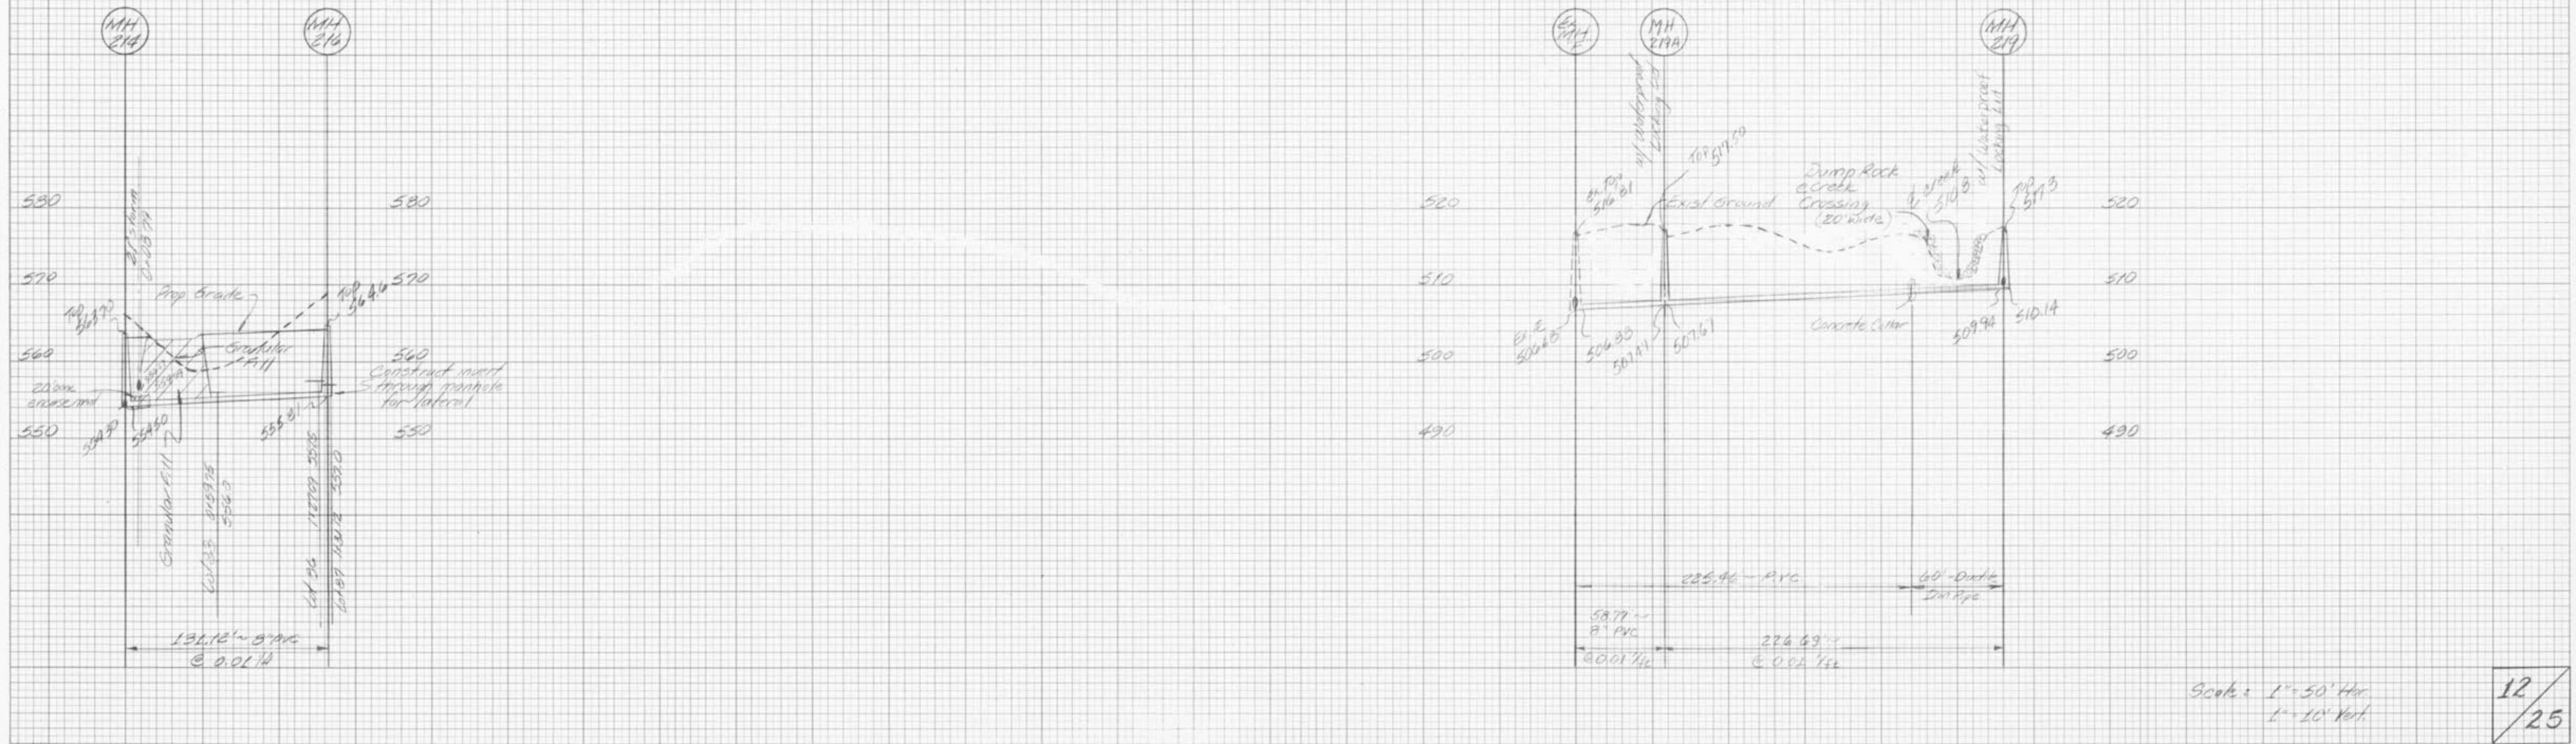

Scale: 1" = 50' Hor.
1" = 10' Vert.