
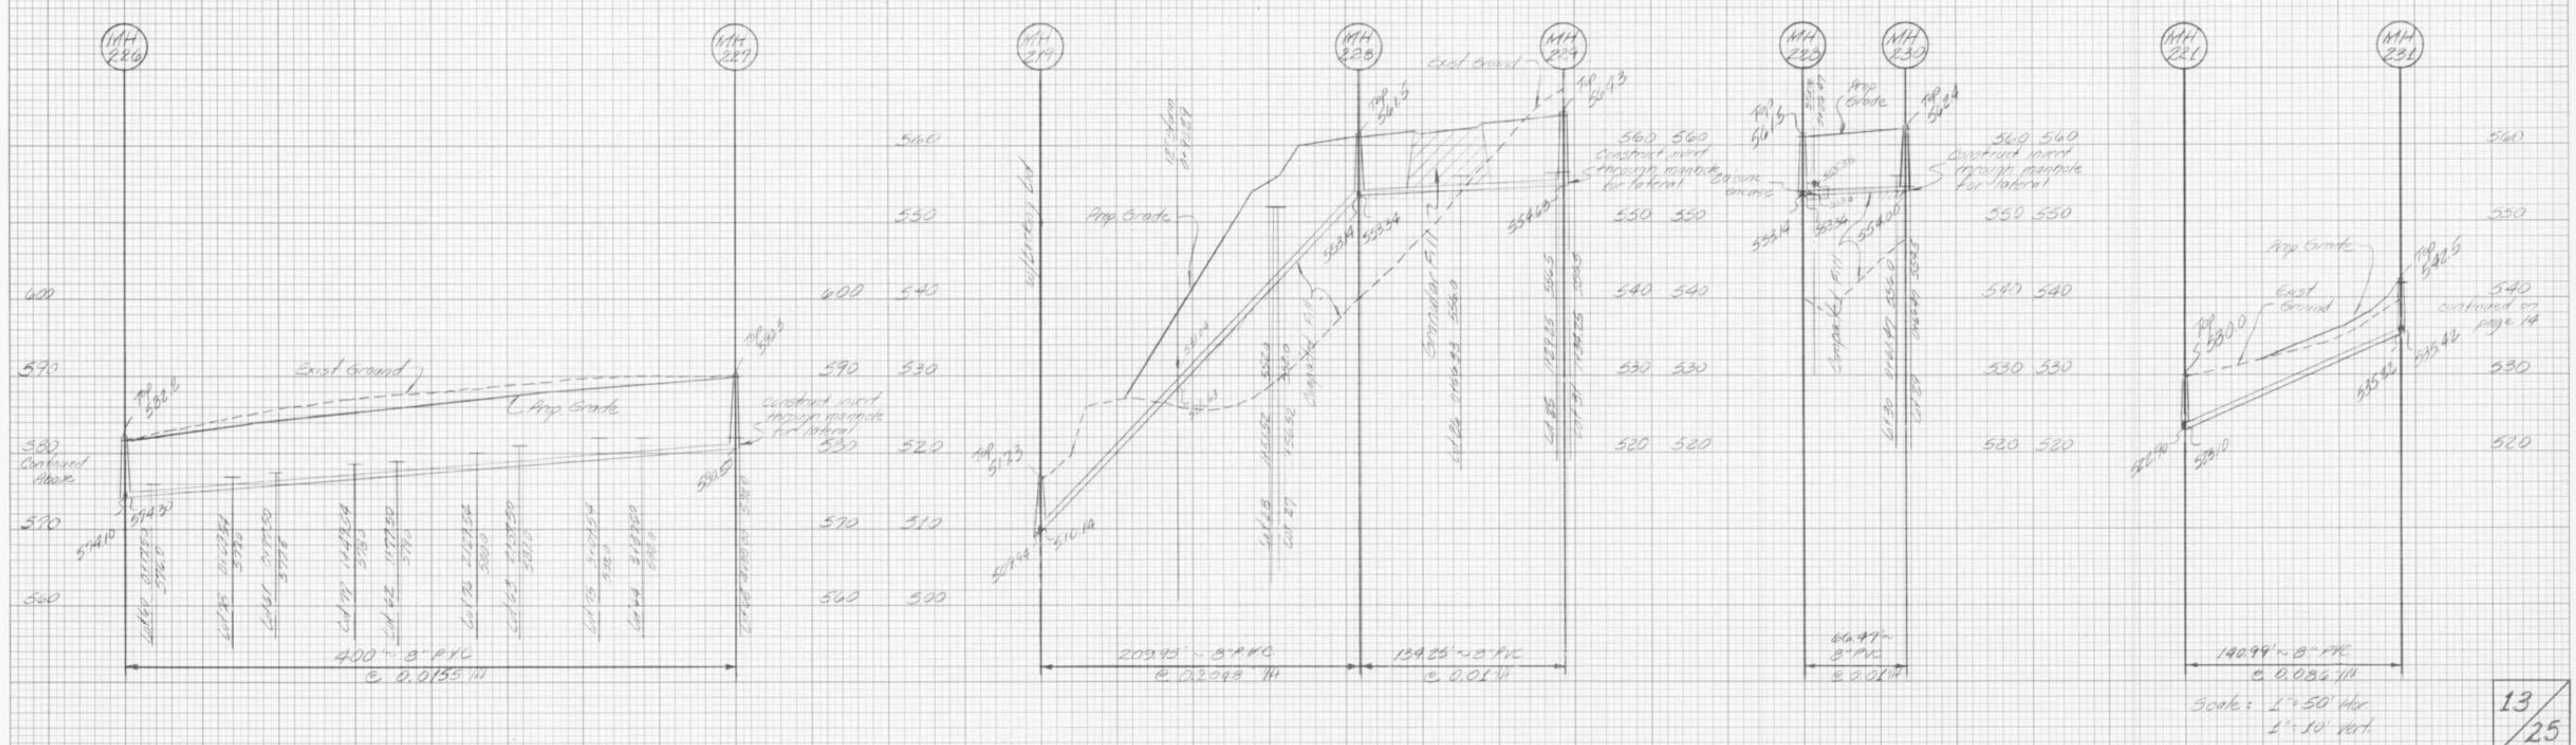


FINAL SURVEY  
 SURVEY PLOTTED  
 NOTE BOOK "PAPA" 14  
 NO. AREAS CHECKED

ORIGINAL SURVEY  
 SURVEY PLOTTED  
 NOTE BOOK "PAPA" 14  
 NO. AREAS CHECKED

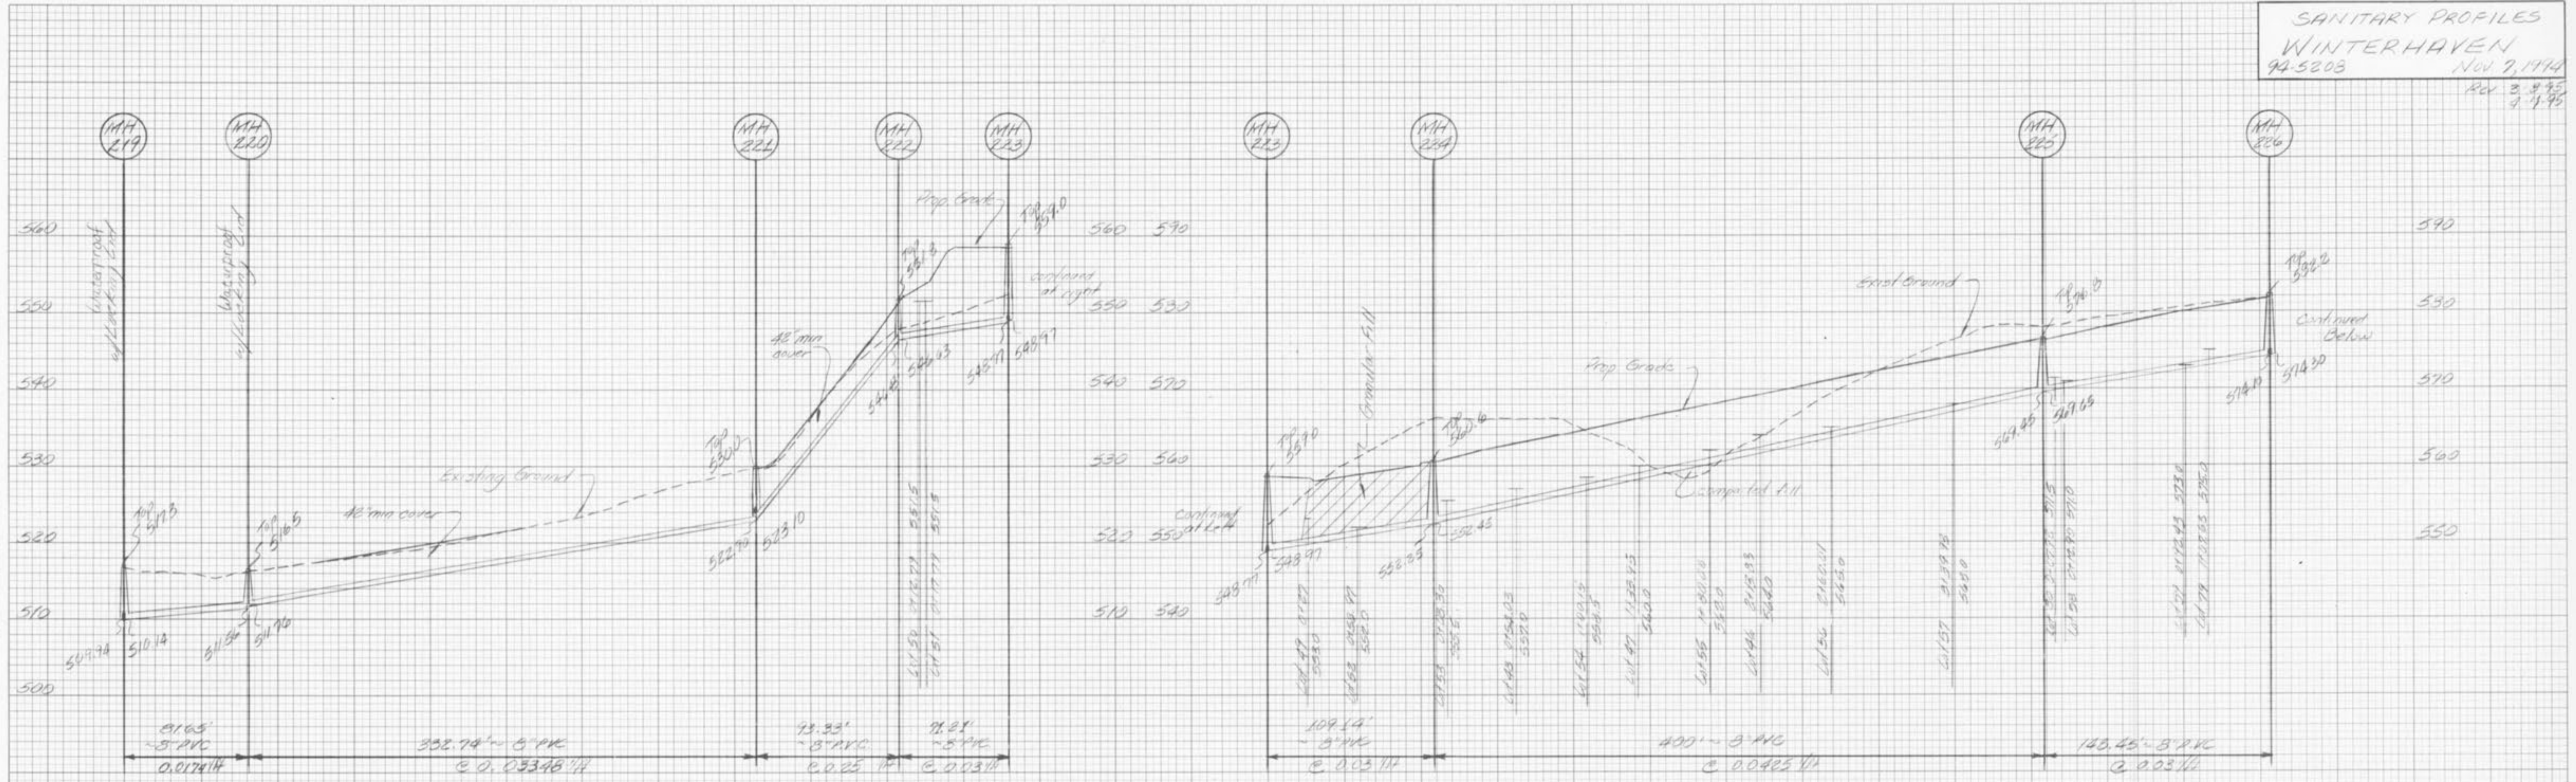

Scale: 1" = 50' Hor  
 1" = 10' Vert