


F:\CURRENT\DRAWINGS\151354\SITEPLAN.DWG 1/19/2010

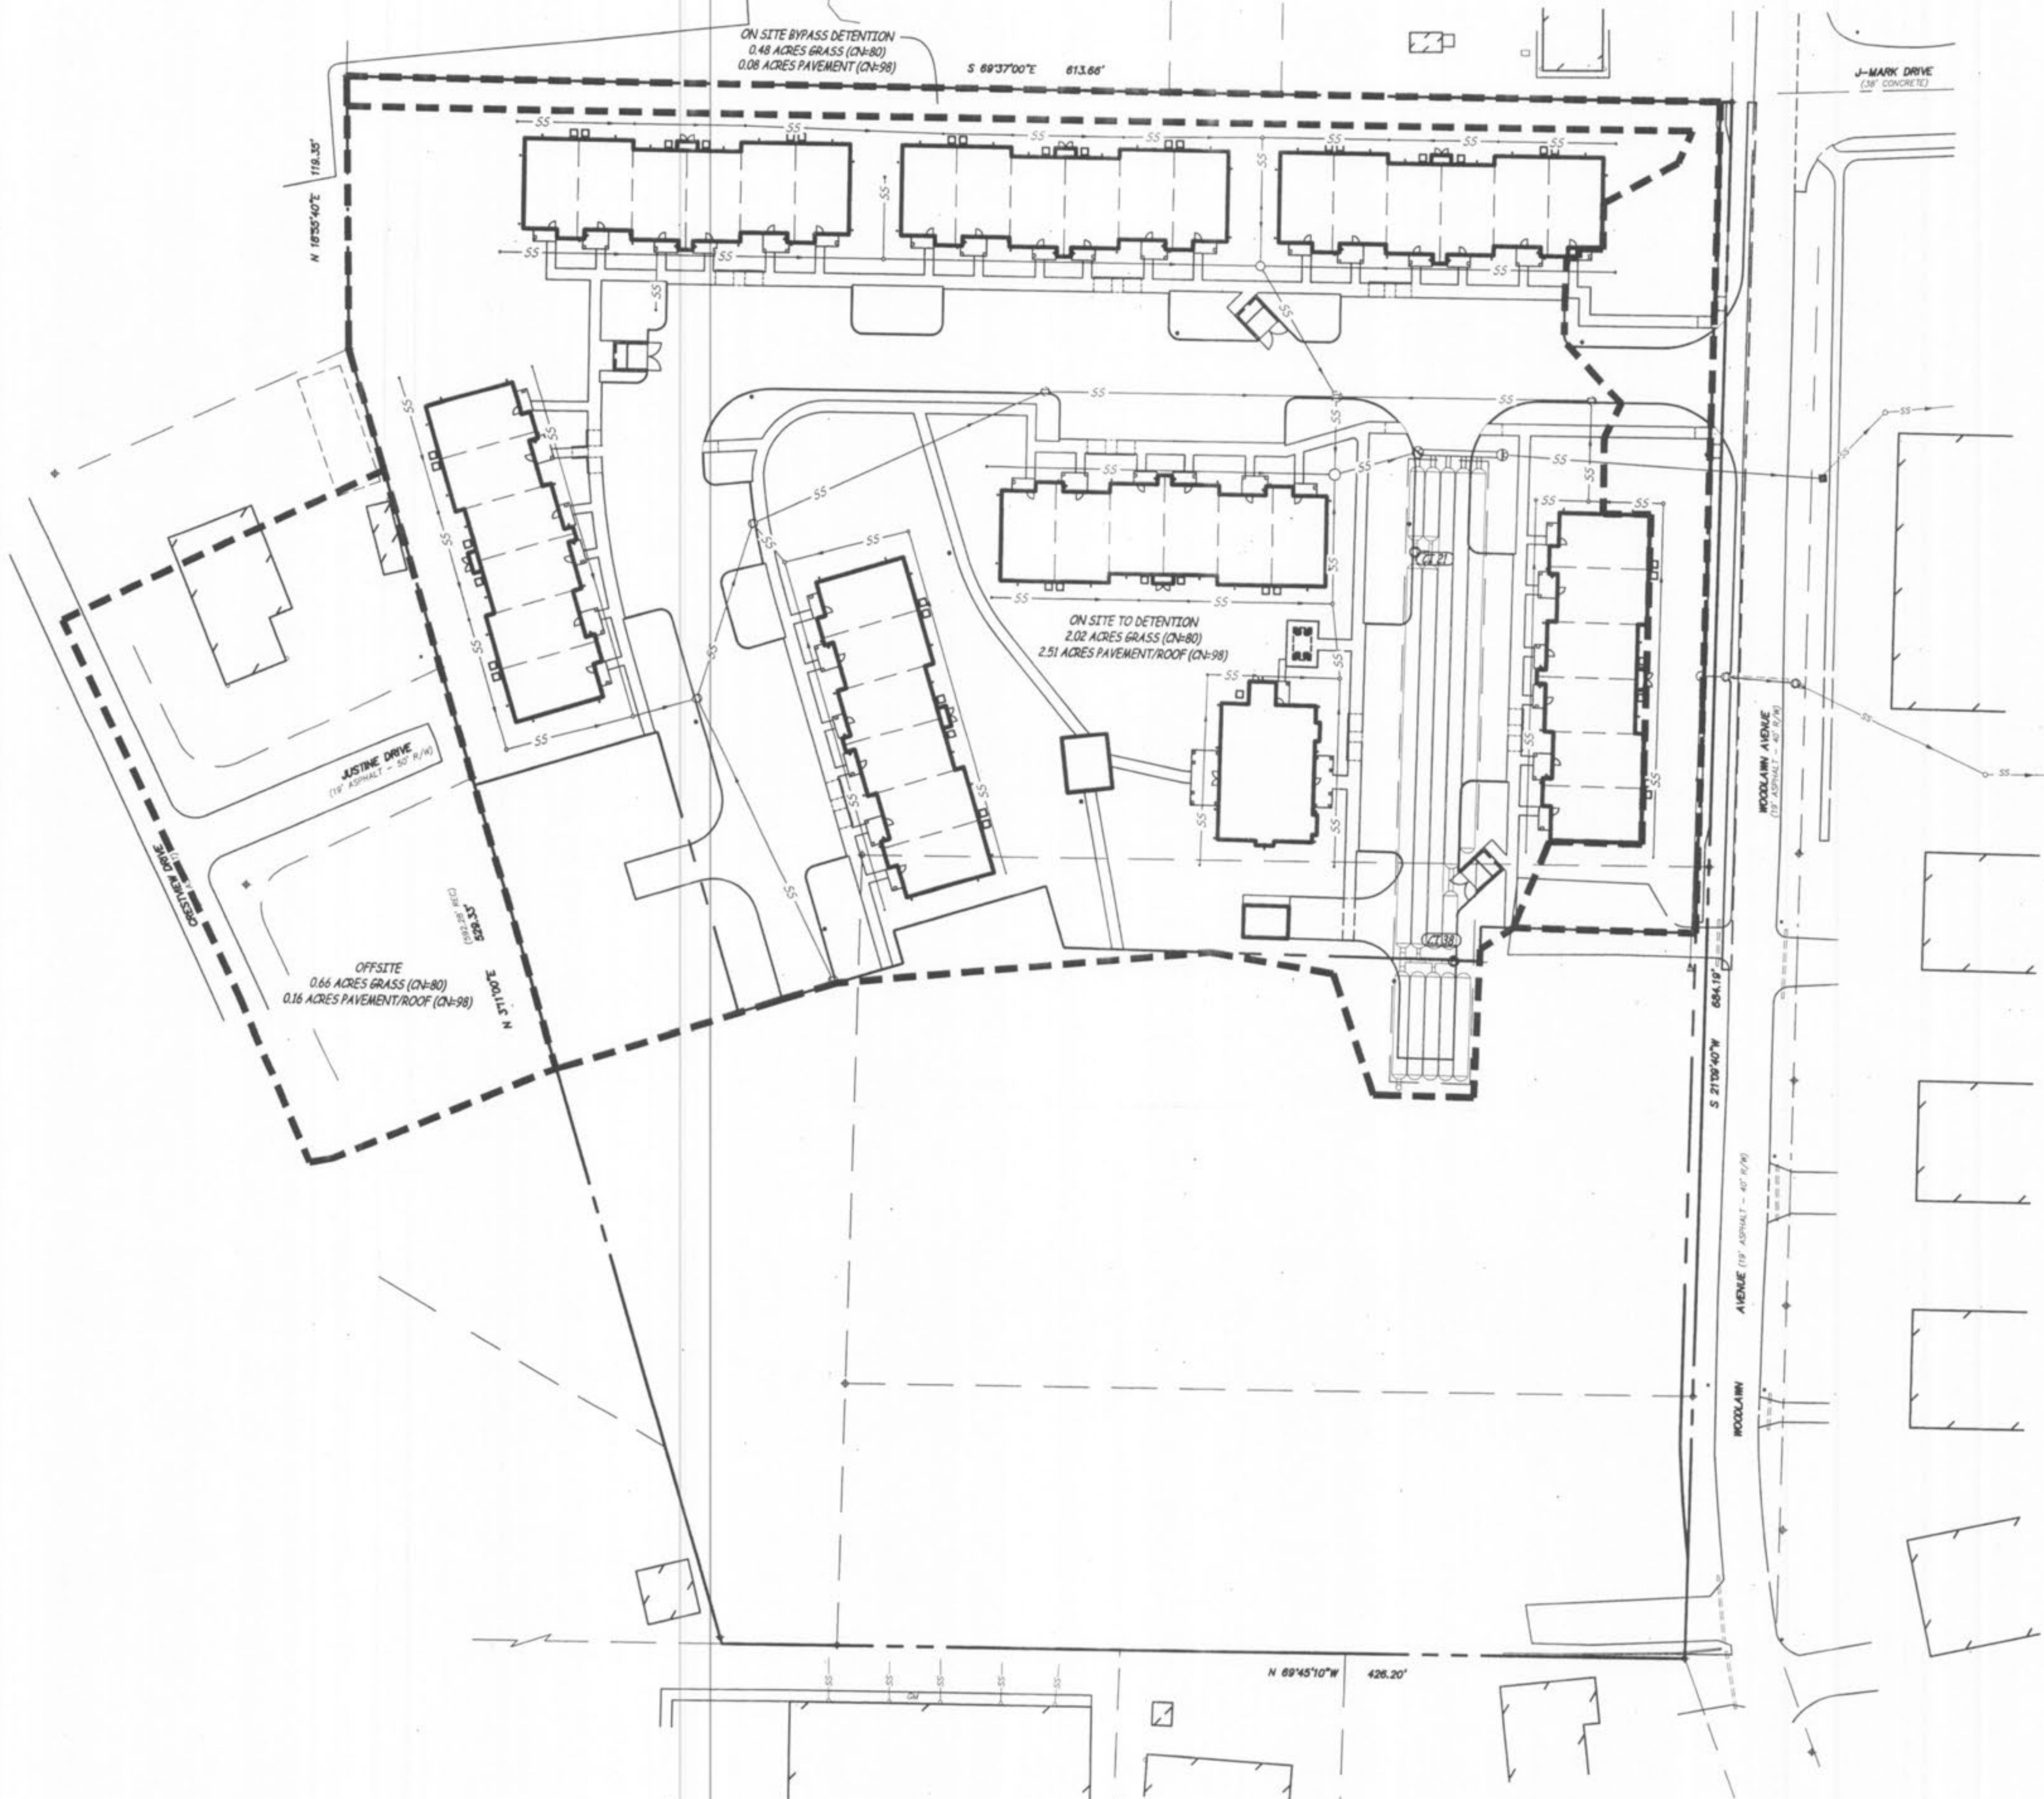

PLANNING & DEVELOPMENT #1804.08 APPROVED AUGUST 6, 2009

POST DEVELOPMENT DRAINAGE AREA MAP

WOODBURY PLACE

ST. CHARLES COUNTY, O'FALLON, MISSOURI



Surveyed: --
 Drawn: BR
 Checked: TDC/AJK

Engineering Surveys & Services
 1113 Fay Street
 Columbia, Missouri
 573 - 449 - 2646
 Missouri Engineering Corporation # 2004005018

Scale 1" = 40'	Date JANUARY 18, 2010	Job 11354	Sheet C127
-------------------	--------------------------	--------------	---------------