


Underground and overhead facilities, structures, and utilities have been plotted from available surveys and records, therefore their locations must be considered approximate only. There may be others, the existence of which is at present, not known. Verification of the locations of underground utilities, shown or not shown, will be the responsibility of the contractor.

SCALE 1:250

CITY OF O'FALLON	
WOODLAWN OVERPASS	SHEET NUMBER 5
BRIDGE PLAN	
TOTAL SHEETS 5	

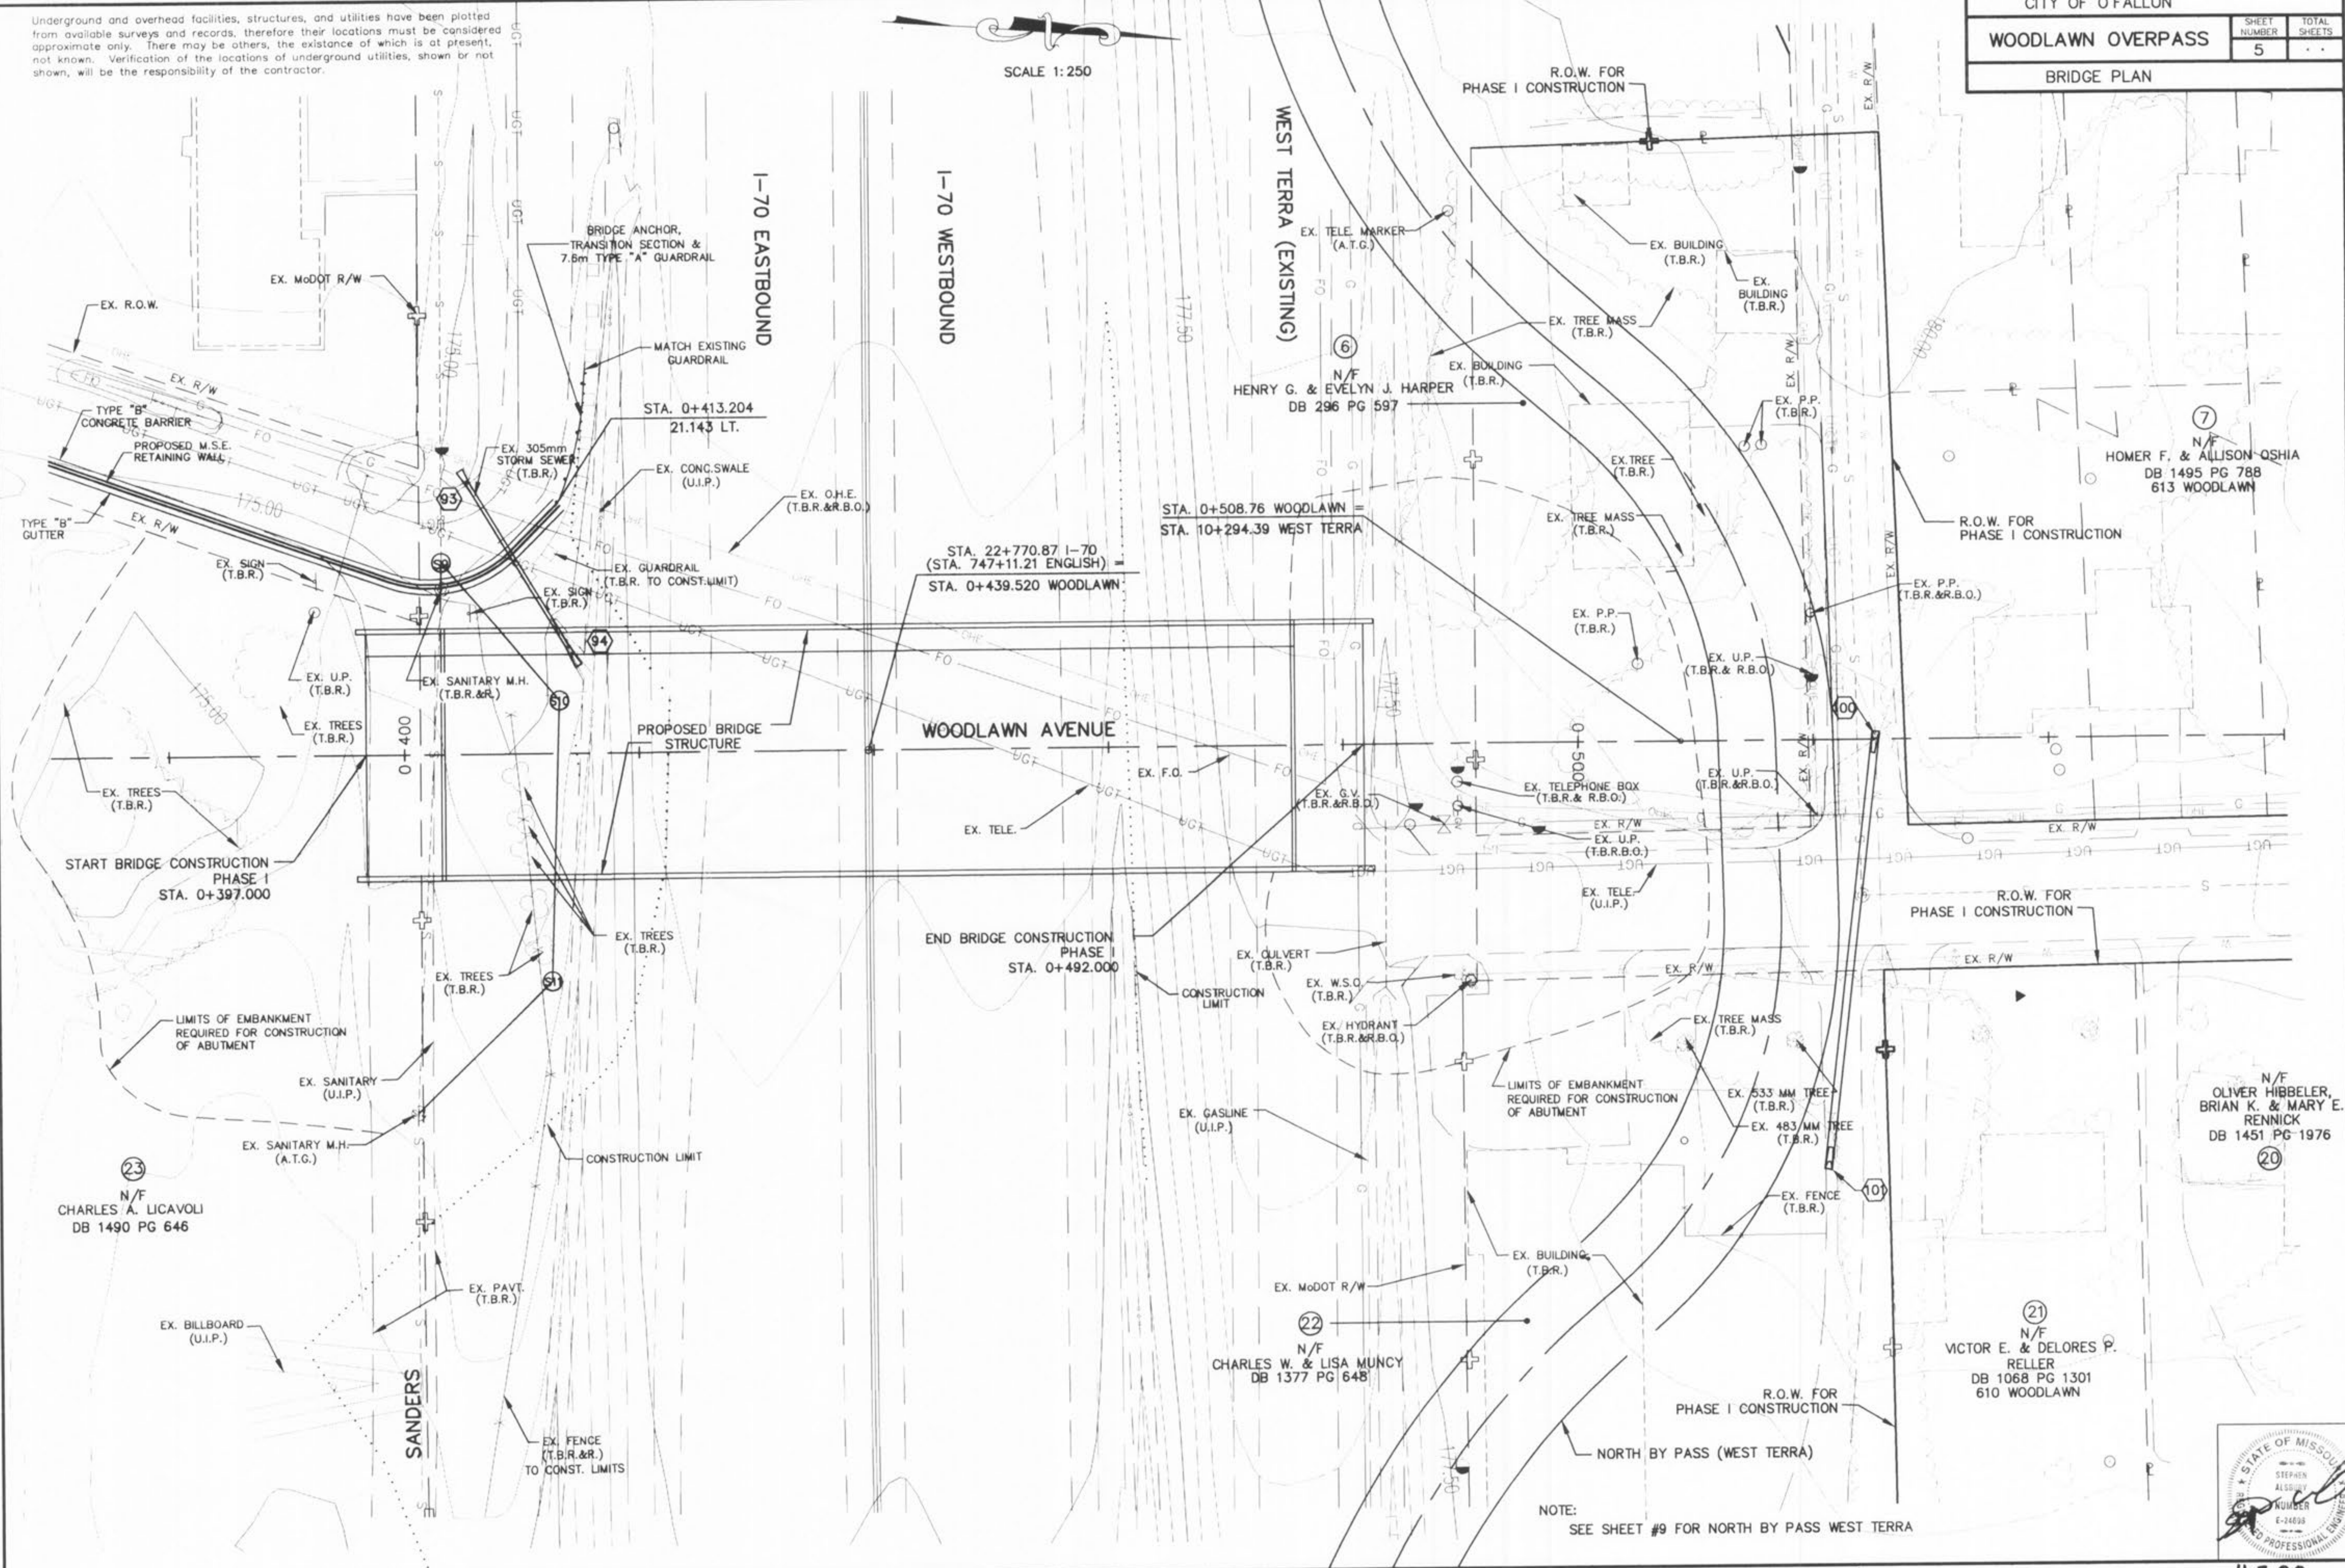

NOTE: SEE SHEET #9 FOR NORTH BY PASS WEST TERRA

