

STORM SEWER PROFILE

SCALES:
HORIZ. 1" = 50'
VERT. 1" = 10'


SEE DETAILS ON SHEET 23 FOR CONSTRUCTION OF BYPASS PIPE AND DOWNSTREAM DEFENDER

STORM SEWER PROFILE

SCALES:
HORIZ. 1" = 50'
VERT. 1" = 10'

STORM SEWER PROFILE

SCALES:
HORIZ. 1" = 50'
VERT. 1" = 10'

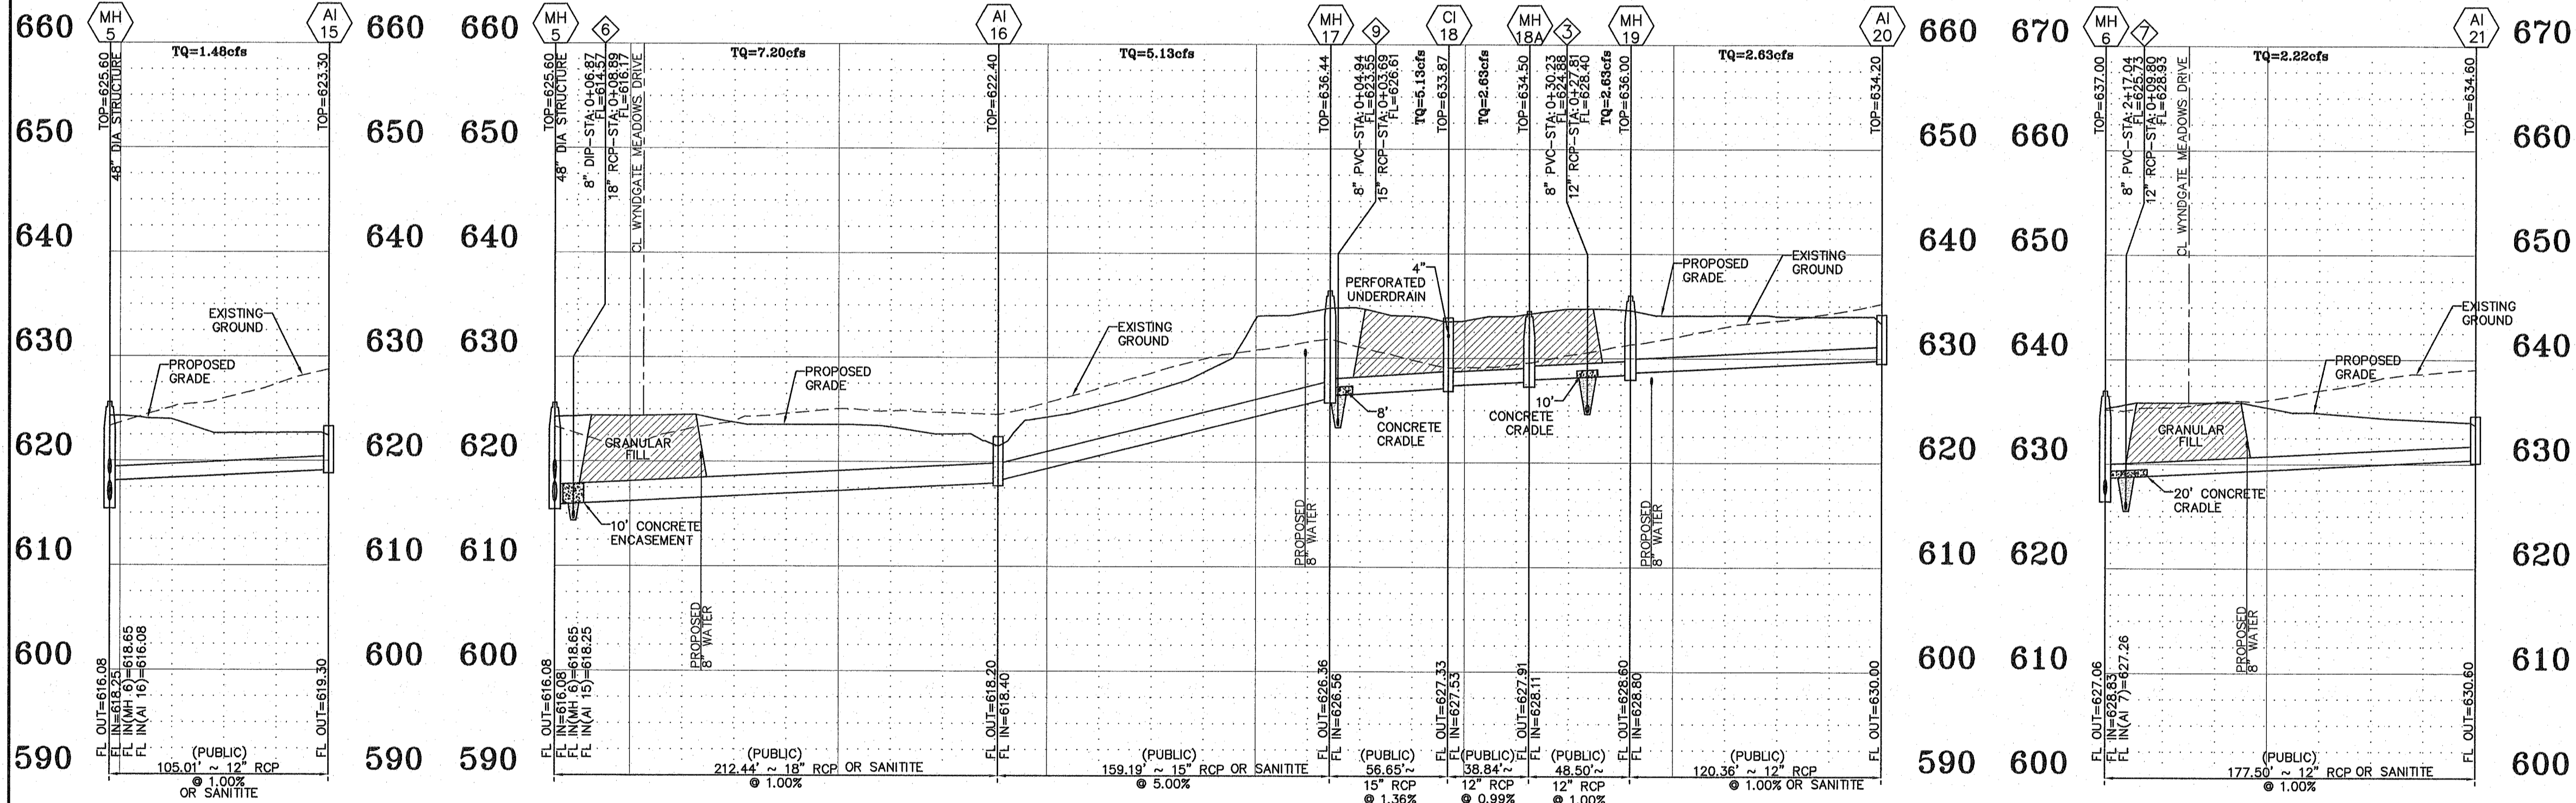

STORM SEWER PROFILE

SCALES:
HORIZ. 1" = 50'
VERT. 1" = 10'

STORM SEWER PROFILE


SCALES:
HORIZ. 1" = 50'
VERT. 1" = 10'

STORM SEWER PROFILE

SCALES:
HORIZ. 1" = 50'
VERT. 1" = 10'

PROJECT TITLE:
WYNDGATE MEADOWS

ENGINEERING PLANNING SURVEYING
221 Point West Blvd.
St. Charles, MO 63301
636-928-5562
FAX 636-928-1718

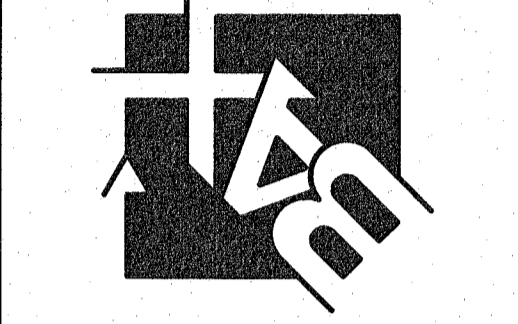

DISCLAIMER OF RESPONSIBILITY
I hereby specify that the documents intended to be authorized by my seal are limited to this sheet, and I hereby disclaim any responsibility for all other drawings, specifications, estimates, reports or other documents or instruments relating to or intended to be used for any part or parts of the architectural or engineering project or survey.



Copyright © 2019
Box Engineering Company, Inc.
Authority No. 000655
All Rights Reserved

REVISIONS	
08/08/19	D.C.S.D. P.W.S.D. #2 & CLIENT COMMENTS
08/30/19	D.C.S.D. P.W.S.D. #2 & CITY COMMENTS
09/25/19	CITY COMMENTS
10/22/19	CITY COMMENTS
11/08/19	CITY COMMENTS
11/22/19	CITY COMMENTS

Developer / Owner:
STRACR, L.L.C.
9645 Clayton Road
St. Louis, MO 63124
314-667-9400

STORM SEWER PROFILES

P+Z No. #18-012166
Approval Date: 06/27/2019
City No. #RSP-19-000010