





15 YR FLOW Location Top of Foundation Type Lowest Sill X-section Location Flow Line Slope | Bottom Width | Highwater | Freeboard Front PC Between Lots #10 & 11 2.70 cfs Swale 636.60 ft L/O 636.60 ft 4.0% Swale 633.70 ft 4.00 ft 633.92 ft 2.68 ft Middle PC Between Lots #10 & 11 Swale 2.70 cfs 636.60 ft L/O 636.60 ft 629.85 ft 7.5% 630.03 ft 6.57 ft Swale 4.00 ft Back PC Between Lots #10 & 11 Swale 2.70 cfs 637.00 ft W/O 628.30 ft 625.23 ft 3.07 ft Swale 625.08 ft 7.5% 4.00 ft


EMERGENCY RELIEF SWALE CALCULATIONS

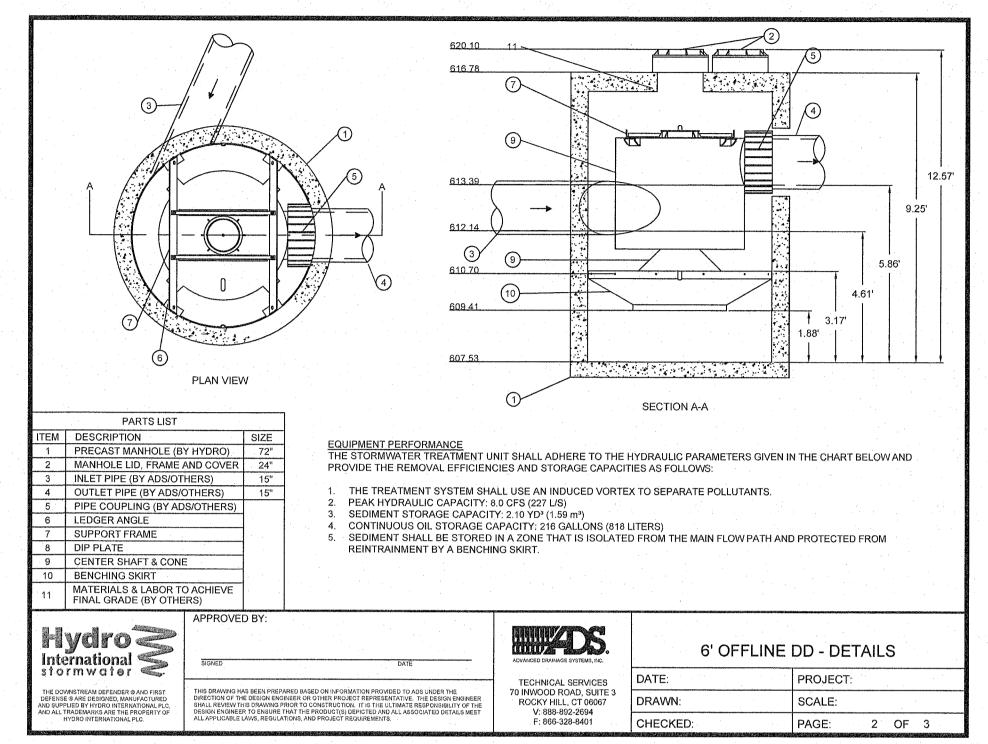


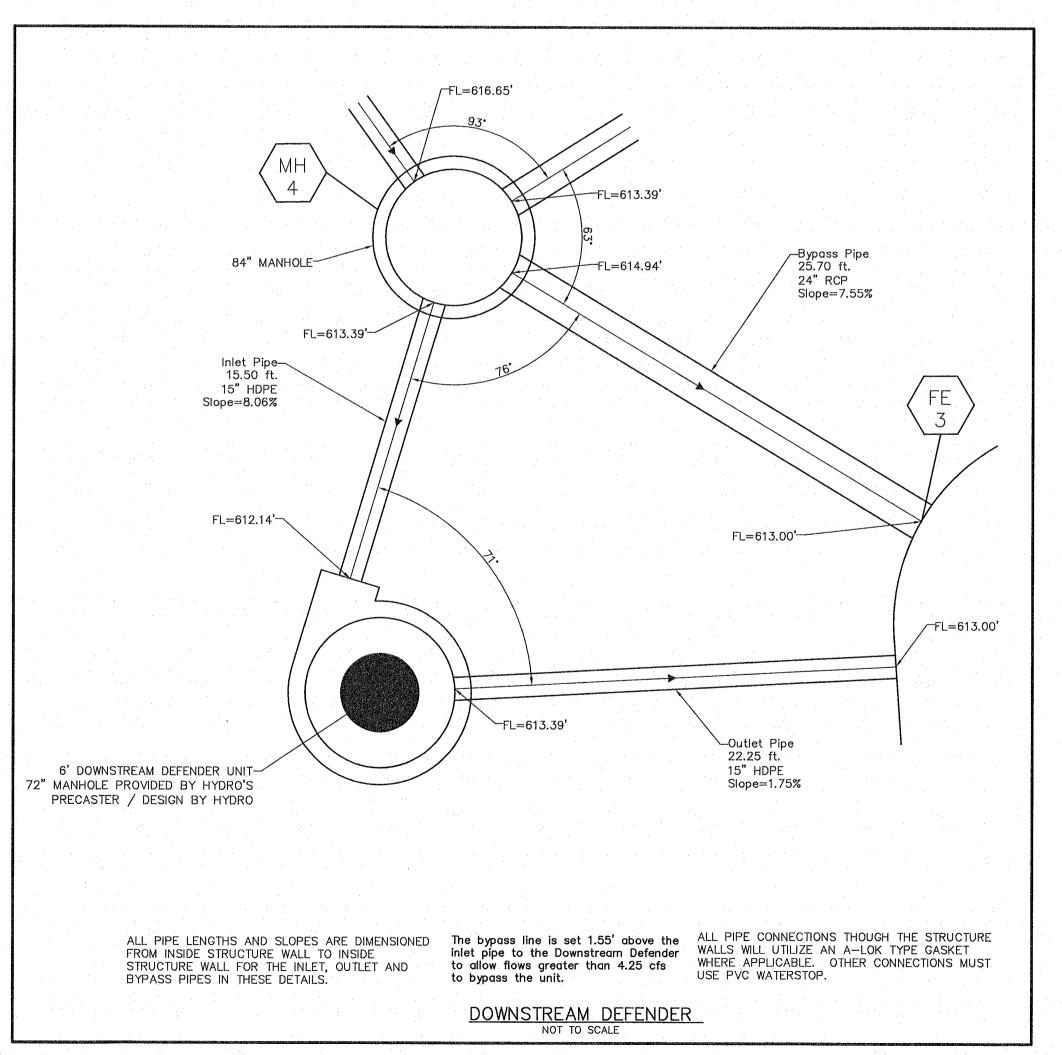

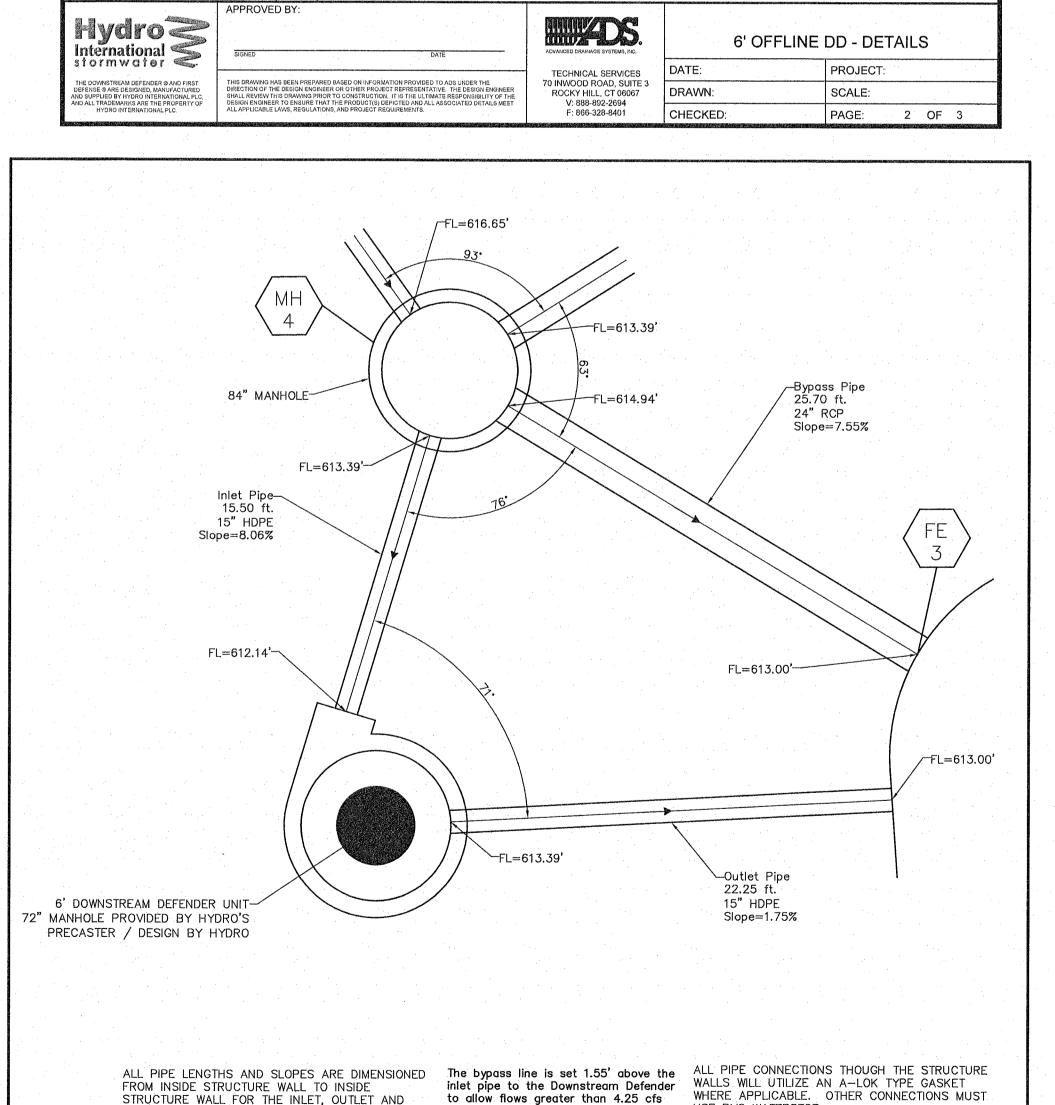

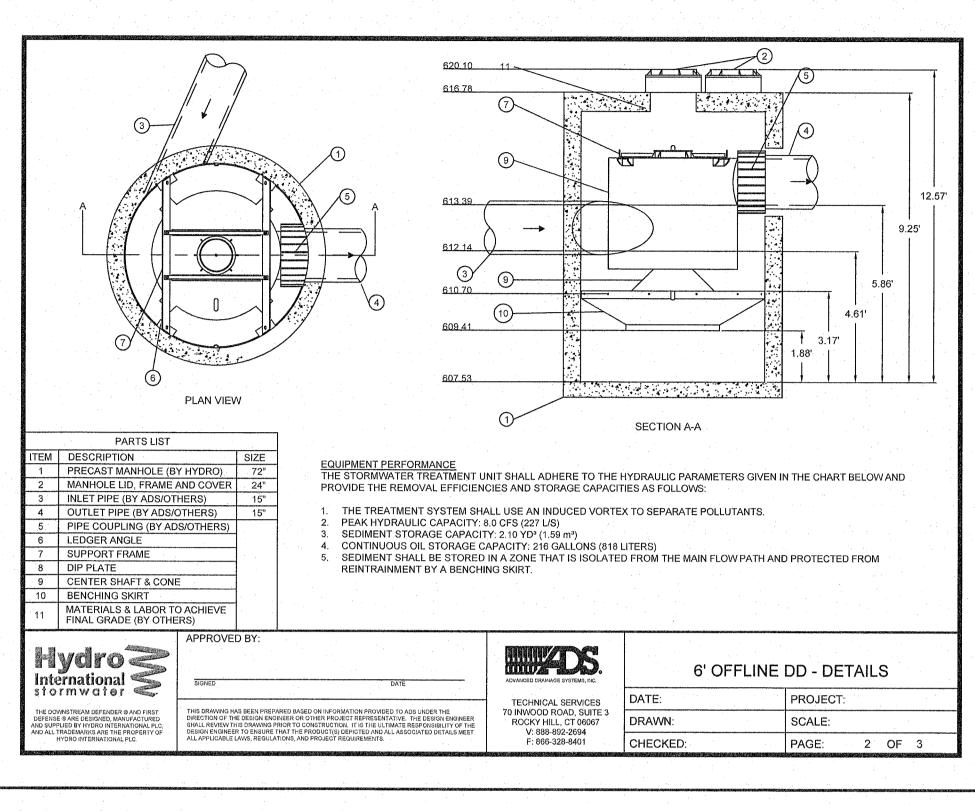

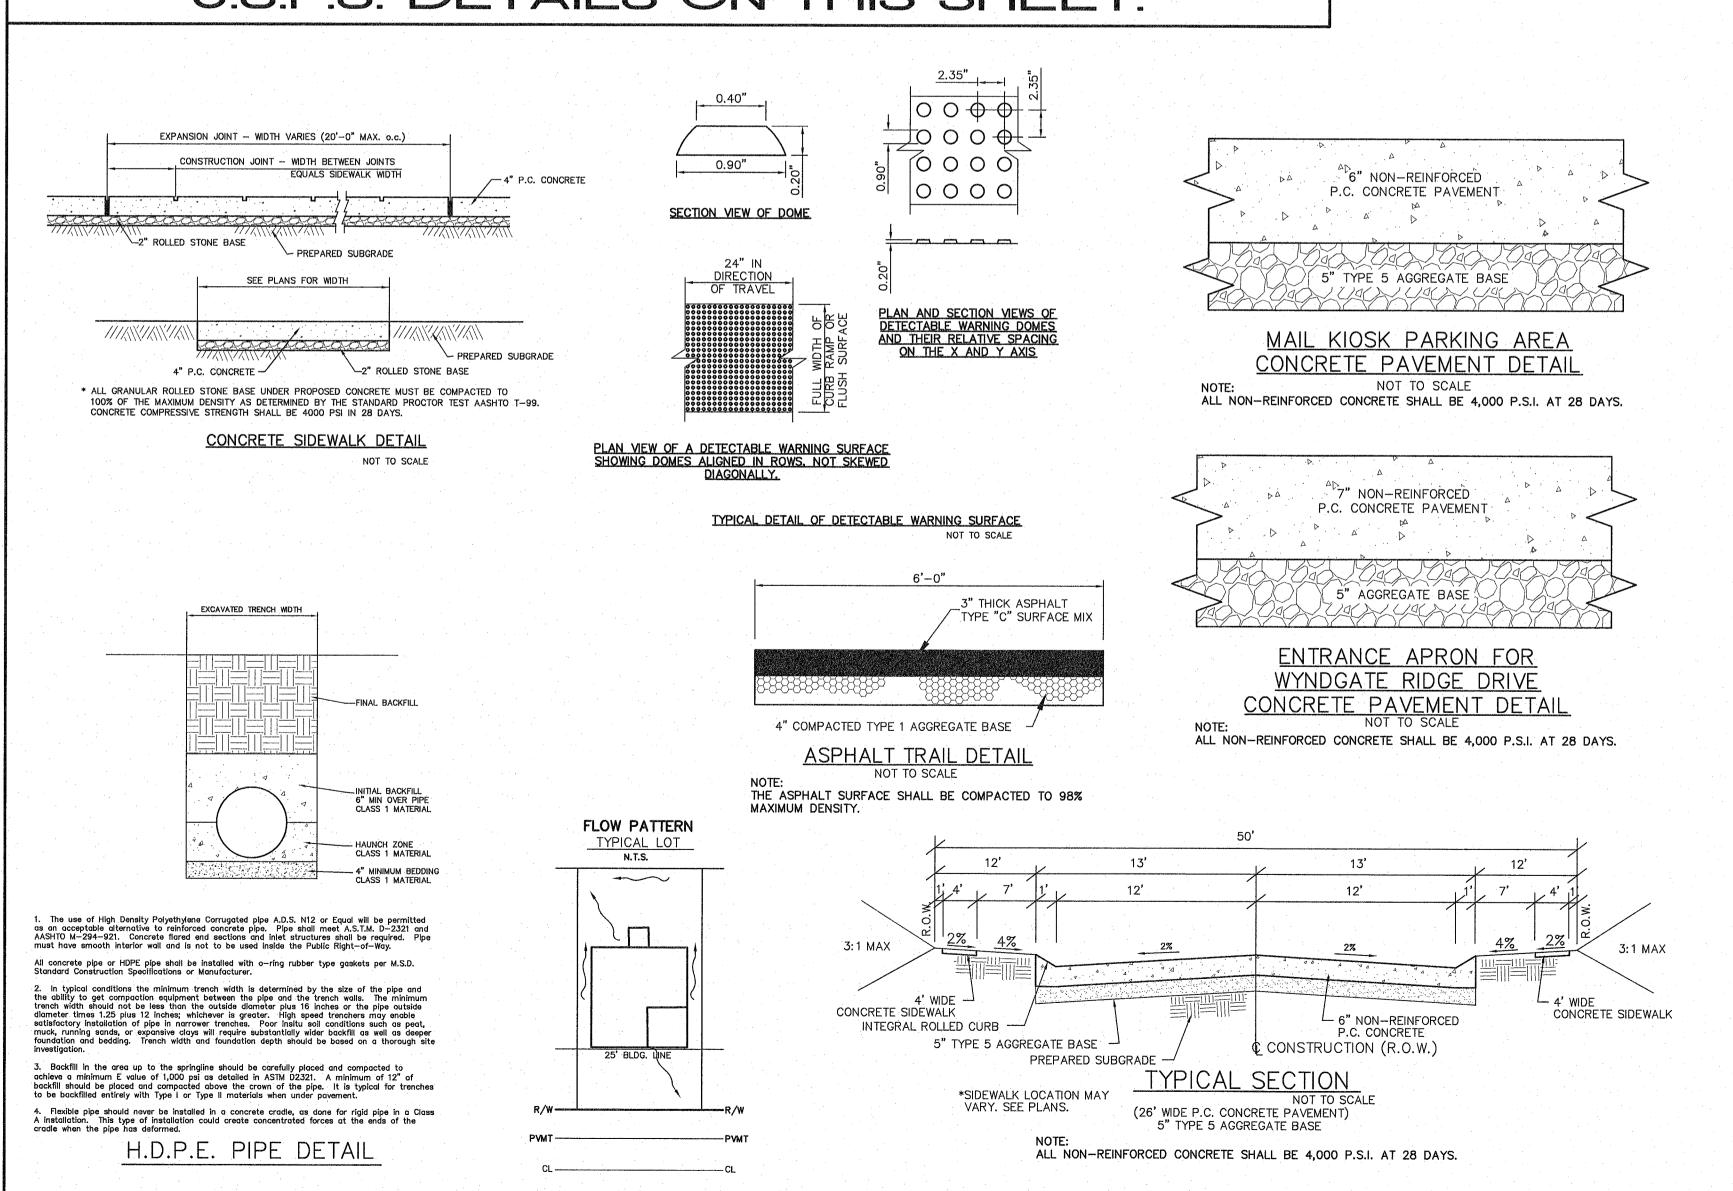

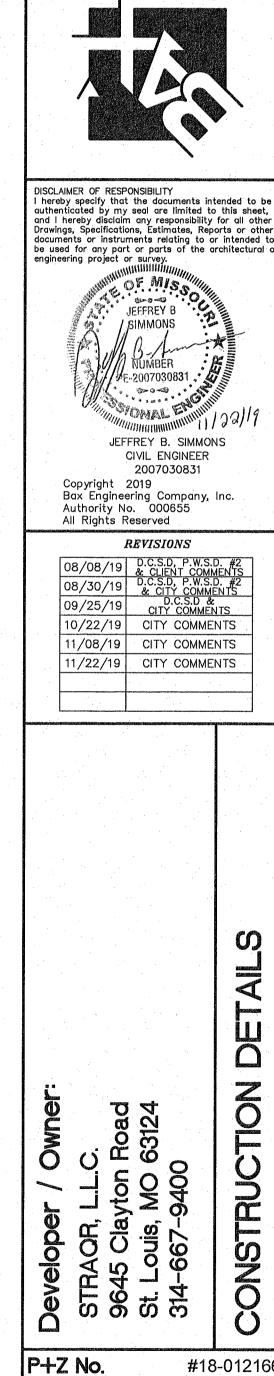

#18-012166

Approval Date: 06/27/2019 City No. #RSP-19-000010

Page No.

23 of 25