



**UTILITY NOTE:**  
 UNDERGROUND FACILITY STRUCTURES AND UTILITIES HAVE BEEN PLOTTED FROM AVAILABLE SURVEYS AND RECORDED INFORMATION AND, THEREFORE, THEIR LOCATIONS MUST BE CONSIDERED APPROXIMATE ONLY. VERIFICATION OF LOCATION OF ALL UNDERGROUND STRUCTURES AND FACILITIES EITHER SHOWN OR NOT SHOWN ON THESE PLANS, SHALL BE THE RESPONSIBILITY OF THE CONTRACTOR.

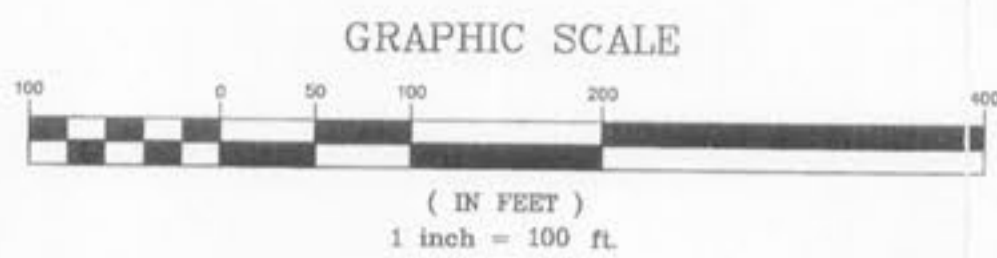

**LEGEND**  
 ○ STREET TREES  
 LANDSCAPING TO CONFORM TO CITY OF O'FALLON LANDSCAPE ORDINANCE

JOANN M.  
 GARY E.  
 O'FALLON

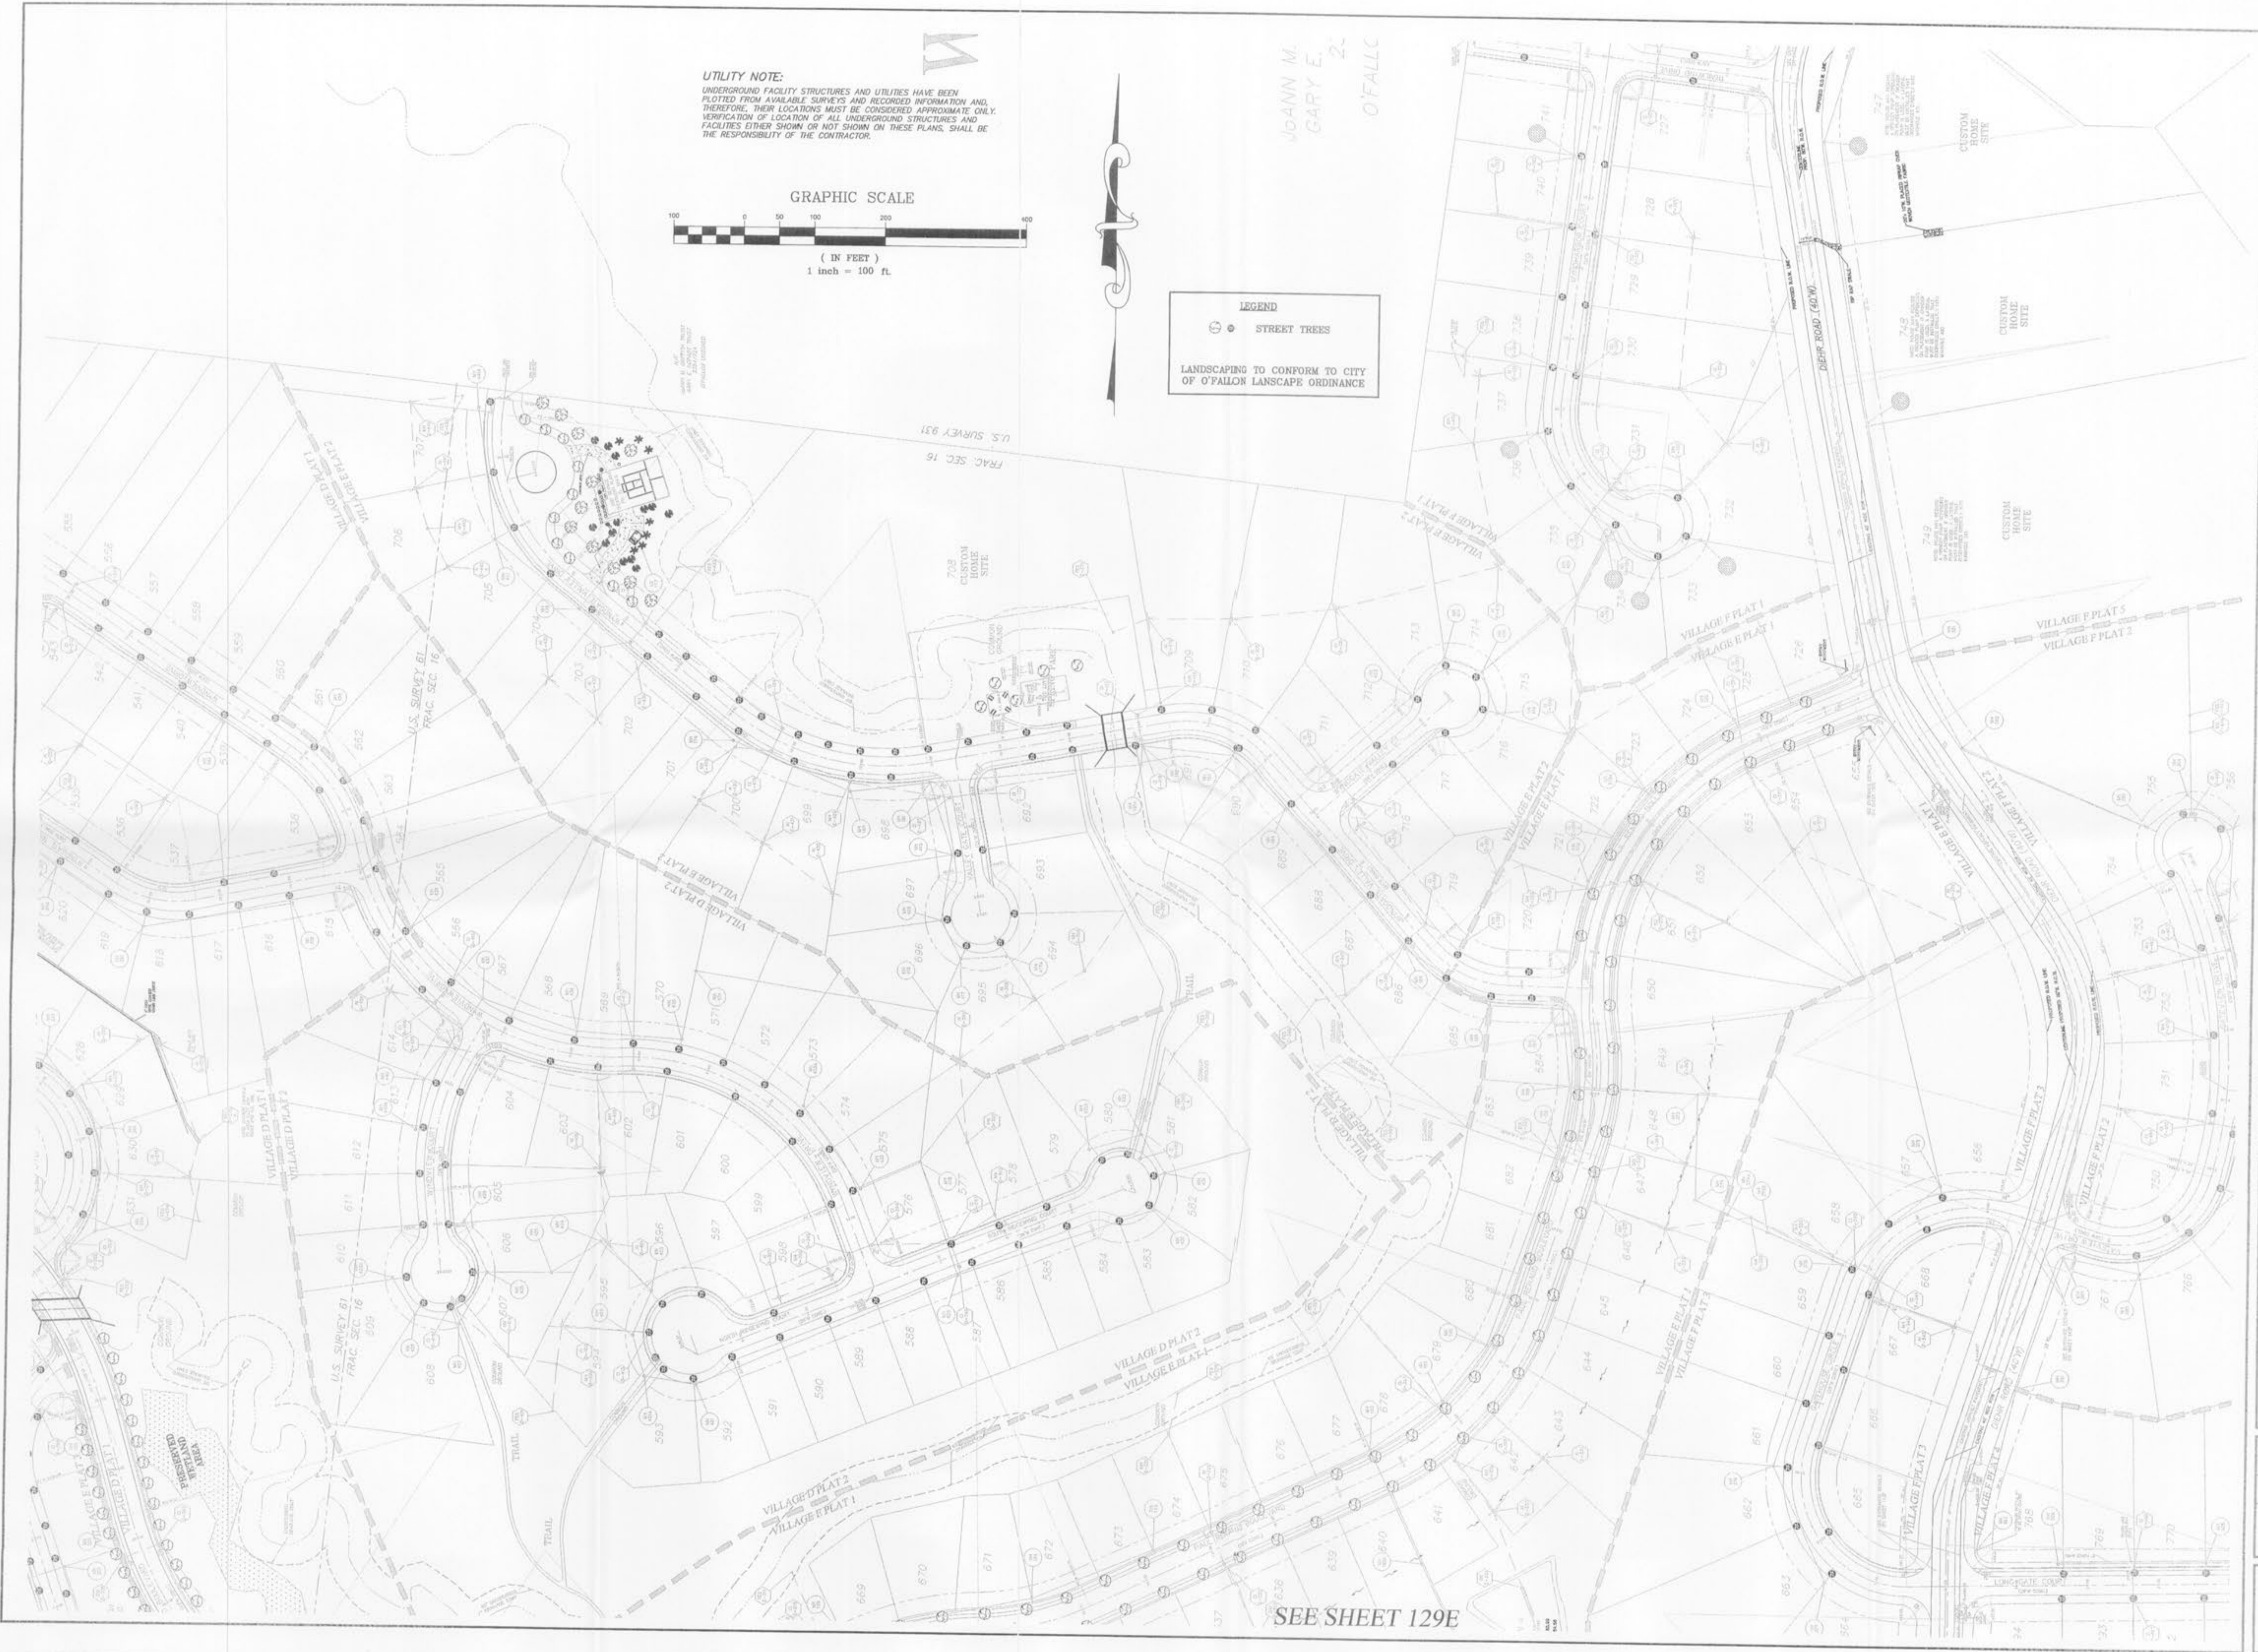

**PICKETT RAY & SILVER**  
 CIVIL ENGINEERS  
 PLANNERS  
 LAND SURVEYORS  
 333 Mid Rivers Mall Drive  
 St. Peters, MO 63276  
 Phone (636) 397-1211  
 Fax (636) 397-1104

**WYNDGATE  
 VILLAGE E  
 LANDSCAPING PLAN**  
 Prepared For:  
**SUMMIT POINTE, L.C.**  
 218 FOX HILL ROAD  
 ST. CHARLES, MO 63301  
 (636) 940-8977

REVISIONS NO.	DATE	REVISED PER CITY OF O'FALLON	REVISED PER CITY & CLIENT
1	10/25/04		
2	02/18/05		
3	4/09/05		
4	9/09/05		
5	1/14/06		

**ENGINEERS AUTHENTICATION**  
 The responsibility for professional engineering liability on this project is hereby limited to the act of plans authenticated by the seal, signature, and date hereunder attached. Responsibility is disclaimed for all other engineering plans involved in this project and specifically excludes revisions after this date unless reauthenticated.



DRAWN	EE	DATE	6-29-04
CHECKED	DWD	DATE	6-29-04
PROJECT #	01267-SUPQ.02R		
TASK #	2	FIELD BOOK	

WYNDGATE  
 VILLAGE E  
 LANDSCAPING PLAN  
 SHEET 130E OF 174  
 © Copyright 2004 by Pickett, Ray & Silver Inc.

SEE SHEET 129E