

WYNDGATE



VILLAGE E - IMPROVEMENT PLANS

(47 LOTS VILLAGE E PLAT 1)
 (35 LOTS VILLAGE E PLAT 2)
 (20 LOTS VILLAGE E PLAT 3)

DRAWING INDEX

Sheet	Description
95E	VILLAGE "E" COVER SHEET
96E-99E	VILLAGE "E" SITE PLAN
100E-103E	VILLAGE "E" GRADING PLAN
104E-103E	VILLAGE "E" STREET PROFILES
107E	VILLAGE "E" DIEHR RD. ENTRANCE DETAIL
108E	VILLAGE "E" SIGHT DISTANCE EXHIBIT
109E-111E	VILLAGE "E" SANITARY SEWER PROFILES
112E-114E	VILLAGE "E" STORM SEWER PROFILES
115E-120E	VILLAGE "E" DRAINAGE AREA MAP
121E-124E	VILLAGE "E" WATER LAYOUT
125E-126E	VILLAGE "E" DETENTION BASIN
127E	VILLAGE "E" AUTUMN PARK/SPRING PARK REC. AREAS
128E	VILLAGE "E" MBR LANDSCAPING PLAN
129E-130E	VILLAGE "E" LANDSCAPING PLAN

NOTE: ALL MONUMENTS AND FENCES ARE BY SEPARATE PERMIT.

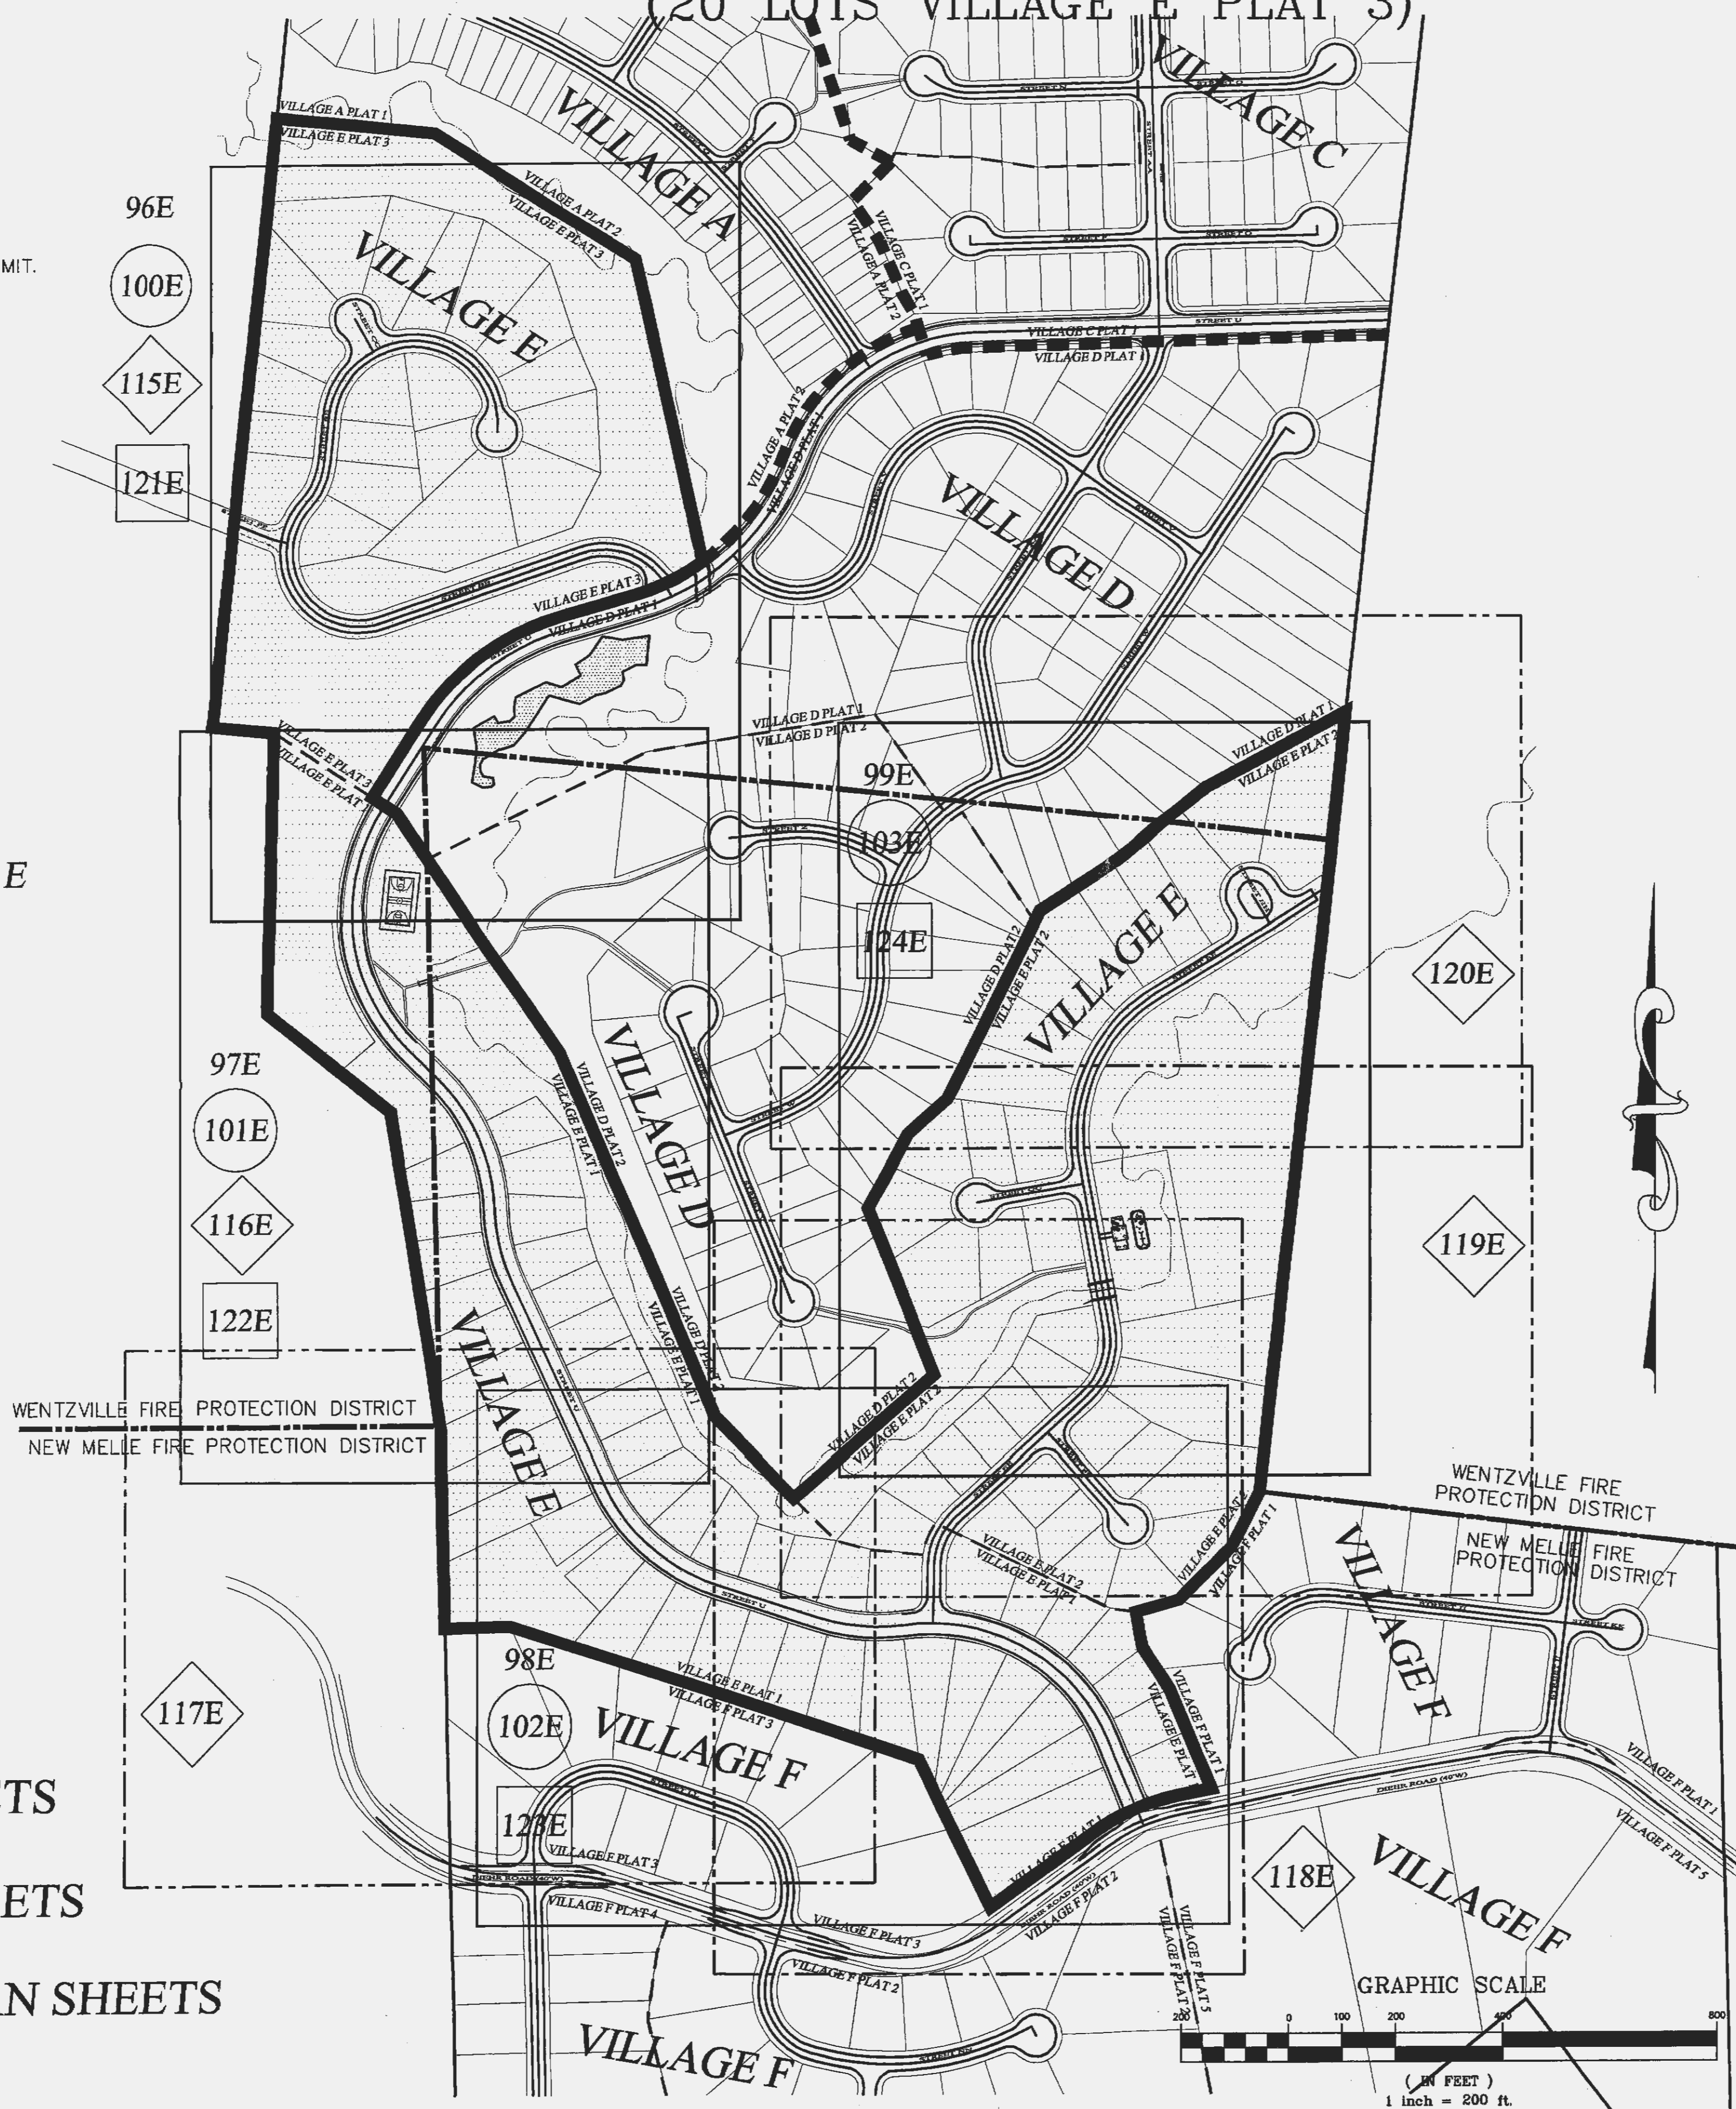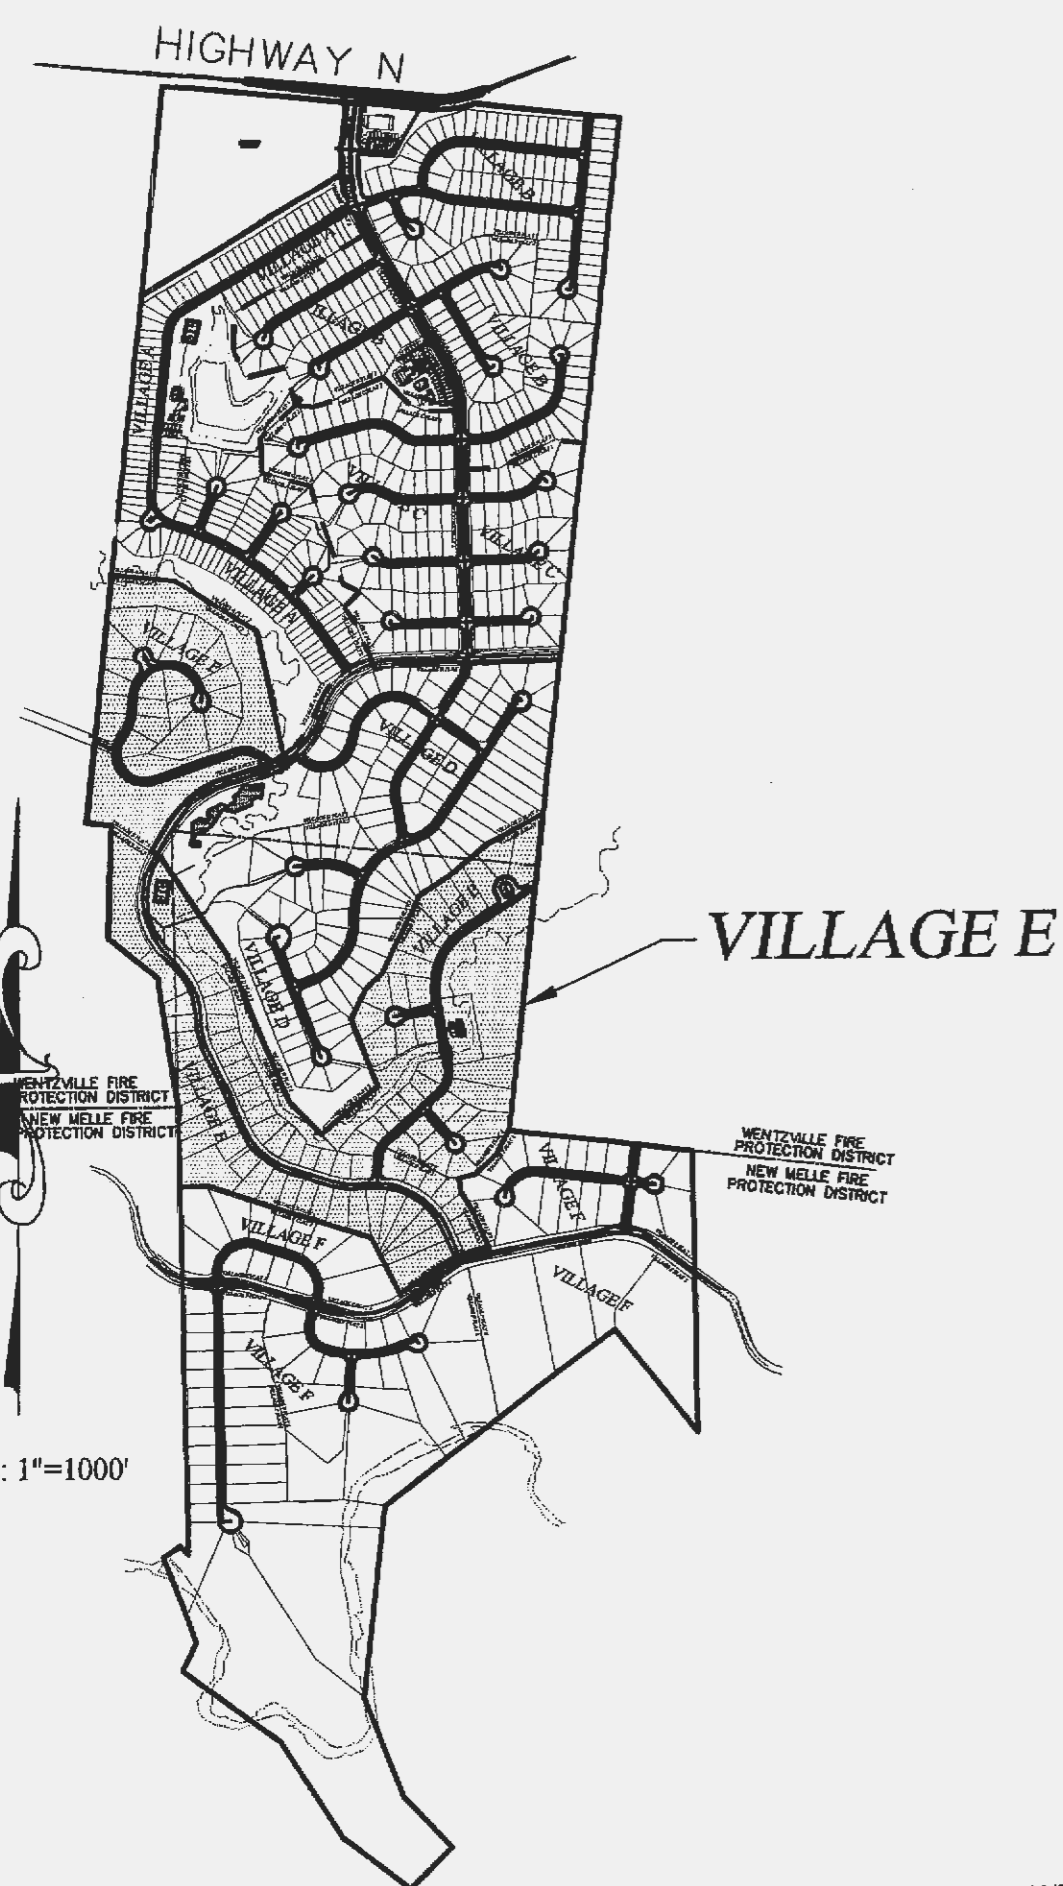

NOTE:

- 96E SITE PLAN SHEETS
- 100E GRADING PLAN SHEETS
- 115E DRAINAGE PLAN SHEETS
- 121E WATER LAY-OUT PLAN SHEETS

REVISIONS		
NO.	DATE	DESCRIPTION
7	03/08/05	MOVE MH 202 PER CLIENT
8	03/25/05	REVISED PER P.W.S.D #2
9	04/08/05	REVISED PER CITY OF O'FALLON & CLIENT
10	04/13/05	REVISED PER CITY
16	09/09/05	REVISED PER AMENITY PLAN SHEETS 97E-99E, 101E-103E, 127E, 129E-130E
17	09/12/05	CORRECT SHEETS 104E & 113E
18	10/28/05	SURPLUS A-JOINTS ELIMINATED
20	12/30/05	PER APPROVED AMENITY PLAN SHEET 127E
25	1/31/07	WYG-012: SHTS. 99E, 110E, 113E-114E, & 119E-120E
	4/4/07	WYG-016: SHTS. 97E, 98E, 101E, 102E, 113E-114E, & 116E-118E

WYNDGATE
 VILLAGE E
 COVER SHEET

PICKETT RAY & SILVER
 CIVIL ENGINEERS
 PLANNERS
 LAND SURVEYORS

333 Mid Rivers Mall Drive
 St. Peters, MO 63376
 Phone (636) 397-1211
 Fax (636) 397-1104

REVISIONS	NO.	DATE	DESCRIPTION
	1	10/25/04	REVISED PER CITY
	2	02/18/05	REVISED PER CITY OF O'FALLON
	3	03/09/05	REVISED PER CITY OF O'FALLON
	4	03/25/05	REVISED PER P.W.S.D #2
	5	04/09/05	REVISED PER CITY & CLIENT
	6	04/13/05	REVISED PER CITY

ENGINEERS AUTHENTICATION
 The responsibility for professional engineering liability on this project is hereby limited to the set of plans authorized by the seal, signature, and date hereunder attached. Responsibility is disclaimed for all other engineering plans involved in this project and specifically excludes revisions after this date unless recertified.

PICKETT RAY & SILVER, INC.
 STATE OF MISSOURI
 ELMER ANTHONY
 REGISTERED PROFESSIONAL ENGINEER
 NUMBER: E-16146
 5/29/07

DRAWN	J.E.E.	DATE	6-29-04
CHECKED	D.W.D.	DATE	6-29-04
PROJECT #	01267.SUPO.02R	TASK #	2
	FIELD BOOK		

WYNDGATE
 VILLAGE E
 COVER SHEET
 SHEET 95E OF 174
 Copyright 2004 by Pickett, Ray & Silver, Inc.

I:\3sen\proj\projects\01267\dwg\01267.crdwg, 4/14/2007 3:16:52 PM, MIKE KINDLE