


UPP STR	LDW STR	L	DIA	UPPER FL LN	LOWER FL LN	PS	UPPER ST EL	DEPTH HY GR	UPPER HY EL	LOWER HY EL	HYDR GRADE	FR HEAD	VEI	VEL HEAD	INJC LOSS	TURN LOSS	CURVE LOSS	STR GRADE	ENE CAP	BR AREA	PI	Q	TQ	PIPE CAP	REMARKS
FE 491	FE 492	130	12	612.00	609.48	2.50	613.00	0.53	612.47	610.49	0.0408	0.51	2.8'	0.13	0.13	0.00	0.00	LDW	5.64	0.95	2.44	2.24	2.24	5.64	

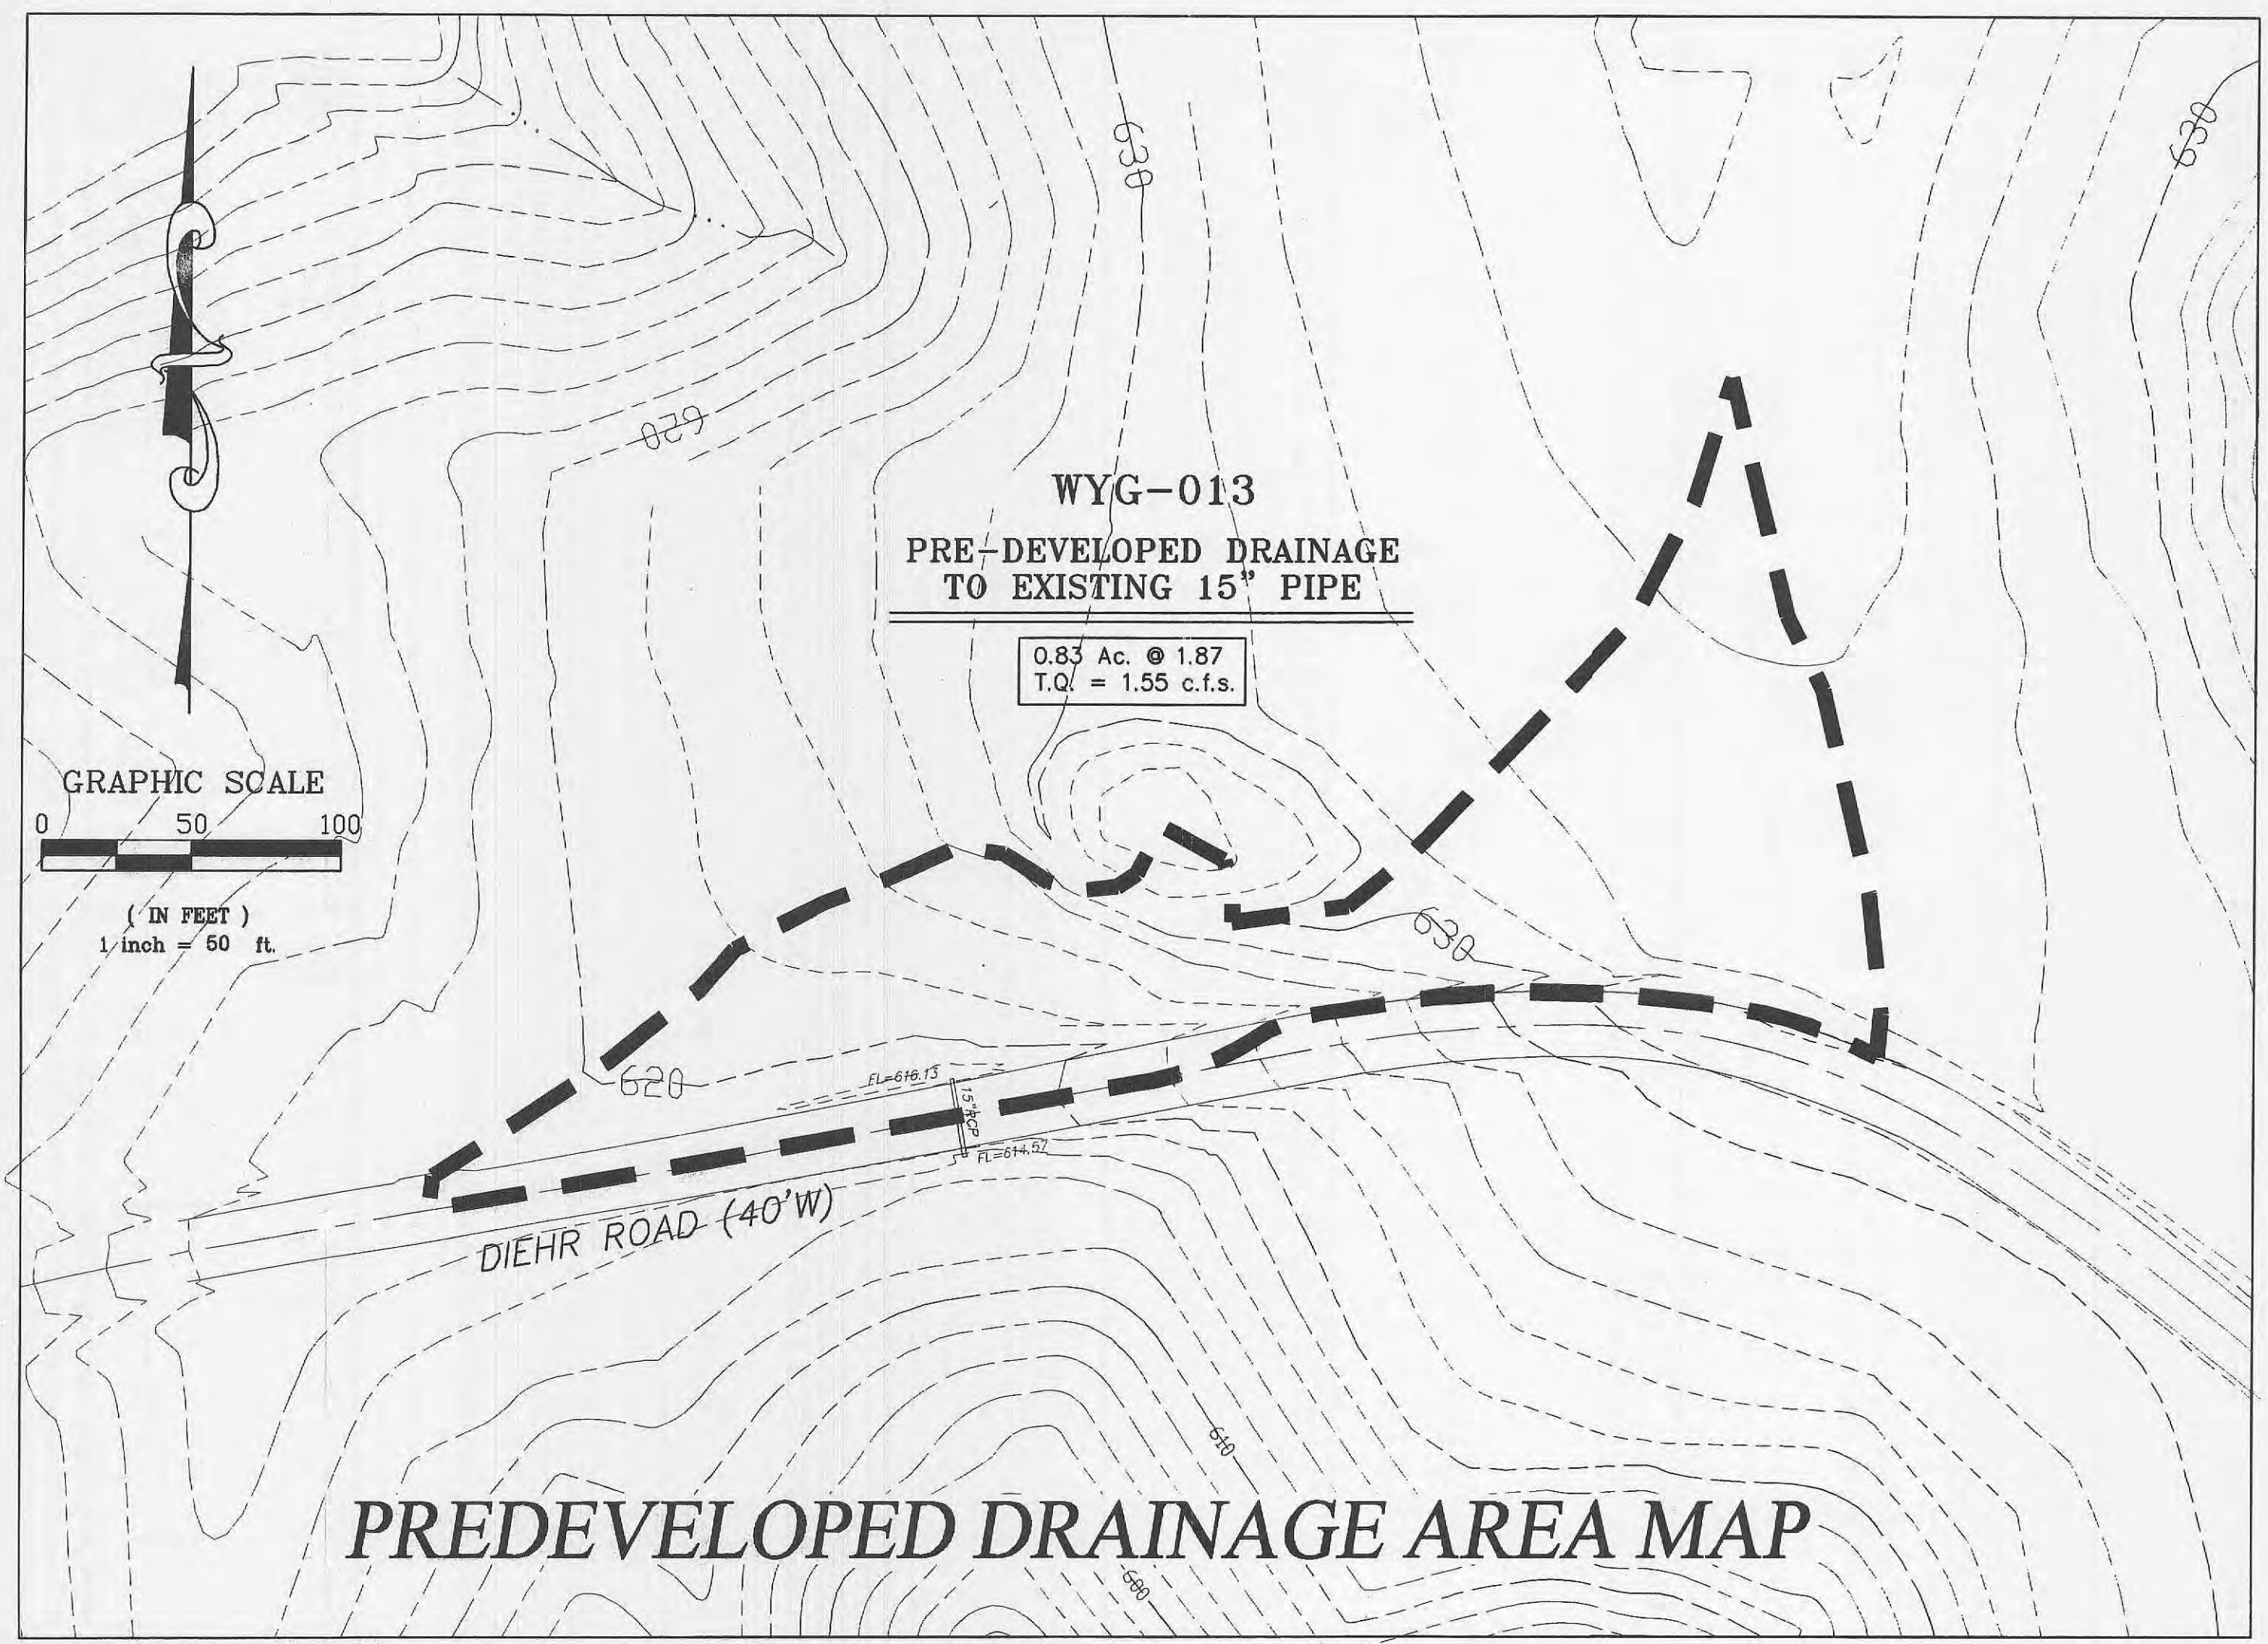

**PICKETT RAY & SILVER**  
CIVIL ENGINEERS  
PLANNERS  
LAND SURVEYORS

333 Mid Rivers Mall Drive  
St. Peters, MO 63376  
Phone (636) 397-1211  
Fax (636) 397-1104

**WYNDGATE VILLAGE F**  
CHANGE ORDER WYG-013

Prepared For:  
**SUMMIT POINTE, LC**

259 FOX HILL ROAD  
SUMMIT POINTE, MO 63001  
PHONE: 636-949-9300

REVISIONS NO.	DATE	DESCRIPTION
WYG-013	11/09/06	REVISE GRADING ALONG DIEHR ROAD, ADD STORM SEWER, REVISE DRAINAGE AREAS

**ENGINEERS AUTHENTICATION**  
The responsibility for professional engineering liability on this project is hereby limited to the set of plans authenticated by the seal, signature, and date hereunder attached. Responsibility is disclaimed for all other engineering plans involved in this project and specifically excludes revisions after this date unless reauthenticated.

PICKETT, RAY & SILVER, INC.  
STATE OF MISSOURI  
ELMER ANDRUSKY  
REGISTERED PROFESSIONAL ENGINEER  
NUMBER: E 18146  
11/22/06

DRAWN JP	DATE 11/09/06
CHECKED DWD	DATE 11/09/06
PROJECT # 01267.SUPO.02R	
TASK # 013 FIELD BOOK X	