


NO.	DESCRIPTION	DATE
▲	CITY COMMENTS	11-30-2023.
▲	CITY COMMENTS	12-20-2023
▲		
▲		
▲		
▲		
▲		

PROJECT TITLE
O'FALLON YMCA
3451 PHEASANT MEADOW DRIVE
O'FALLON, MO 63368



GRIMES CONSULTING, INC.
 Civil Engineering & Surveying Services
 12300 OLD TESSON ROAD
 SUITE 3000
 ST. LOUIS, MO 63108
 PH. (314) 849-6100
 FAX. (314) 849-6010
 www.grimesconsulting.com

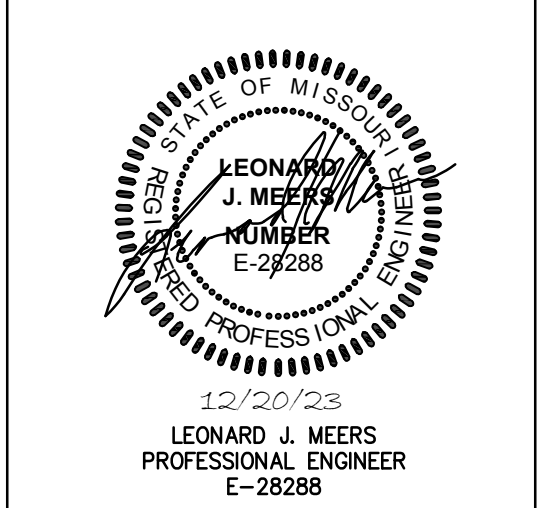

Developer / Owner Information
527 ARCHITECTS, P.C.
 CONTACT: STEVE HUNSICKER
 131 W. ARGONNE, ST. LOUIS, MO 63122
 Email: steve@527architects.com


SWPPP

P+Z No.
 Approval Date:
 City No.
 Page No.
C6.0

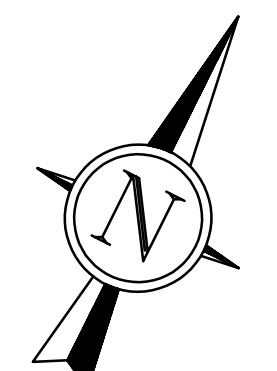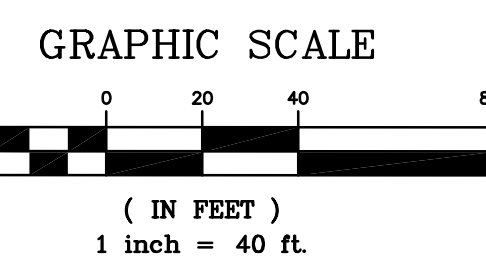

LEGEND

PROPOSED BUILDING	[Solid black rectangle]
EXISTING FEATURES	[Thin grey line]
PROPOSED FEATURES	[Dashed line]
PROPERTY LINES	[Dotted line]
PROPOSED CONCRETE SIDEWALK	[Light grey shaded area]
PROPOSED ASPHALT PAVEMENT	[Dark grey shaded area]

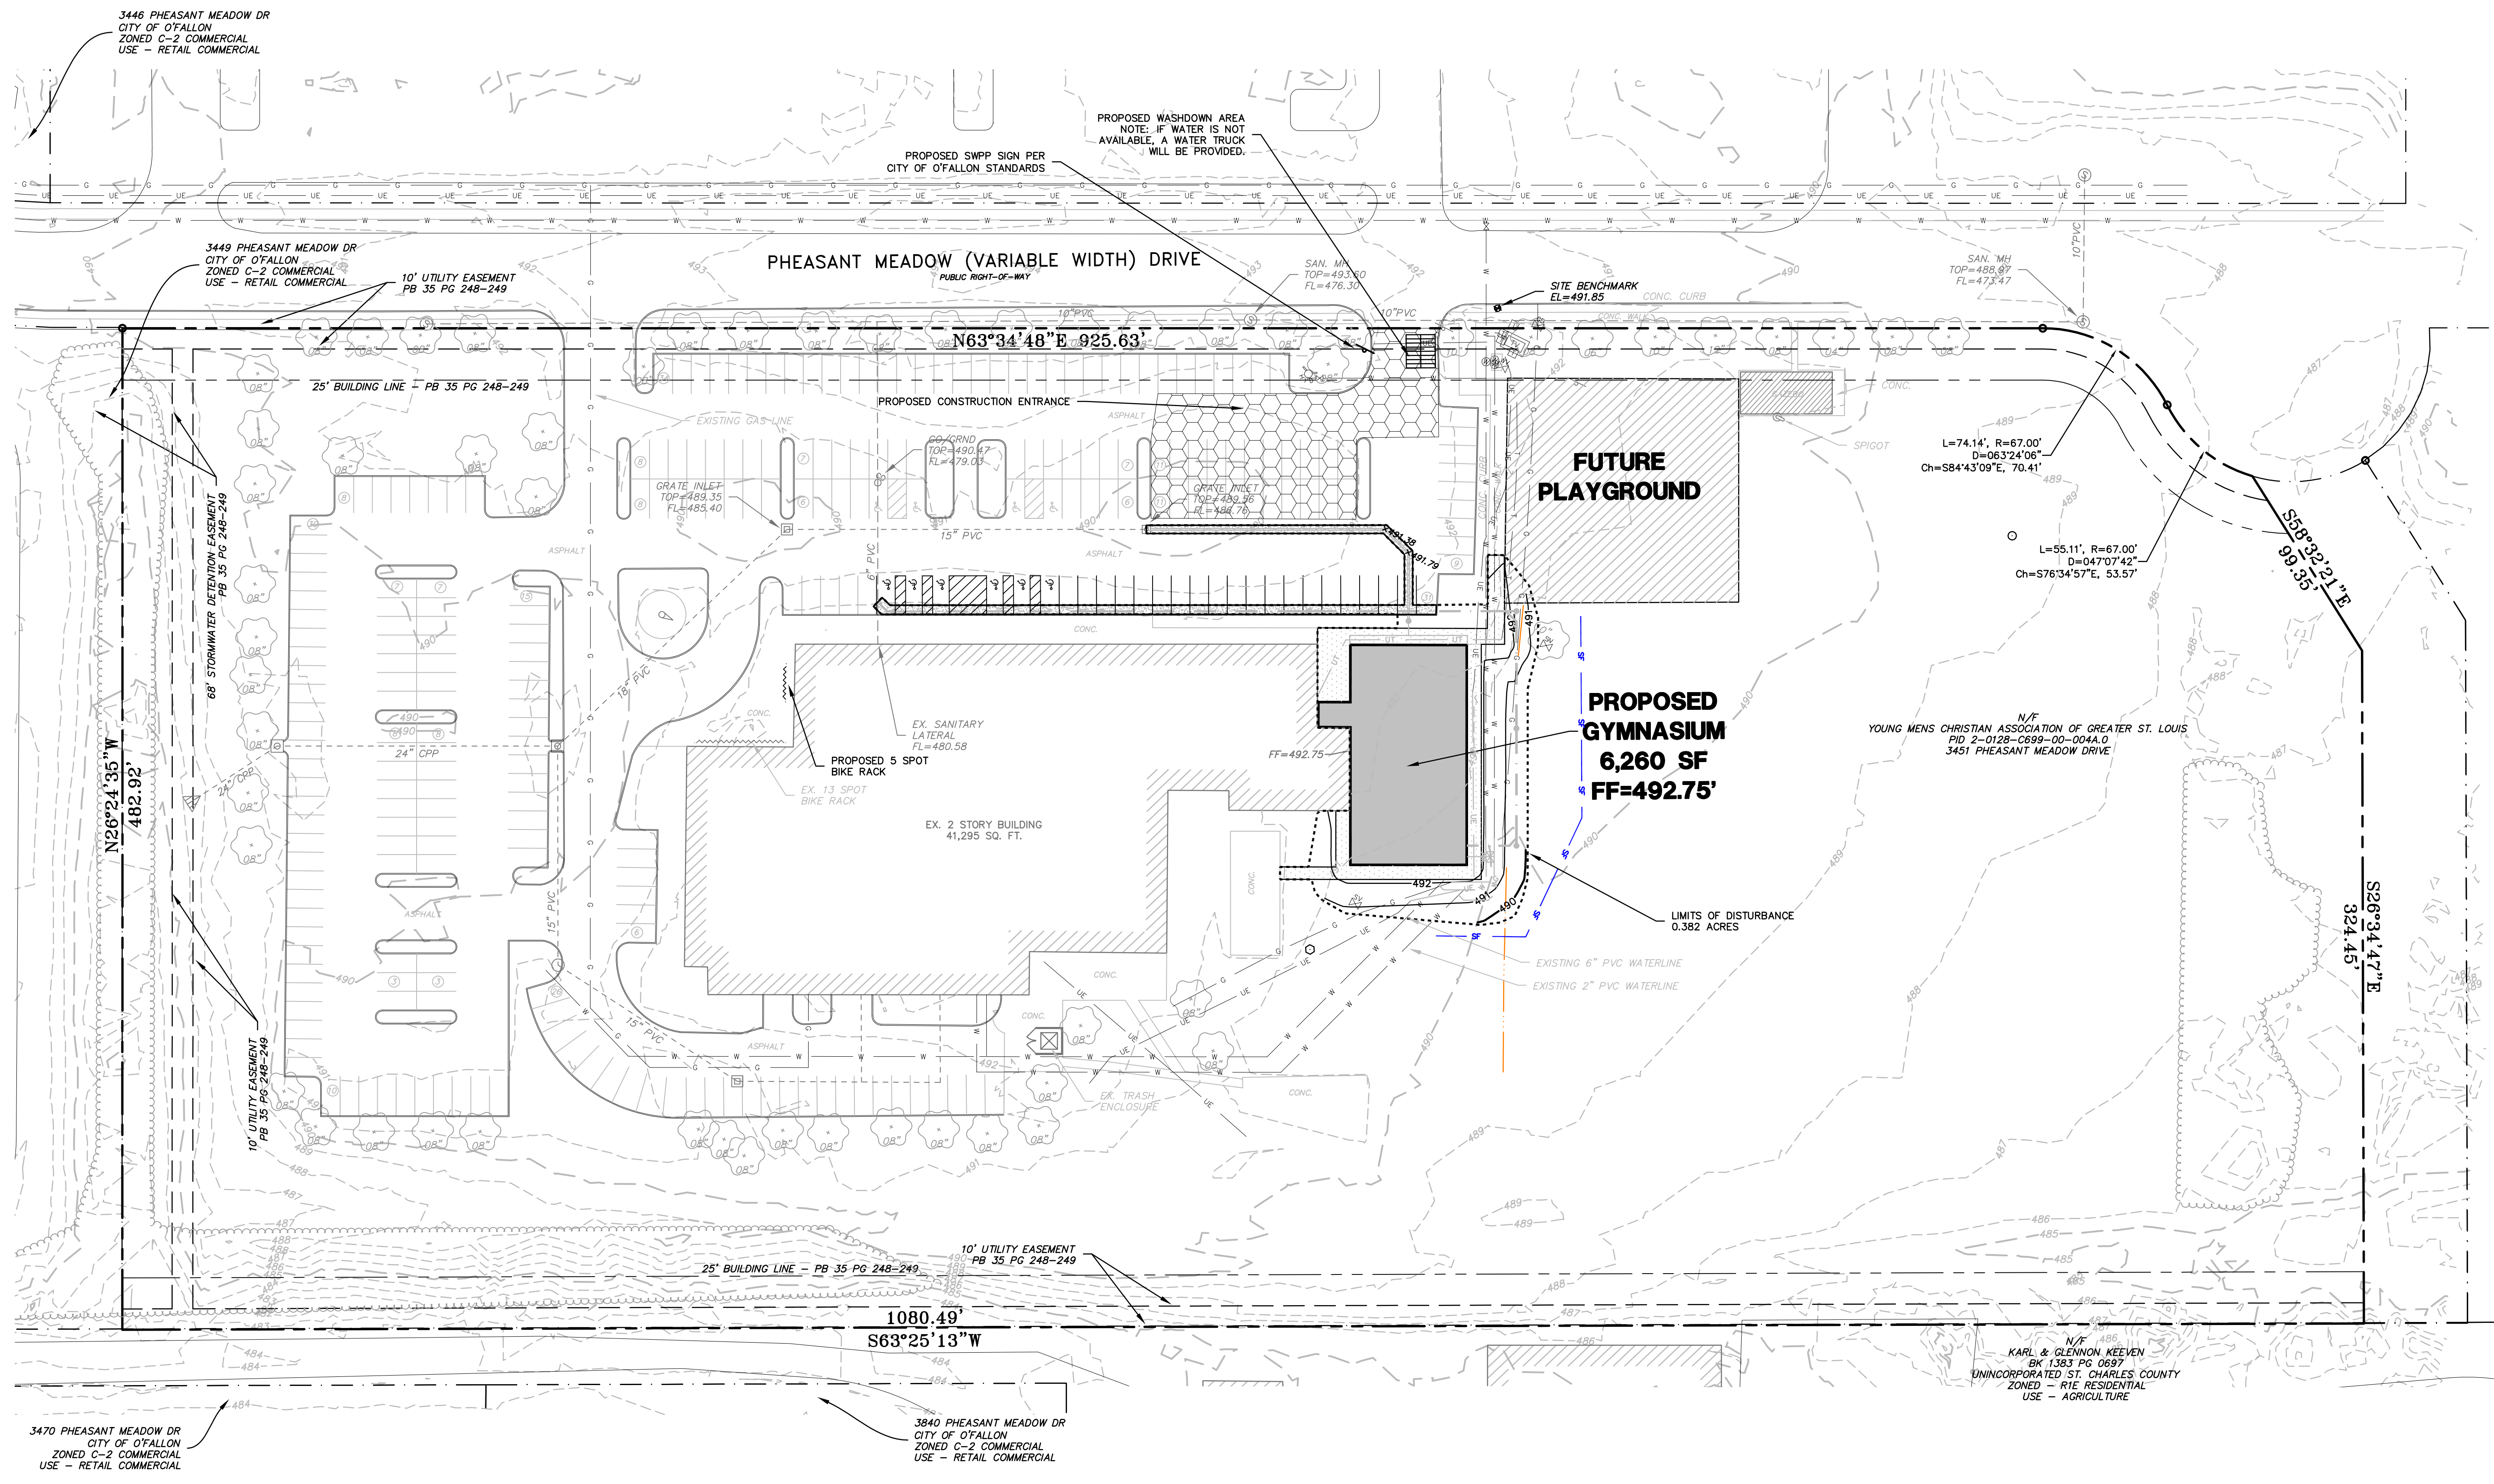

PREPARED FOR:
527 ARCHITECTS, P.C.
 CONTACT: STEVE HUNSICKER
 131 W. ARGONNE
 ST. LOUIS, MO 63122
 E: steve@527architects.com