
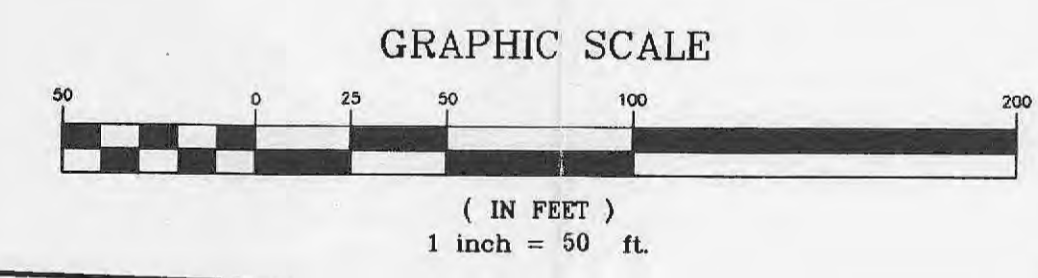


HORIZONTAL SCALE 1" = 50'
 VERTICAL SCALE 1" = 10'

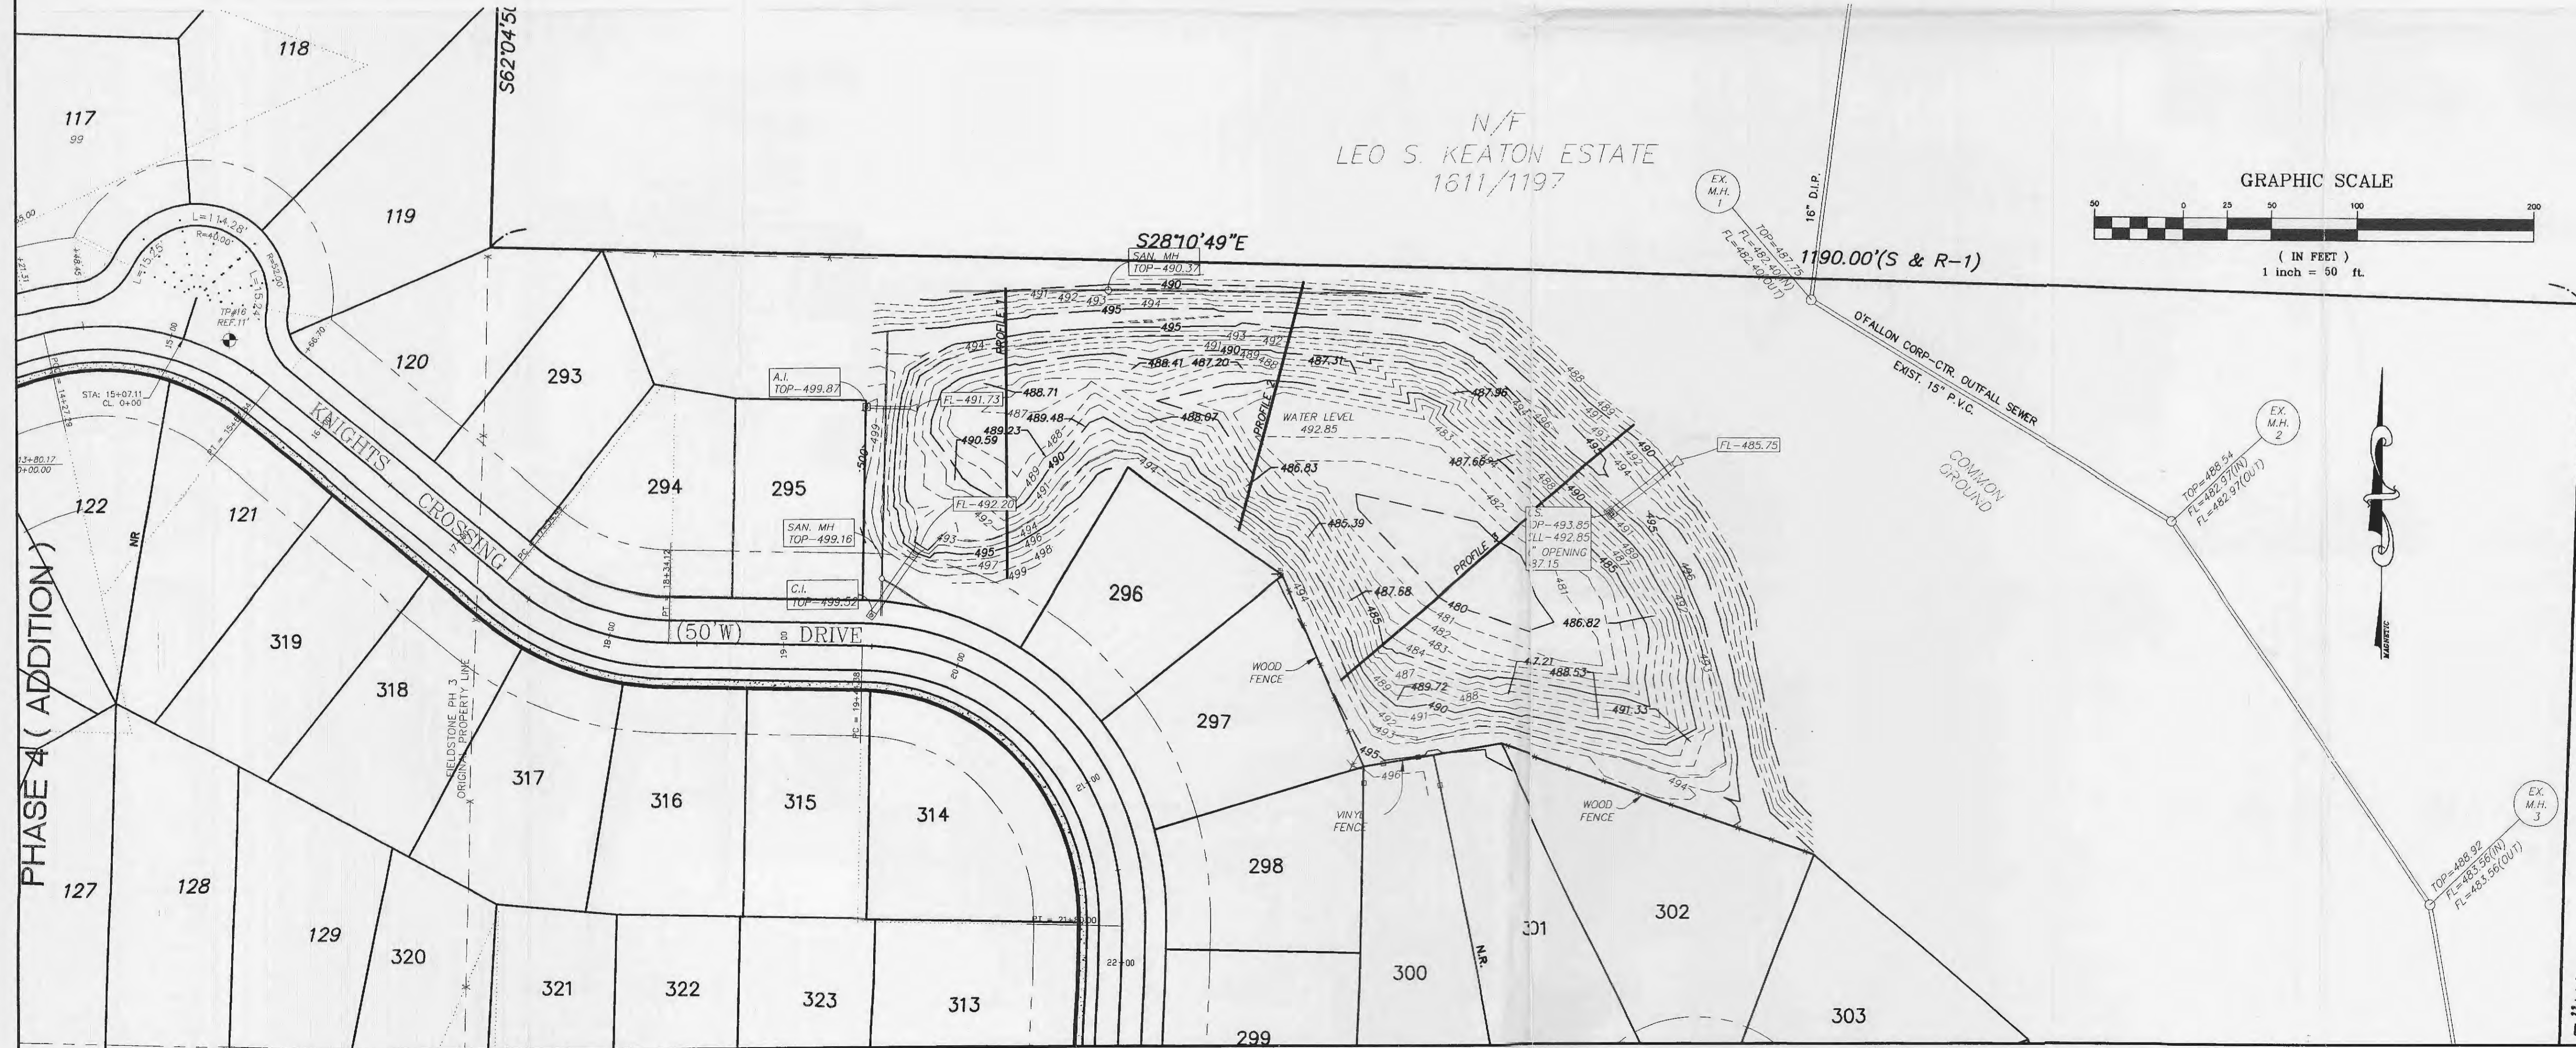

LAKE CROSS SECTIONS AND TOPOGRAPHIC SURVEY OF DETENTION BASIN CONDUCTED ON THE FOLLOWING DATES, MAY 2nd, 2005, OCTOBER 13th, 2005 AND OCTOBER 19th, 2005.

© Copyright 2005 by Pickett, Ray & Silver Inc.

CONFIDENTIAL PROPRIETARY MATERIAL
 The use, reproduction and sales rights of this drawing are reserved by Pickett, Ray & Silver Inc.

PICKETT RAY & SILVER

Civil Engineers
 Planners
 Land Surveyors

333 Mid Rivers Mall Dr.
 St. Peters, MO 63376
 397-1211 FAX 397-1104

**FIELDSTONE FARMS
 PHASE FOUR
 DETENTION TOPOGRAPHIC**

DRAWN	E.V.S.	DATE	10-13-05	1
CHECKED		DATE		
FIELD BOOK	600-H	PROJECT #	95131.JMFL.285	1
		JOB ORDER #	2	

I:\Projects\95131\Drawings\95131-Topo-Edenition.dwg, 10/21/2005 2:12:15 PM, edens