
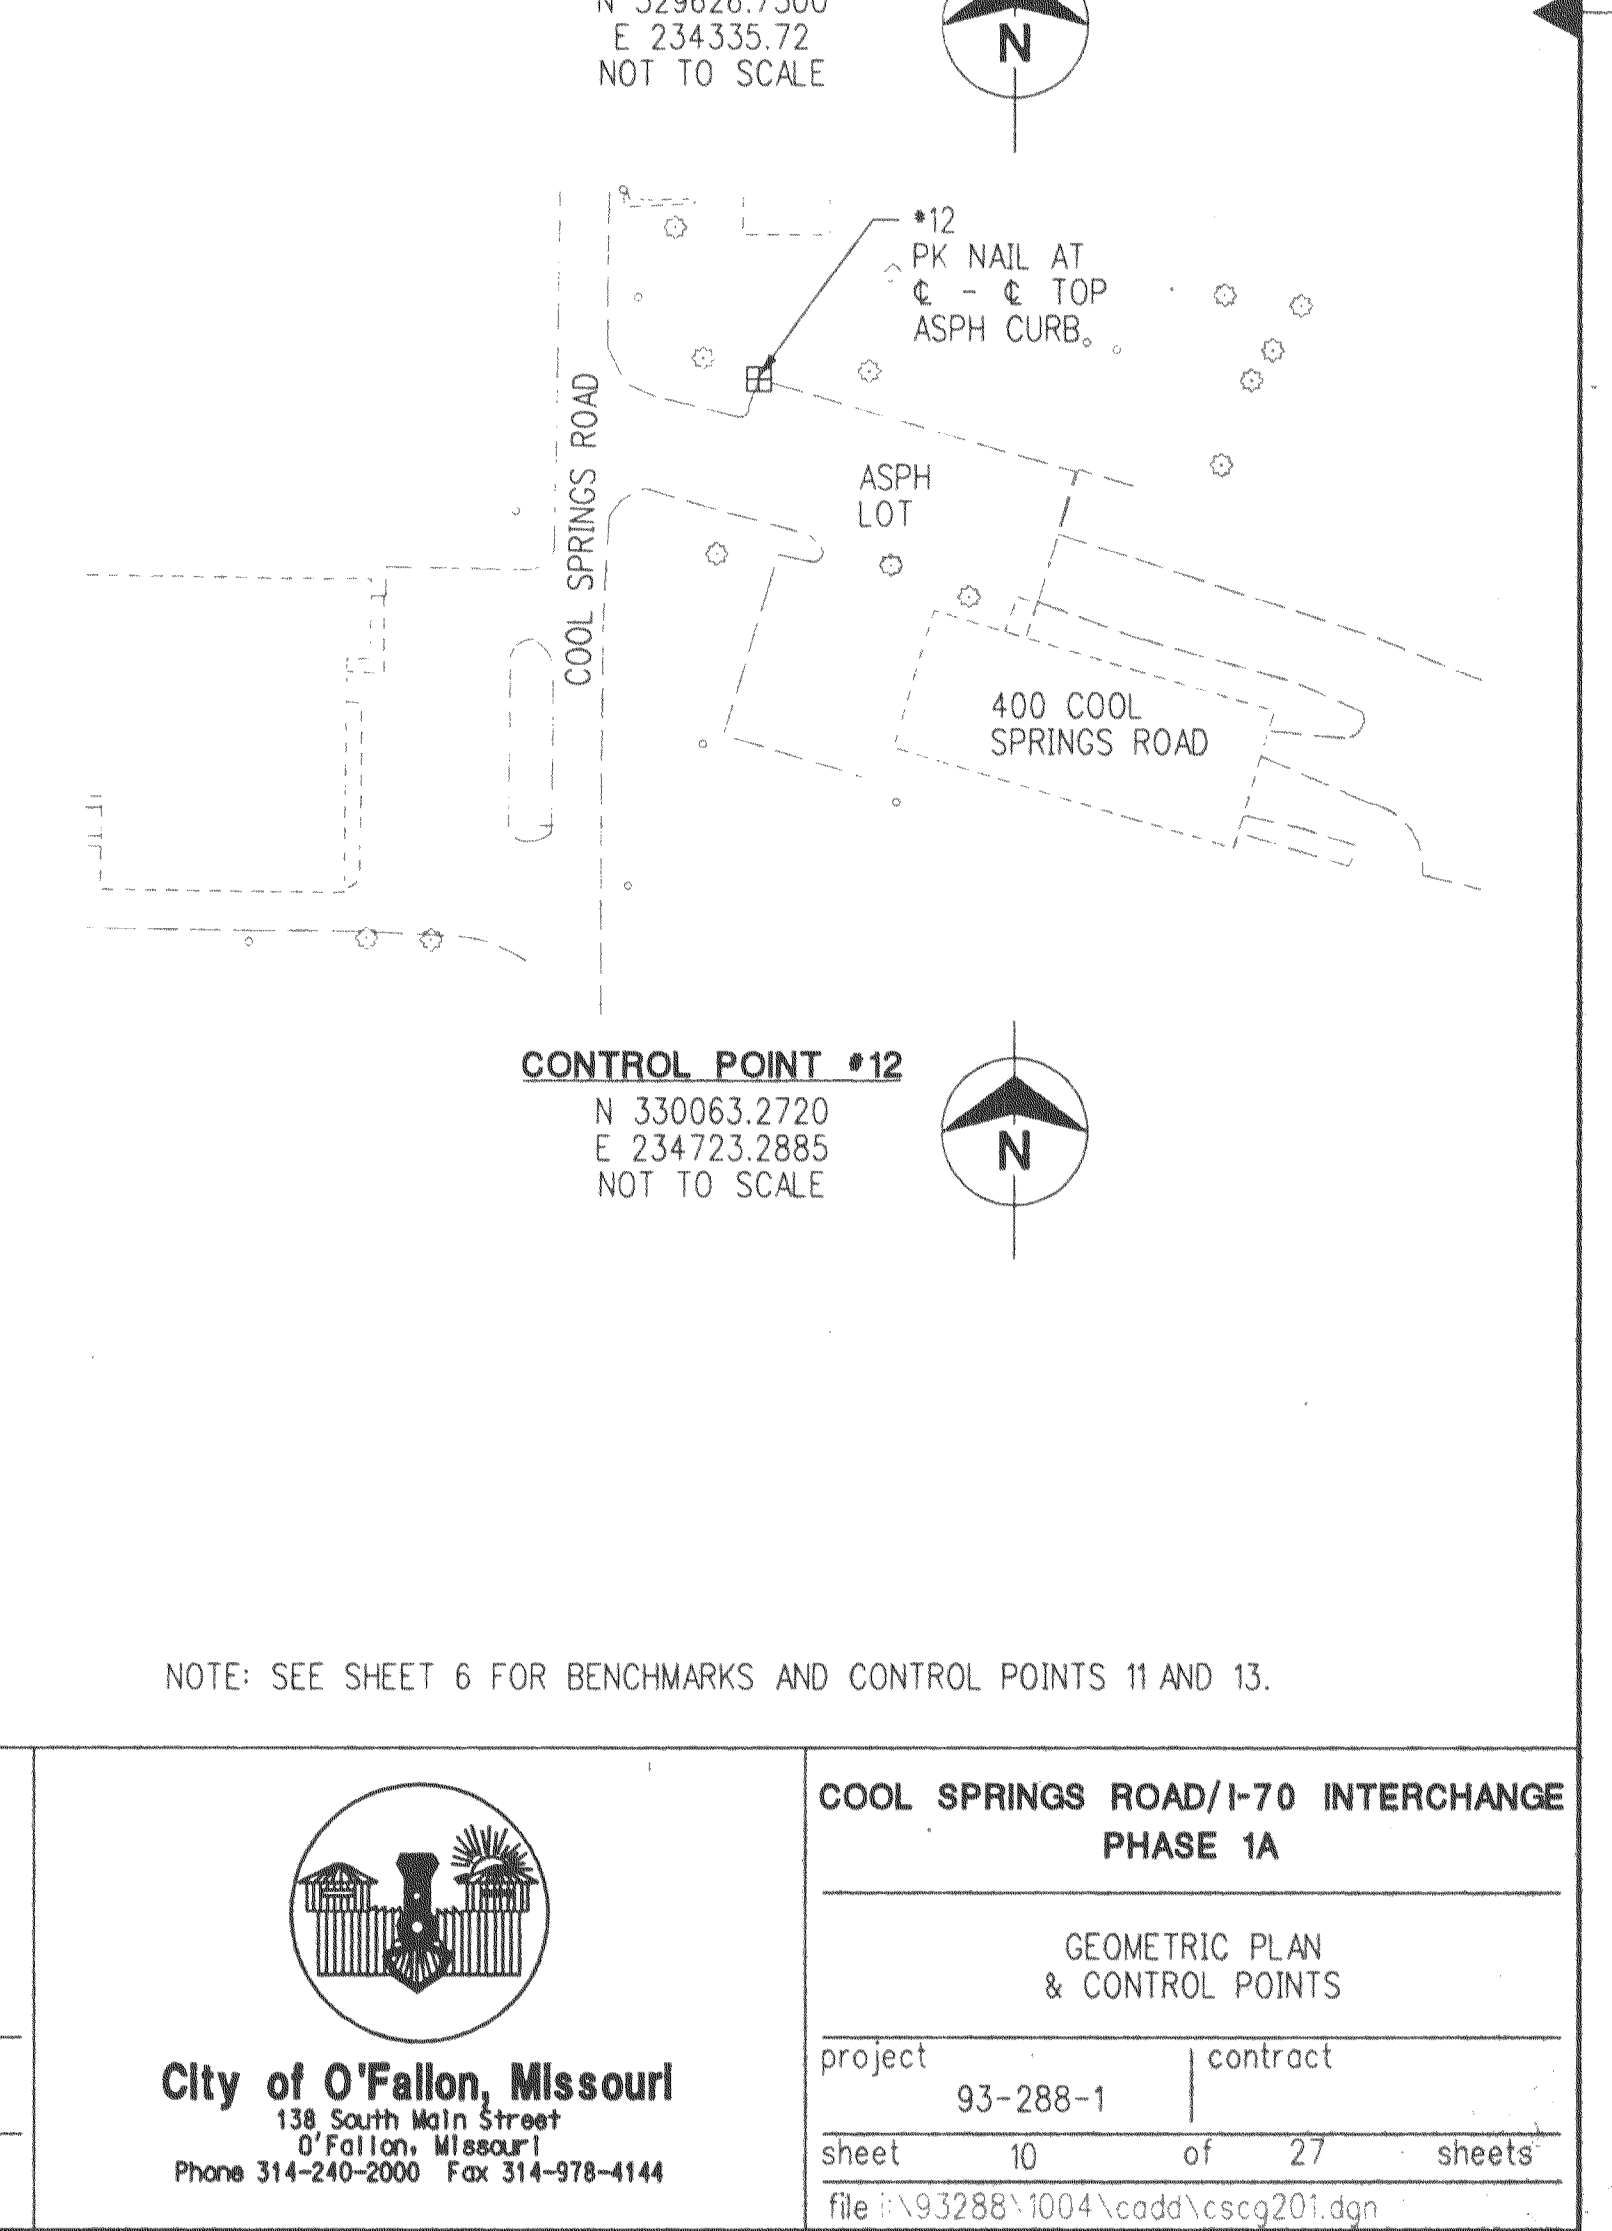
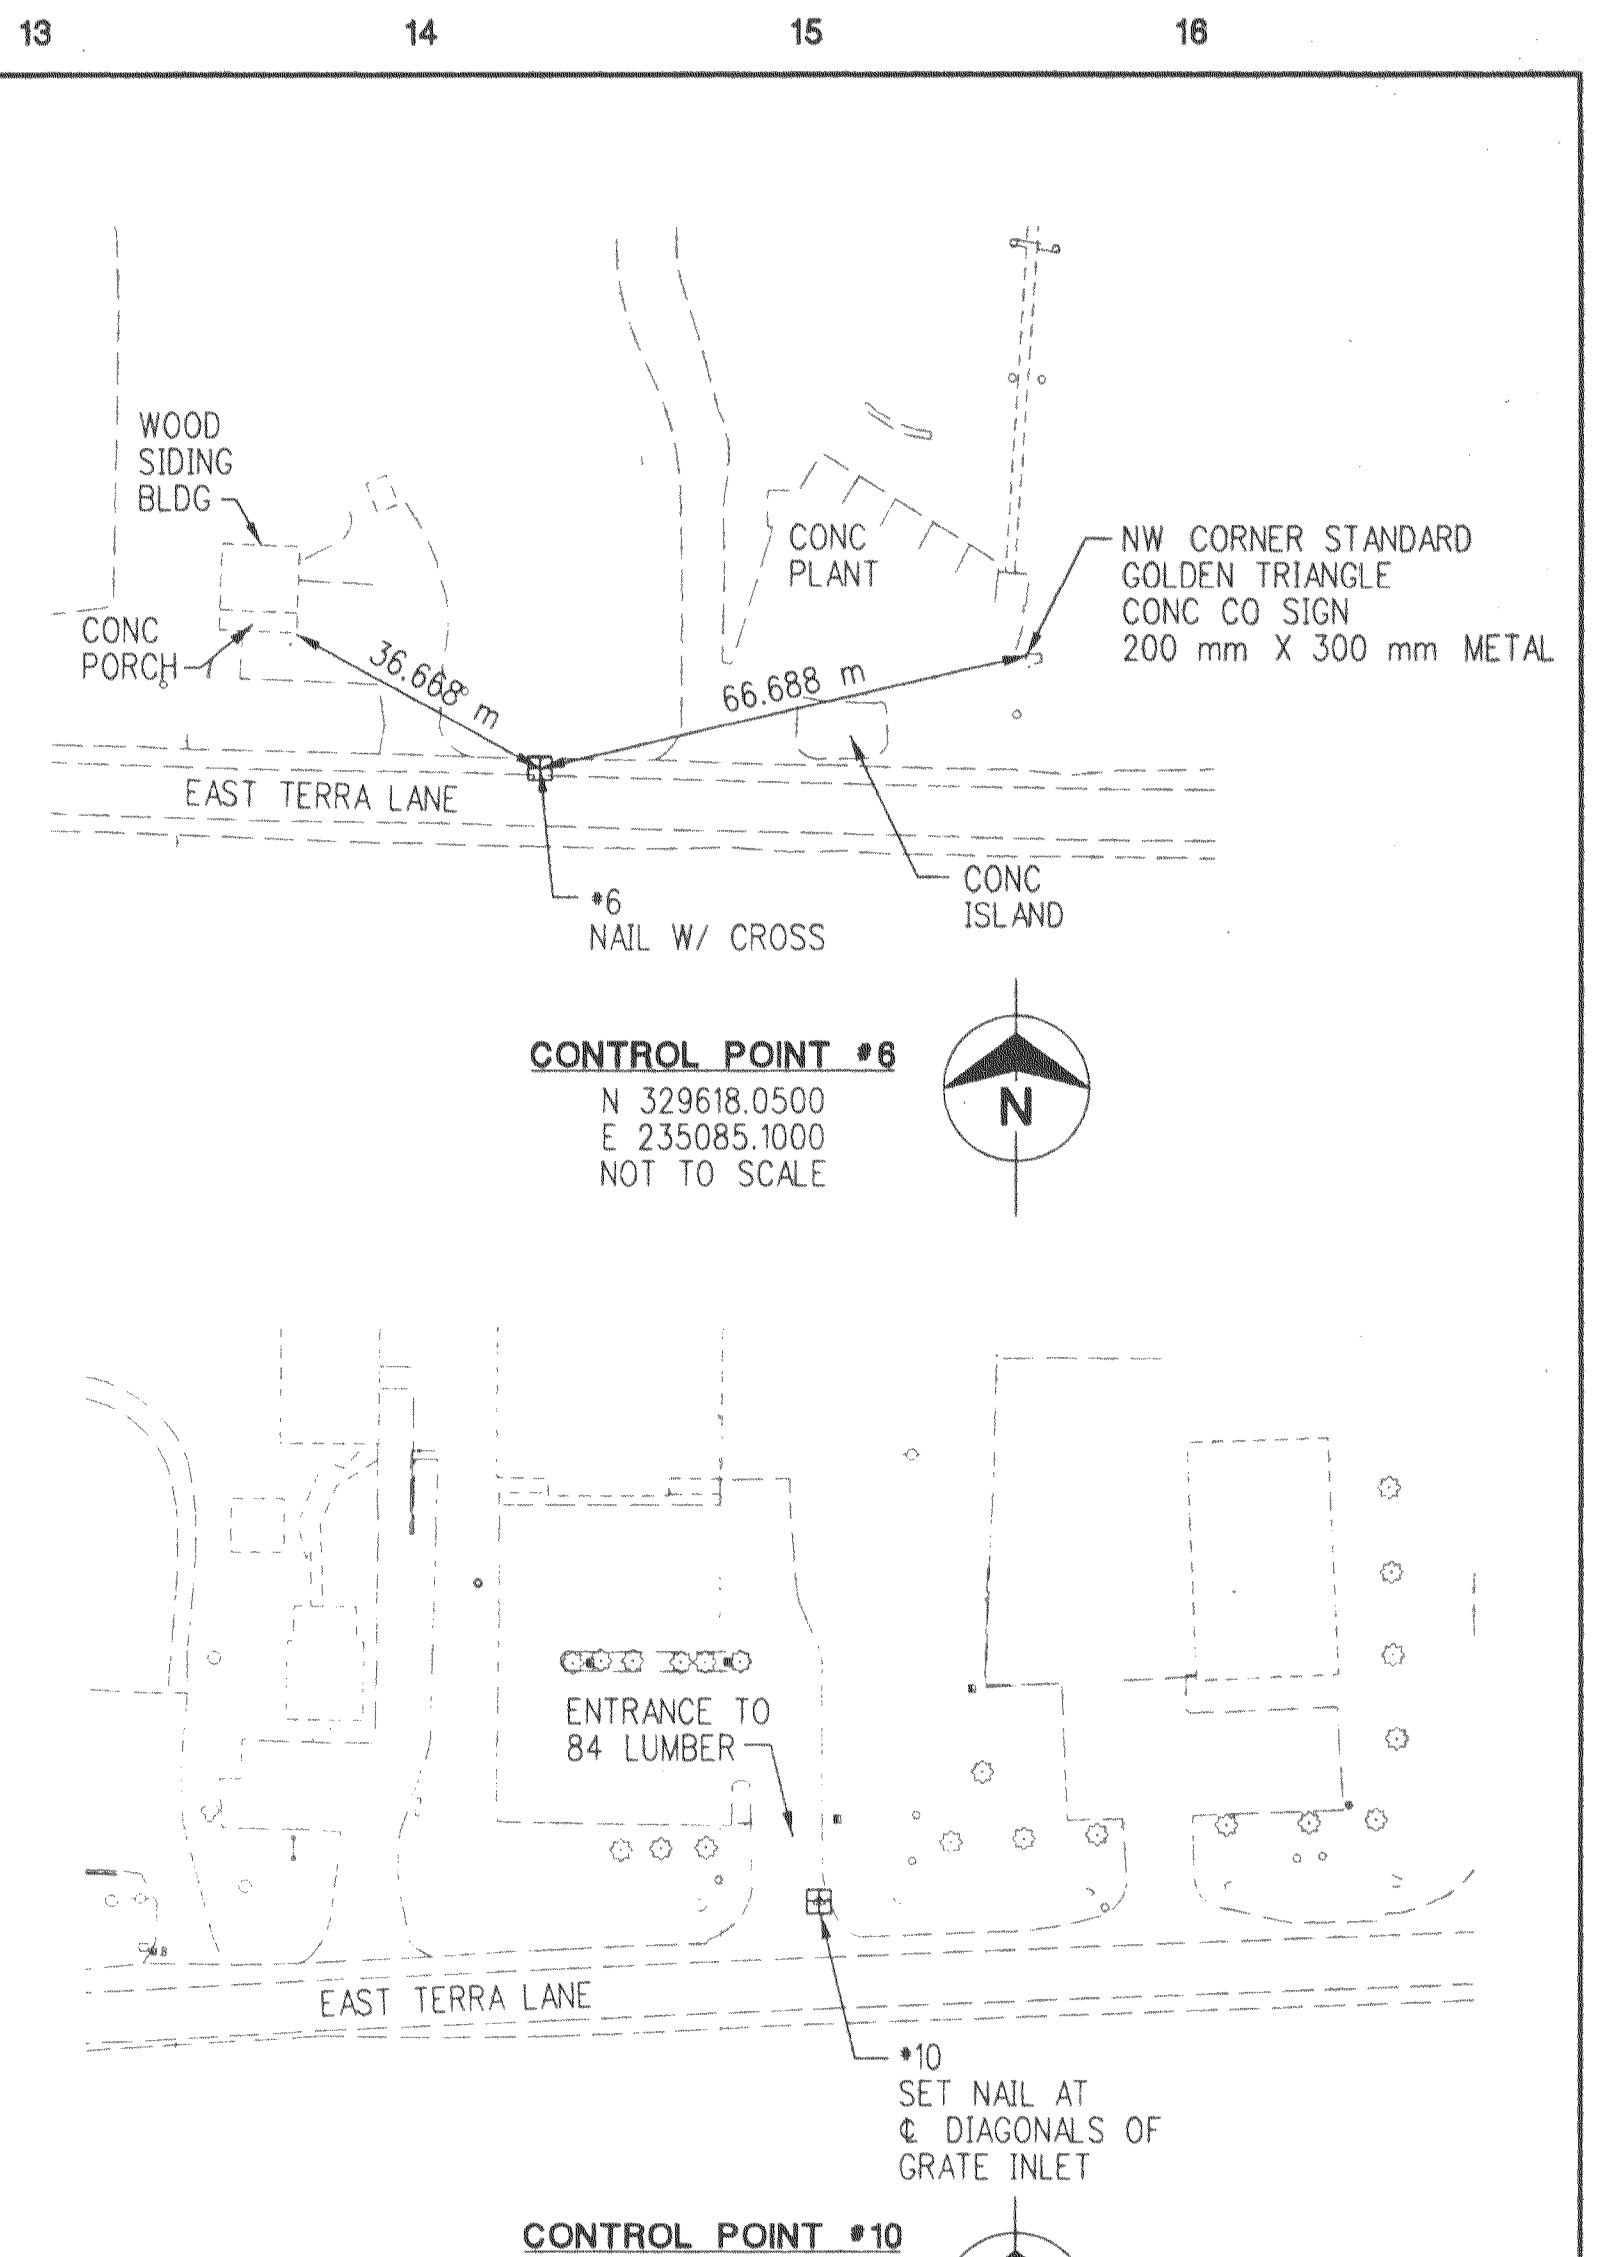
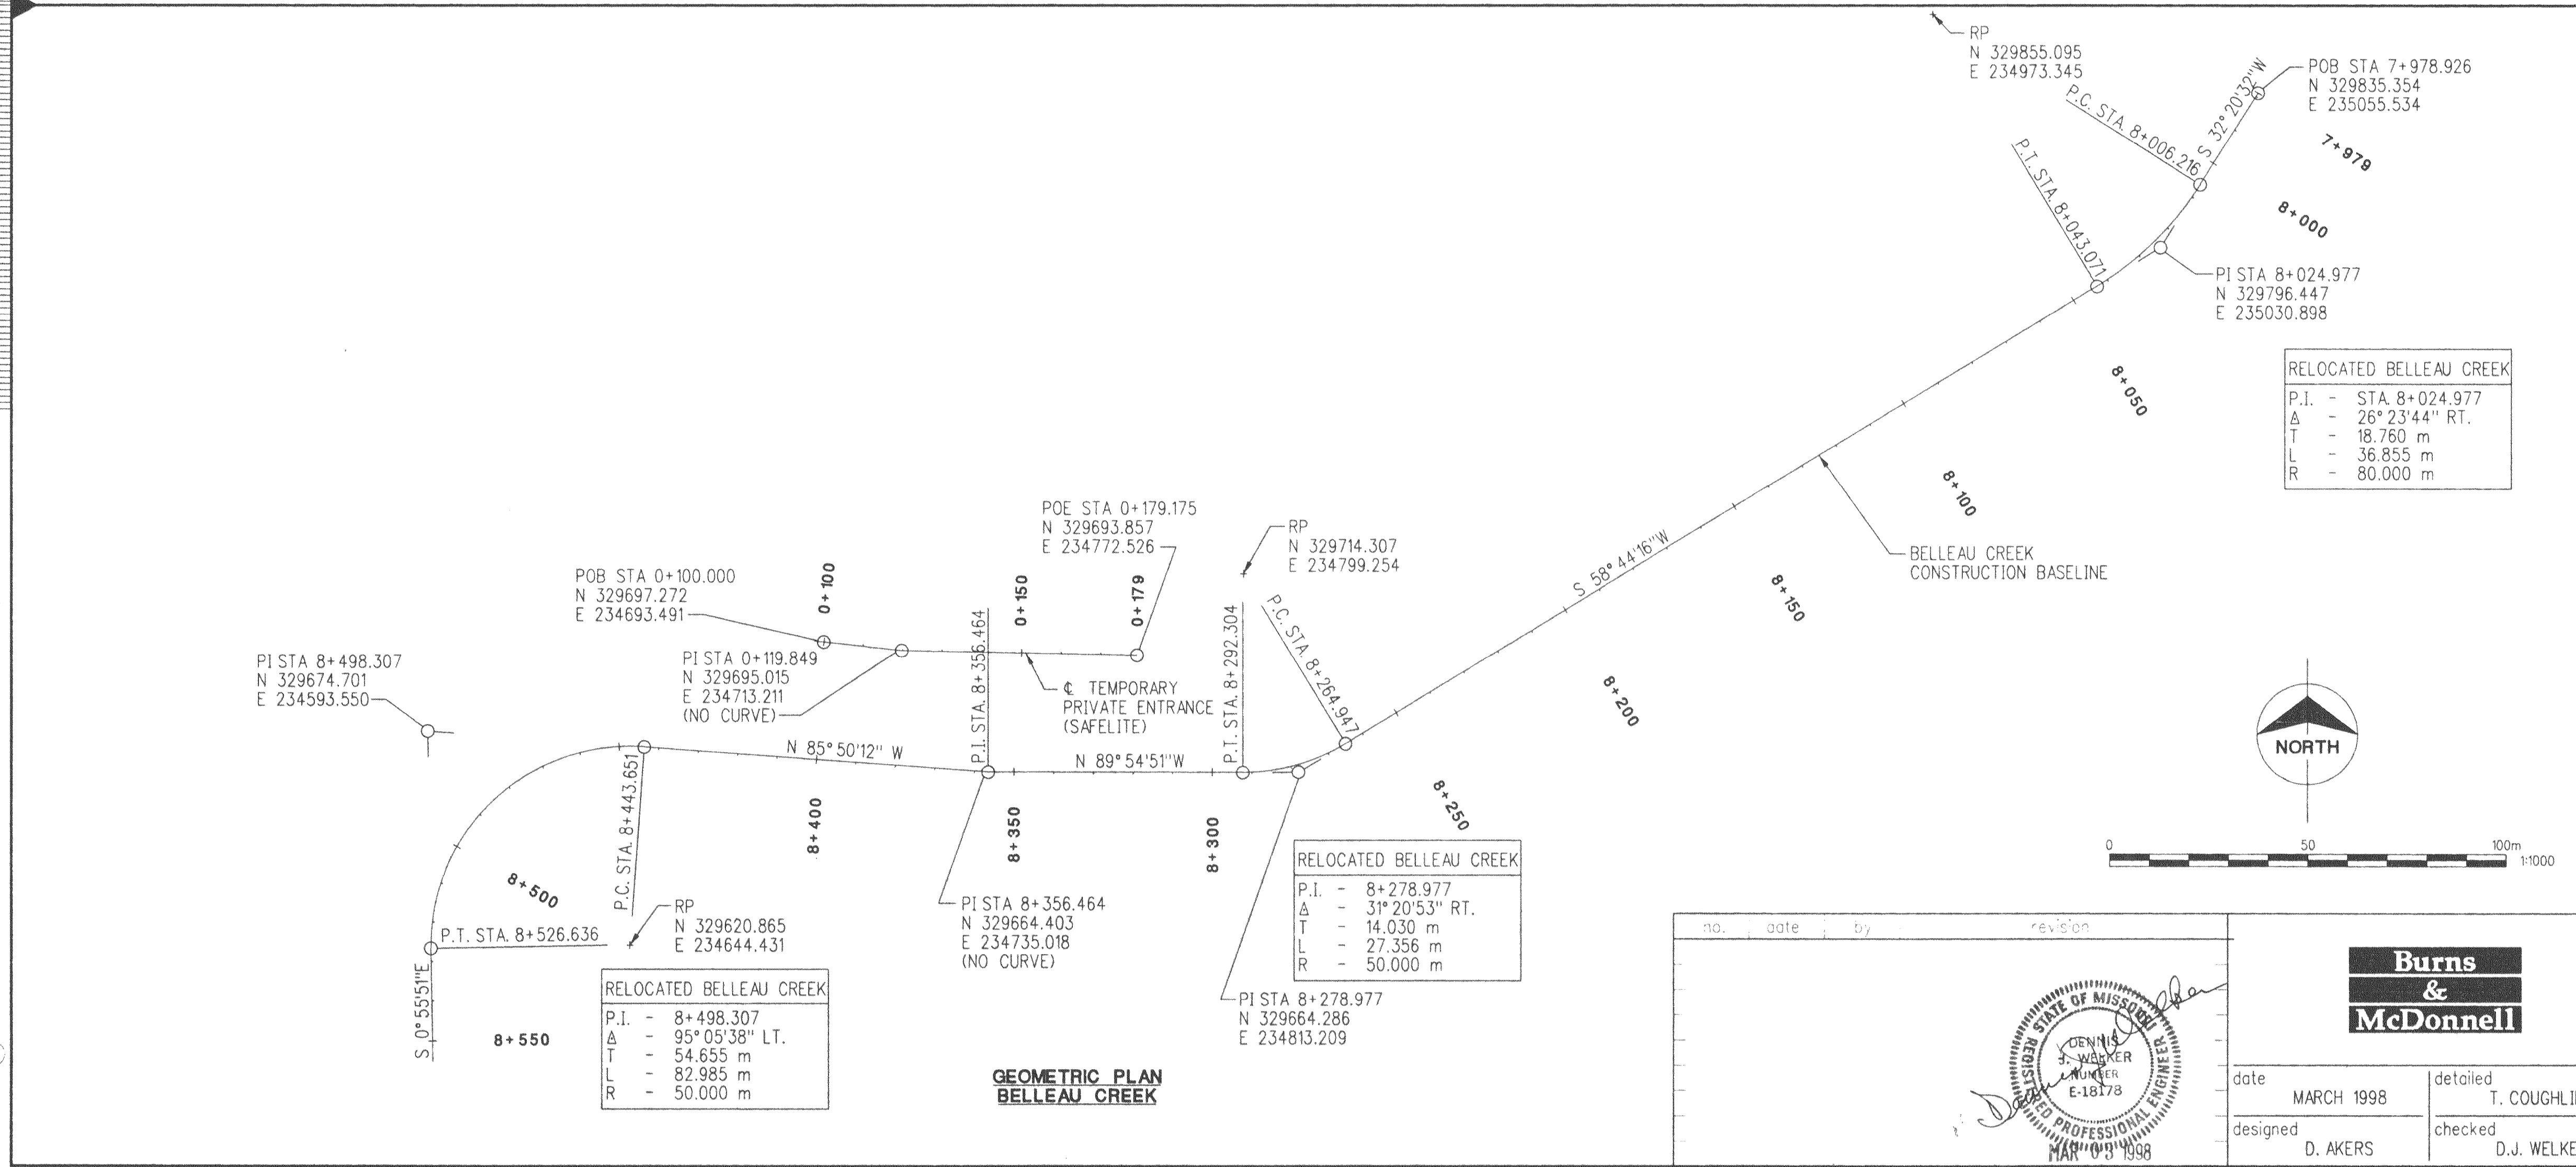


P:\93288\1004\CADD\CSG201.dgn
 PLOT: CONFIG: L:\CIVIL\PLOTTING\SOFT\WARE\PLT
 PROJECT: J:\proj\cs\fig\01\plan.pcf
 COPYRIGHT © 1998 BY BURKS & McDONNELL ENGINEERING COMPANY, INC.
 CITY OF O'FALLON, MISSOURI

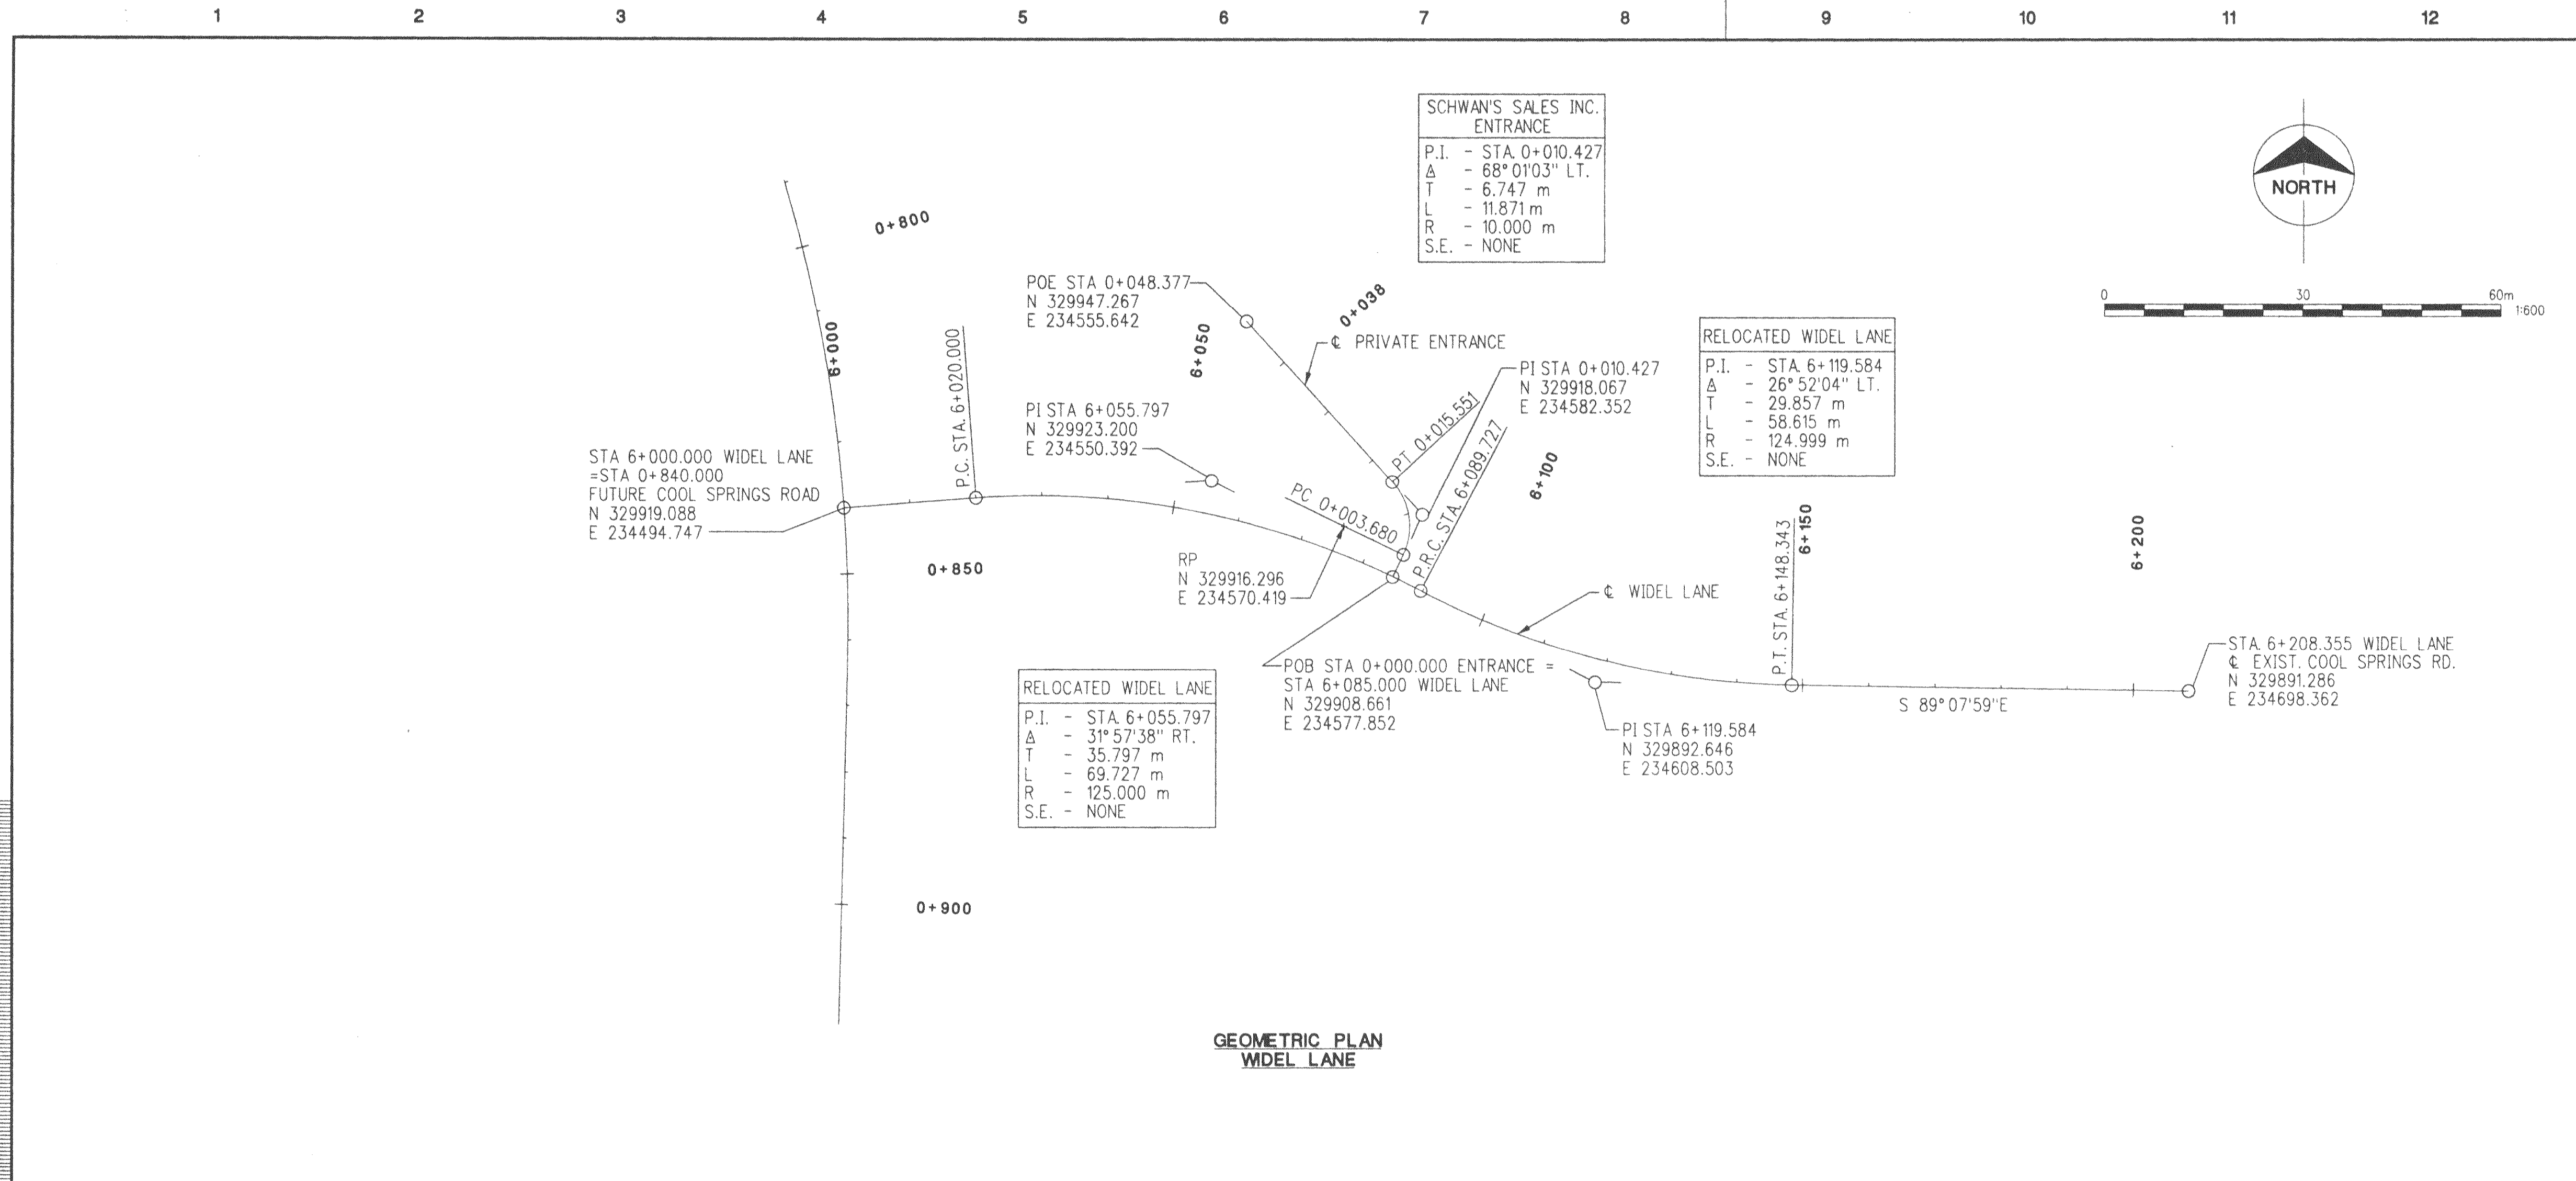

NOTE: SEE SHEET 6 FOR BENCHMARKS AND CONTROL POINTS 11 AND 13.

no.	date	by	revision

Burns & McDonnell

date MARCH 1998 detailed T. COUGHLIN
 designed D. AKERS checked D.J. WELKER

City of O'Fallon, Missouri
 138 South Main Street
 O'Fallon, Missouri
 Phone 314-240-2000 Fax 314-978-4144

COOL SPRINGS ROAD/I-70 INTERCHANGE PHASE 1A	
GEOMETRIC PLAN & CONTROL POINTS	
project 93-288-1	contract
sheet 10	of 27 sheets
file: \93288\1004\CADD\CSG201.dgn	