


**MEXICO ROAD EXTENSION  
PLAN & PROFILE**

JULY 1989 BAX NO. 89-3035  
REV. As per GSA Bridge Plans 4-21-93

STA 115+20.98  
CONNECTION TO  
MO. STATE HWY 'K'  
SEE INTERSECTION  
DETAIL SHEETS

MEXICO ROAD STA. 115+20.98=  
HIGHWAY "K" STA. 30+00  
\* See Sheets 103-106 For Signalization Plans

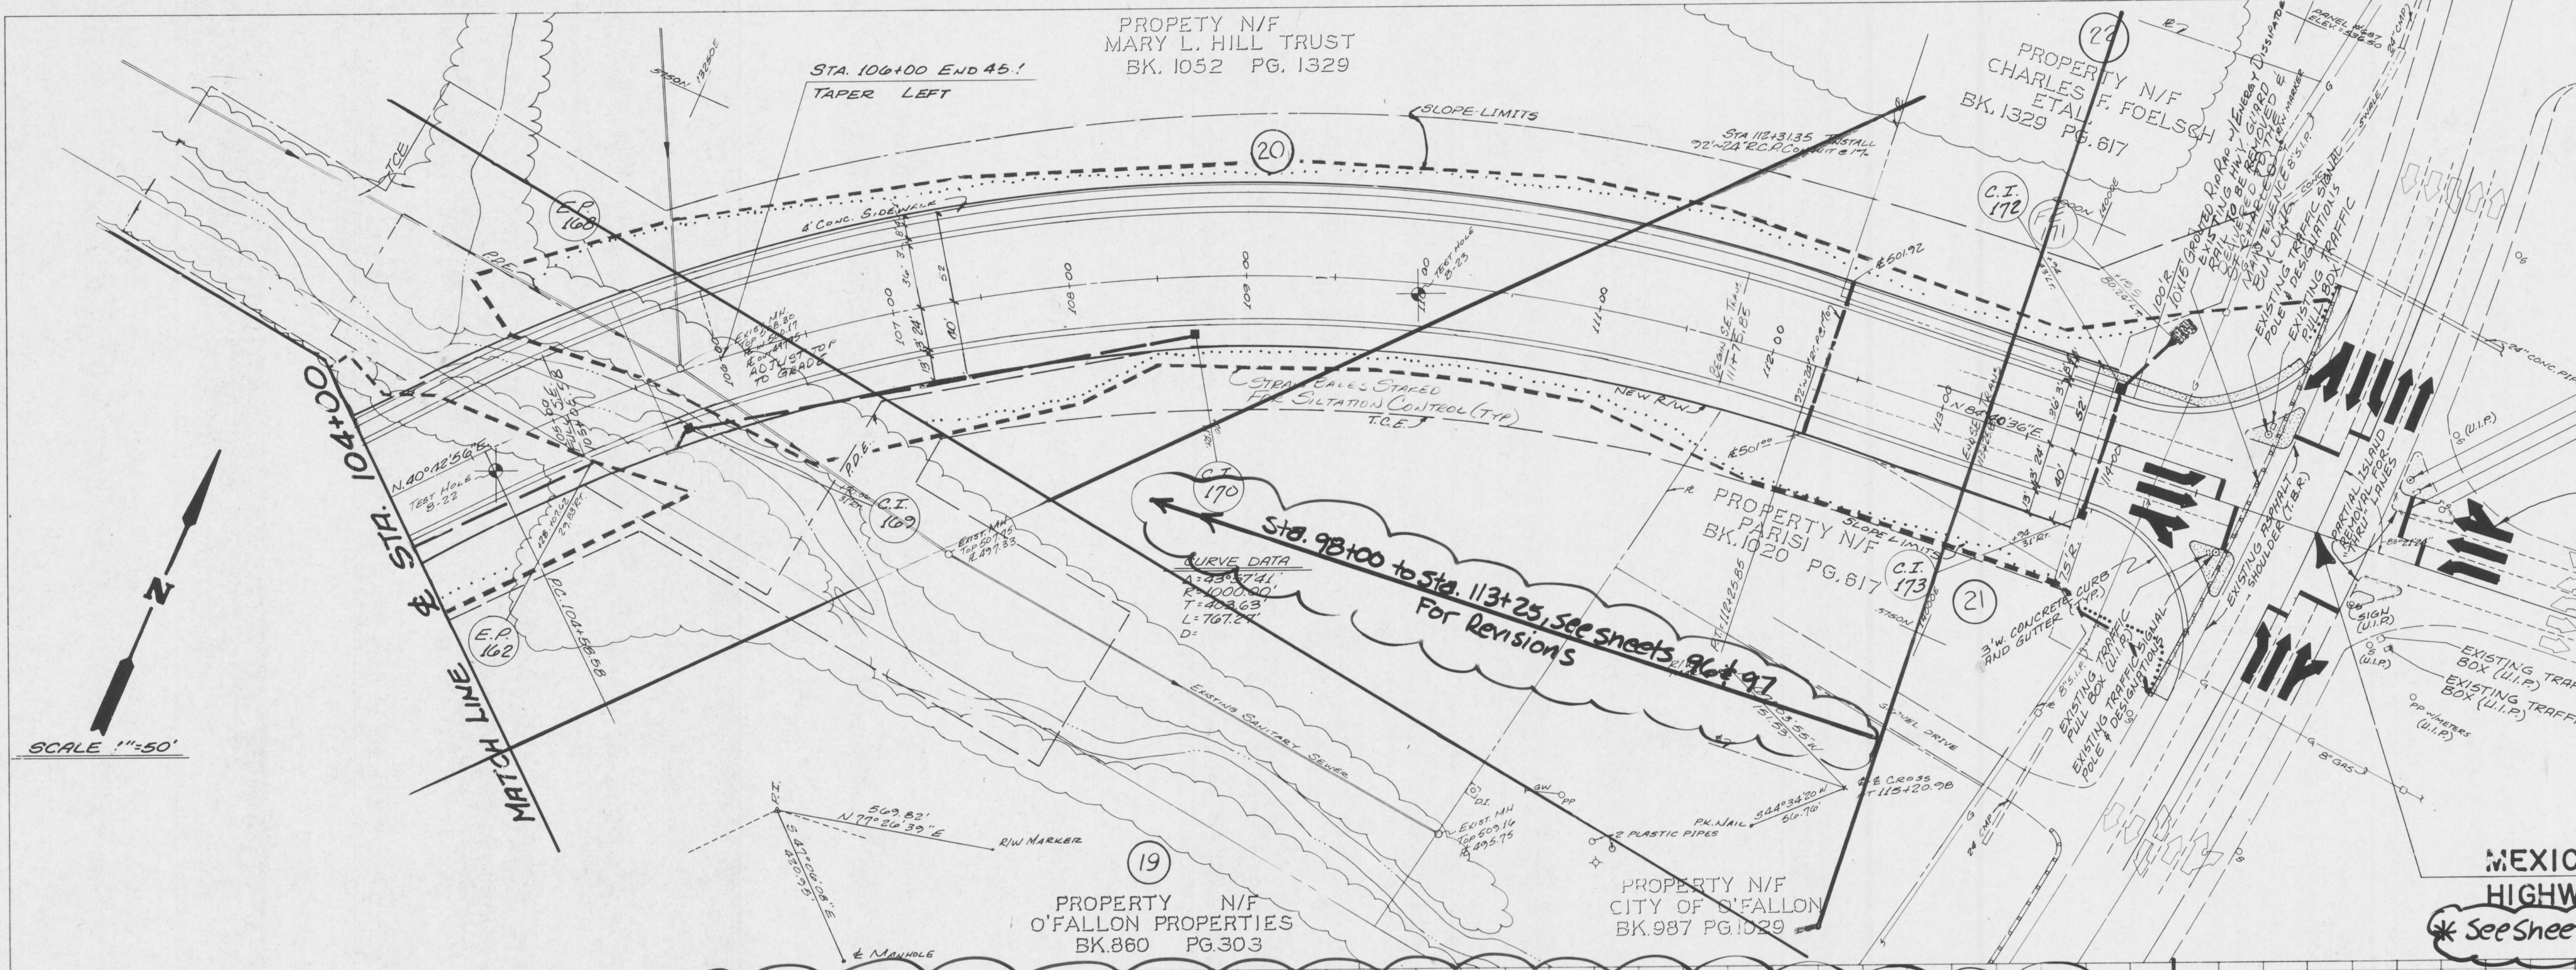

**PLAN**  
SURVEYED BY: LARRY GEIGES  
DATE: 9/25/89  
NOTED BY: LARRY GEIGES  
DATE: 10/15/89  
CHECKED BY: LARRY GEIGES  
DATE: 11/15/89  
NO.:

**PROFILE**  
SURVEYED BY: LARRY GEIGES  
DATE: 5/7/89  
NOTED BY: LARRY GEIGES  
DATE: 5/7/89  
CHECKED BY: LARRY GEIGES  
DATE: 5/7/89  
NO.:

